




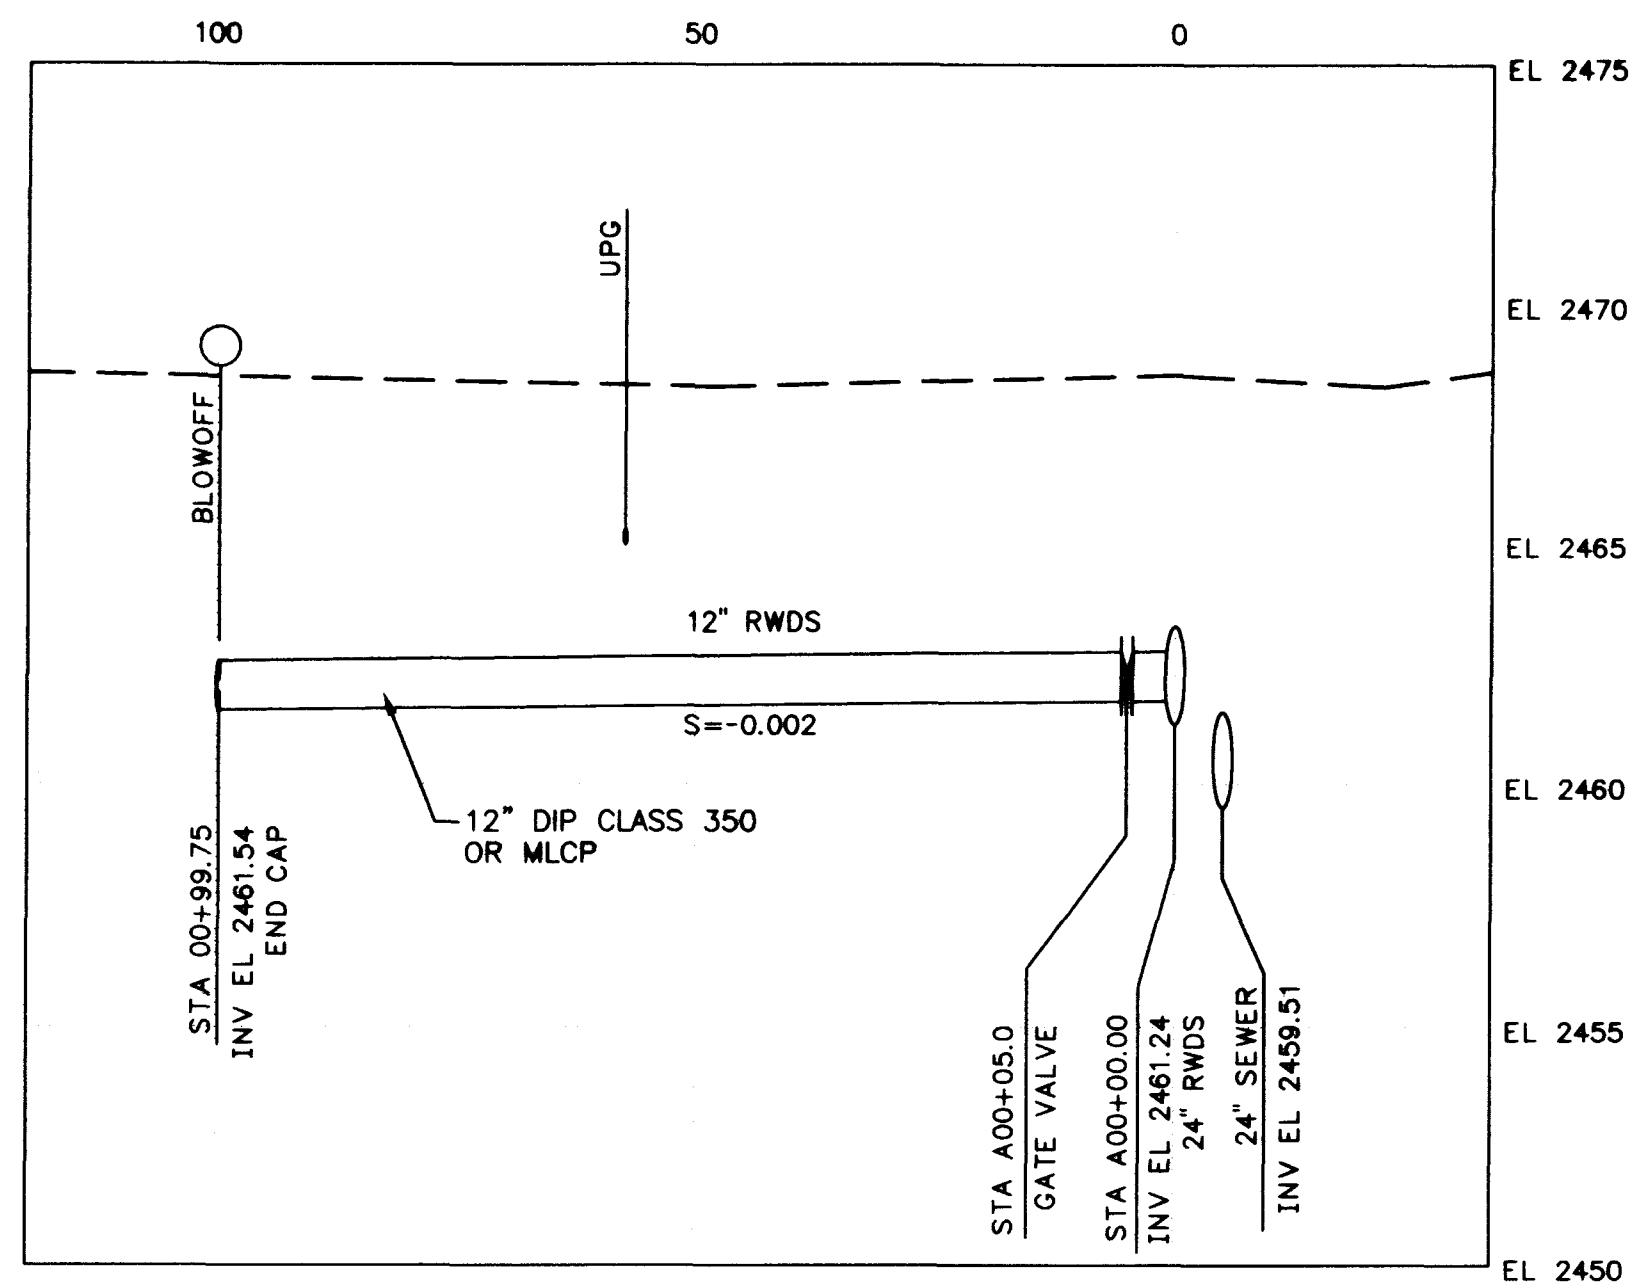


BRANCH 'A' - 12" AT STA 28+50.00 (1) (C2)

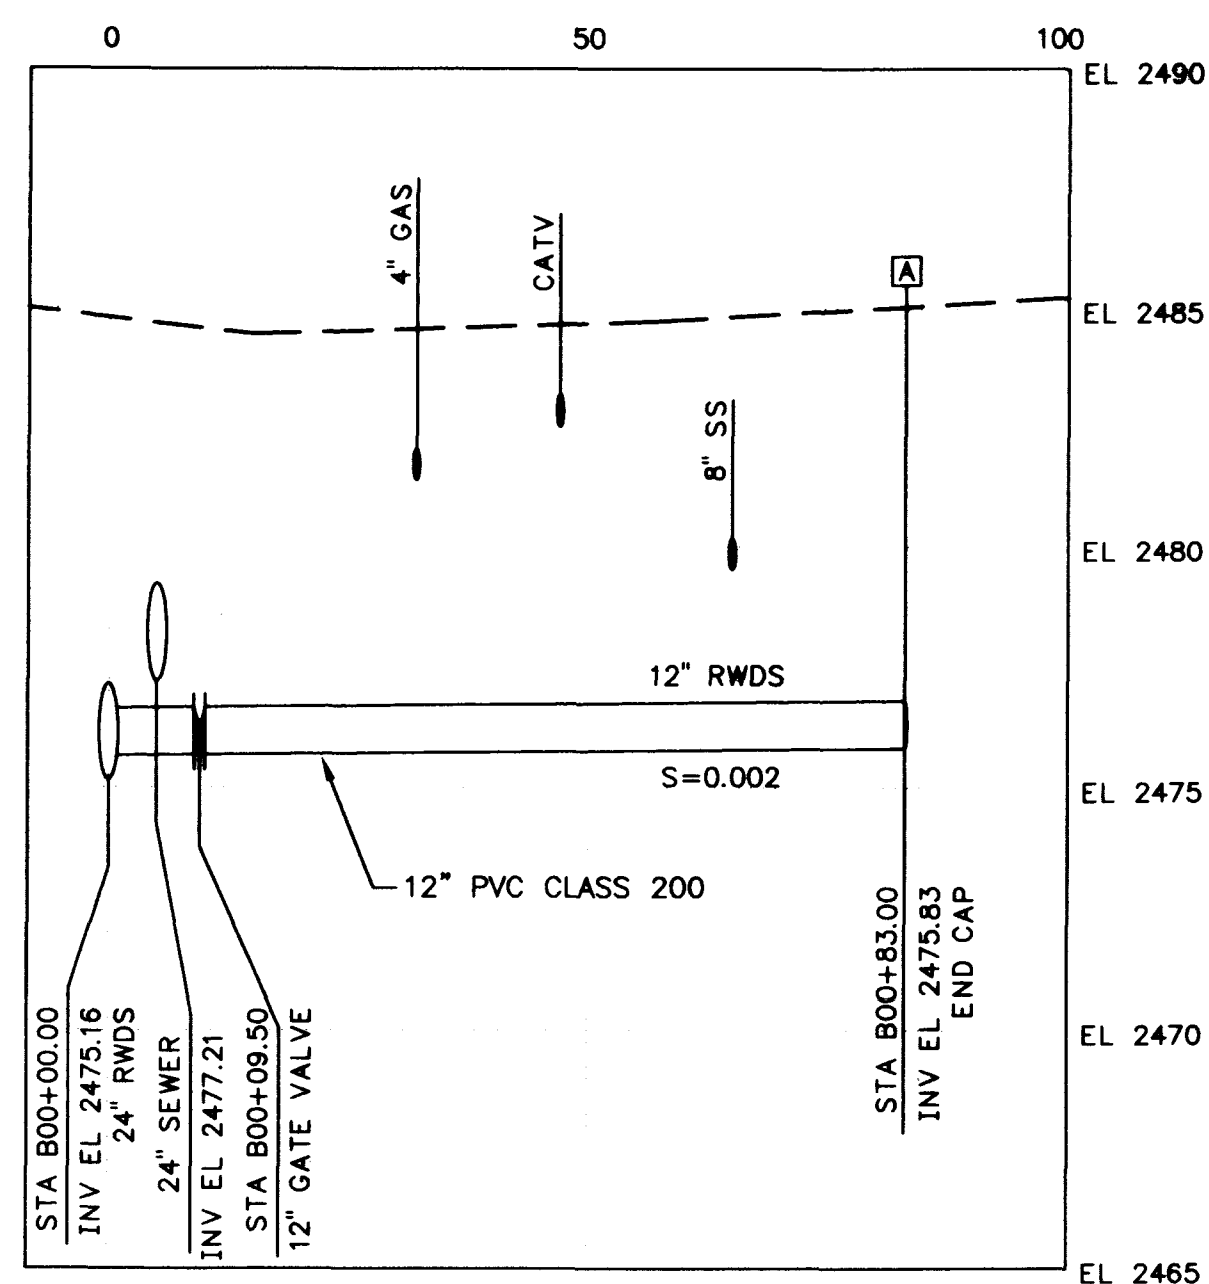


BRANCH 'B' - 12" AT STA 42+60.00 (2) (C4)

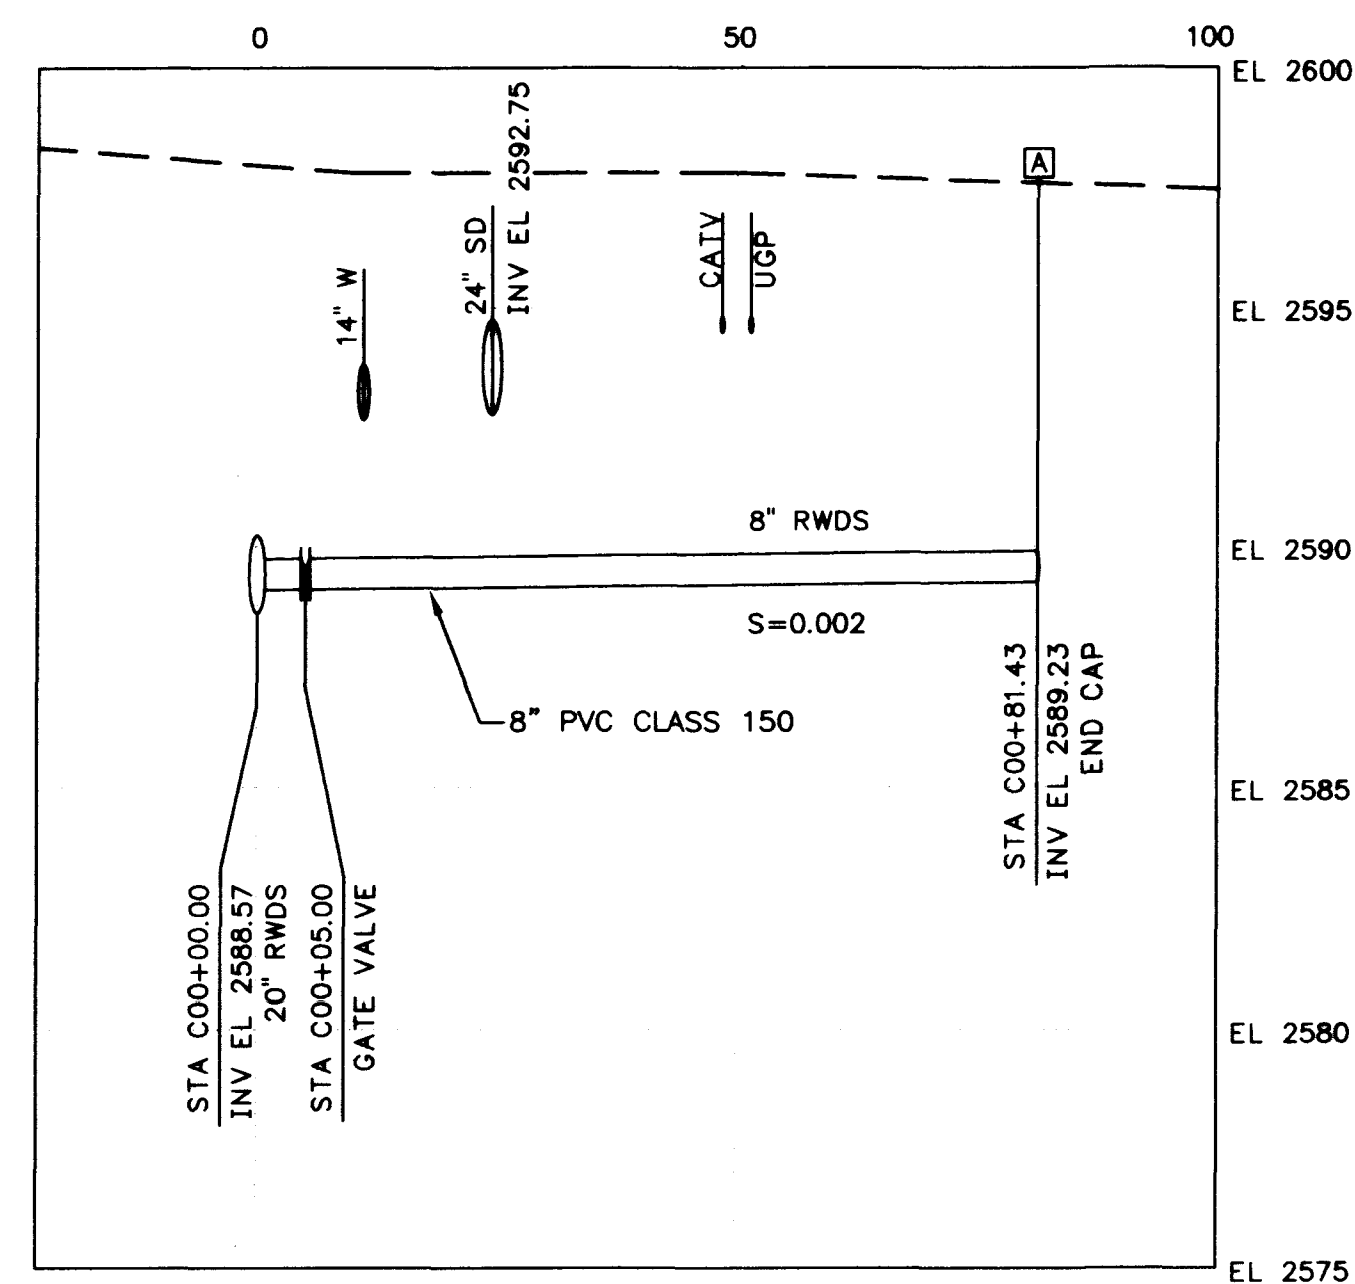


BRANCH 'C' - 8" AT STA 102+85.96 (3) (C9)

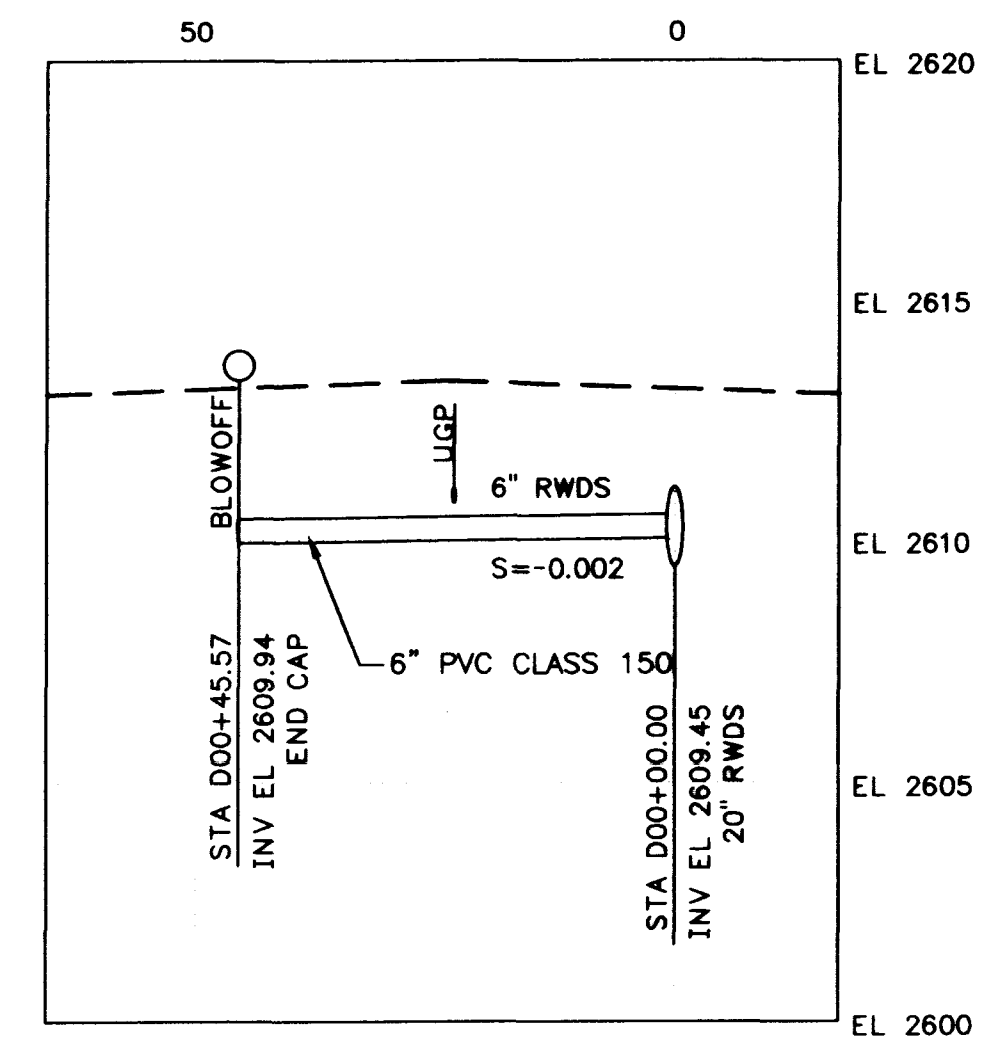


BRANCH 'D' - 6" AT STA 115+30.00 (4) (C10)

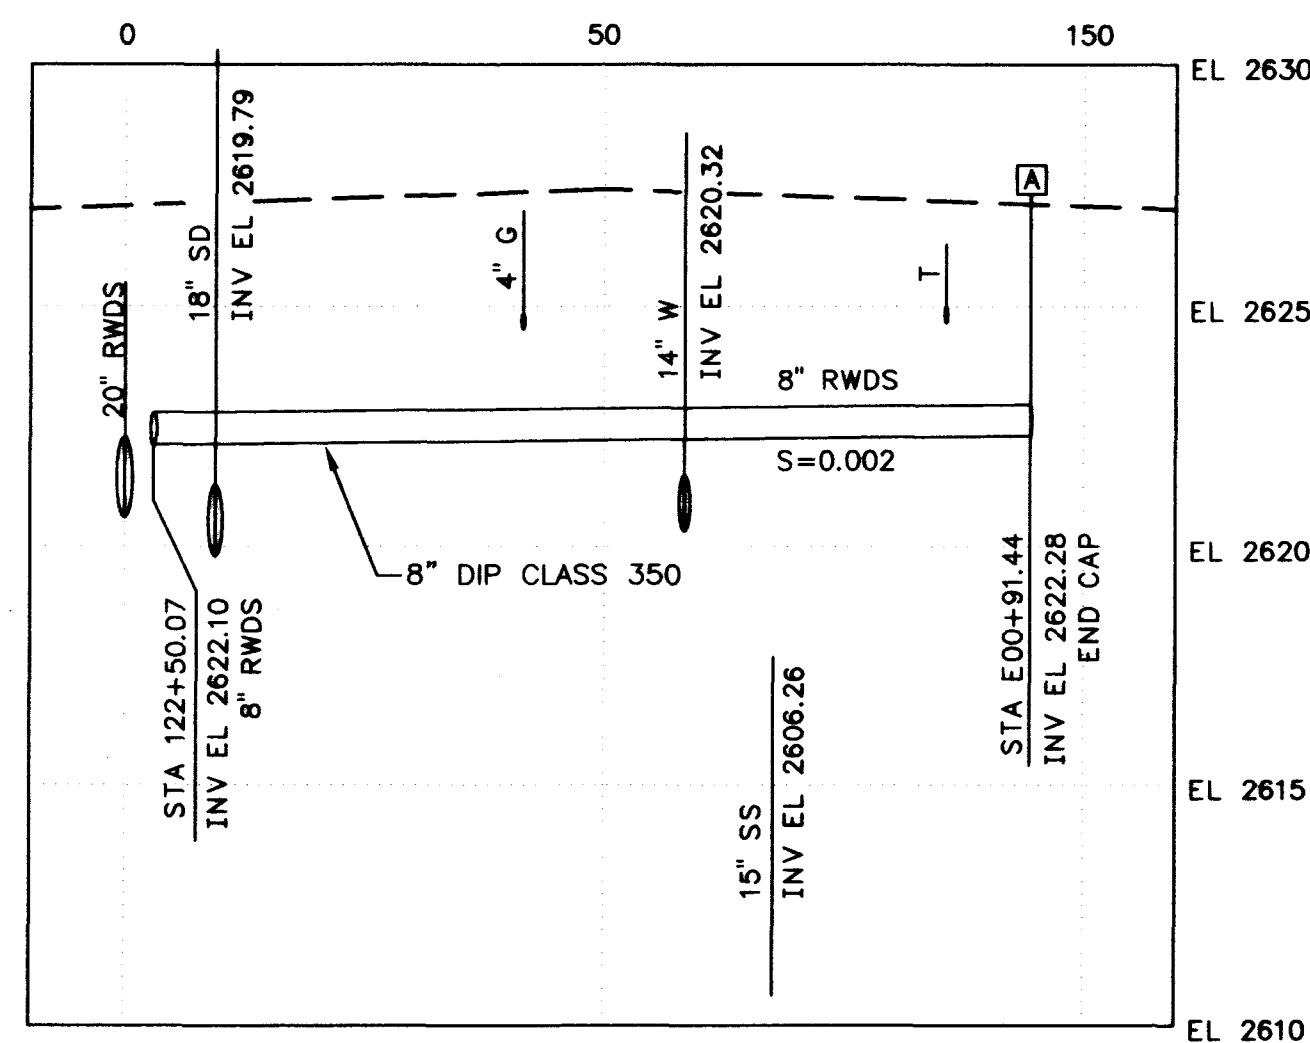


BRANCH 'E' - 8" AT STA 122+50.07 (5) (C11)

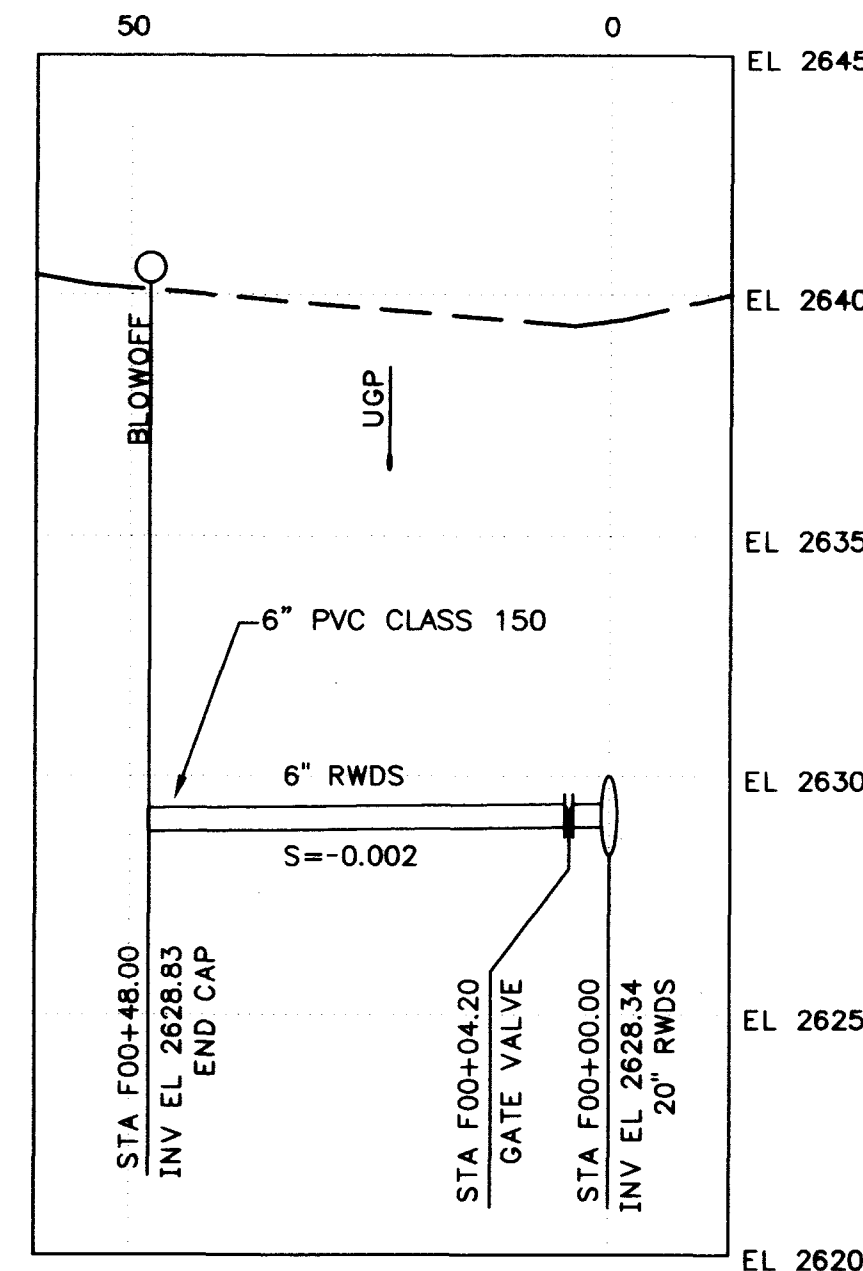


BRANCH 'F' - 6" AT STA 128+60.00 (6) (C11)

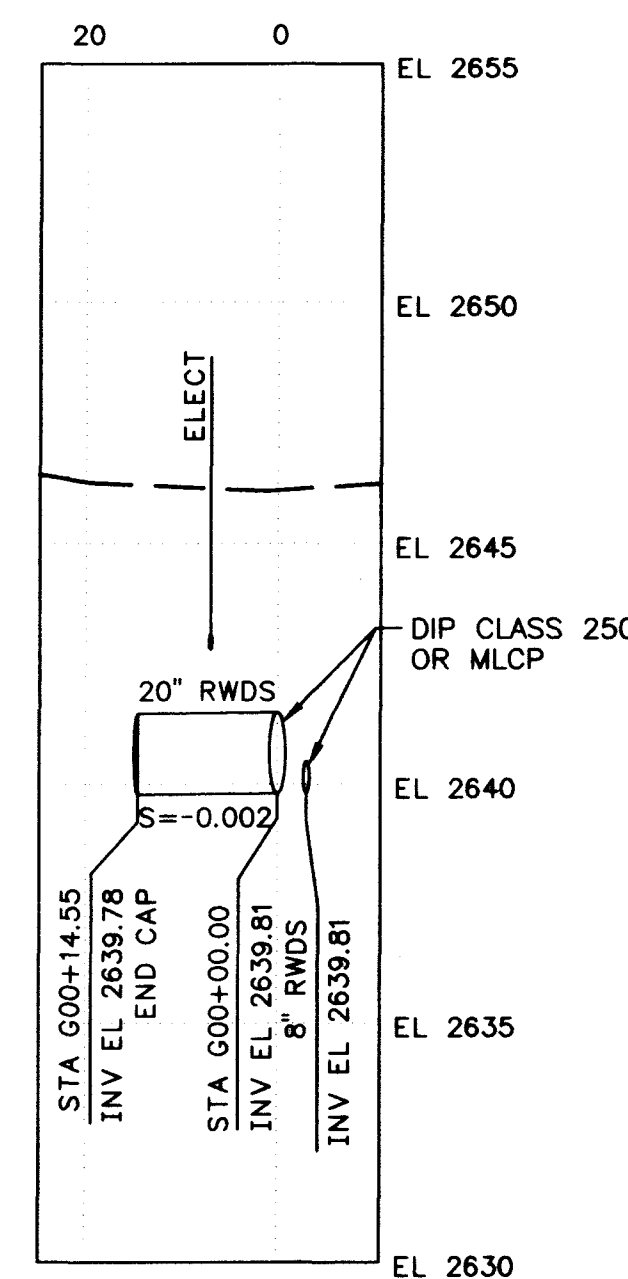


TURNOUT 'G' - 20" AT STA 140+10.81 (7) (C12)

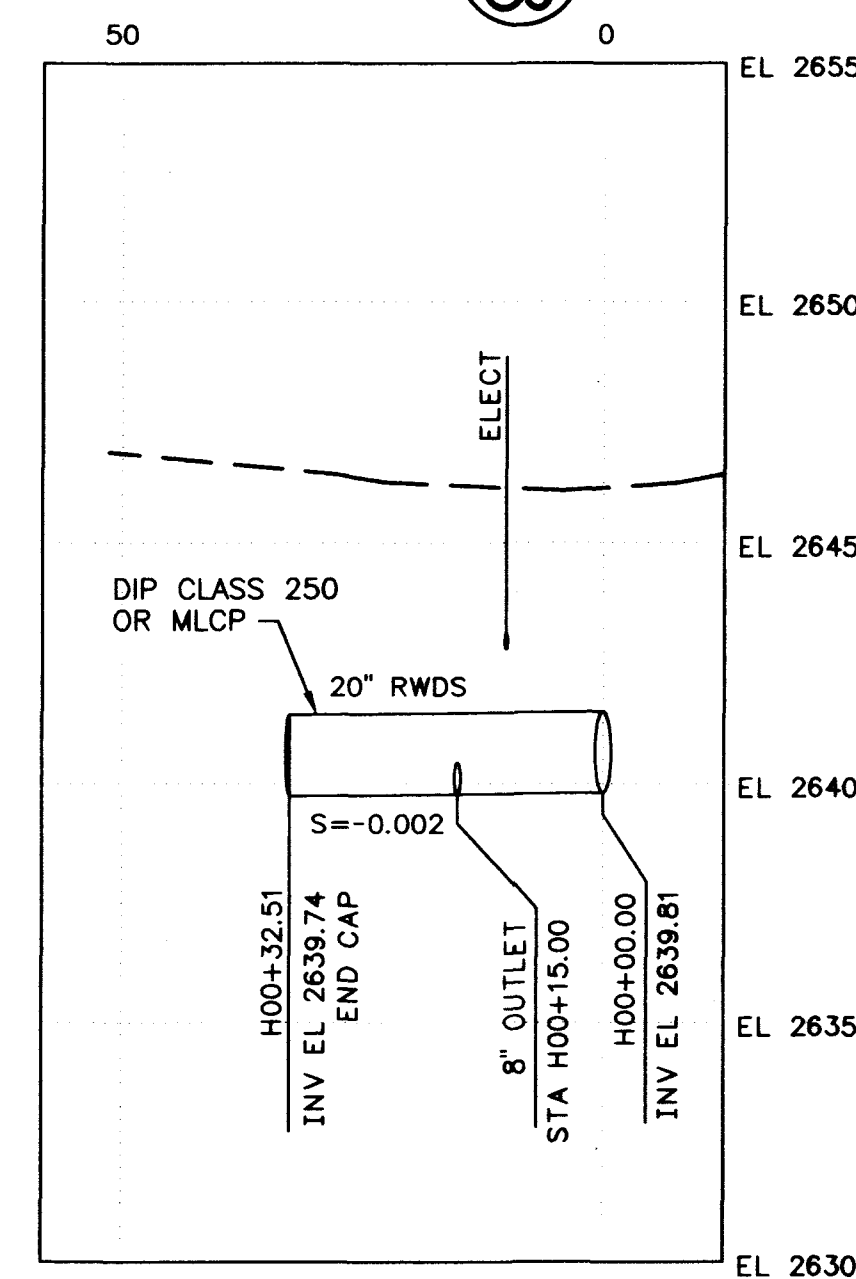


TURNOUT 'H' - 20" AT STA 140+13.31 (8) (C12)

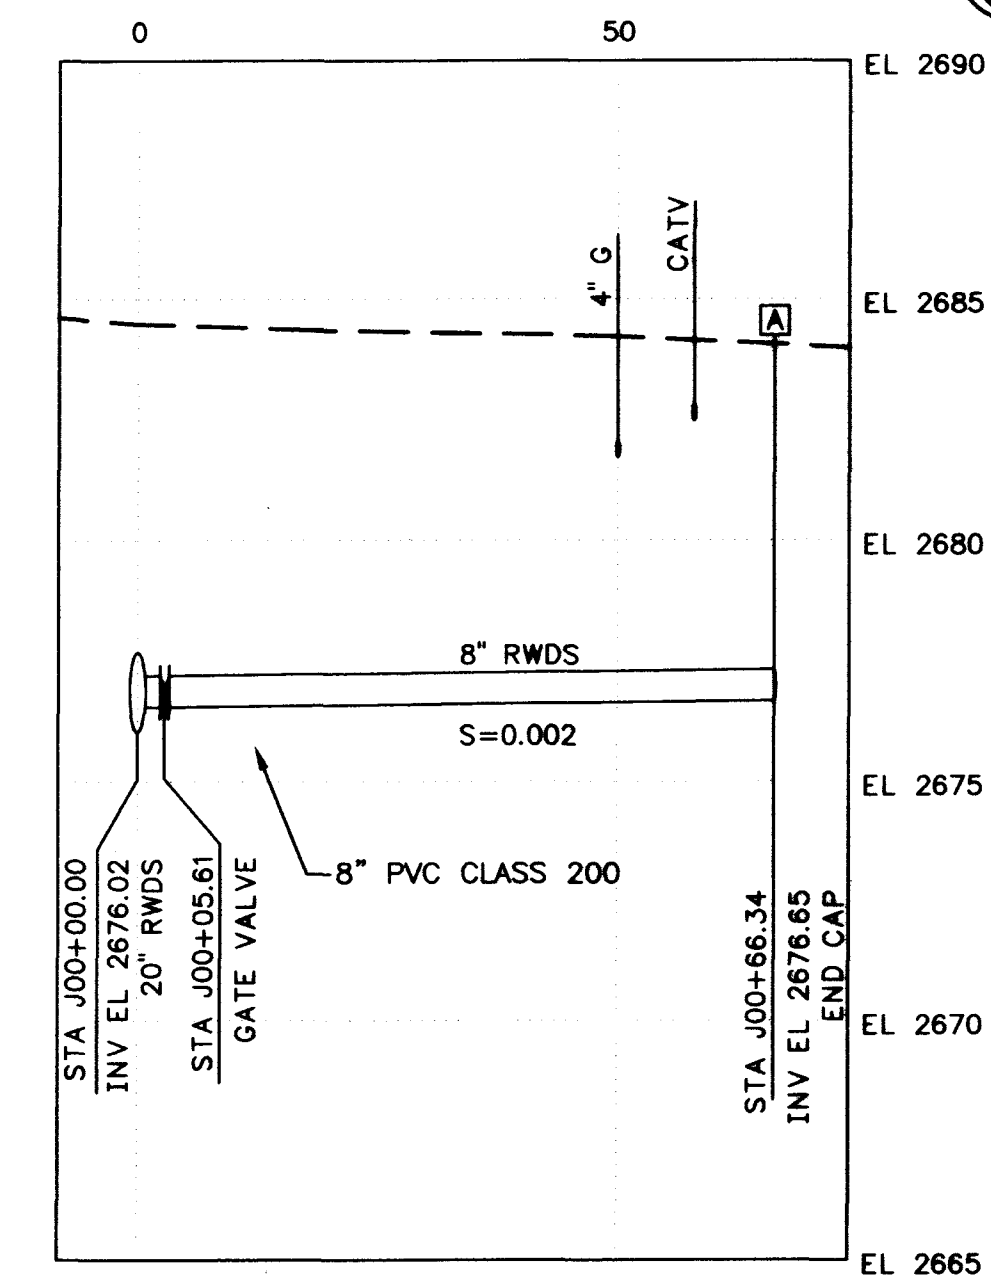


BRANCH 'J' - 8" AT STA 188+00.00 (9) (C17)

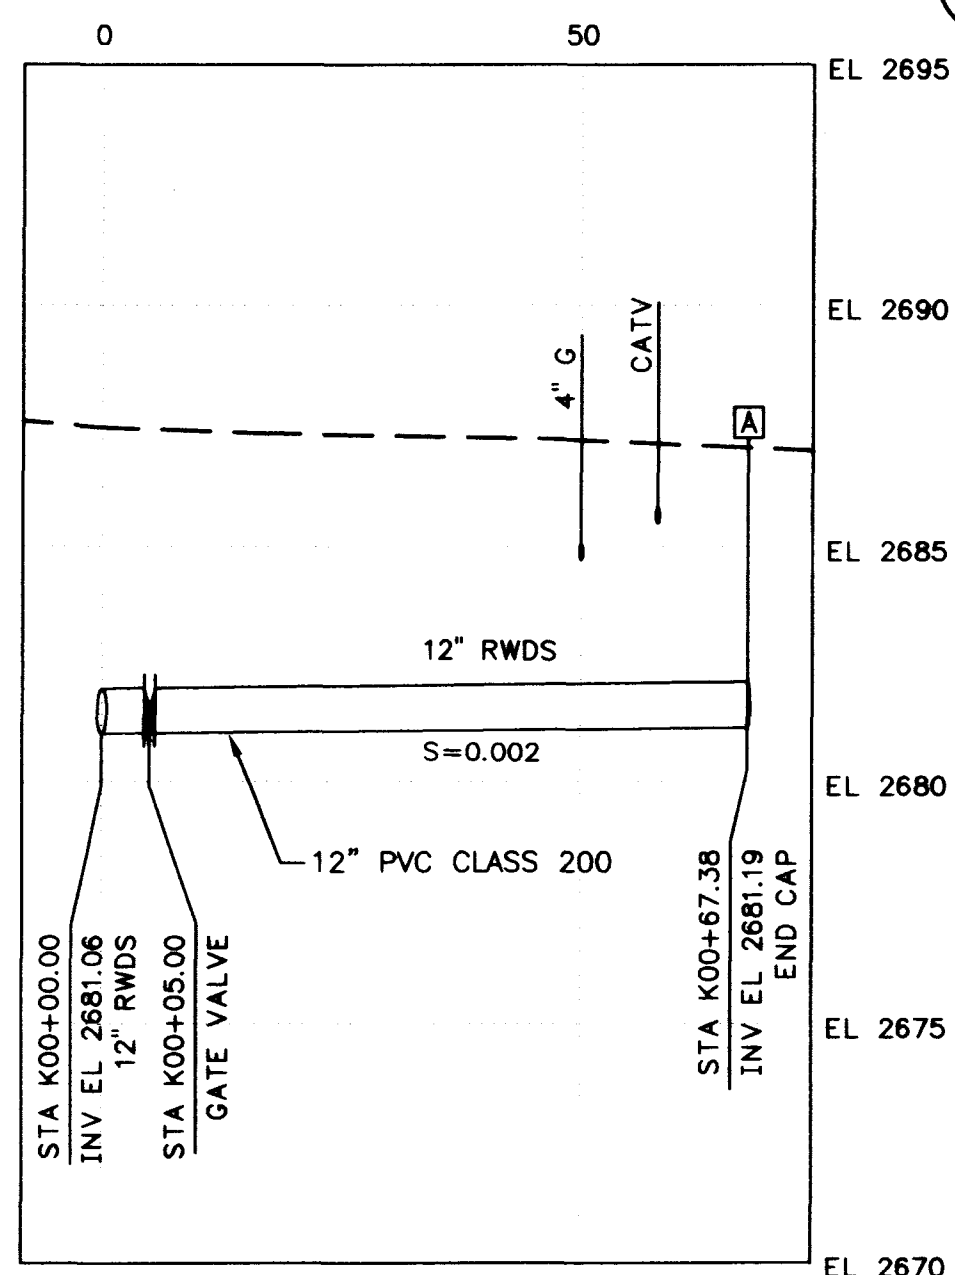


BRANCH 'K' - 12" AT STA 192+02.67 (10) (C17)

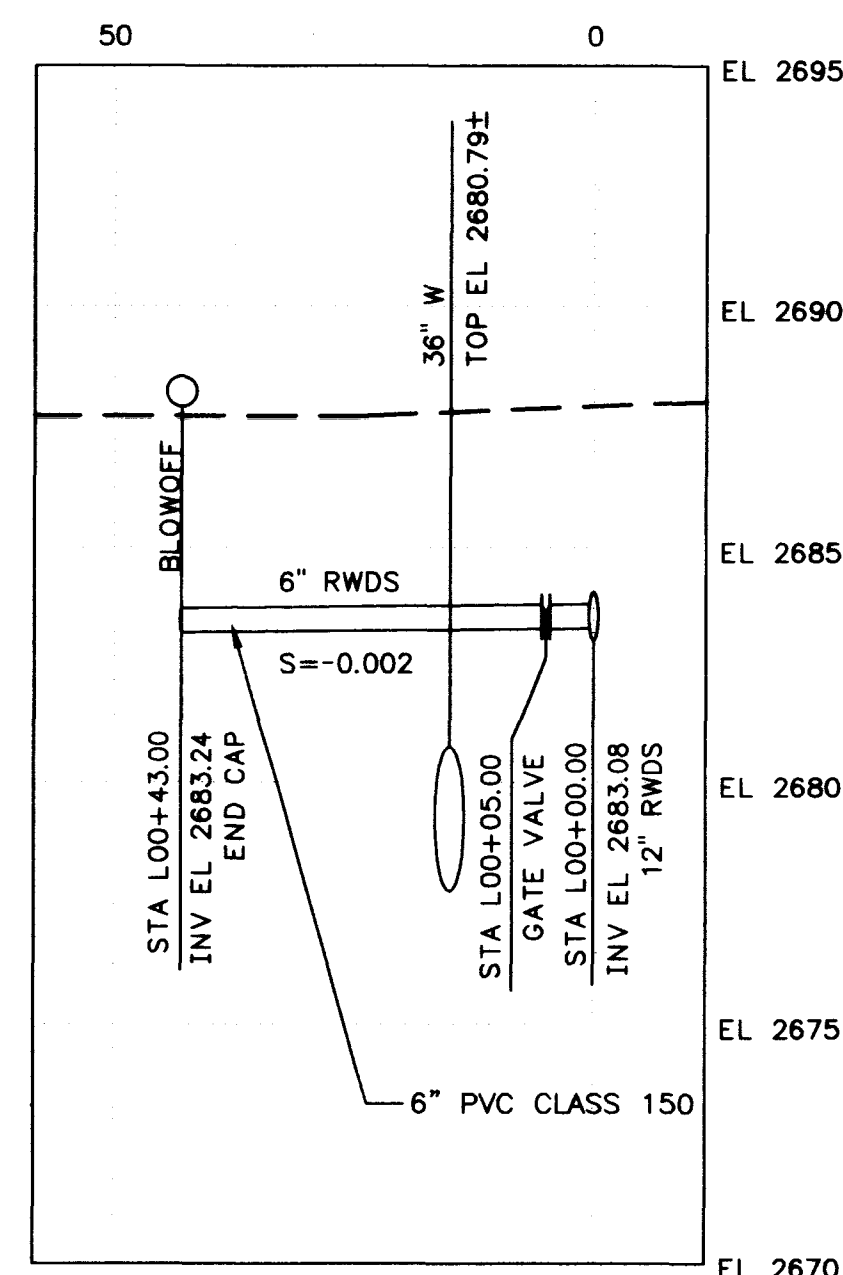

BRANCH 'L' - 6" AT STA 196+02.75 (11) (C18)

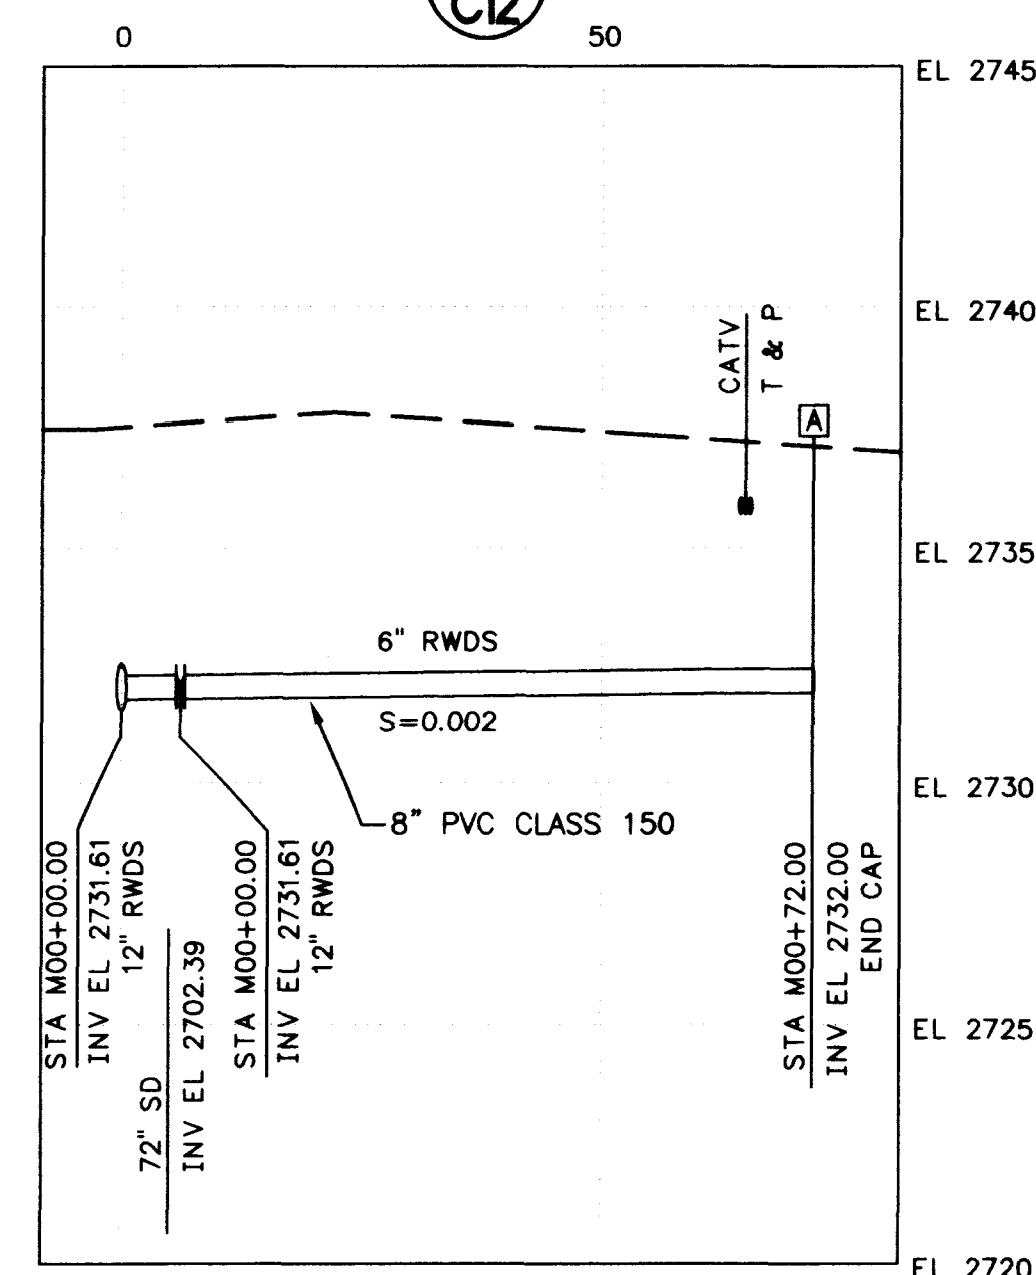

BRANCH 'M' - 6" AT STA 227+15.15 (12) (C20)

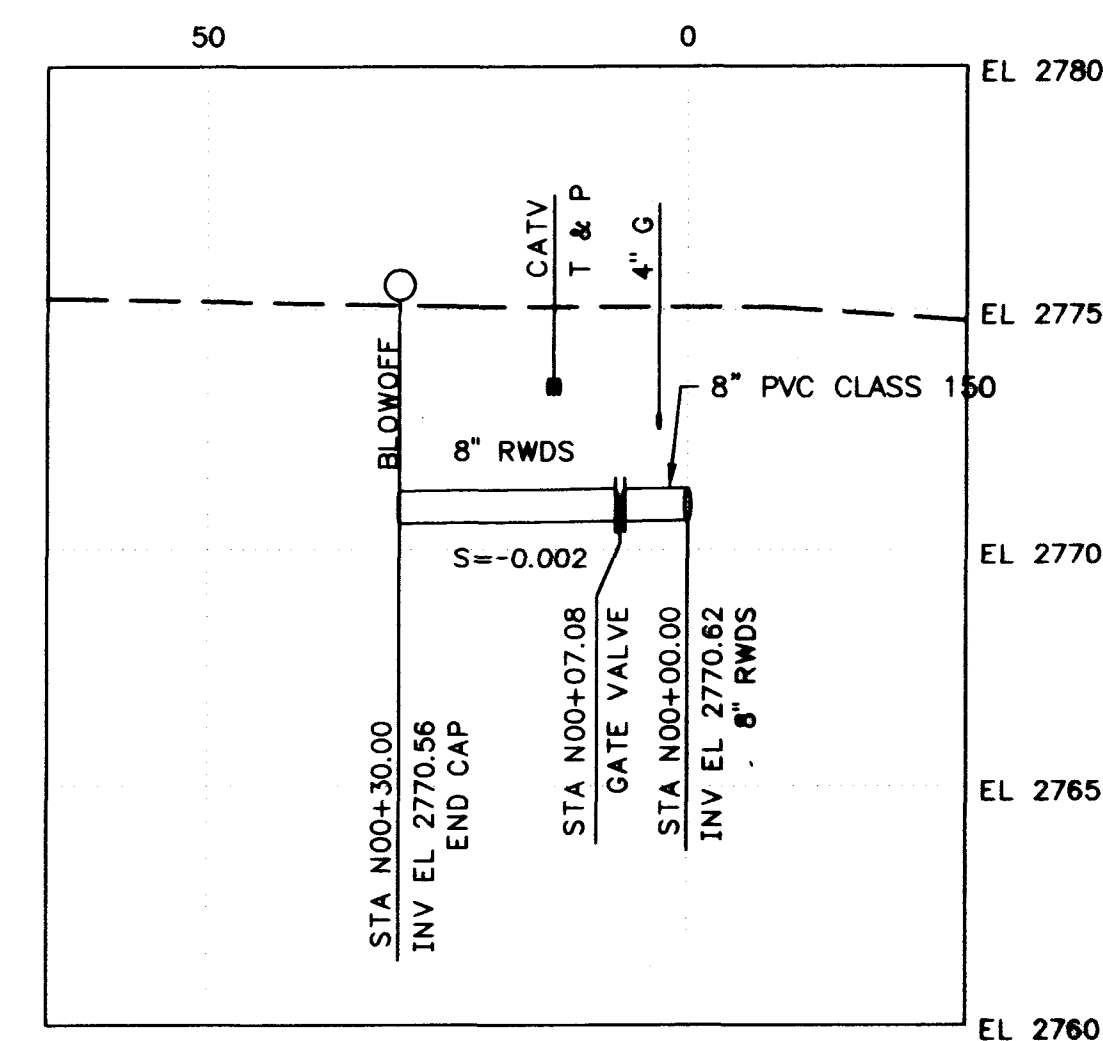

BRANCH 'N' - 8" AT STA 272+10.00 (13) (C25)

VERIFY SCALE
1/2" = 0' 1/2" = 1'

BAR REPRESENTS ONE AND ONE-HALF INCHES ON ORIGINAL

RECYCLED WATER DISTRIBUTION SYSTEM - RAMPART BLVD PIPELINE

RECYCLED PIPELINE LATERAL PROFILES

894C33.DWG Plot 08/25/98 13.43


DRAWN BY: EATLEE

CHECKED BY: 6/10/98


RECOMMENDED BY: 8/24/98

DATE: 12/02


R.P.E. NO. DATE: 8573 8/24/98

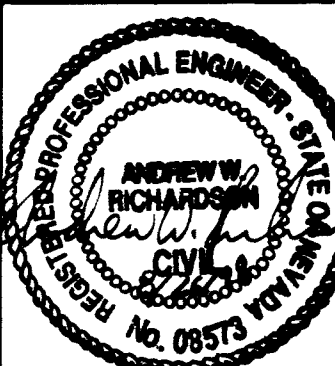

CONTRACT NUMBER
894
DRAWING NUMBER C33
SHEET 41 OF 48

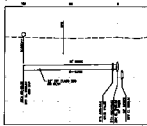



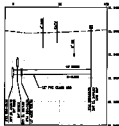





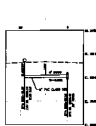










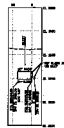







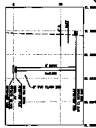



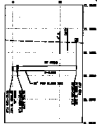


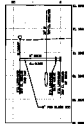


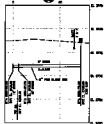




