
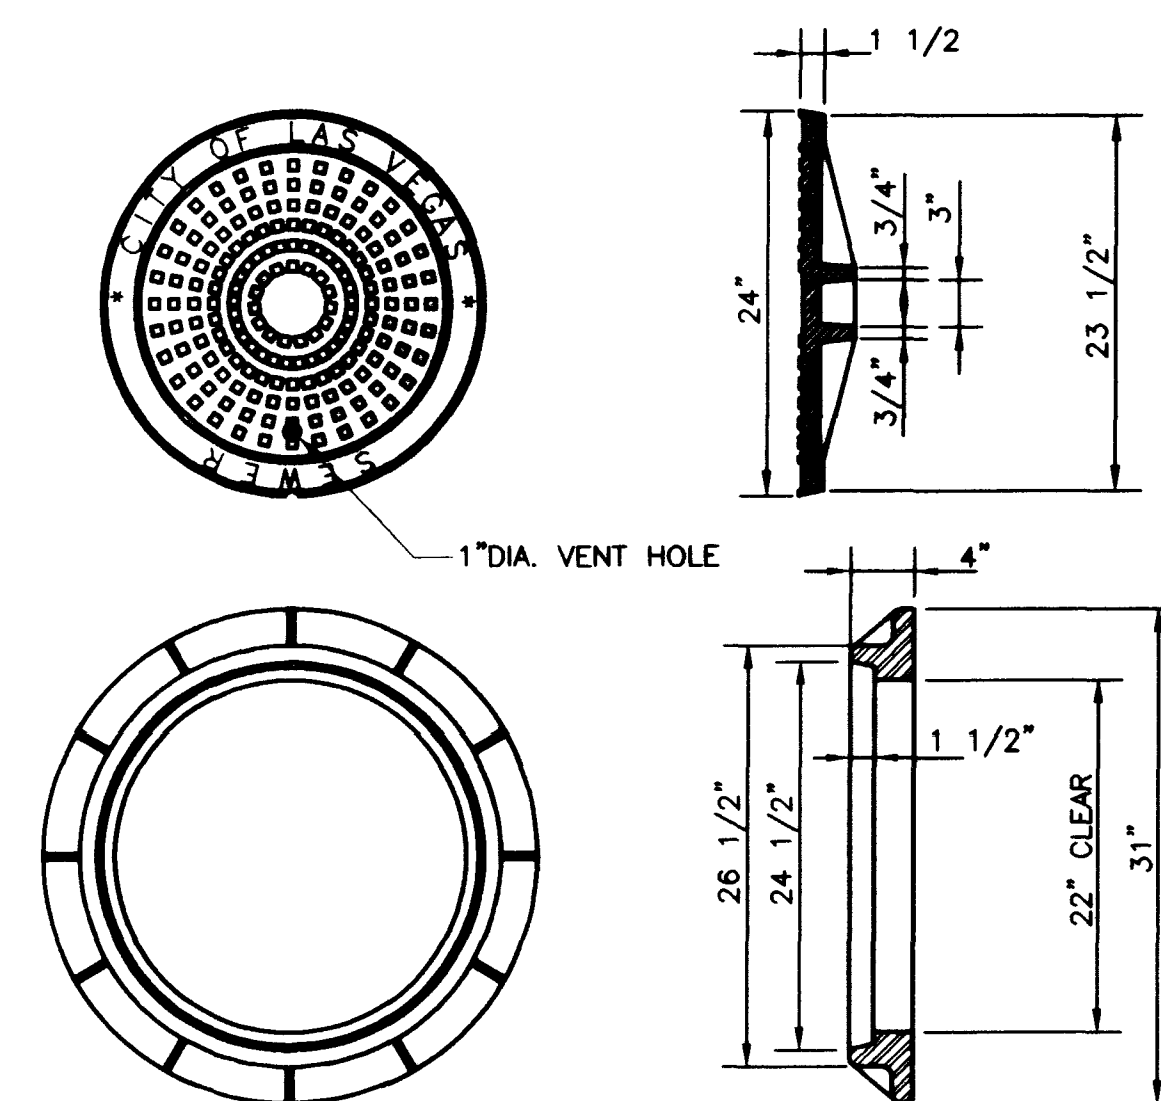


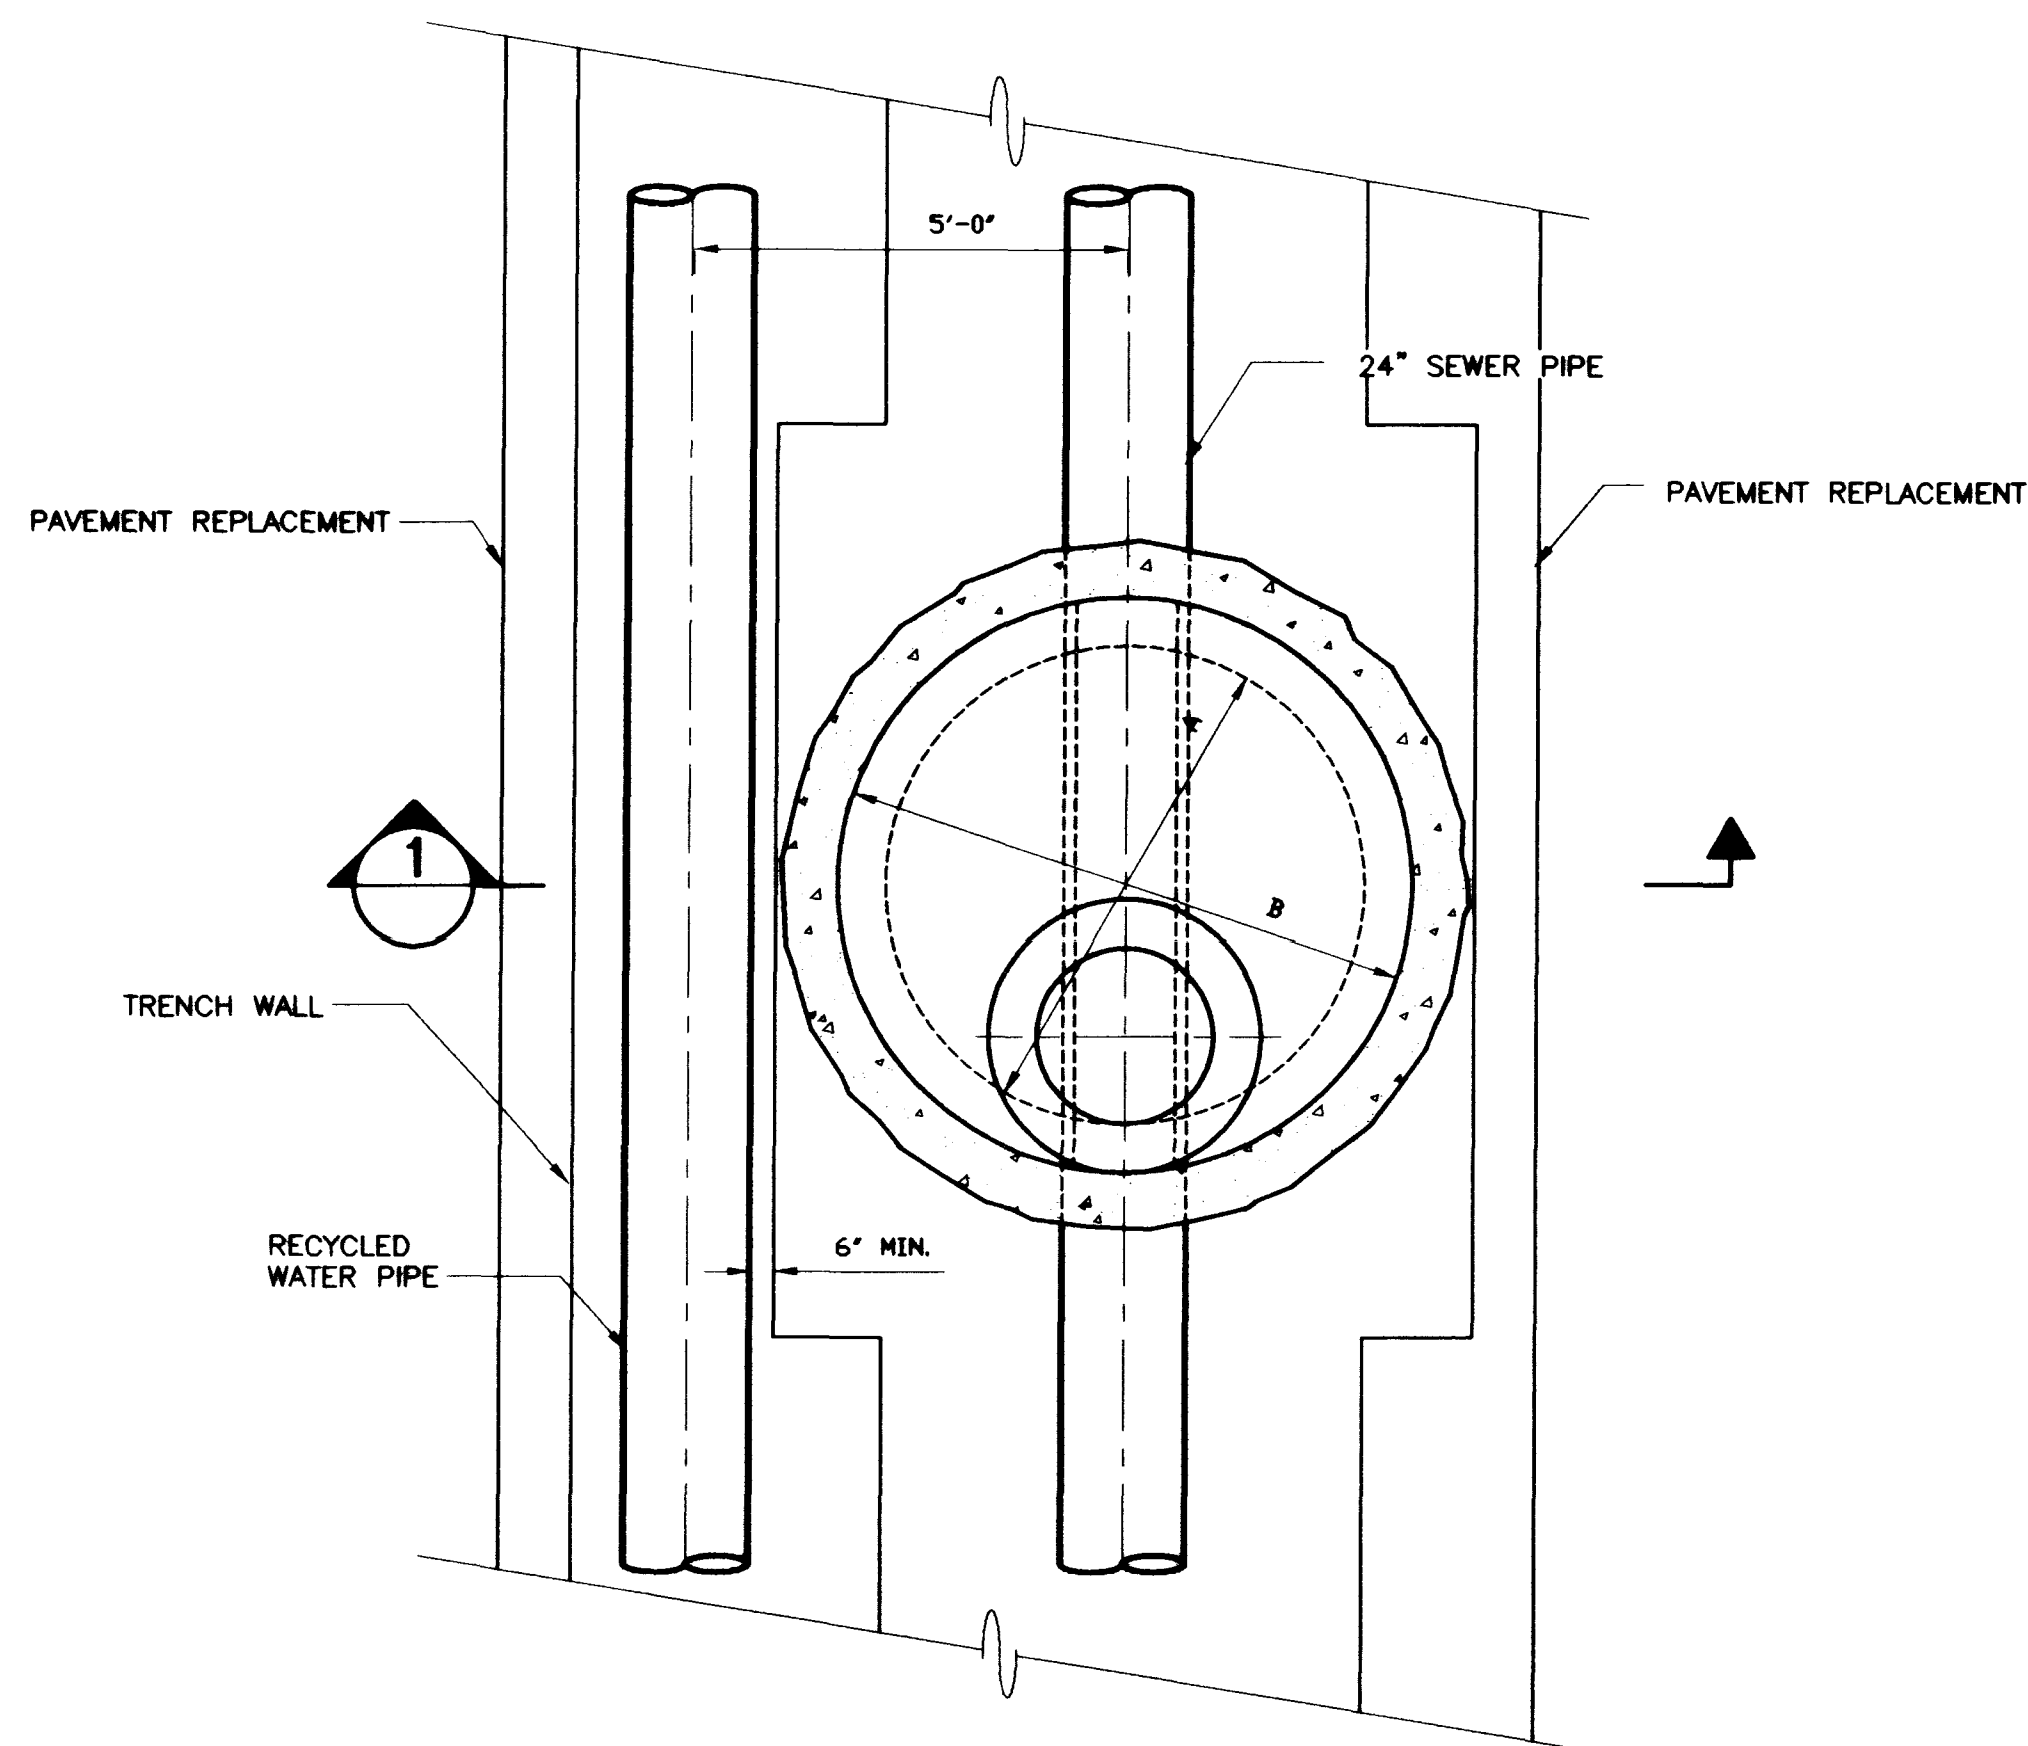

STANDARD SEWER MANHOLE COVER AND RING 2
NOT TO SCALE



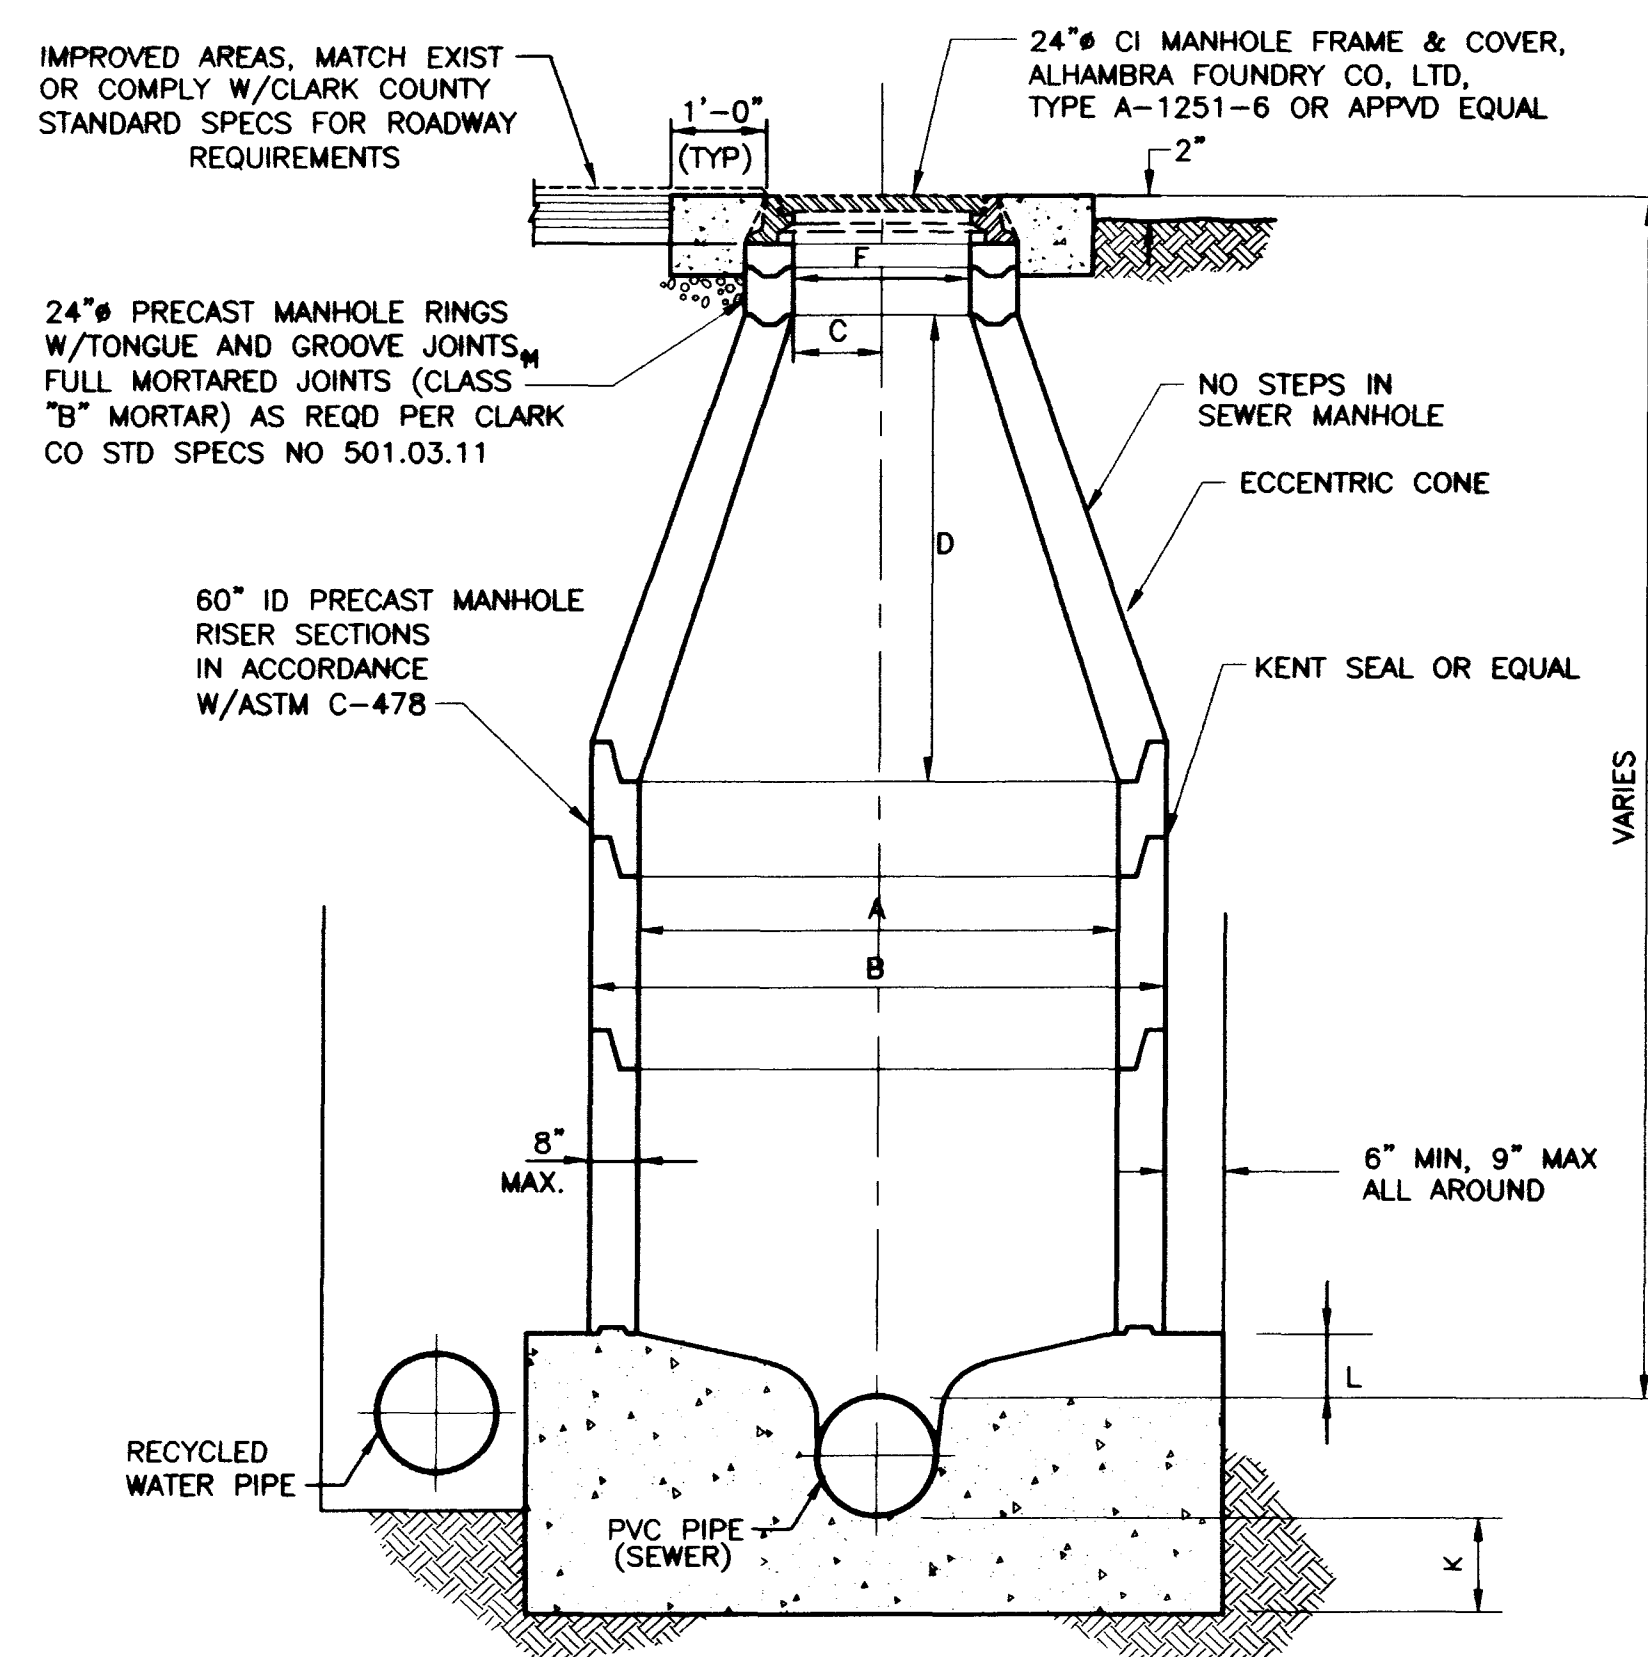


TABLE OF DIMENSIONS										
SIZE	A	B	C	D	E	F	H	J	K	L
48"	48"	60"	12"	36"	-	22"	-	-	9"	4"
60"	60"	72"	12"	60"	-	24"	-	-	12"	6"
72"	72"	84"	12"	72"	-	24"	-	-	12"	12"

STANDARD SEWER ECCENTRIC MANHOLE 1
NOT TO SCALE

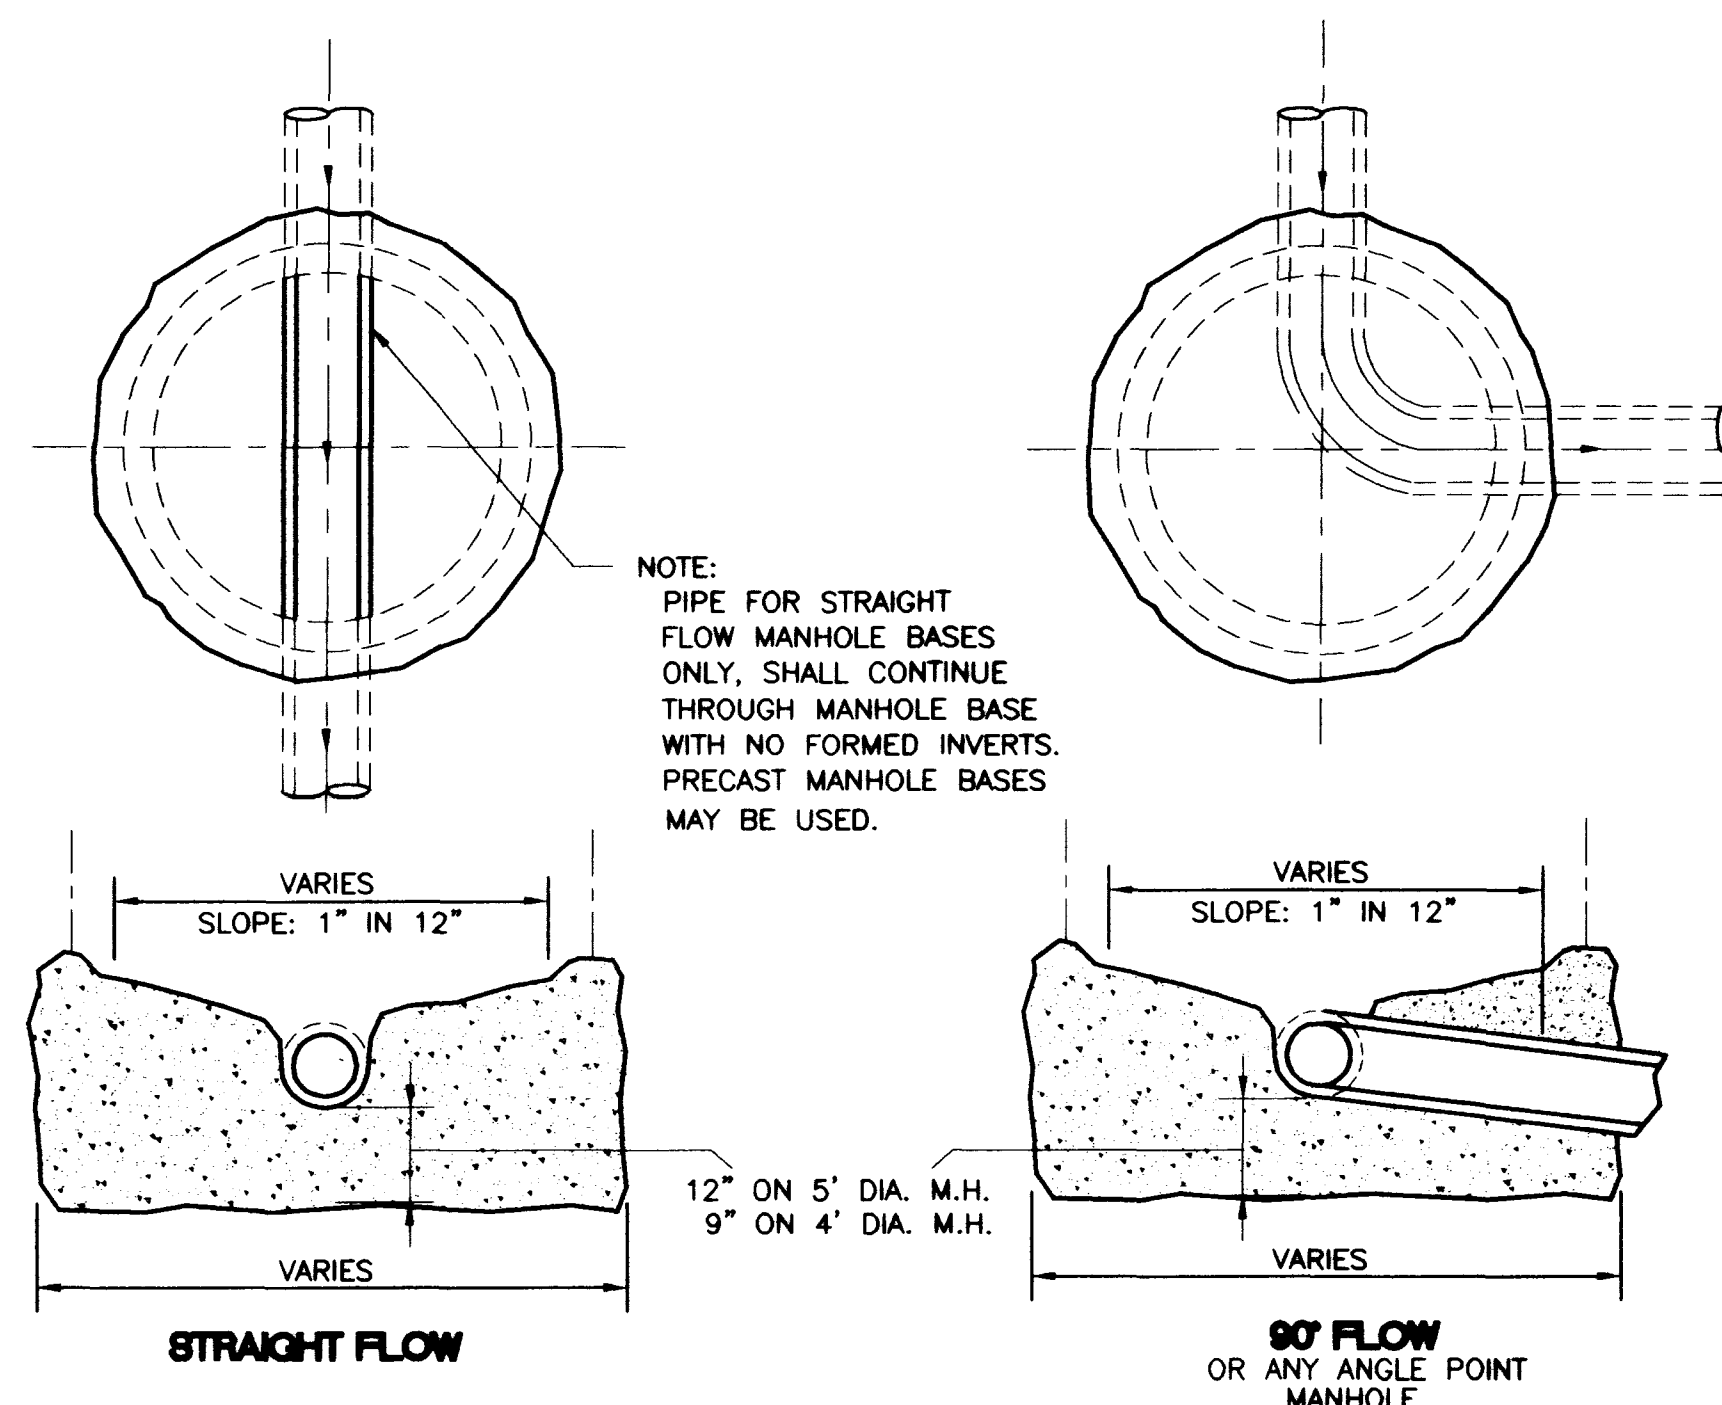

STANDARD MANHOLE BASES 3
NOT TO SCALE

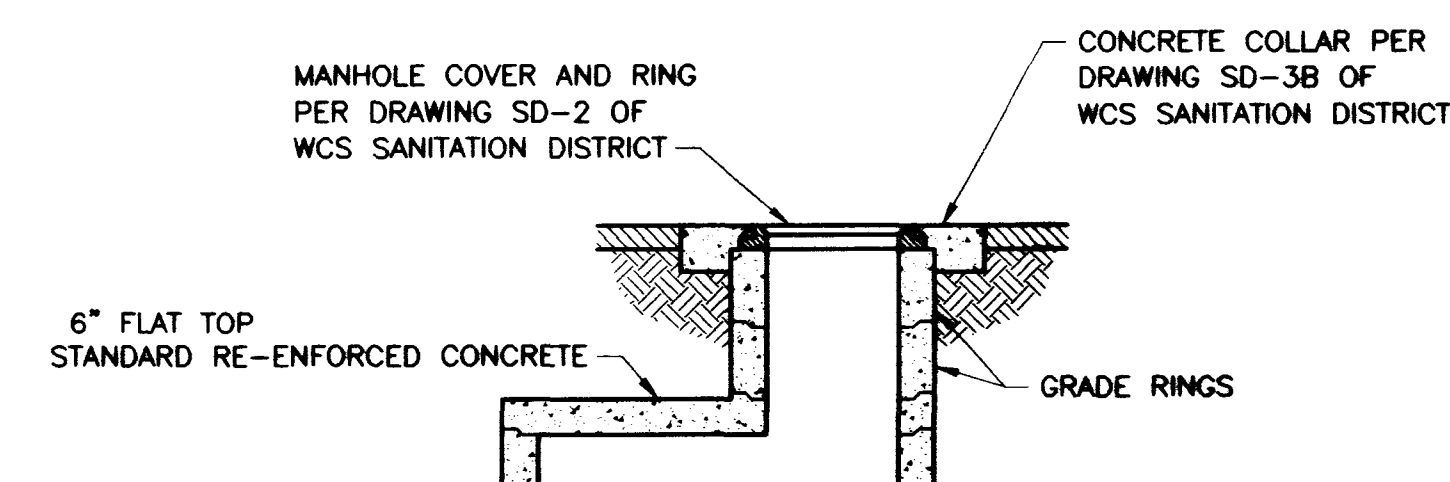

STANDARD FLAT TOP 5
NOT TO SCALE

LAS VEGAS VALLEY WATER DISTRICT
GREELEY AND HANSEN ENGINEERS
4625 SOUTH POLARIS AVENUE, SUITE 210
LAS VEGAS, NEVADA 89103

VERIFY SCALE
1/2" = 1'
BAR REPRESENTS ONE AND ONE-HALF INCHES ON ORIGINAL

RECYCLED WATER DISTRIBUTION SYSTEM - RAMPART BLVD PIPELINE
SEWER MANHOLE AND TRENCH DETAILS



SCALE AS SHOWN
894D04.DWG
Plot 08/12/98
16:06

DRAWN BY: R. ALLEE
CHECKED BY: M. PETERSON
RECOMMENDED BY: J. J. JENSEN
ACCEPTED BY: ANDREW W. RICHARDSON
1/19/98
6/10/98
8/24/98
R.P.E. NO. DATE
8573
9/22/98
R.P.E. NO. DATE

PROFESSIONAL ENGINEER
ANDREW W. RICHARDSON
No. 08573
9/22/98

CONTRACT NUMBER
894
DRAWING NUMBER D4
SHEET 45 OF 51

REVISIONS:

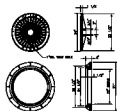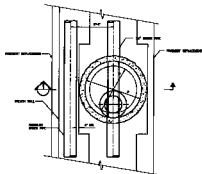

STANDARD SEWER MANHOLE COVER AND RING


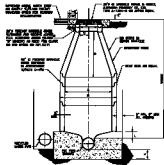


TABLE OF DIMENSIONS



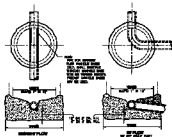




STANDARD FLAT TOP


VERIFY SCALE

SEWER MANHOLE AND TRENCH
DETAILS


894