


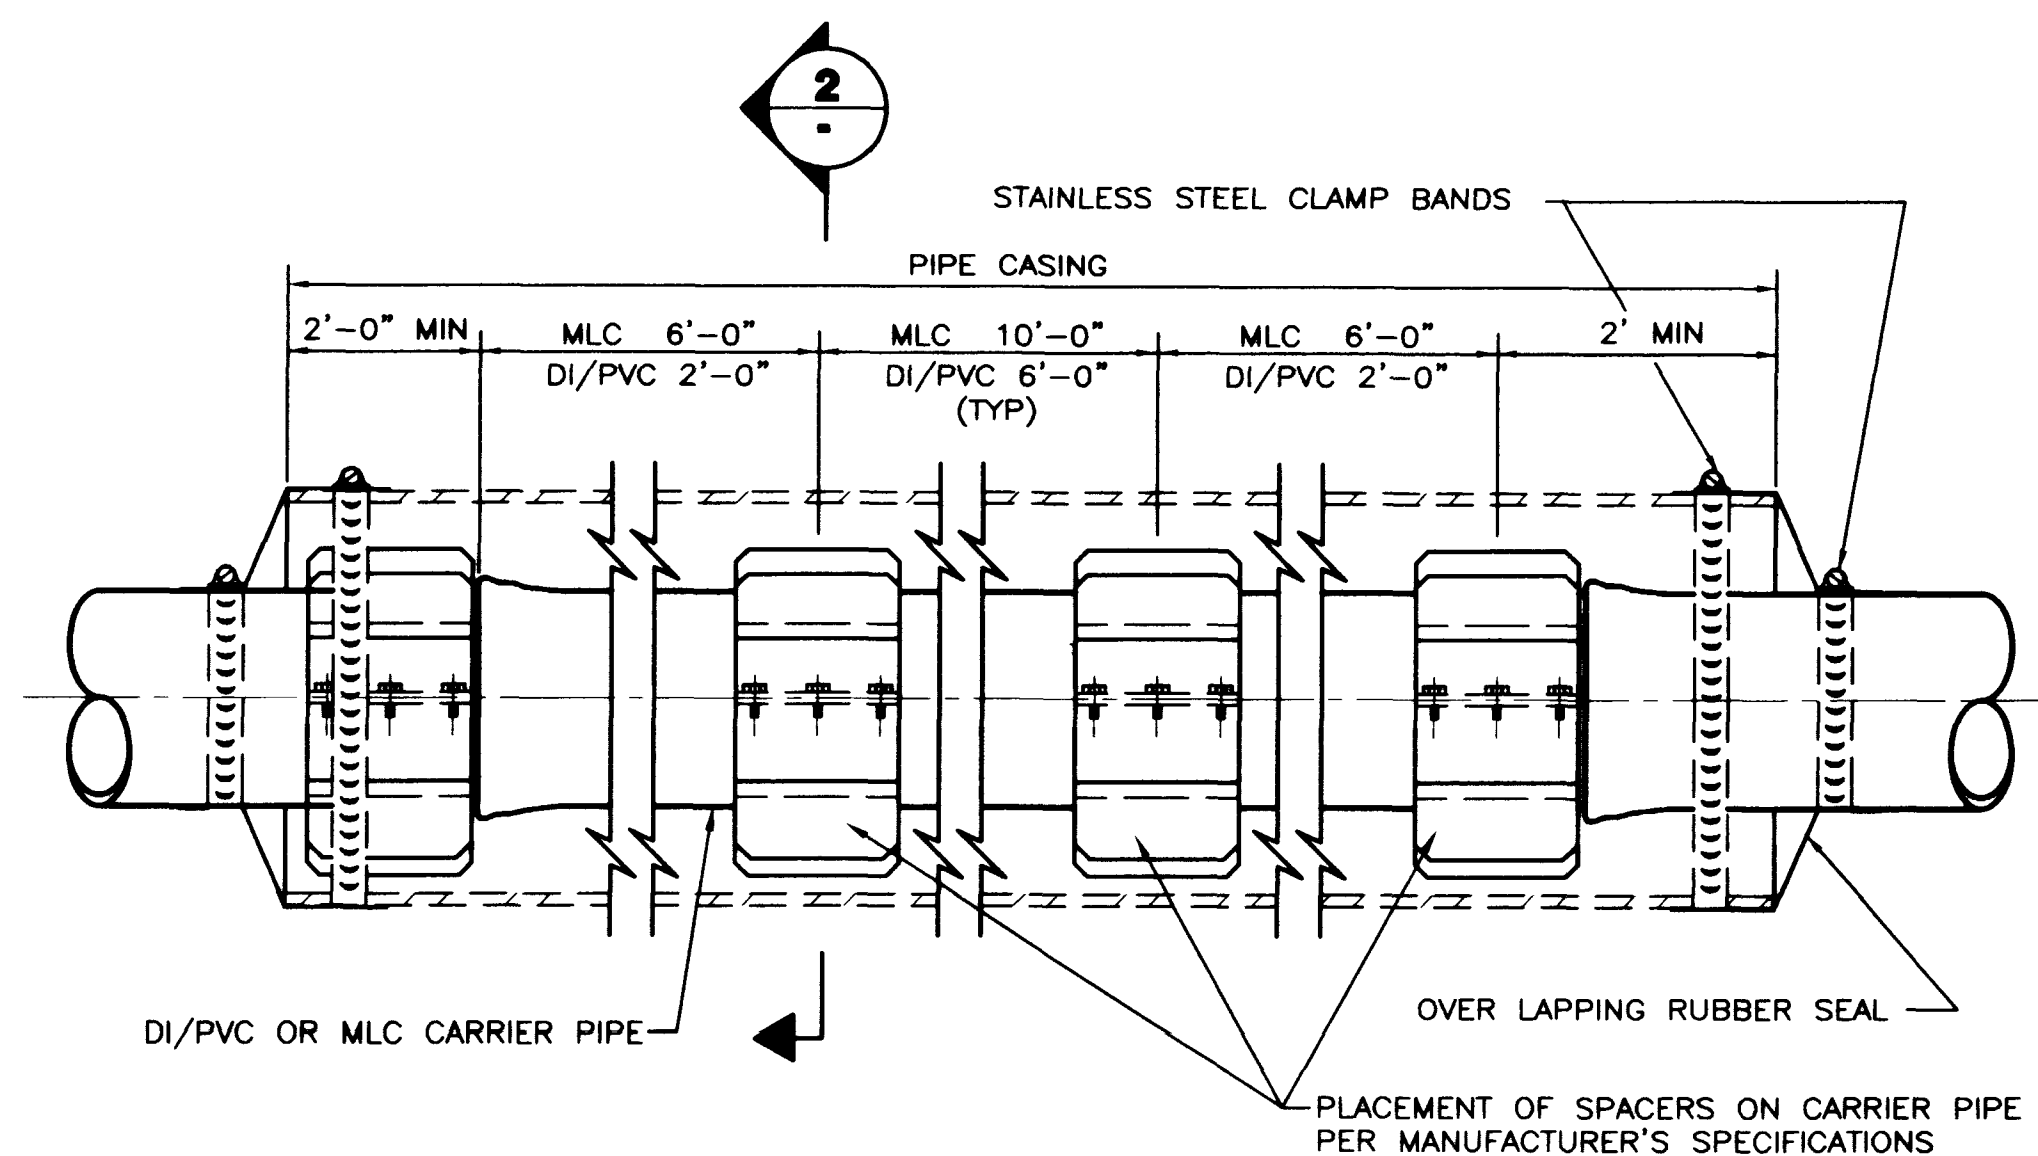



MLC PIPE	DI/PVC PIPE	CASING PIPE	CASING OD	CASING THICKNESS
—	8"	24"	25.75"	7/16"
—	12"	24"	25.75"	7/16"
20"	20"	36"	37.875"	5 GAGE
24"	24"	42"	43.875"	3/16"
—	27"	42"	43.875"	3/16"

CASING ASSEMBLY DETAIL (1)
NOT TO SCALE




NOTES



MLC PIPE JOINTS INSIDE PIPE CASING TO BE WELDED
PVC/DI PIPE JOINTS INSIDE PIPE CASING TO BE RESTRAINED
ALL SPACERS: 8" WIDTH

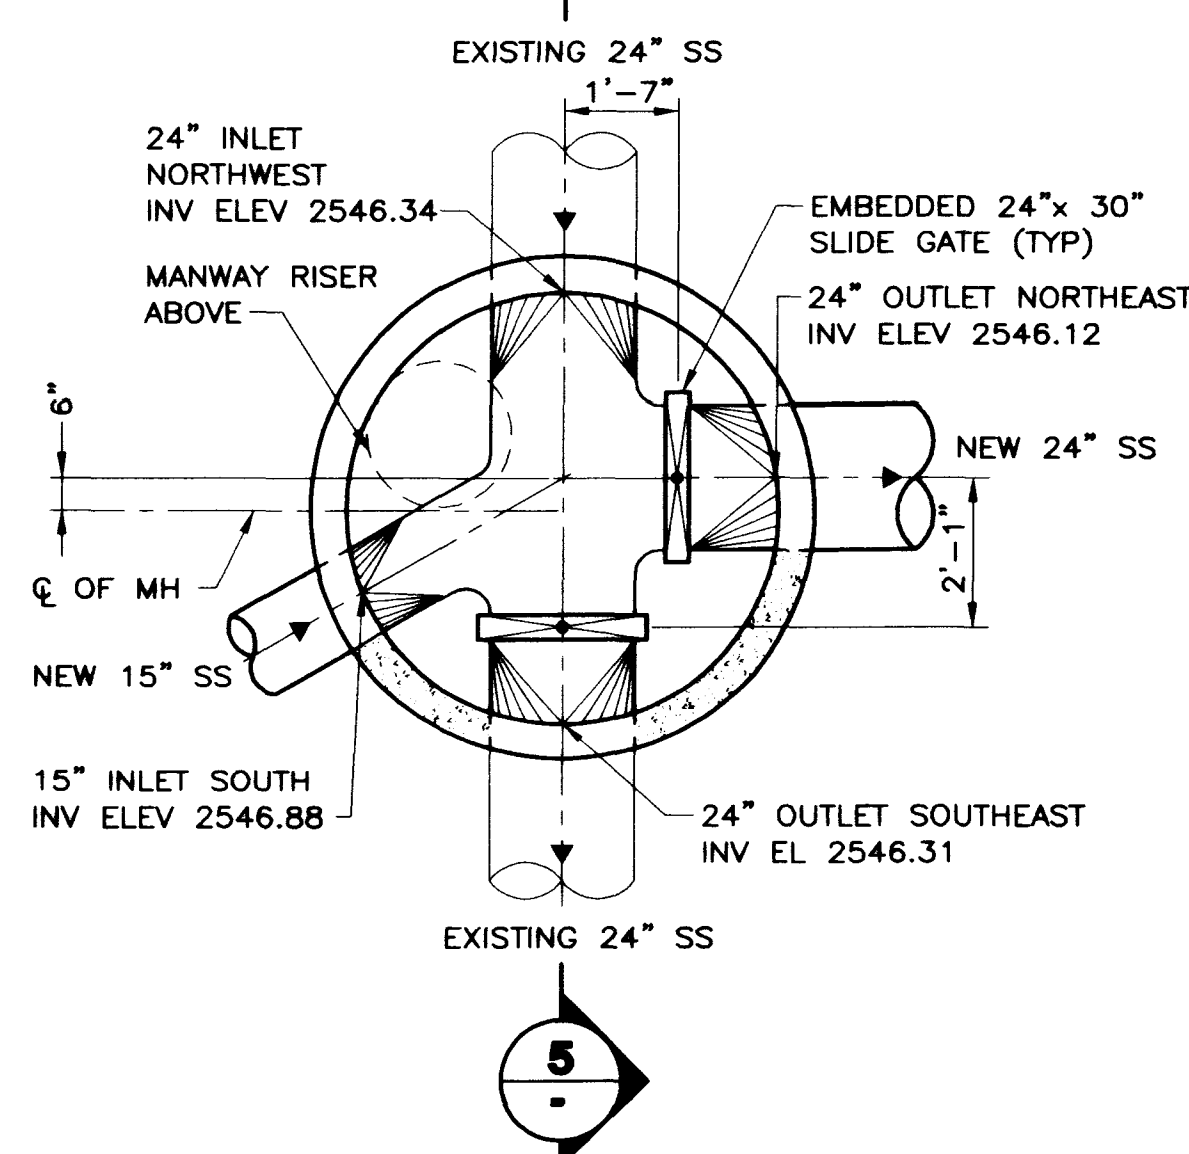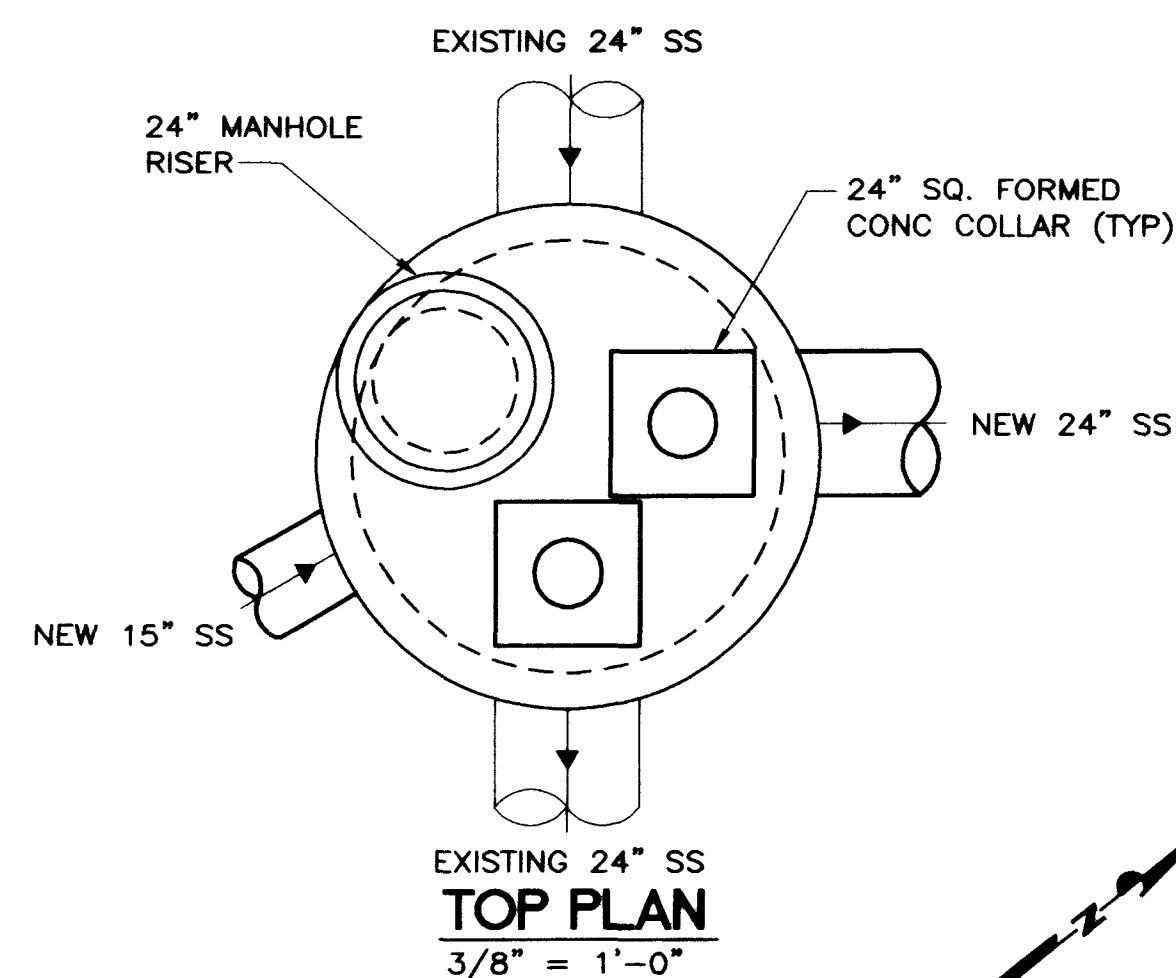


**LAKE MEAD
SEWER DIVERSION STRUCTURE**

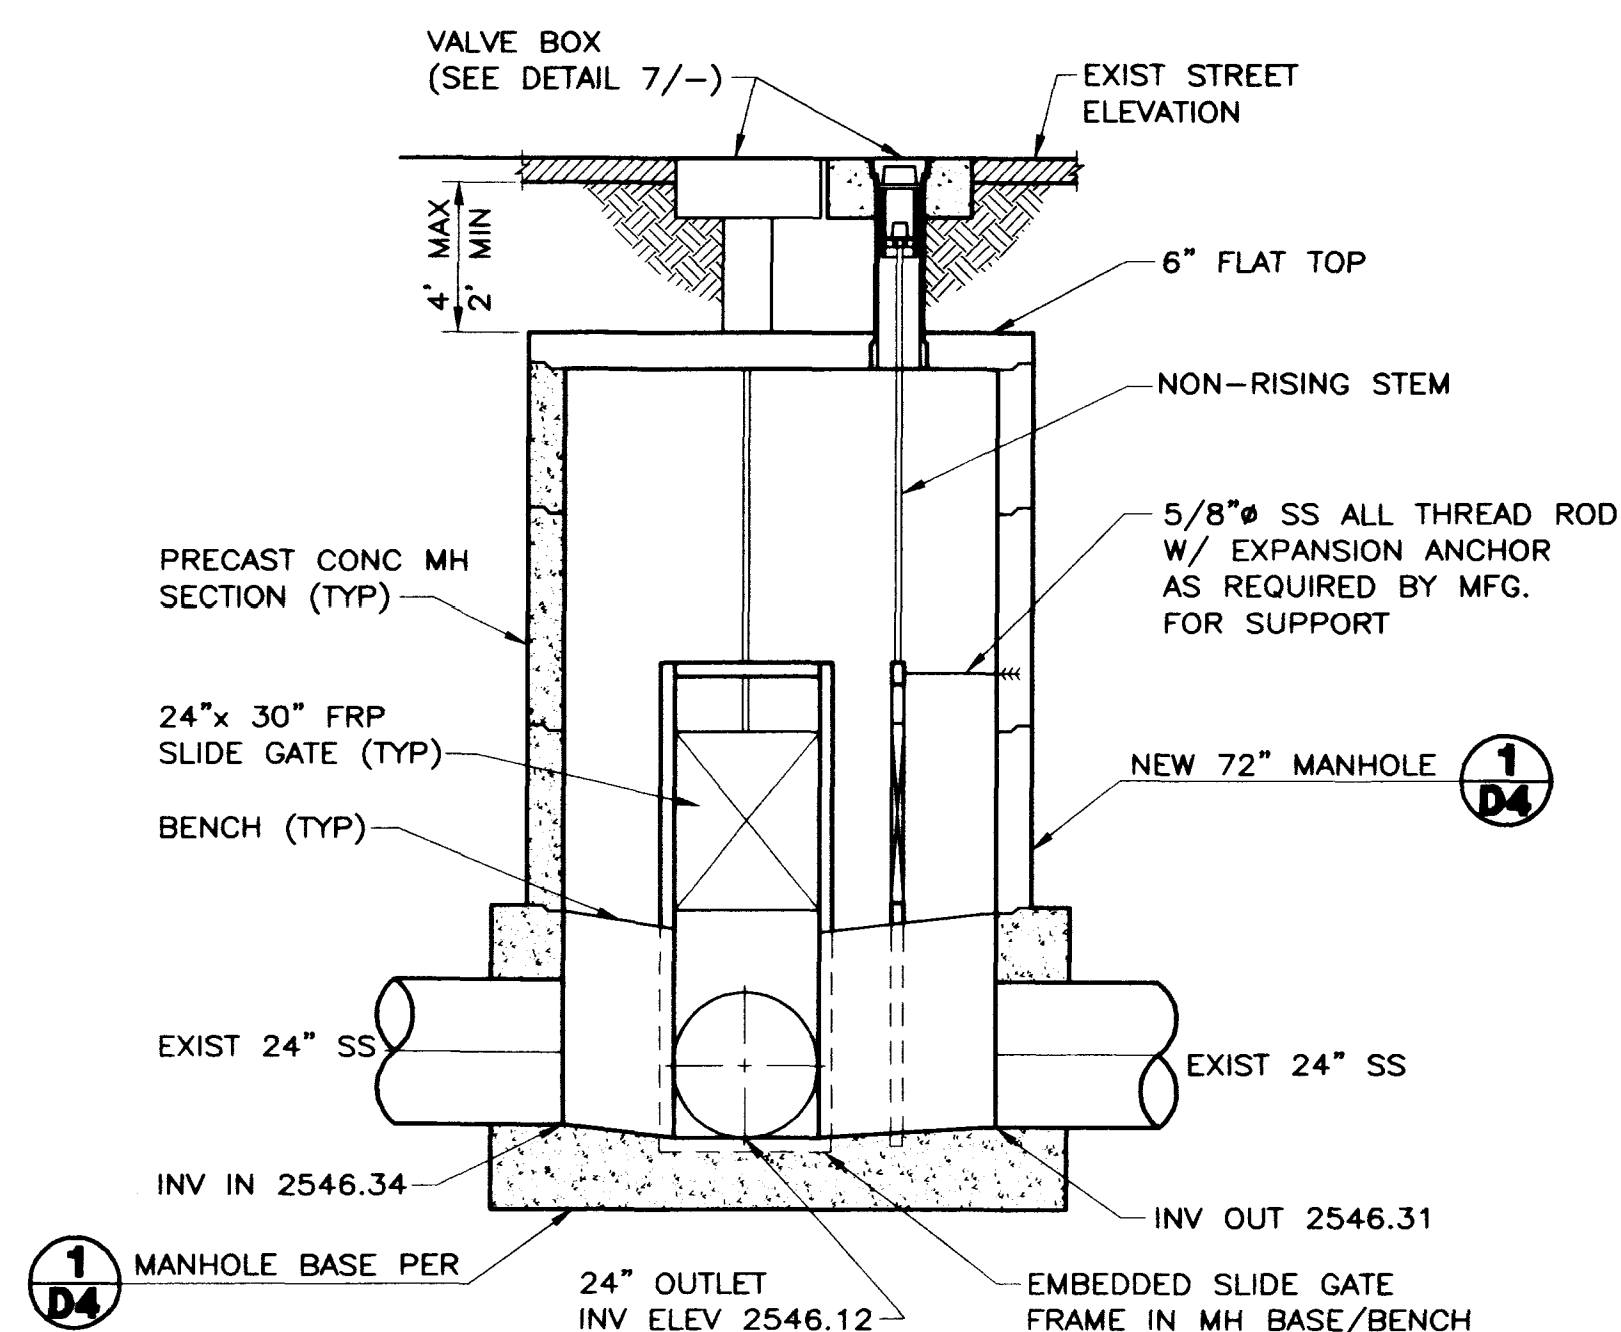


SECTION 5
 $\frac{3}{8}" = 1'-0"$

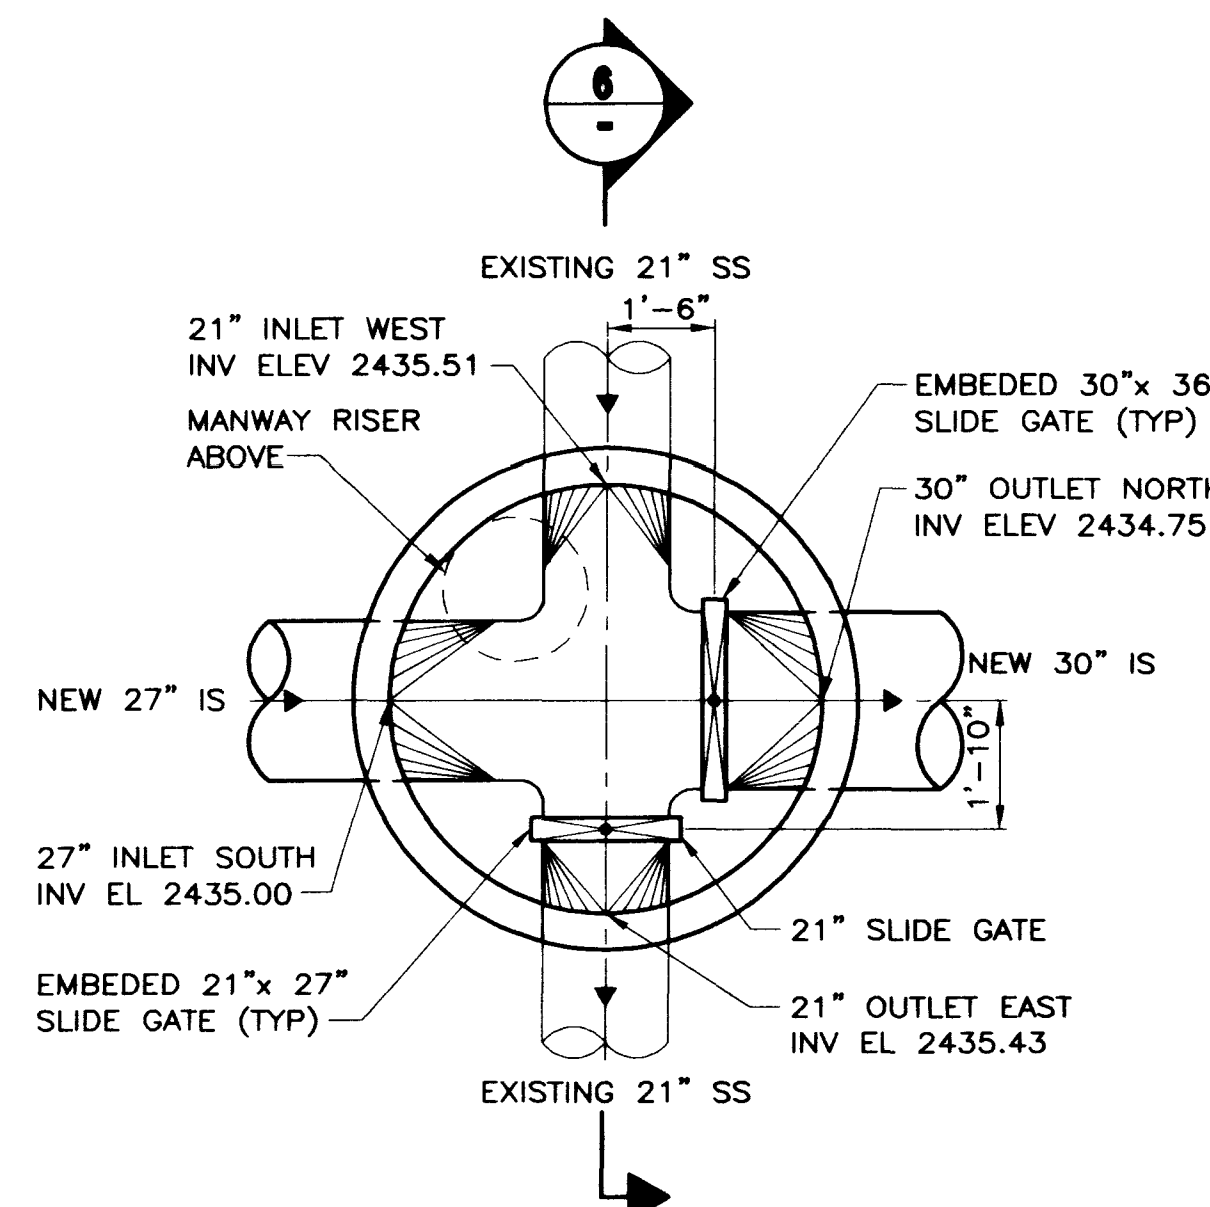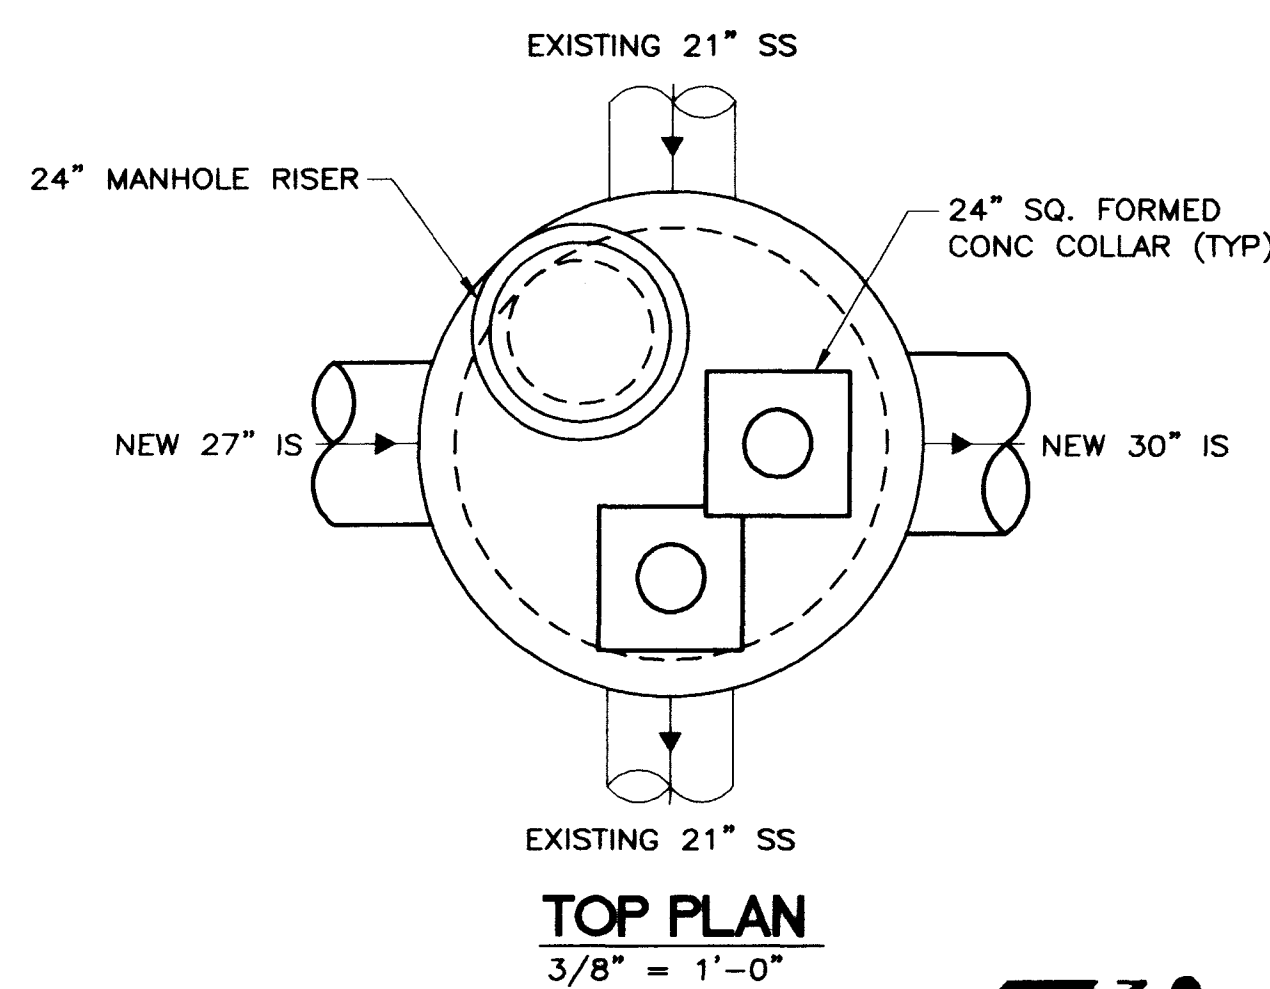


CHEYENNE/DURANGO
SEWER DIVERSION STRUCTURE
3/8" = 1'-0" 4
C28

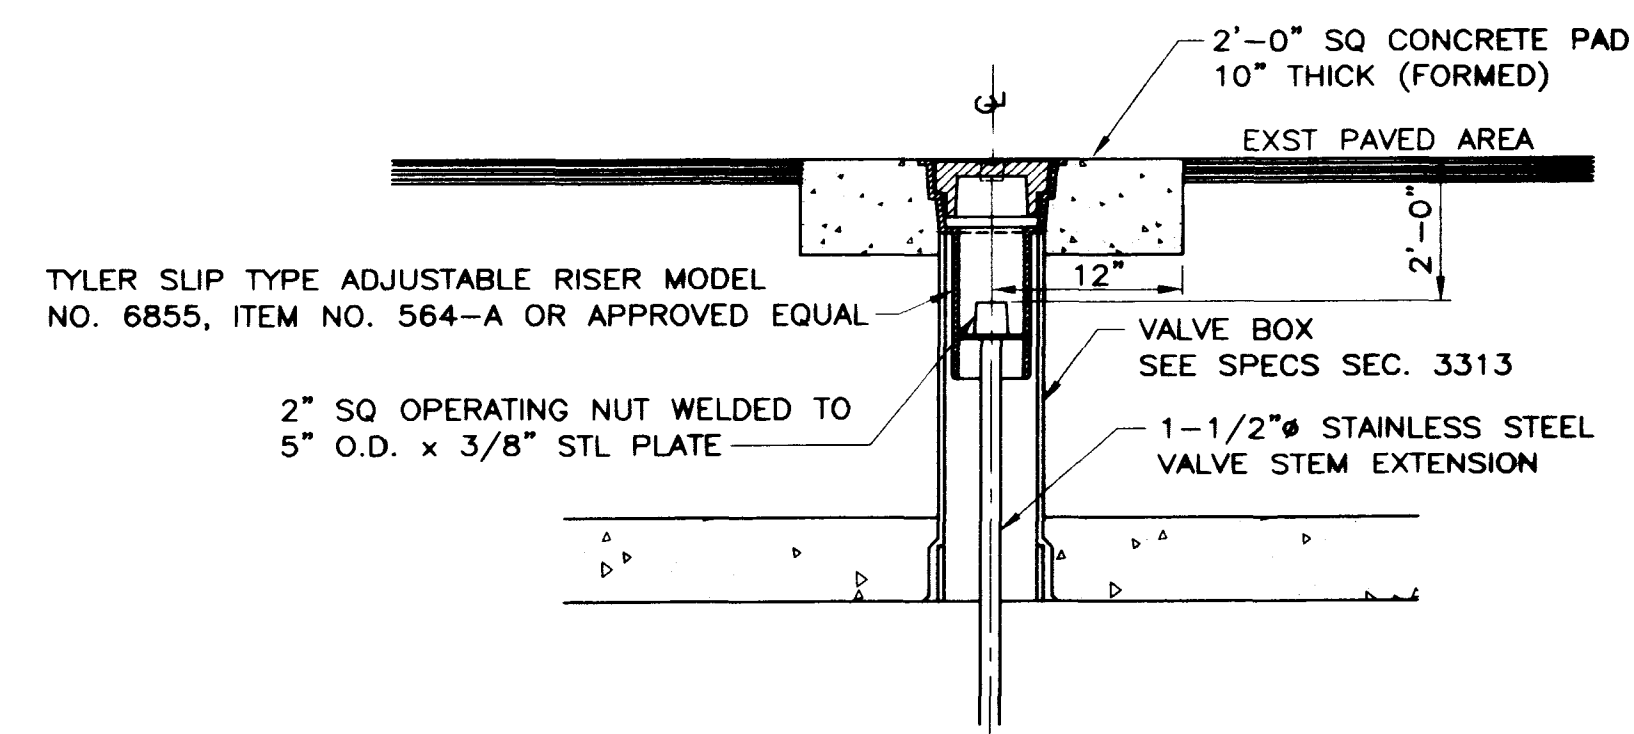

SECTION 8
NOT TO SCALE

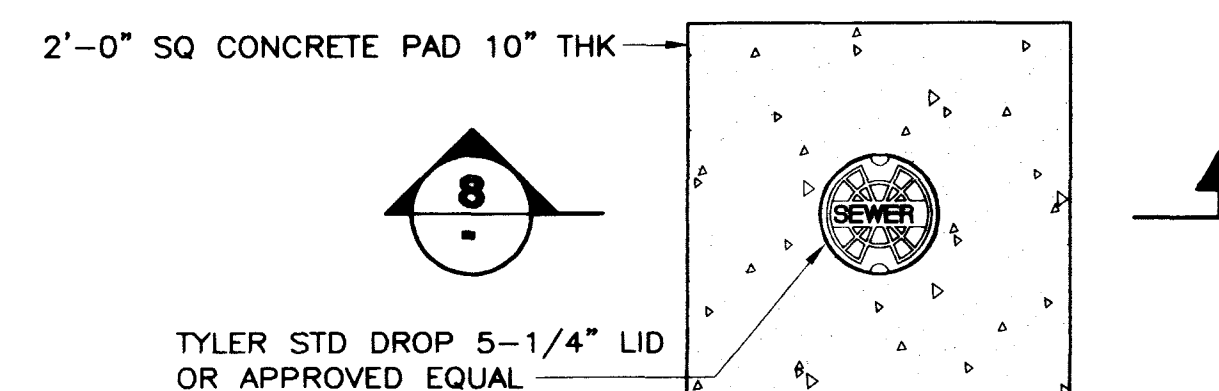

VALVE BOX ON SEWER DIVERSION STRUCTURE **7**
NOT TO SCALE **.**

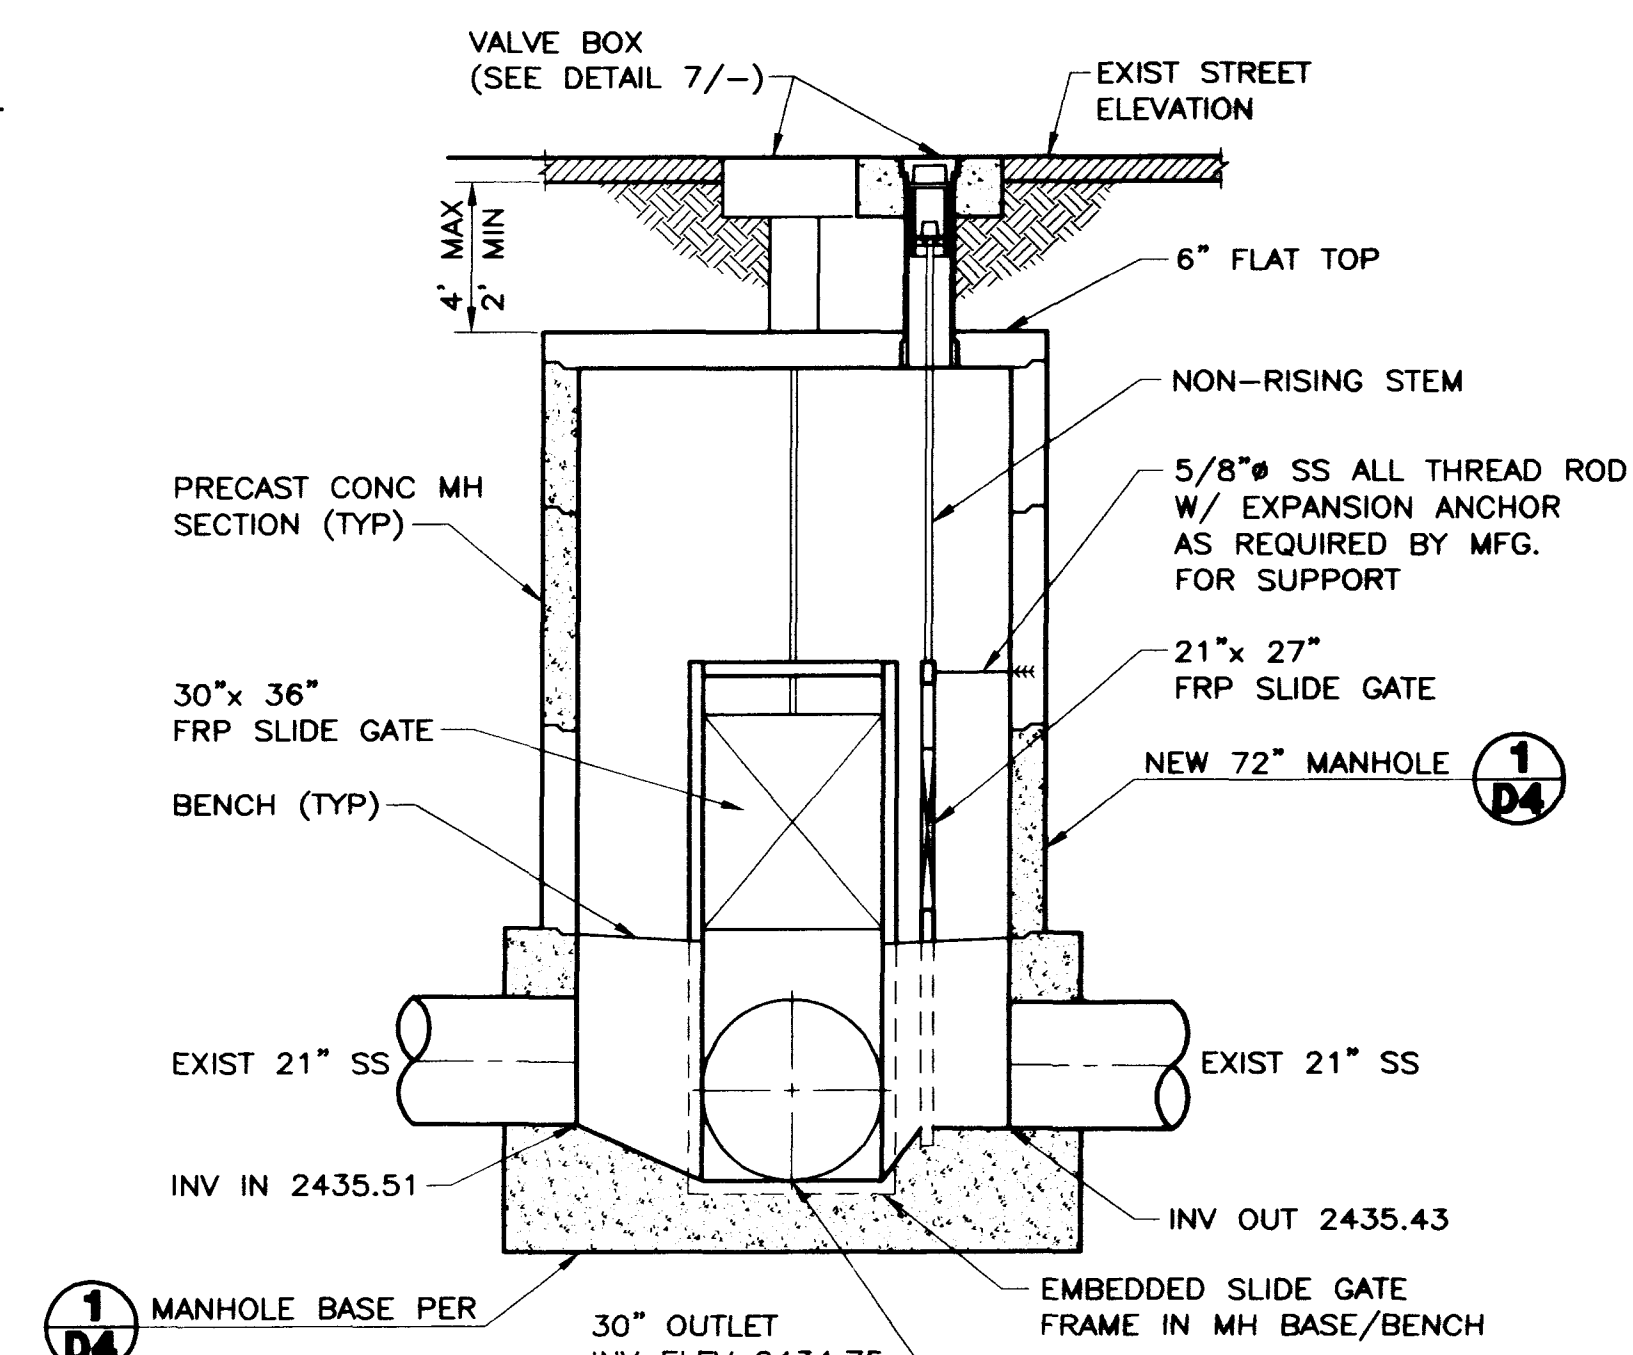


SECTION 6
 $\frac{3}{8}'' = 1'-0''$



SECTION 1
NOT TO SCALE


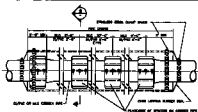



SECTION 2
NOT TO SCALE



SECTION 3
NOT TO SCALE

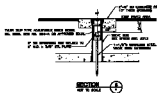



SECTION 5
NOT TO SCALE

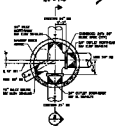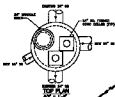


SECTION 7
NOT TO SCALE

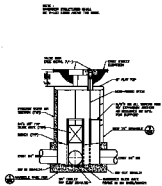

SECTION 8
NOT TO SCALE

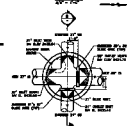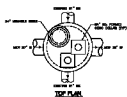

SECTION 10
NOT TO SCALE

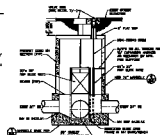

SECTION 11
NOT TO SCALE





894