


FILE: 894008 1:1 08/26/98 14:16 GH-J

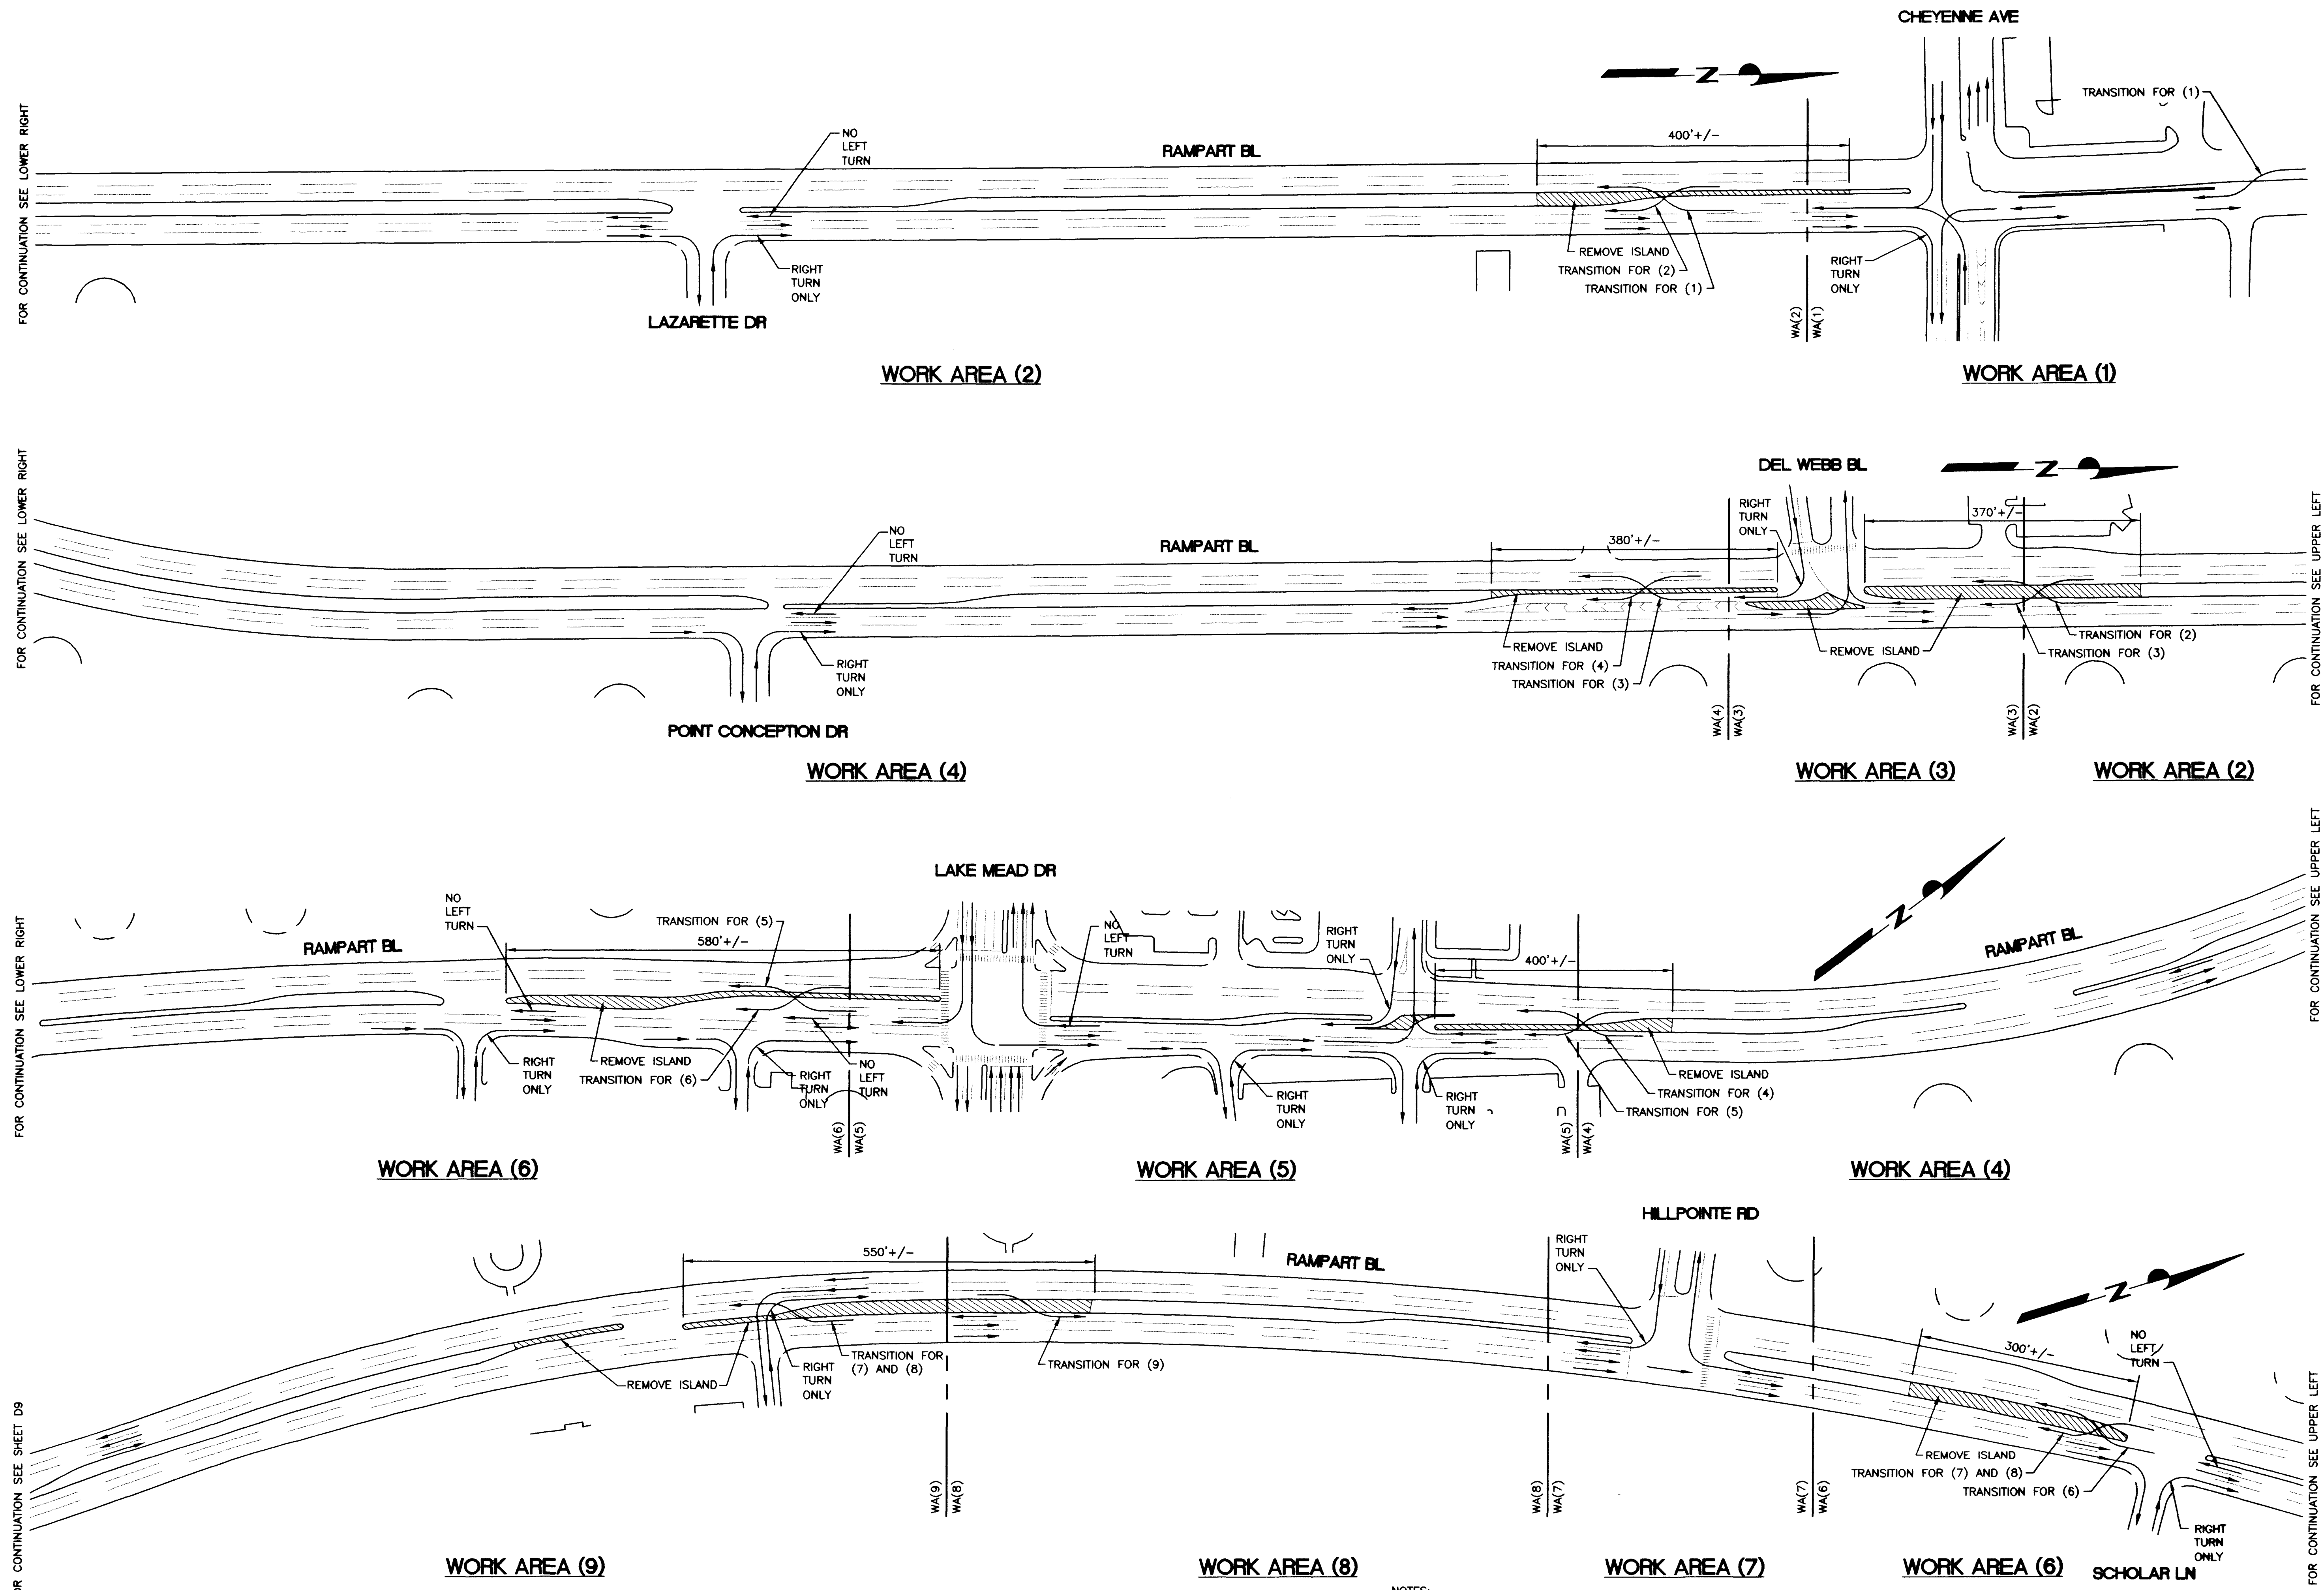

SIGNALIZED INTERSECTIONS (TURN SIGNALS)
TO REMAIN OPERATIONAL THROUGH ALL
PHASES OF CONSTRUCTION

- NOTES:
1. CONTRACTOR SHALL BE RESPONSIBLE FOR TRAFFIC CONTROL AS DESCRIBED IN DIVISION II OF THE SPECIFICATIONS.
 2. TRAFFIC CONTROL SHALL BE DESIGNED FOR 45 MPH AND POSTED FOR 25 MPH.
 3. WORK AREAS ARE AS DESCRIBED IN DIVISION II OF THE SPECIFICATIONS.

LAS VEGAS VALLEY WATER DISTRICT
GREELEY AND HANSEN
ENGINEERS
4625 SOUTH POLARIS AVENUE, SUITE 210
LAS VEGAS, NEVADA 89103

VERIFY SCALE
1/2" = 1' / 1/2" = 1' / 1/2" = 1'
BAR REPRESENTS ONE AND ONE-HALF INCHES ON ORIGINAL


RECYCLED WATER DISTRIBUTION SYSTEM - RAMPART BLVD PIPELINE
TRAFFIC CONTROL
SCALE 1"=100'
894008.DWG Plot 08/26/98 14:16

DRAWN BY: K. BOCHENSKI	1/19/98
CHECKED BY: M. PETERSON	9/10/98
RECOMMENDED BY: <i>[Signature]</i>	8/24/98
DATE: 8/24/98	R.P.E. NO. DATE
ACCEPTED BY: <i>[Signature]</i>	8/24/98
DATE: 8/24/98	R.P.E. NO. DATE



CONTRACT NUMBER
894
DRAWING NUMBER DB
SHEET 49 OF 51

REVISIONS:

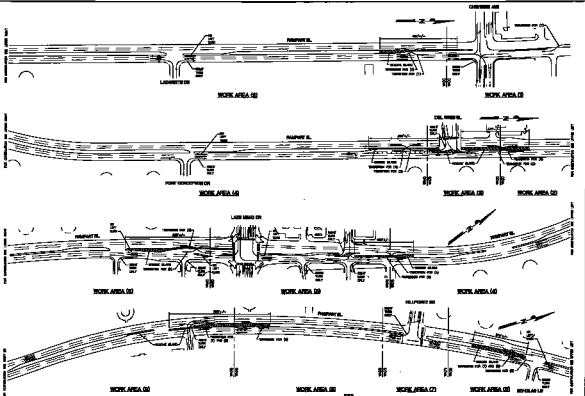







