



FILE: 894D10 1:1 08/26/98 14:08 GH-J

11524

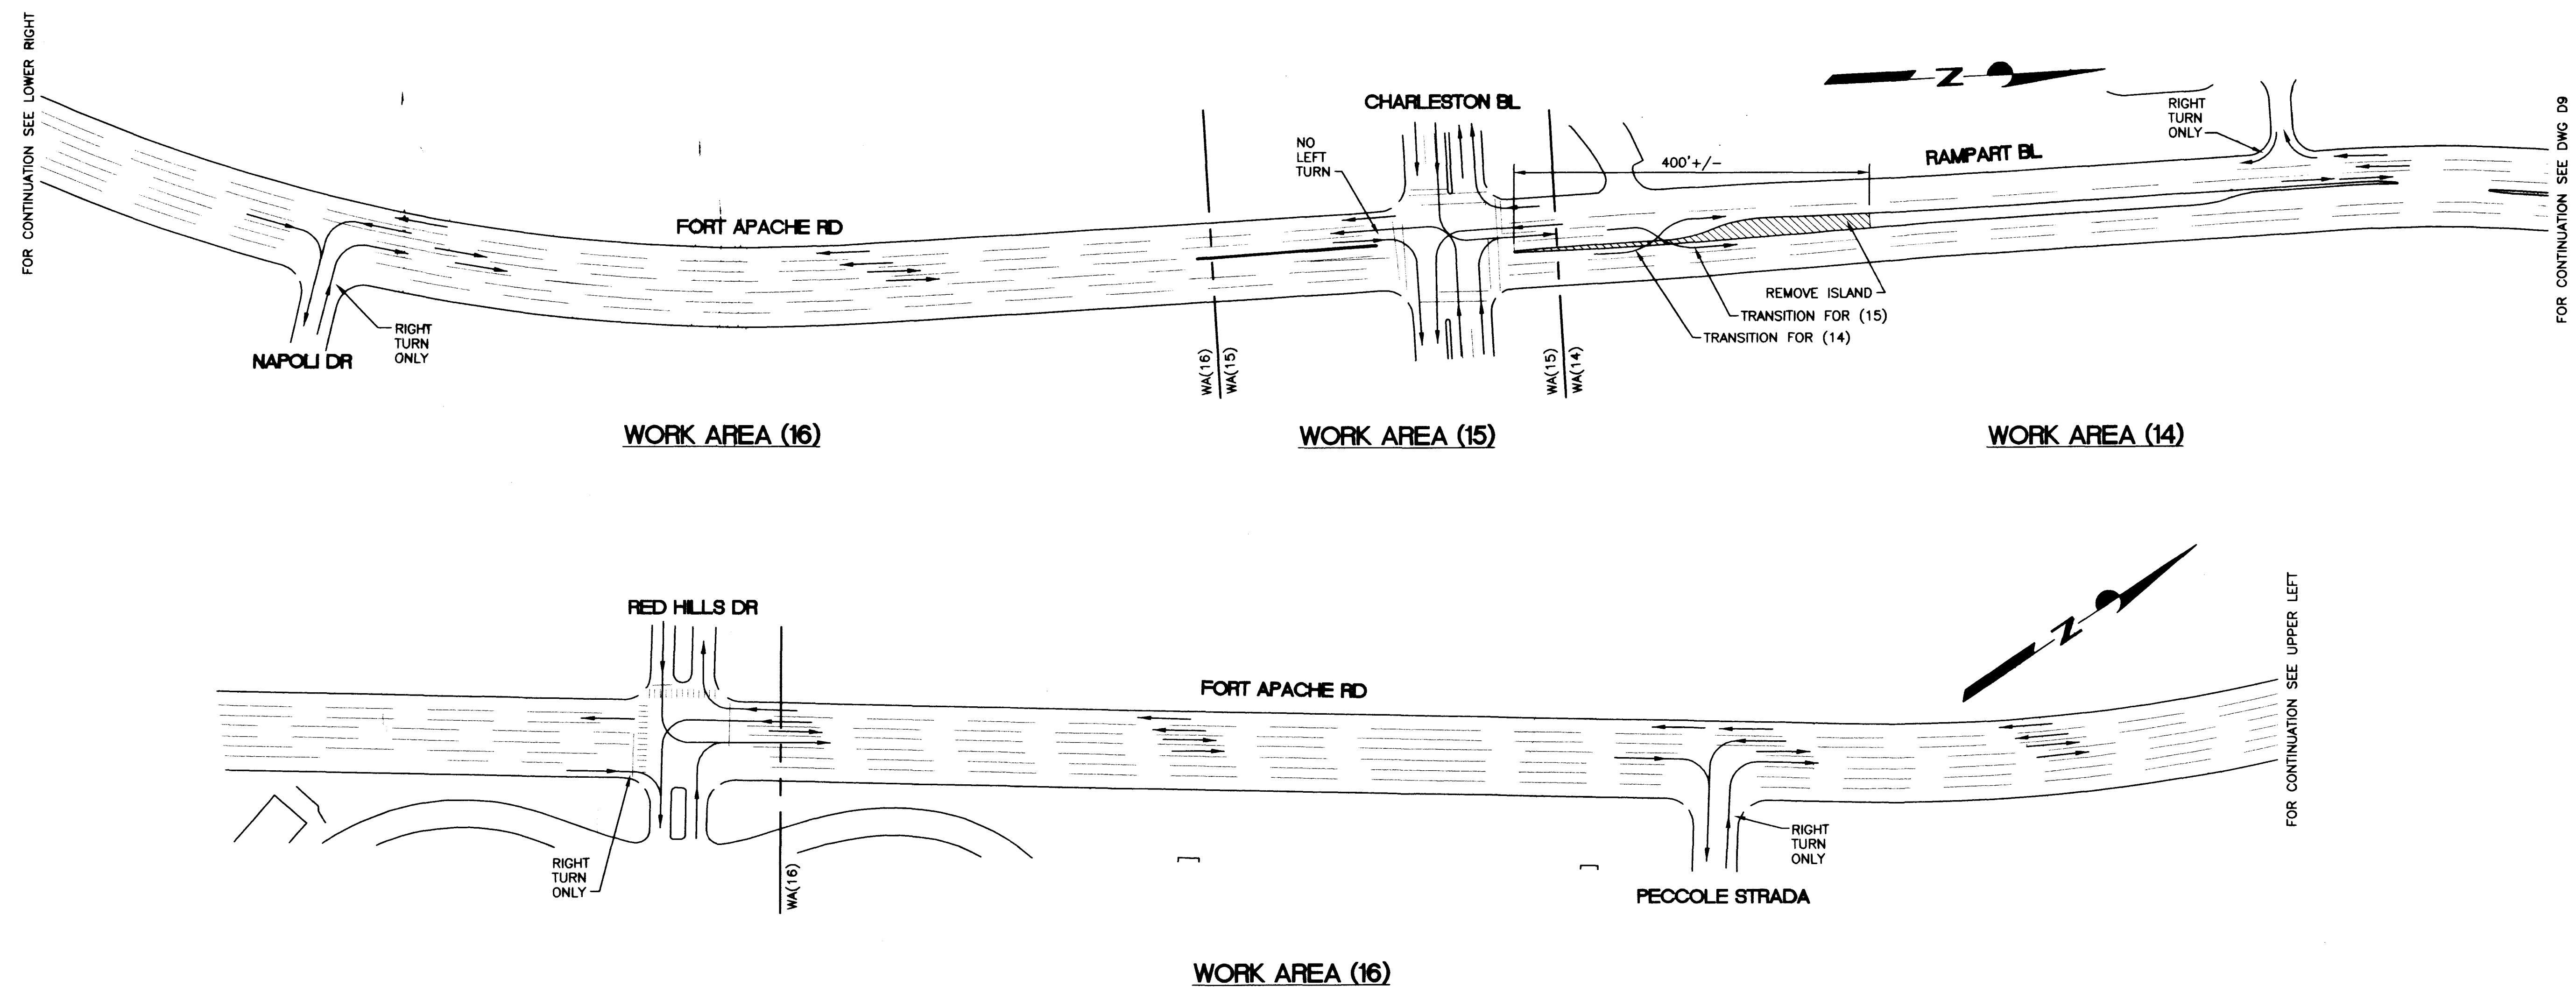

REVISIONS:	DRAWN BY: K. BOCHENSKI CHECKED BY: M. PETERSON RECOMMENDED BY: R. G. JANKA ACCEPTED BY: ANDREW W. RICHARDSON		1/19/98 8/10/98 8/24/98 8/26/98		12708 R.P.E. NO. DATE 8573 R.P.E. NO. DATE	
	CONTRACT NUMBER 894		DRAWING NUMBER D10 SHEET 51 OF 51		565-308	
						
LAS VEGAS VALLEY WATER DISTRICT GREELEY AND HANSEN ENGINEERS 4625 SOUTH POLARIS AVENUE, SUITE 210 LAS VEGAS, NEVADA 89103						
TRAFFIC CONTROL						
RECYCLED WATER DISTRIBUTION SYSTEM - RAMPART BLVD PIPELINE						
VERIFY SCALE 1/2" = 100' 0 1/2 1 SAP REPRESENTS ONE AND ONE-HALF INCHES ON ORIGINAL						
894D10.DWG Plot 08/26/98 14:08						

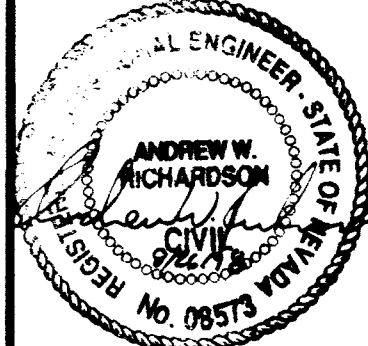