



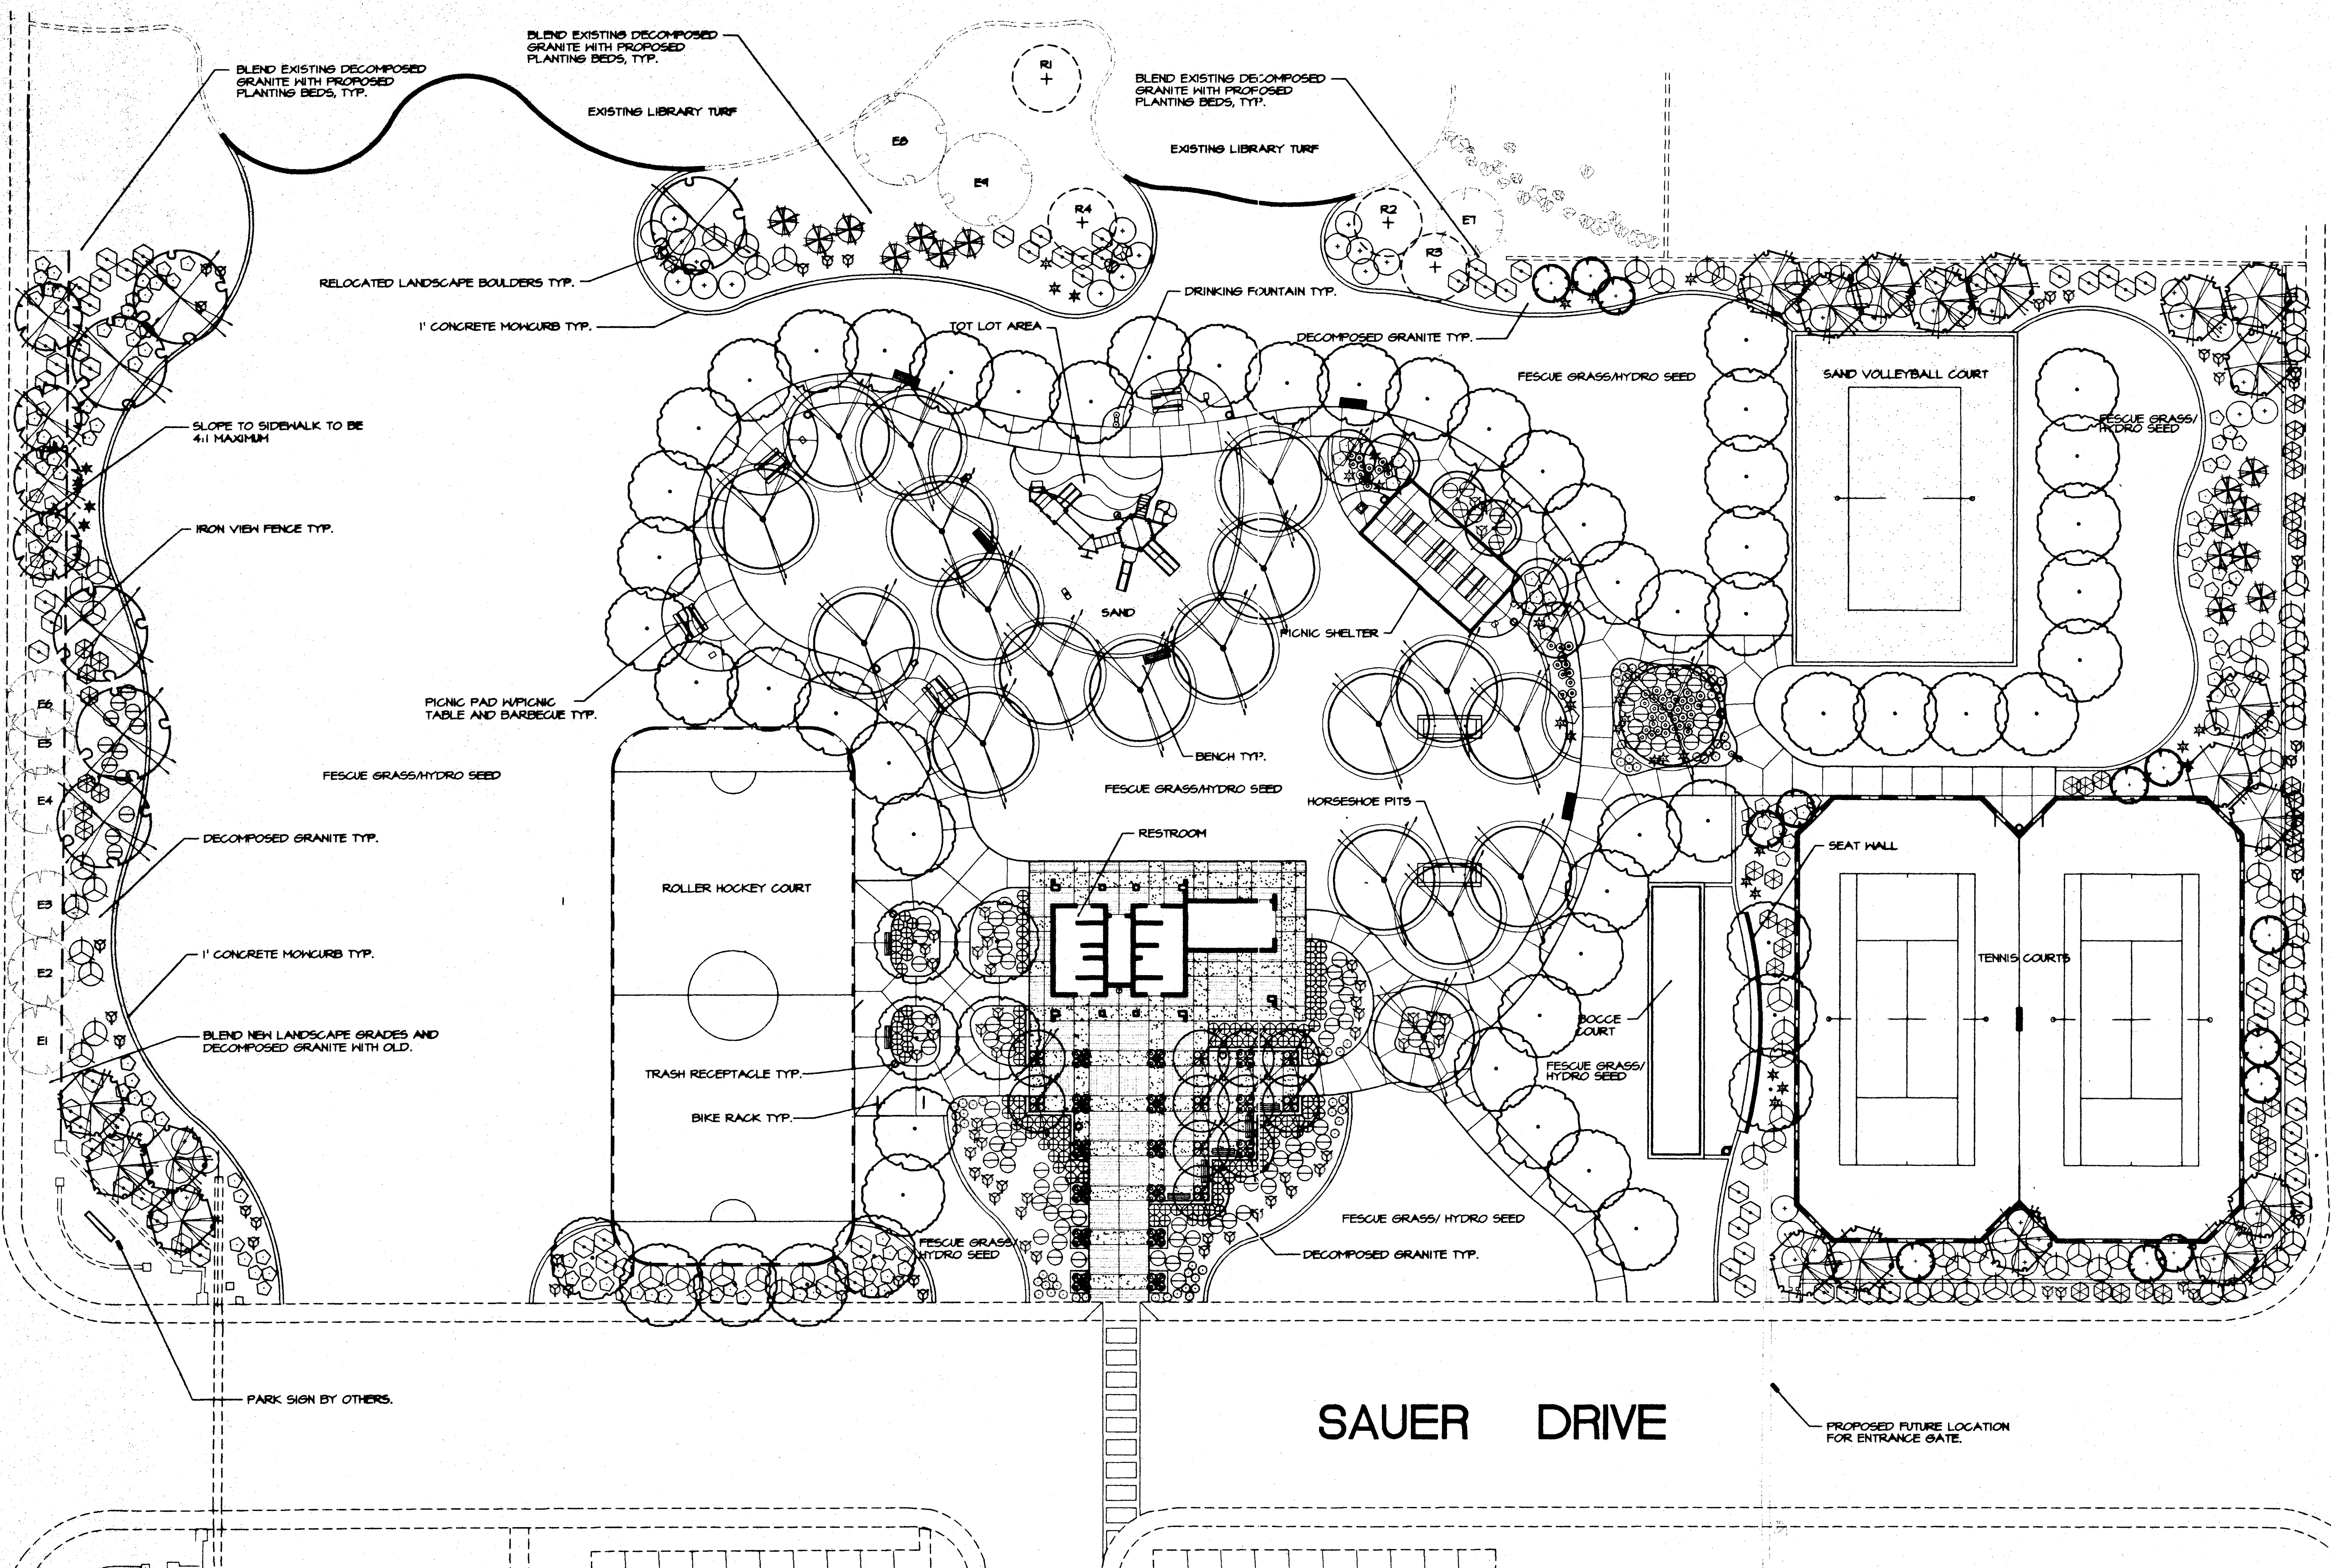

LANDSCAPE PLANTING PLAN
 SCALE: 1"=20'-0"

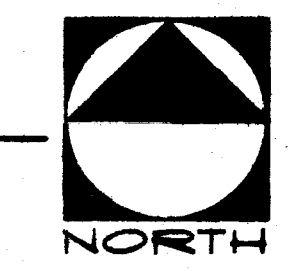

DRAWING NO.		12	
13.2		43	
650.42			
DEPT. OF PARKS & LEISURE ACTIVITIES			
PROJECT:			
LANDSCAPE PLANTING PLAN			
LIBRARY PARK			
SHEET:			
SCALE (H) 1"=20'-0"		SCALE (V)	
FLD. BK. #		DATE.	
		7/97	
DESIGN BY:		CAW/DH	
W.A. #			
REVISIONS		DATE	

