




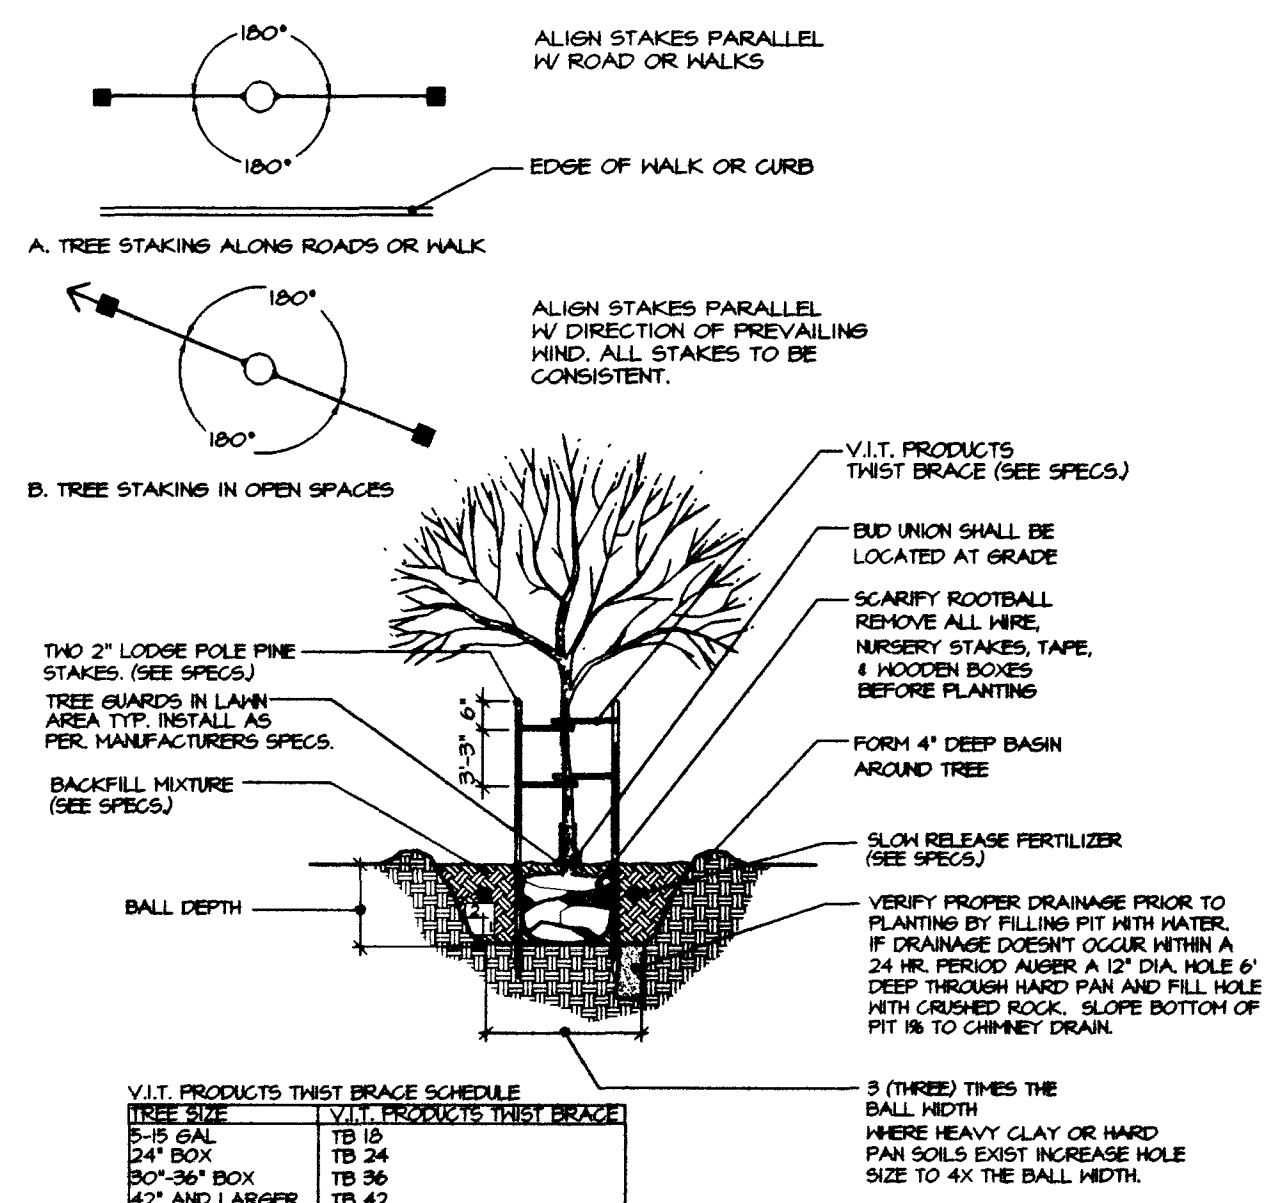


A TREE PLANTING & STAKING W/ TRUNK GUARD

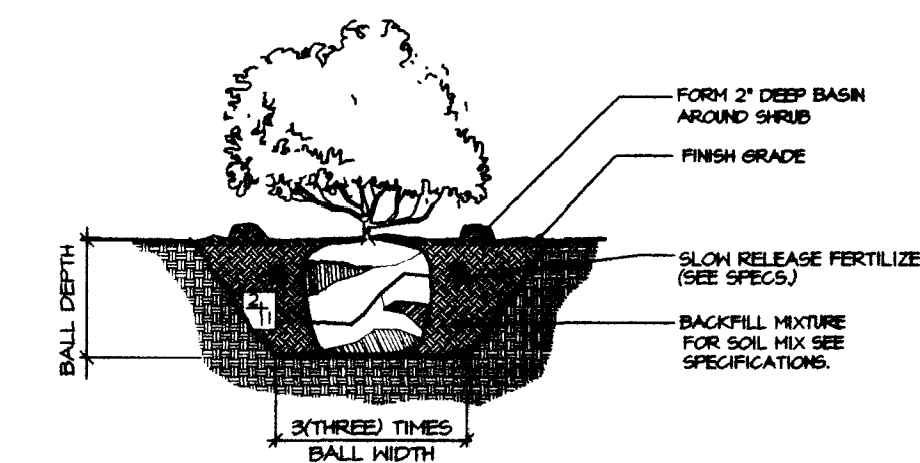


B SHRUB PLANTING

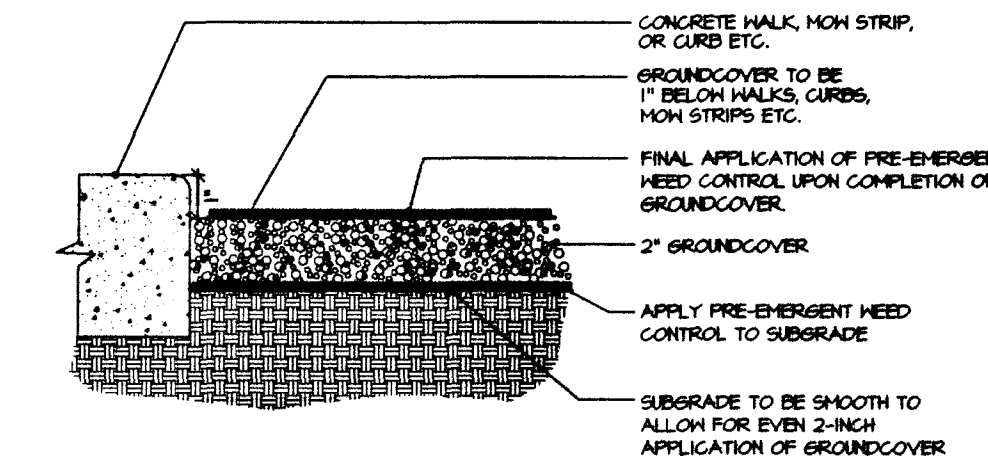


C GROUNDCOVER DETAIL

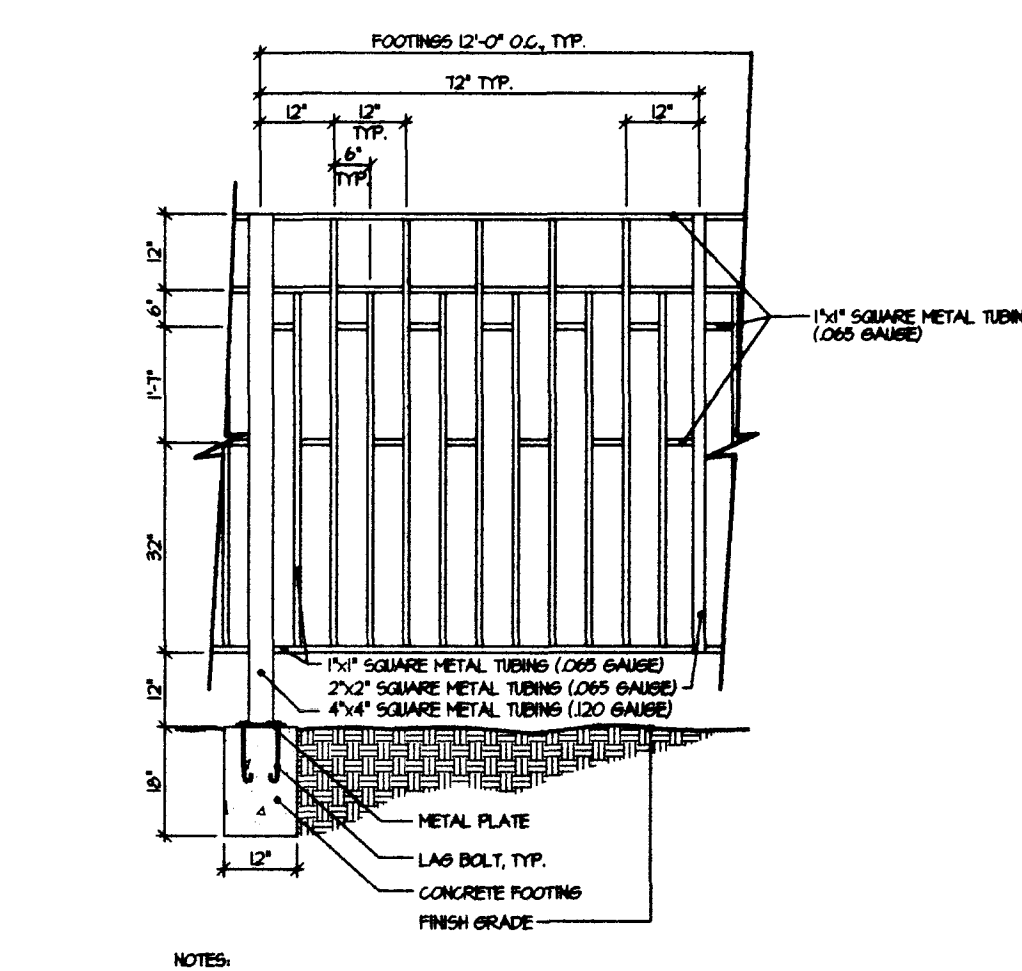


D DECORATIVE FENCING

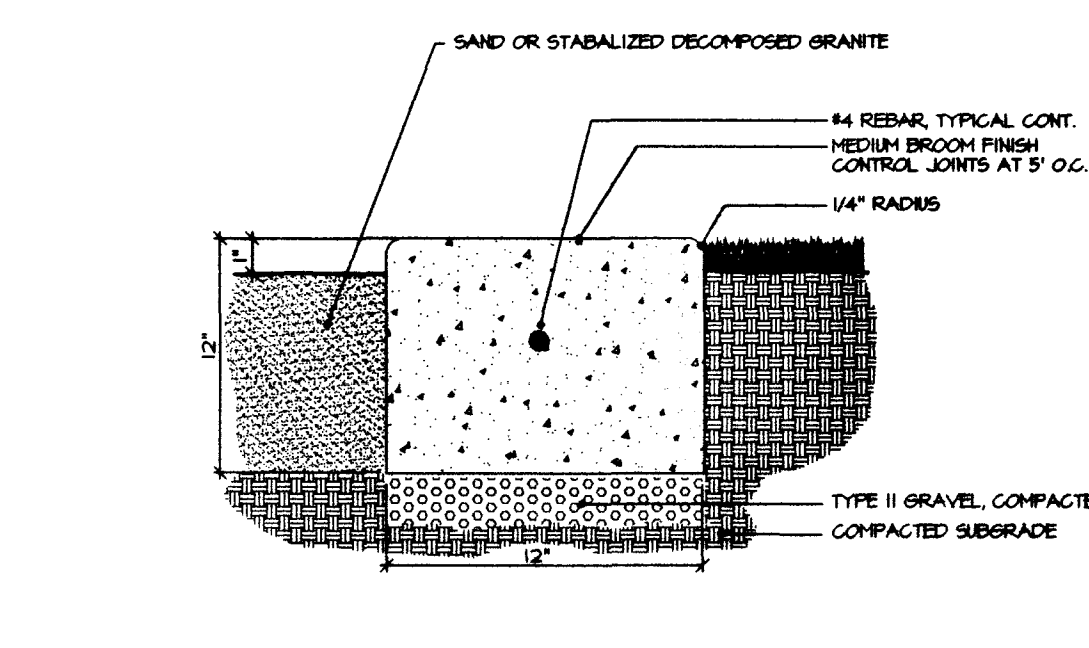


E 12" CONCRETE MOW STRIP

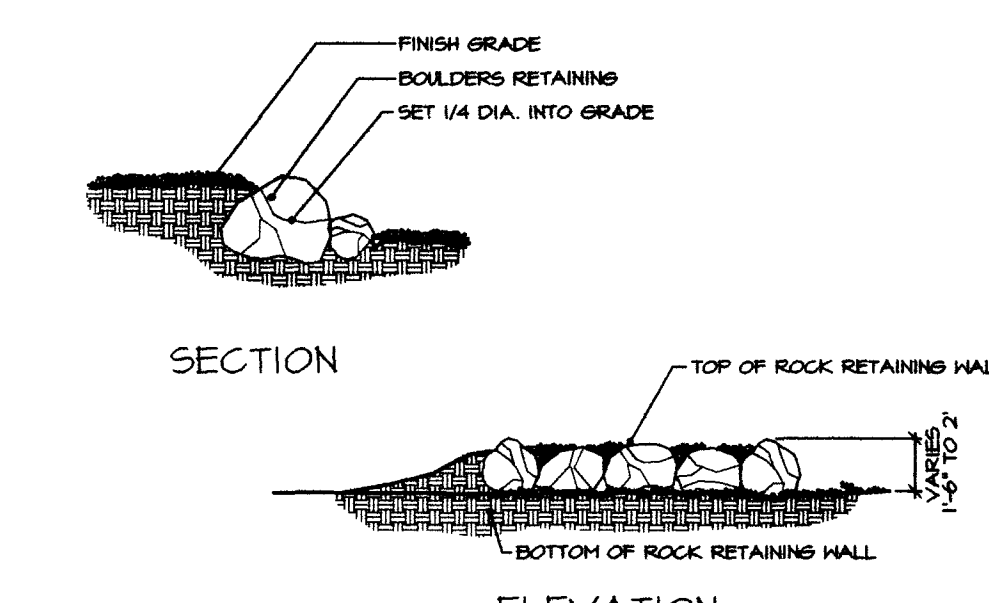


F BOULDER RETAINING WALL

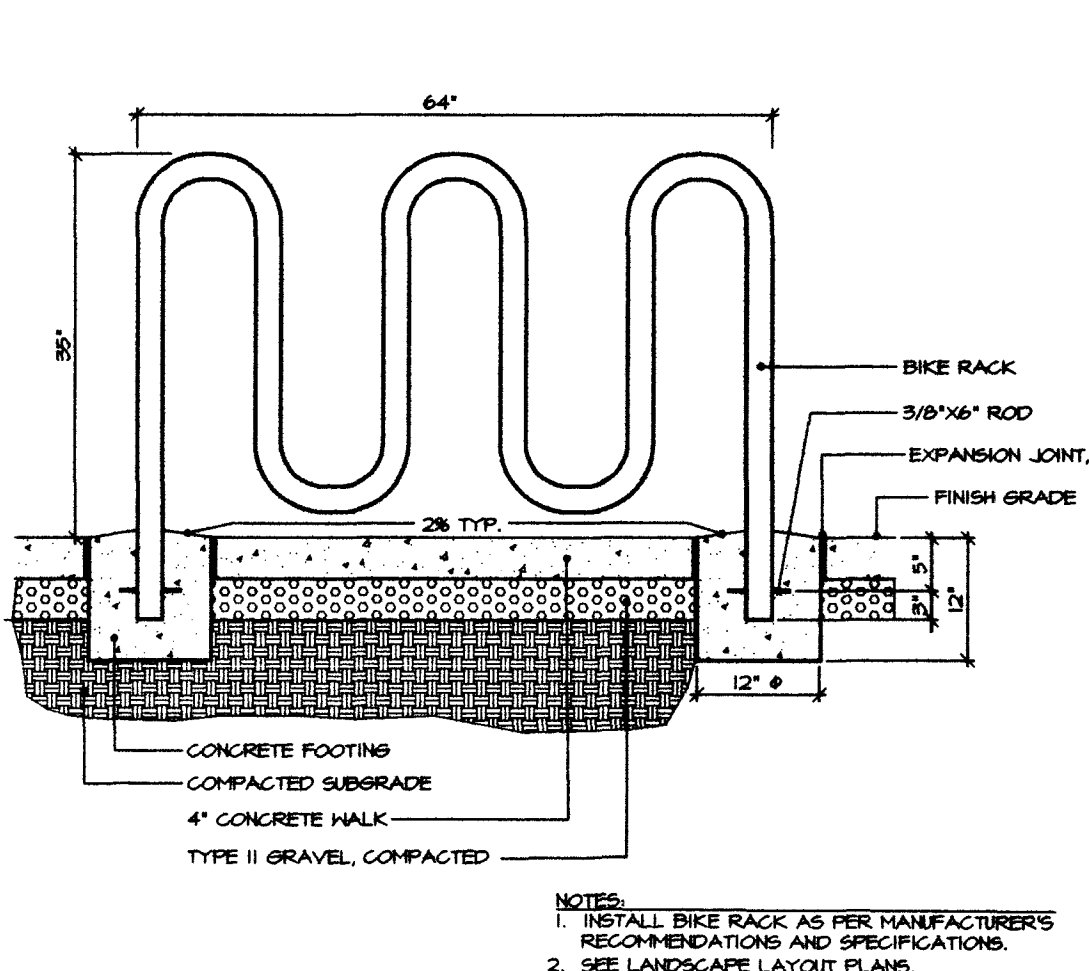


G BIKE RACK

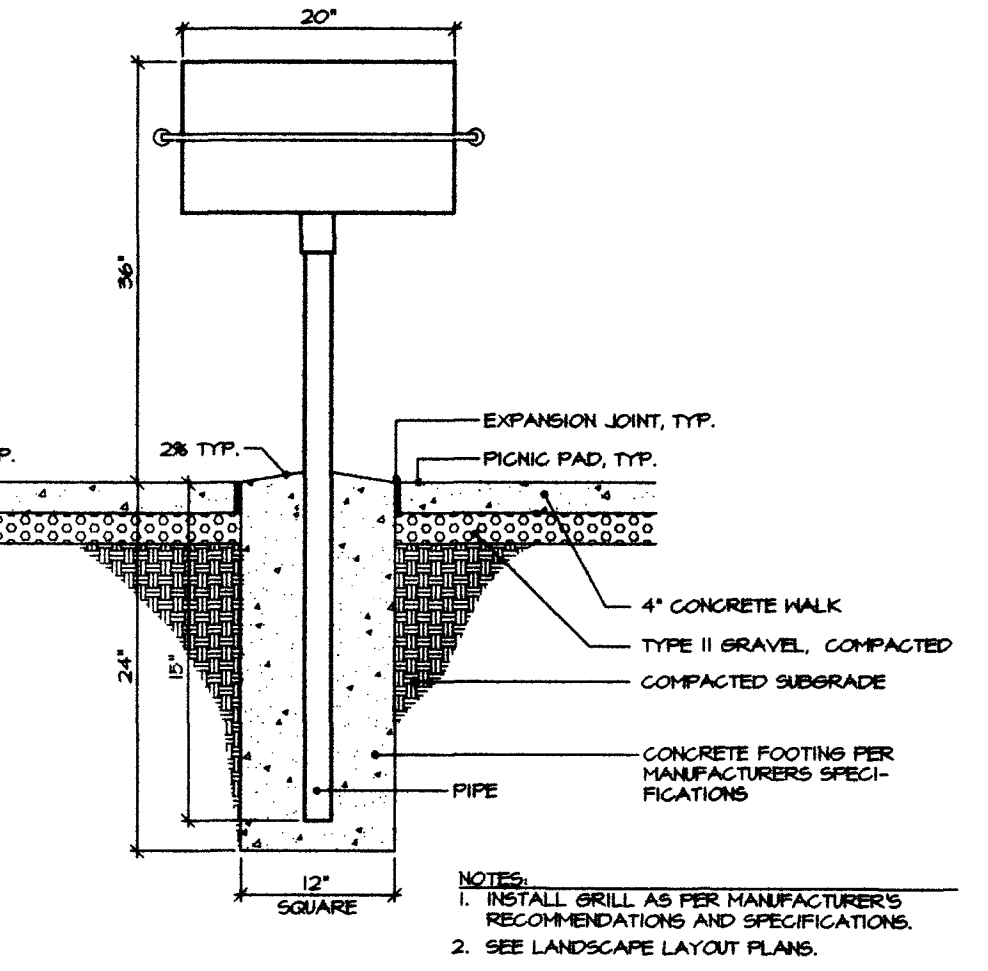


H NON-GROUP GRILL

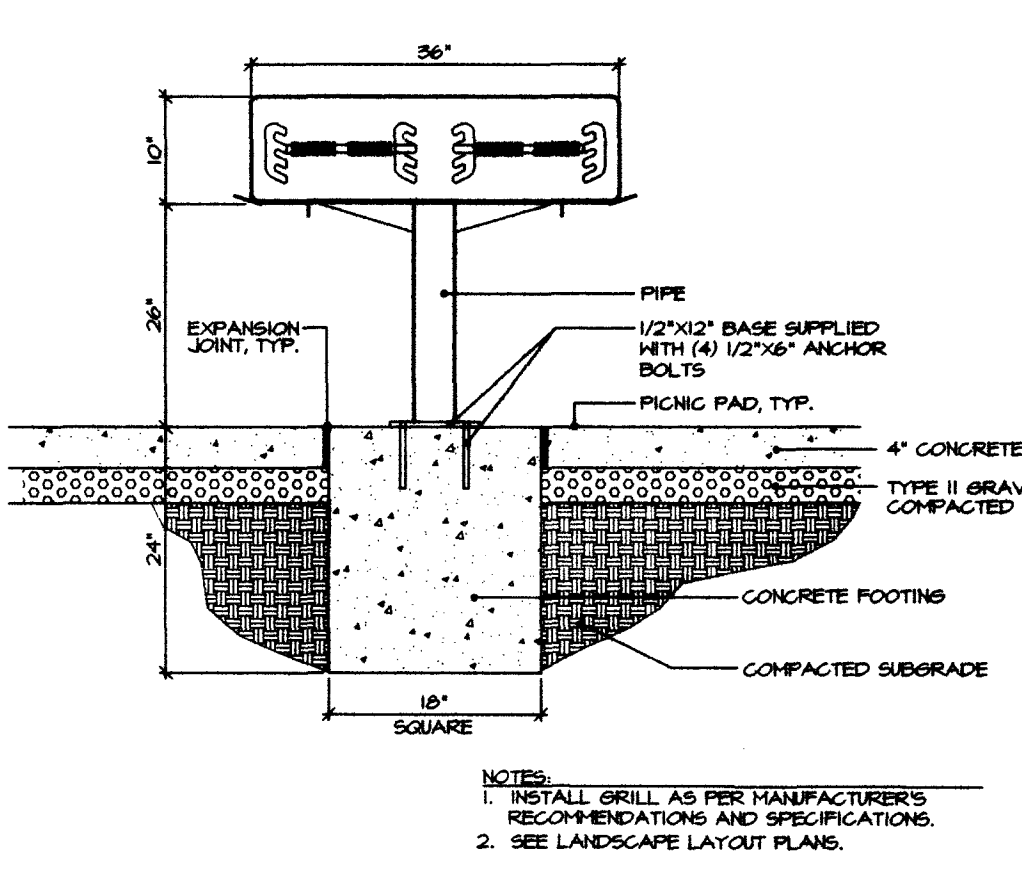


J GROUP GRILL

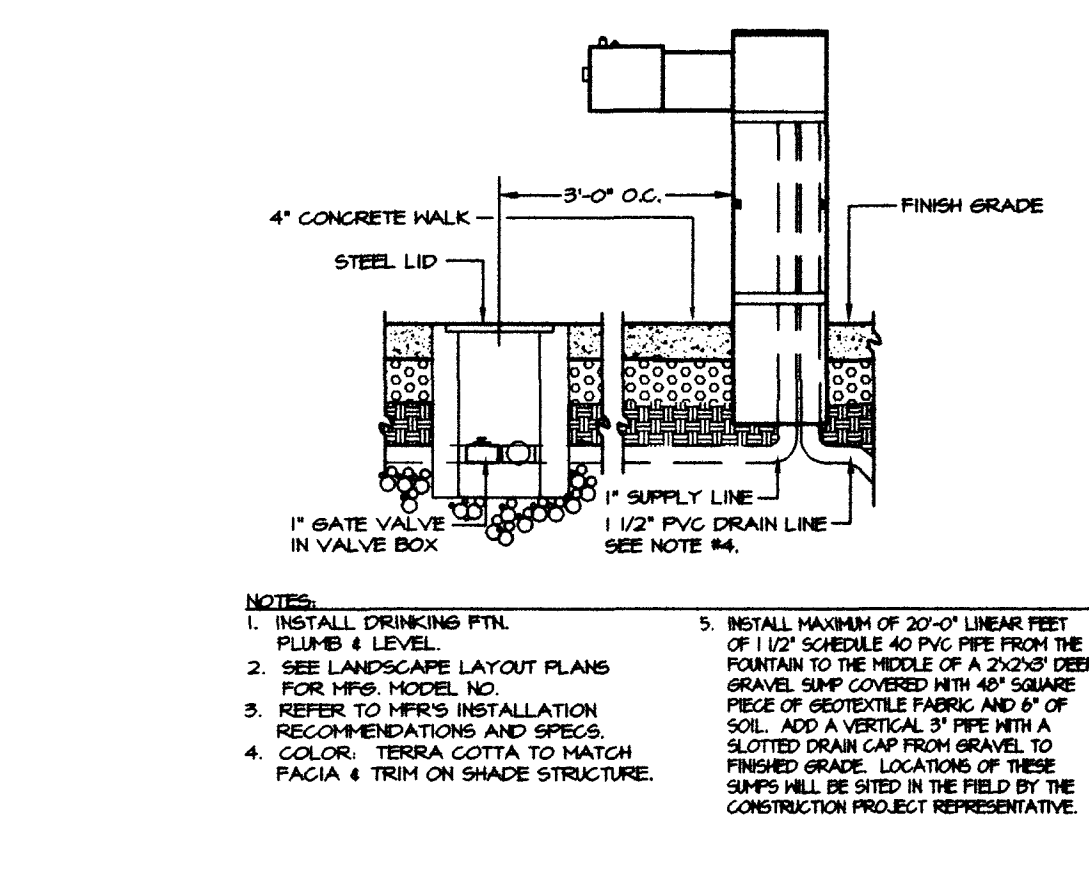


K STANDARD DRINKING FOUNTAIN

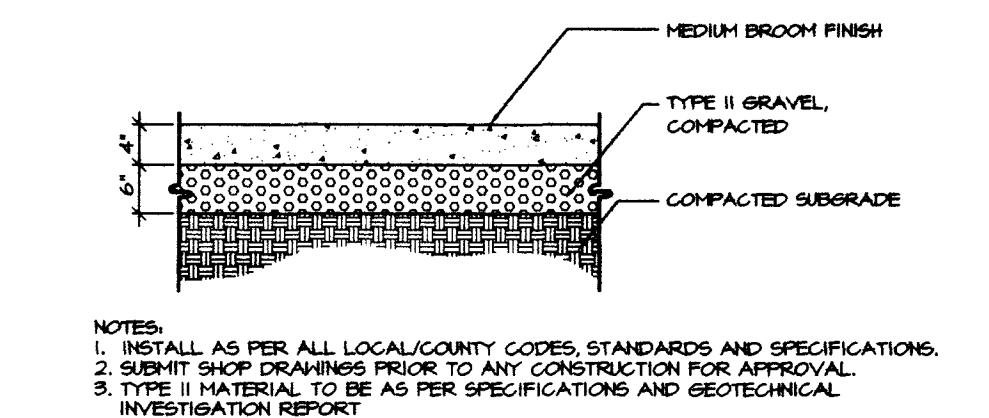


L CONCRETE WALK/PLAZA AREA

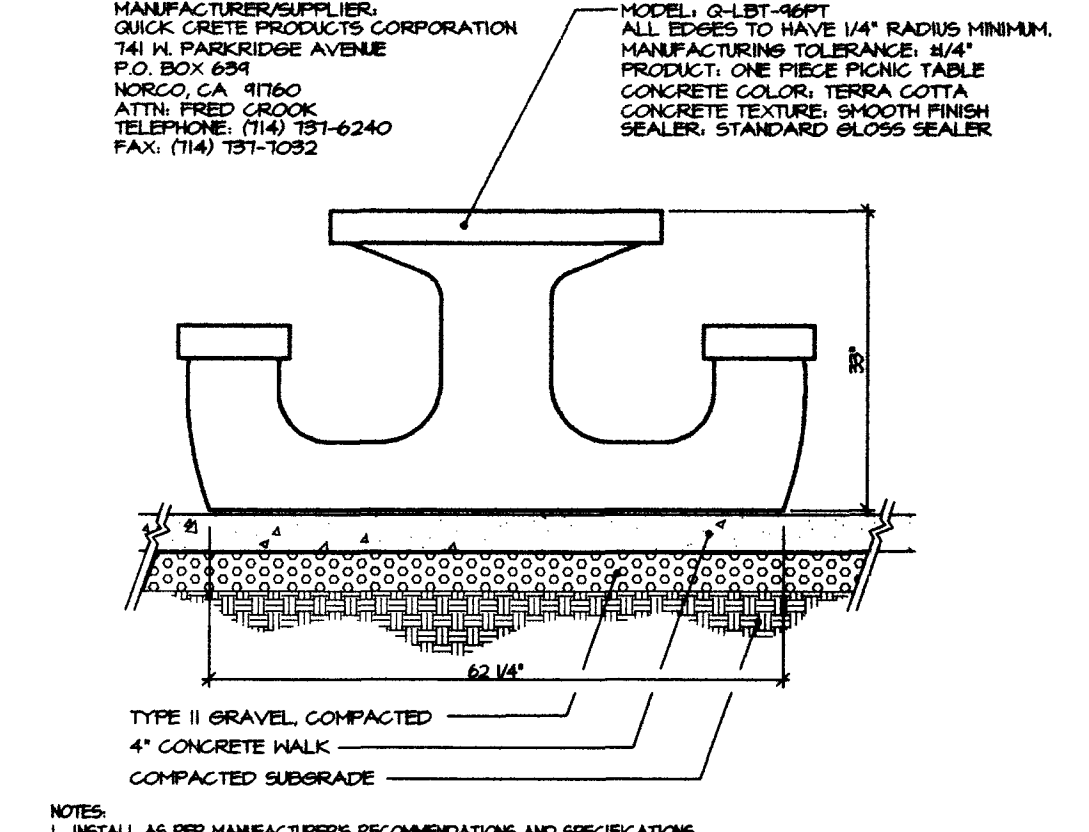


M PICNIC TABLE

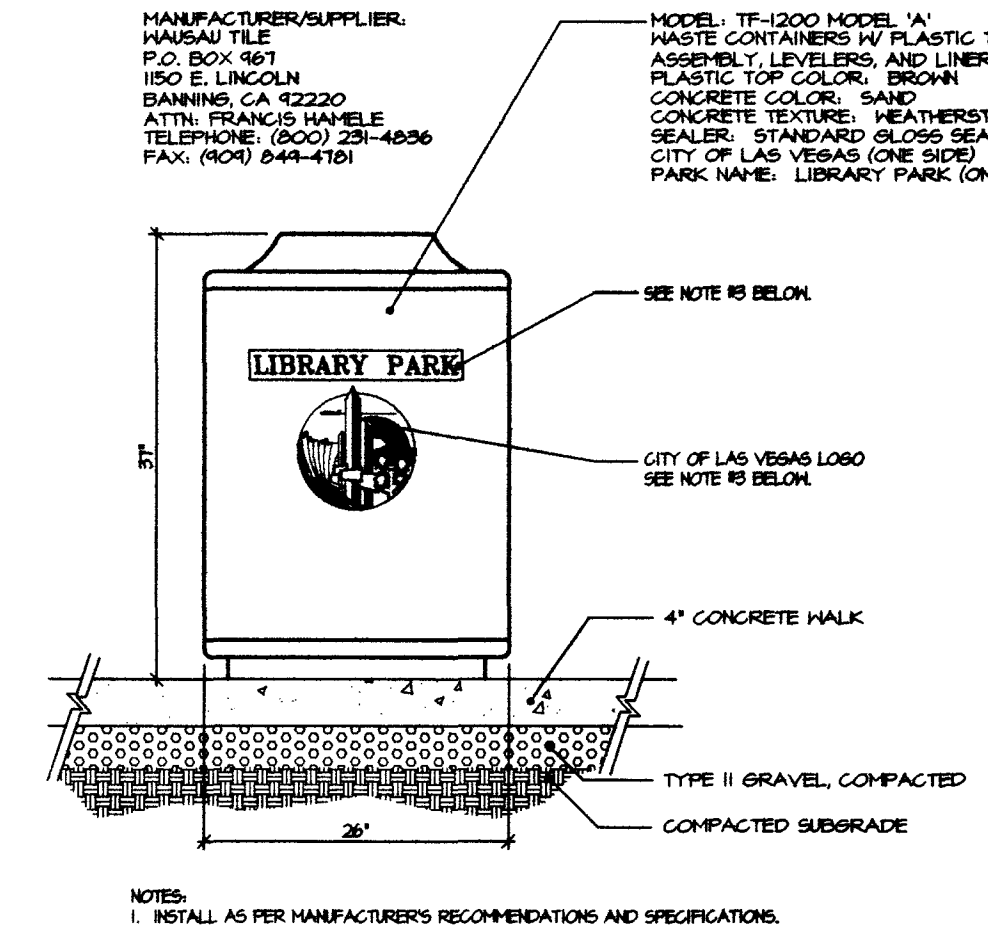

N TRASH RECEPTACLE

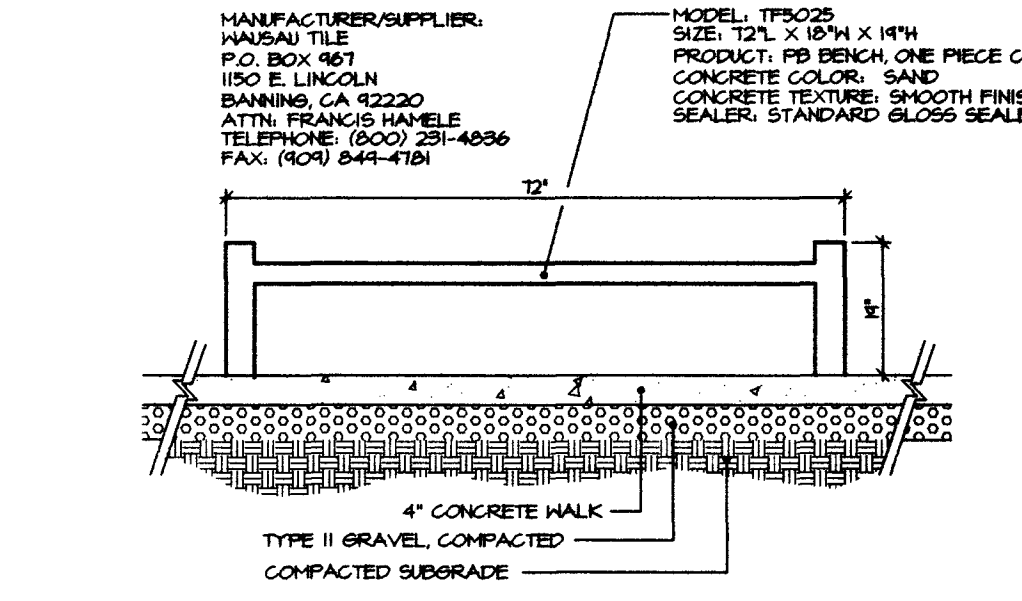

P PARK BENCH

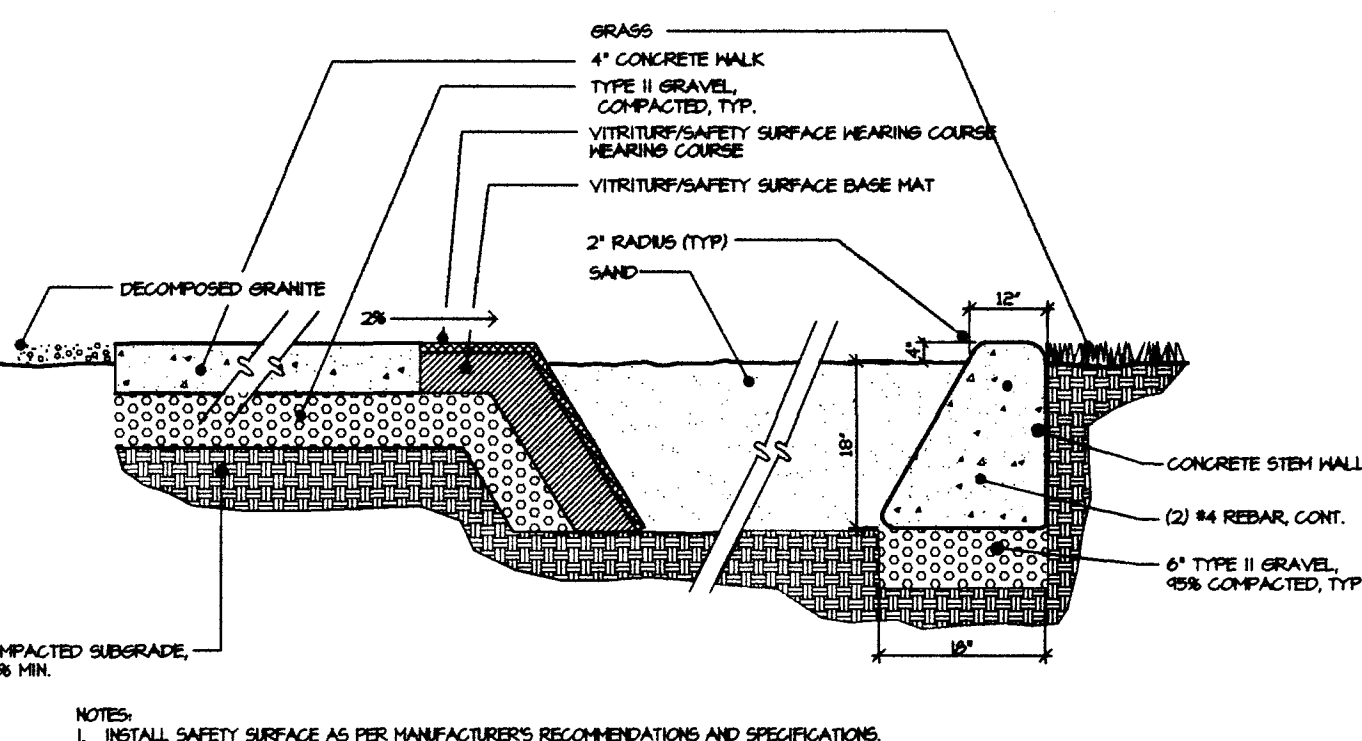

Q PLAYGROUND SECTION

