


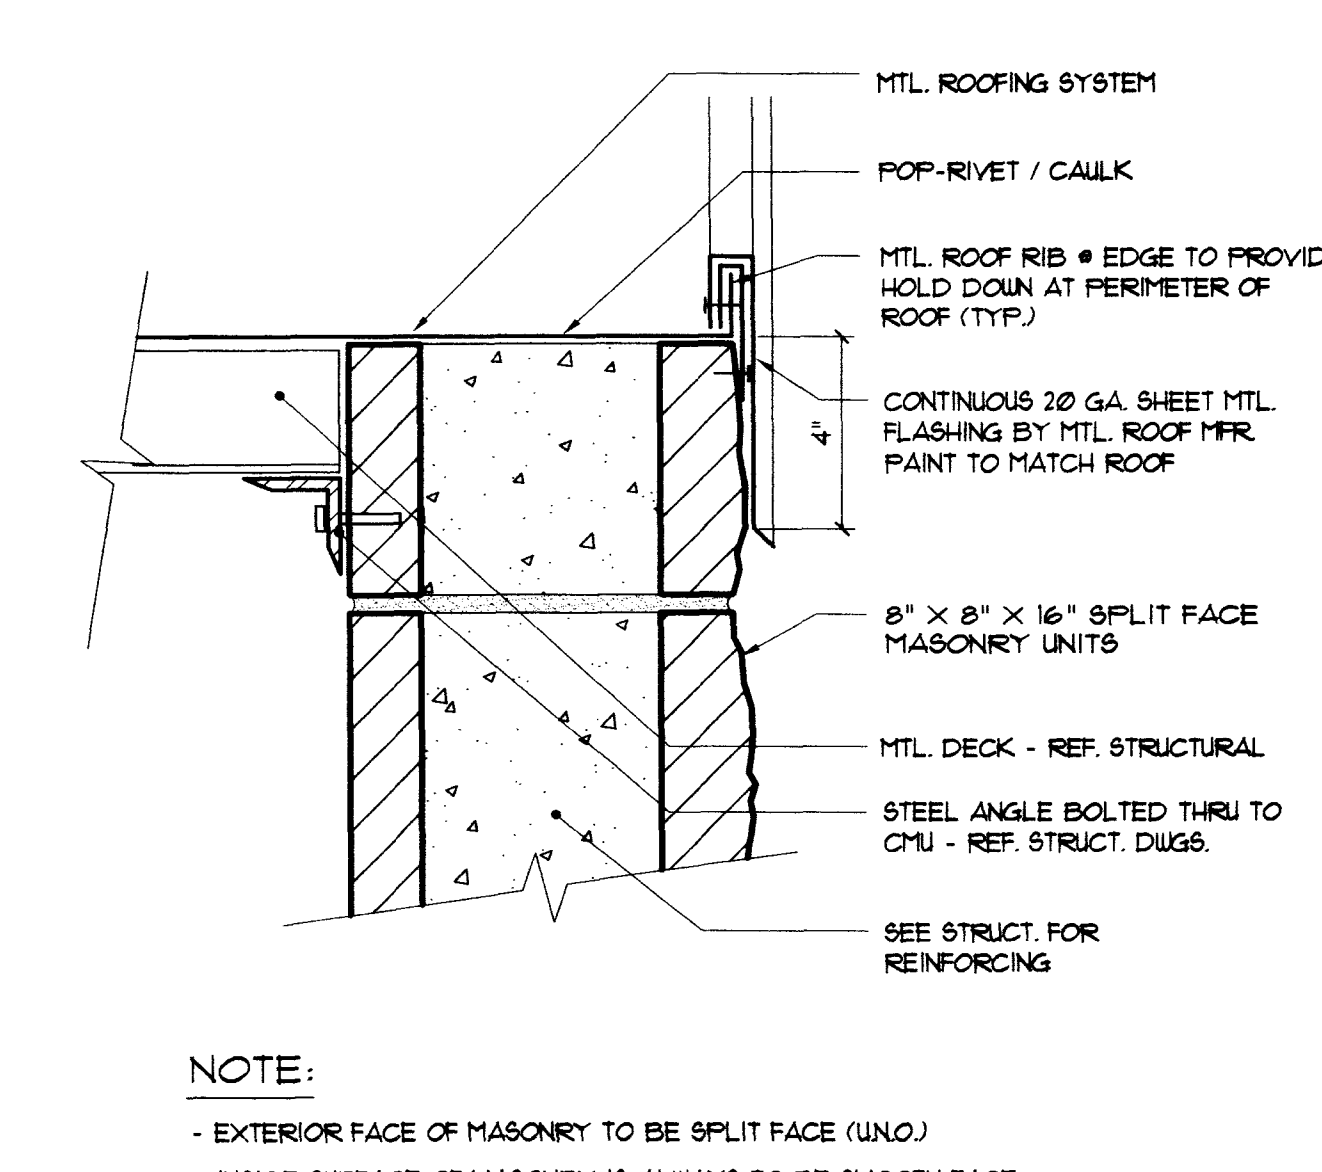
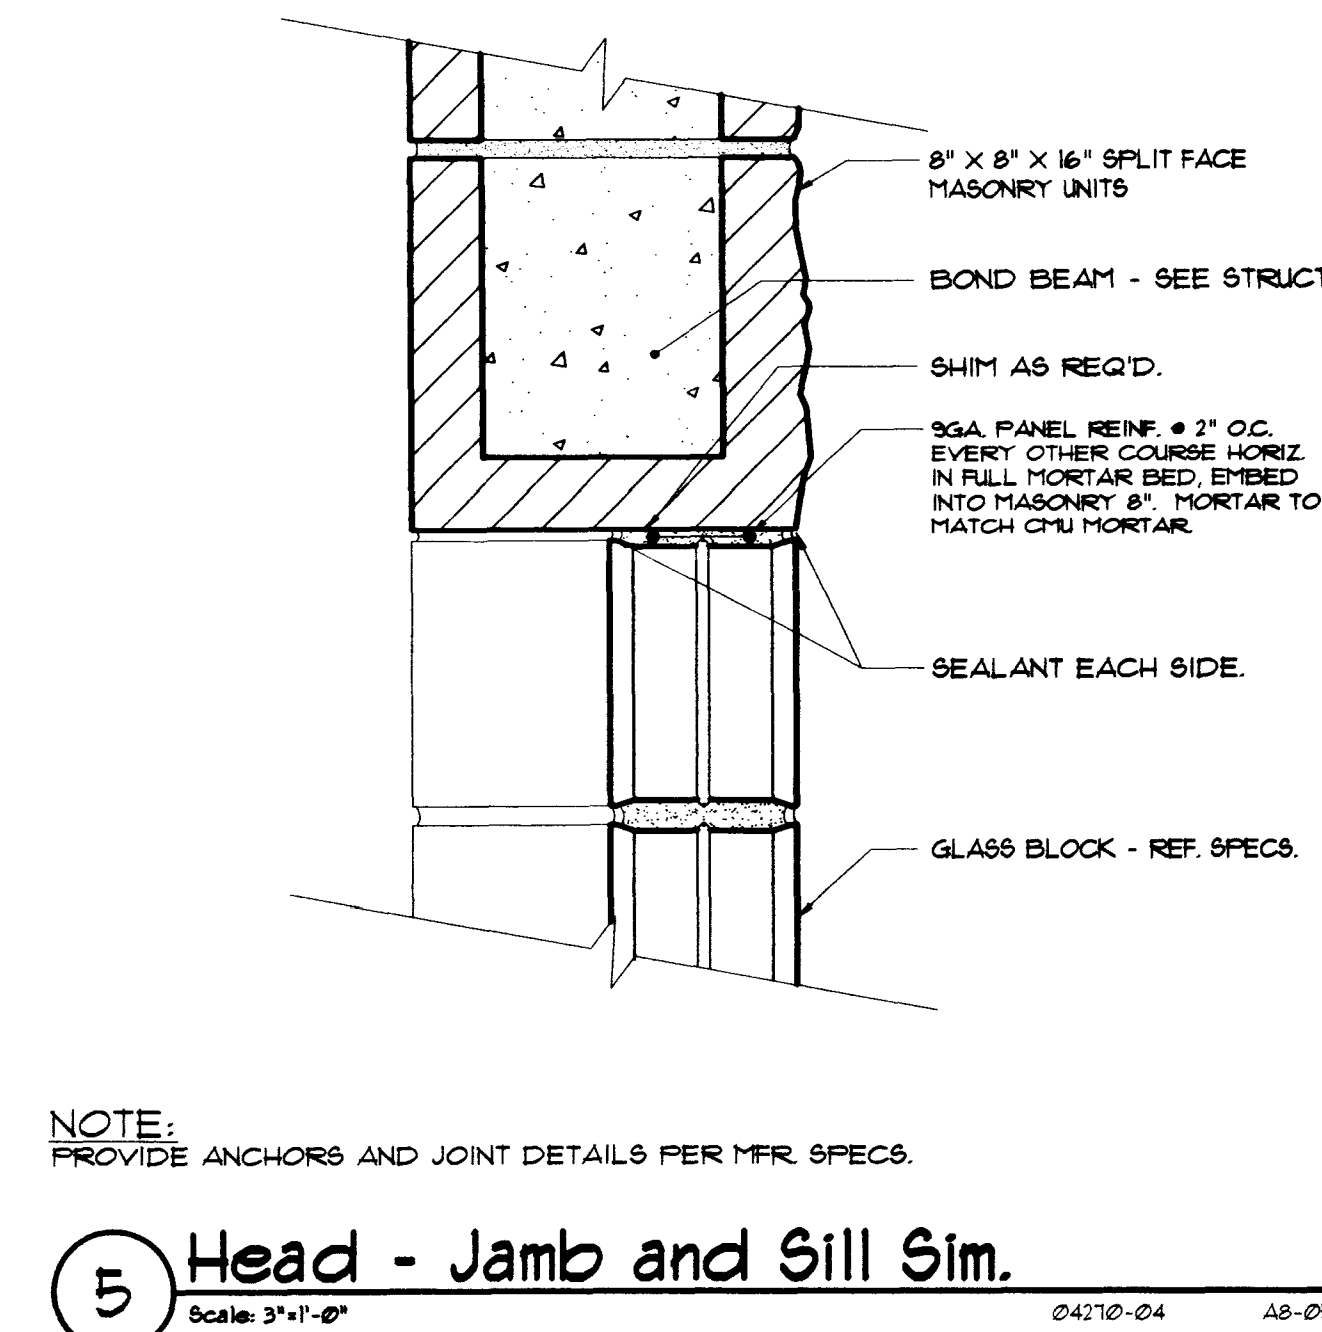
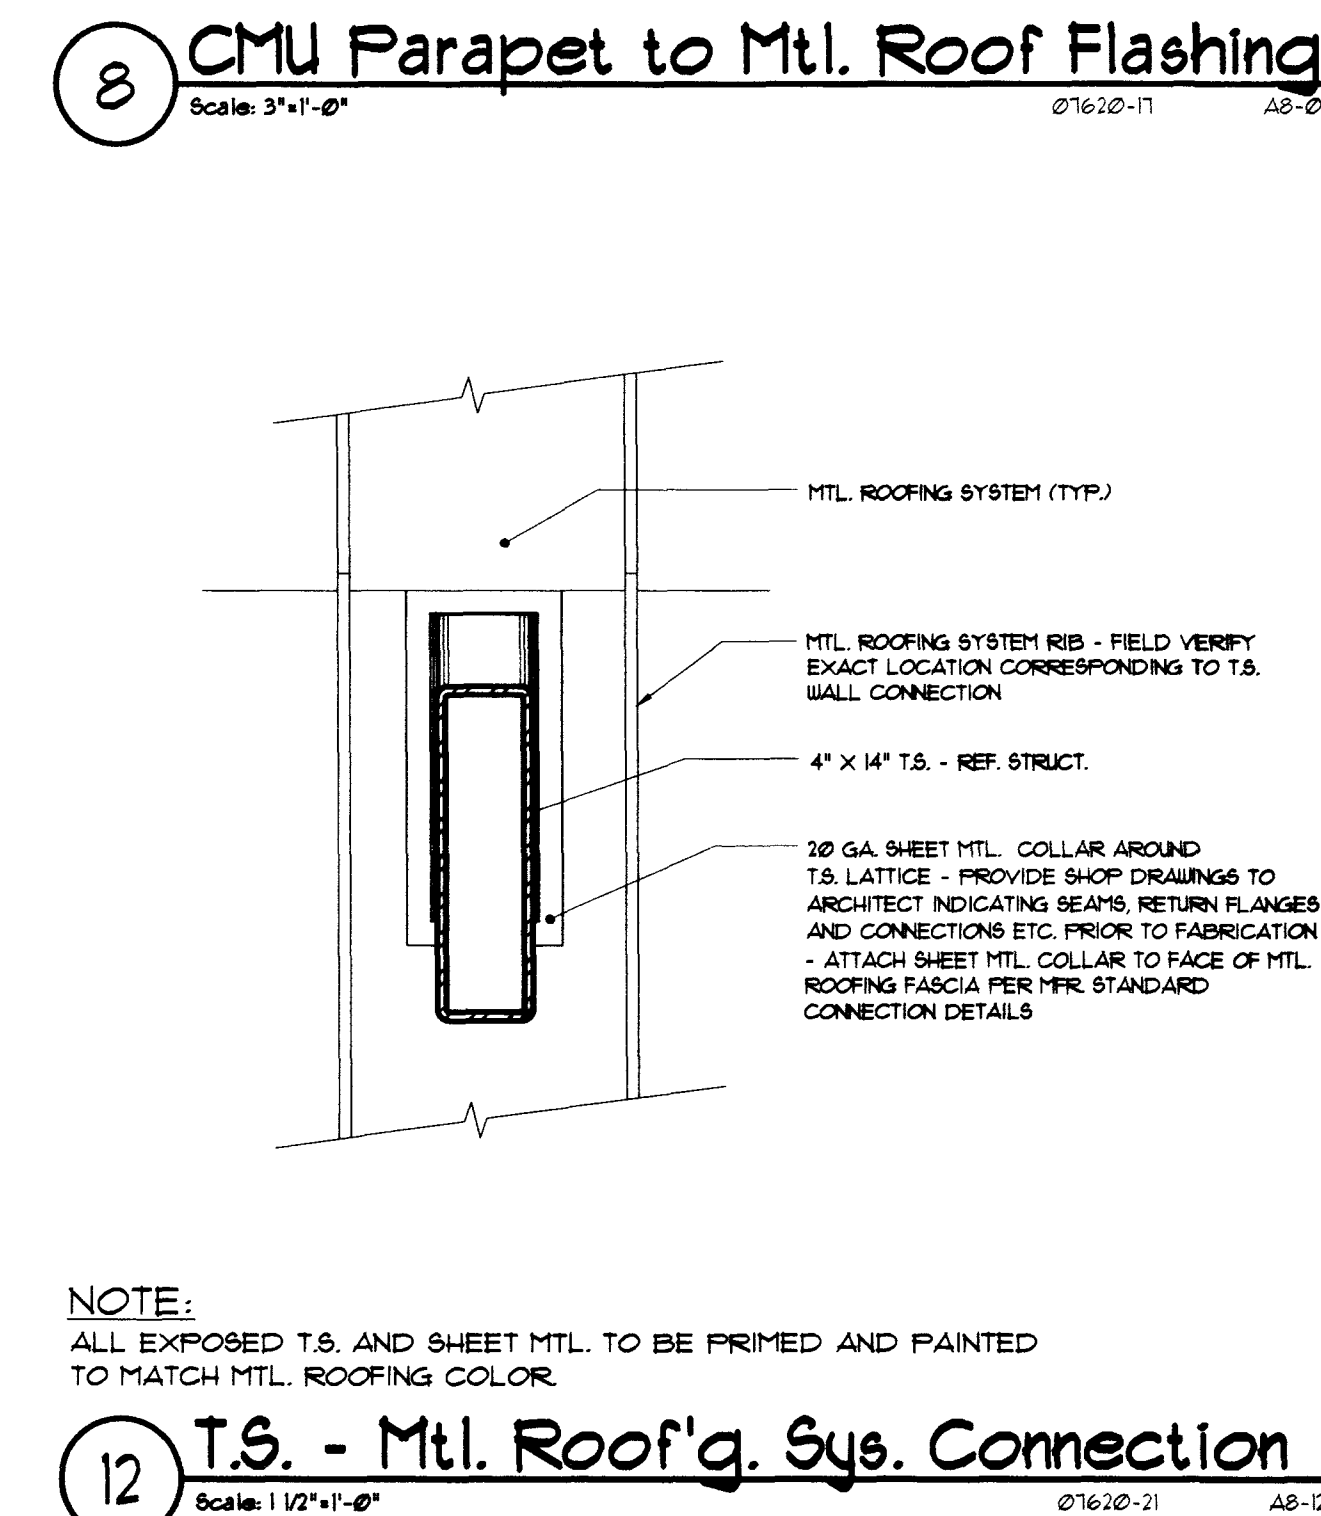
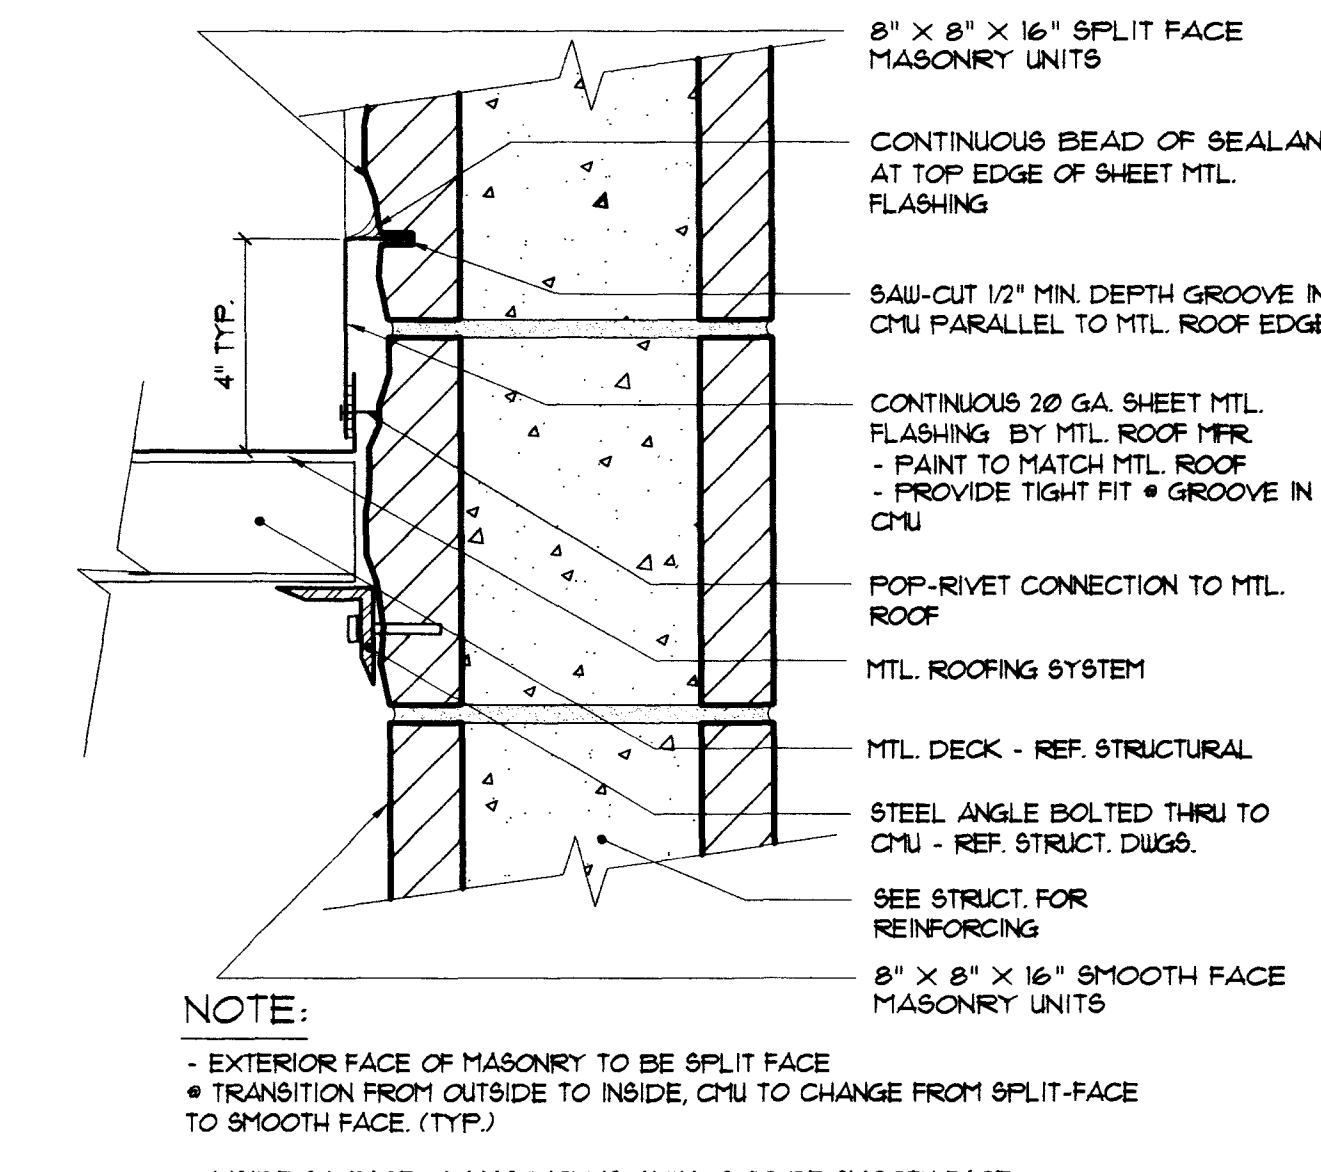
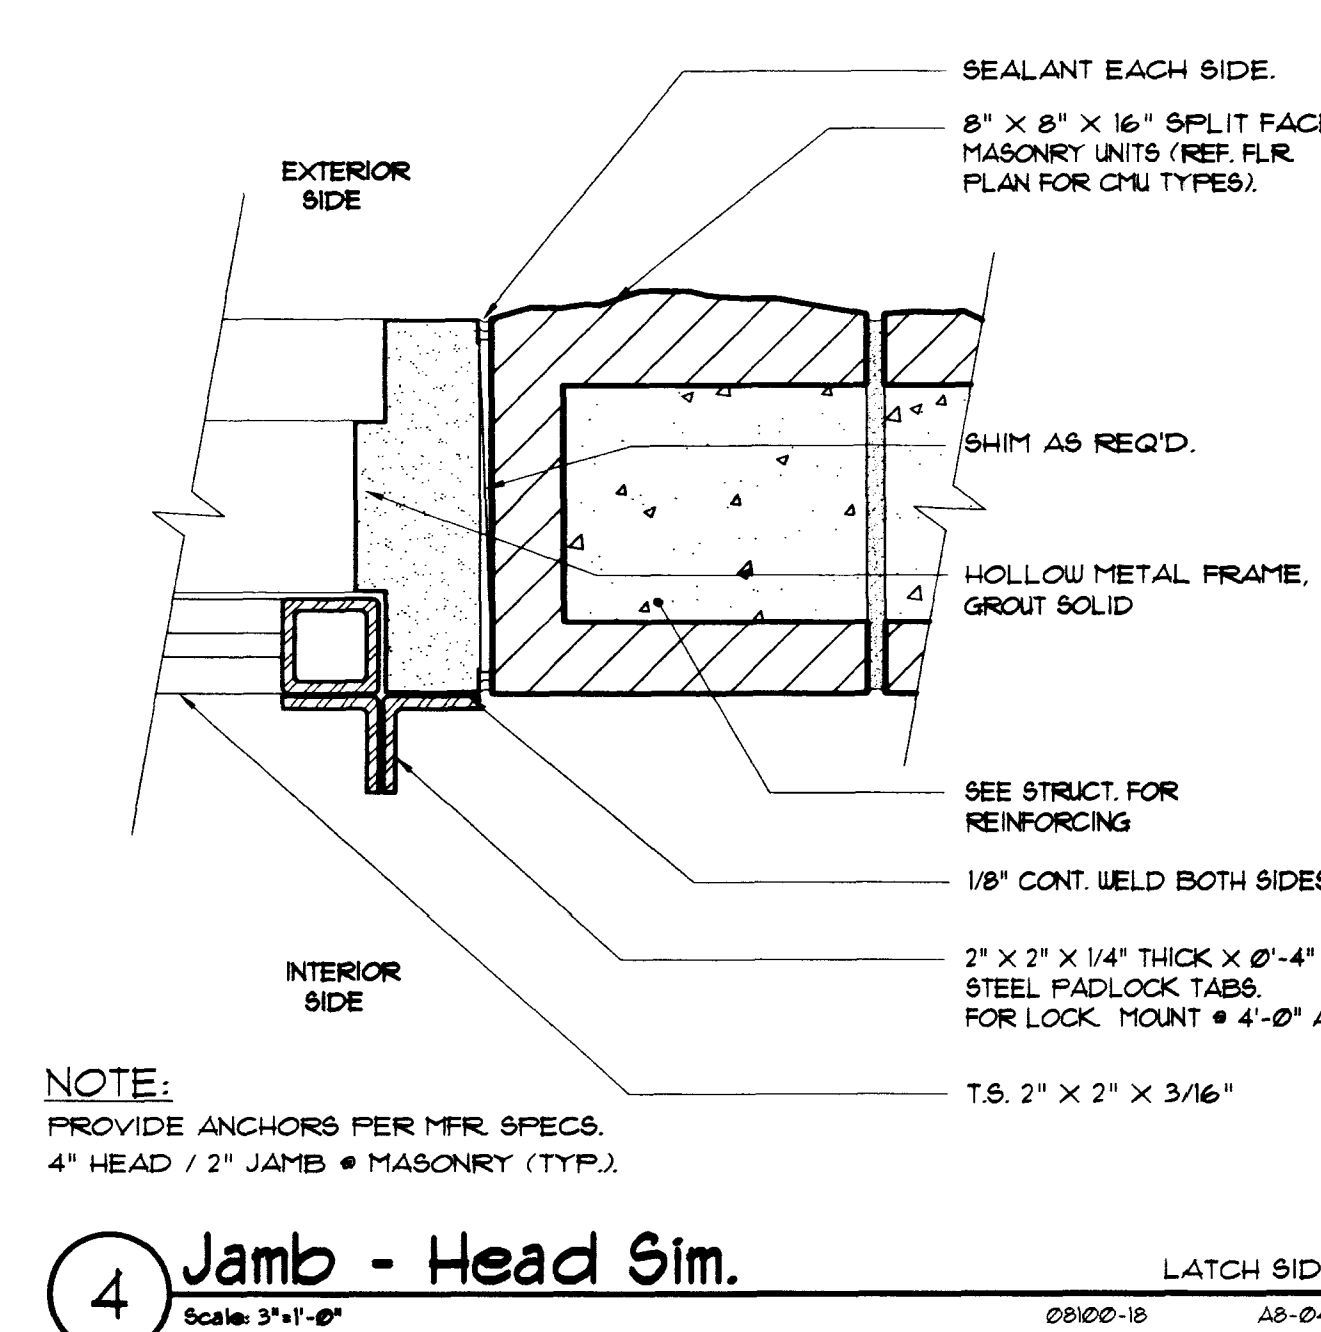
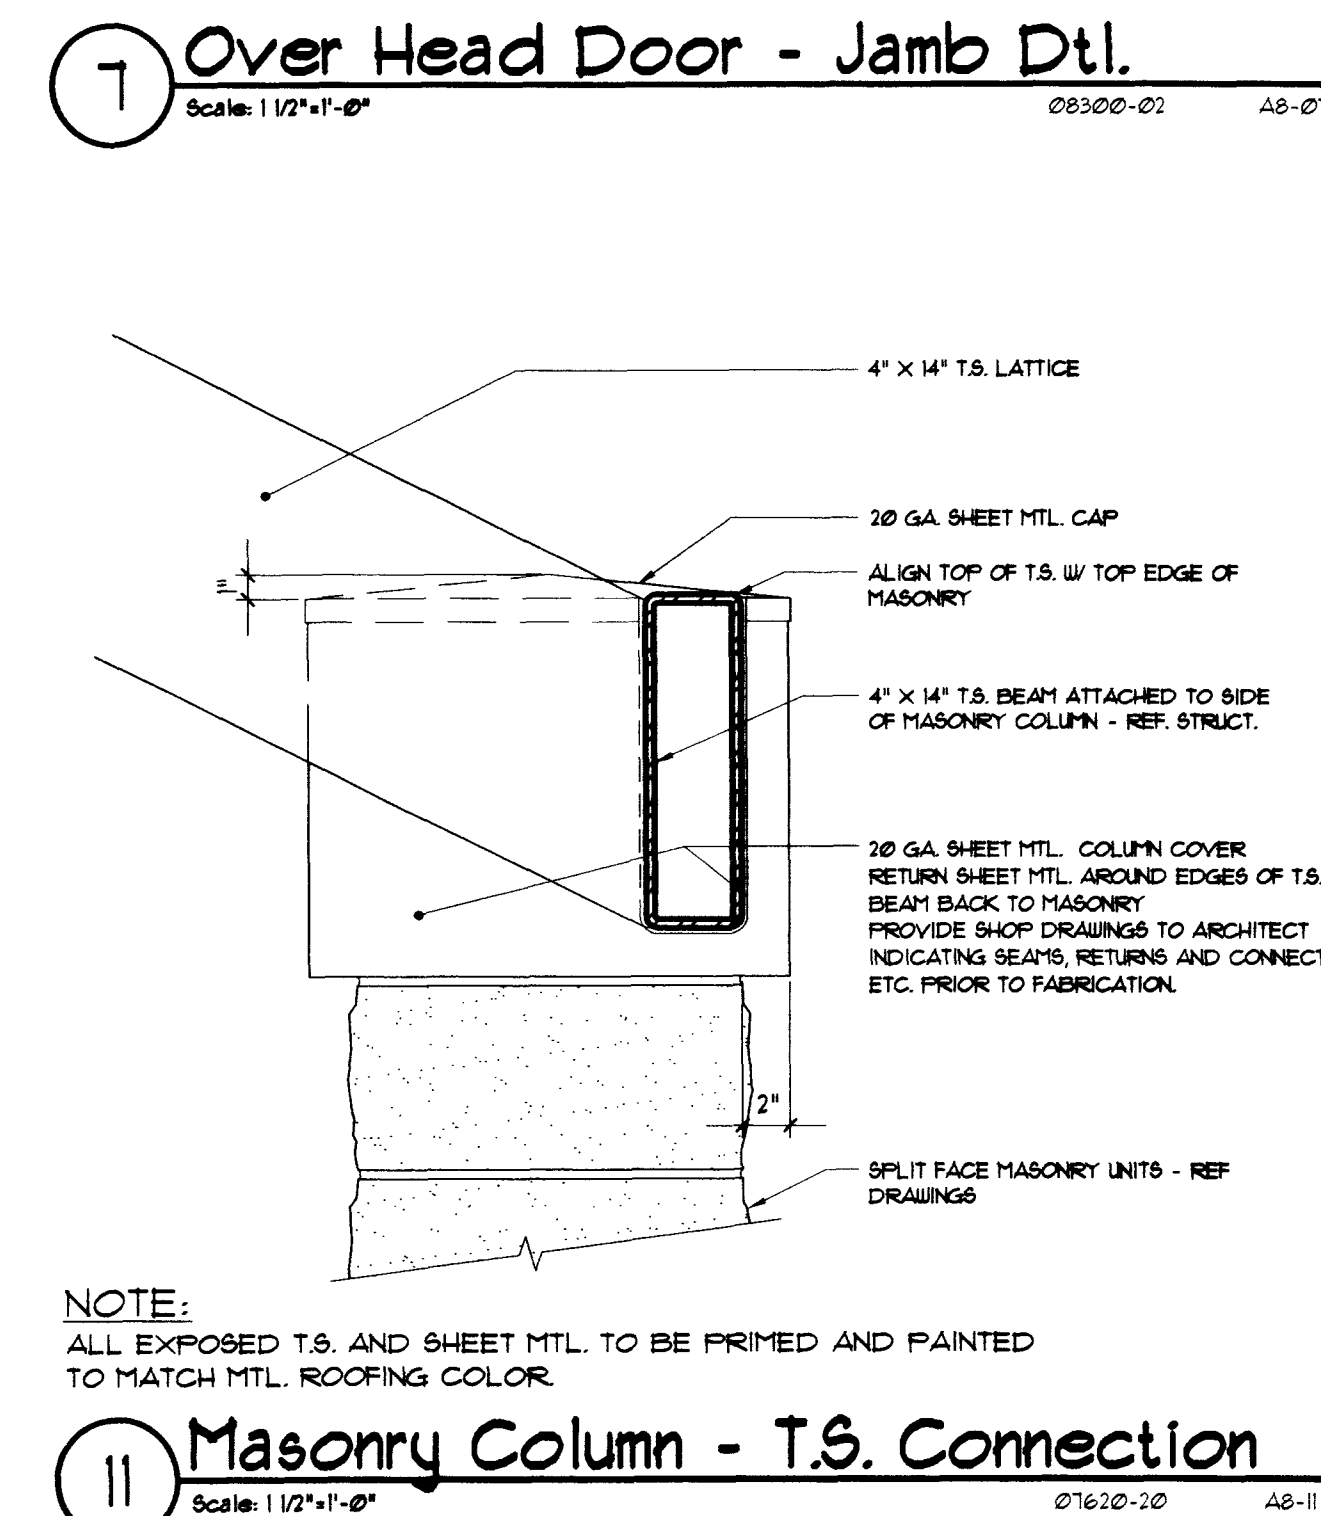
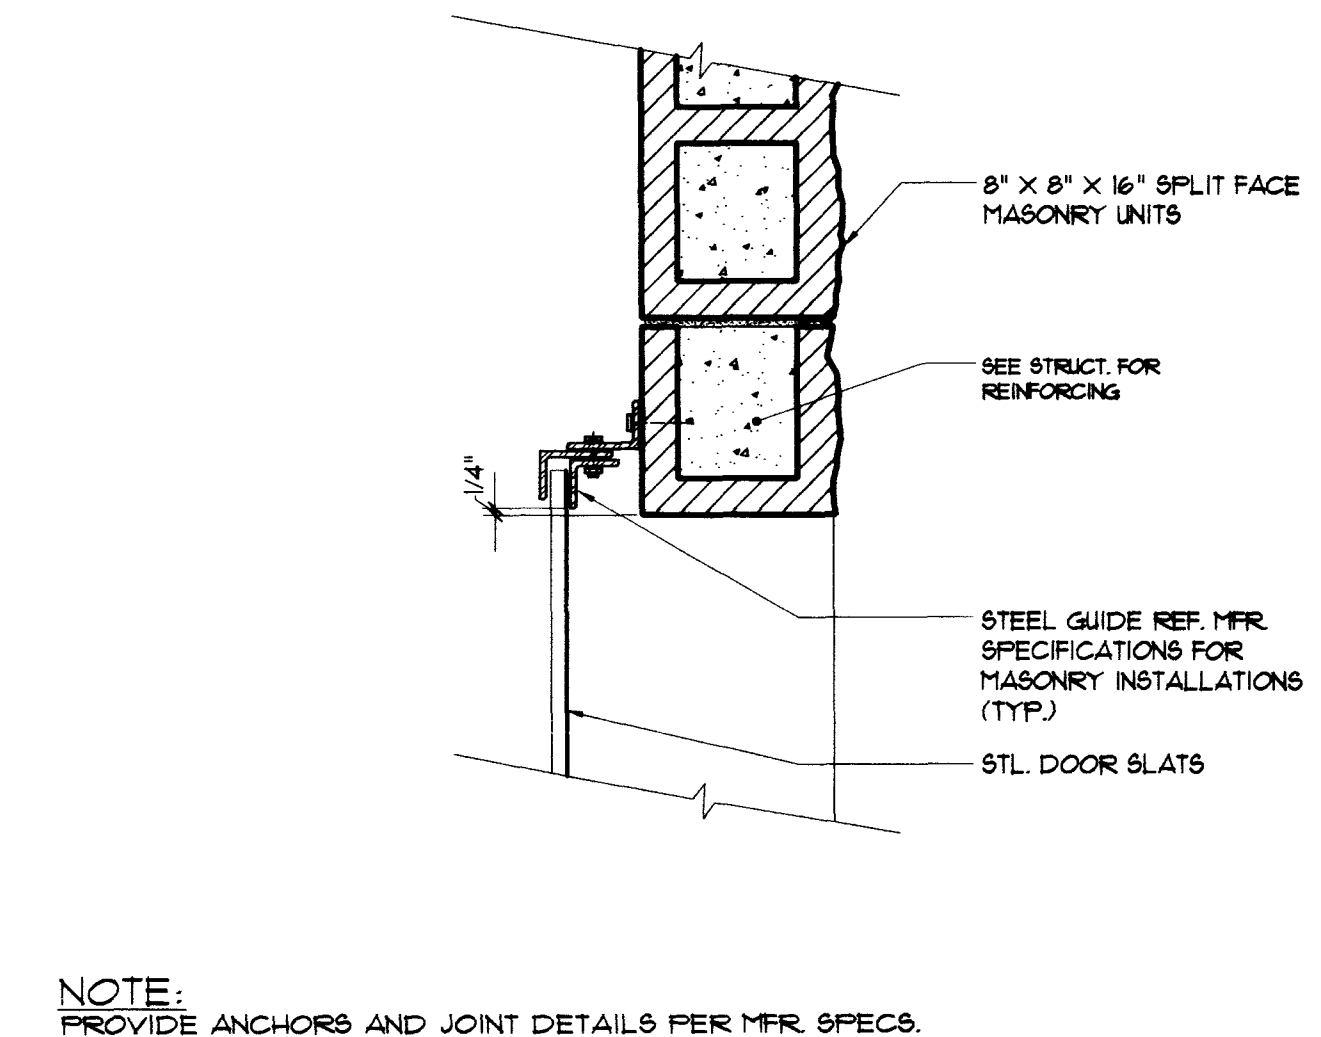
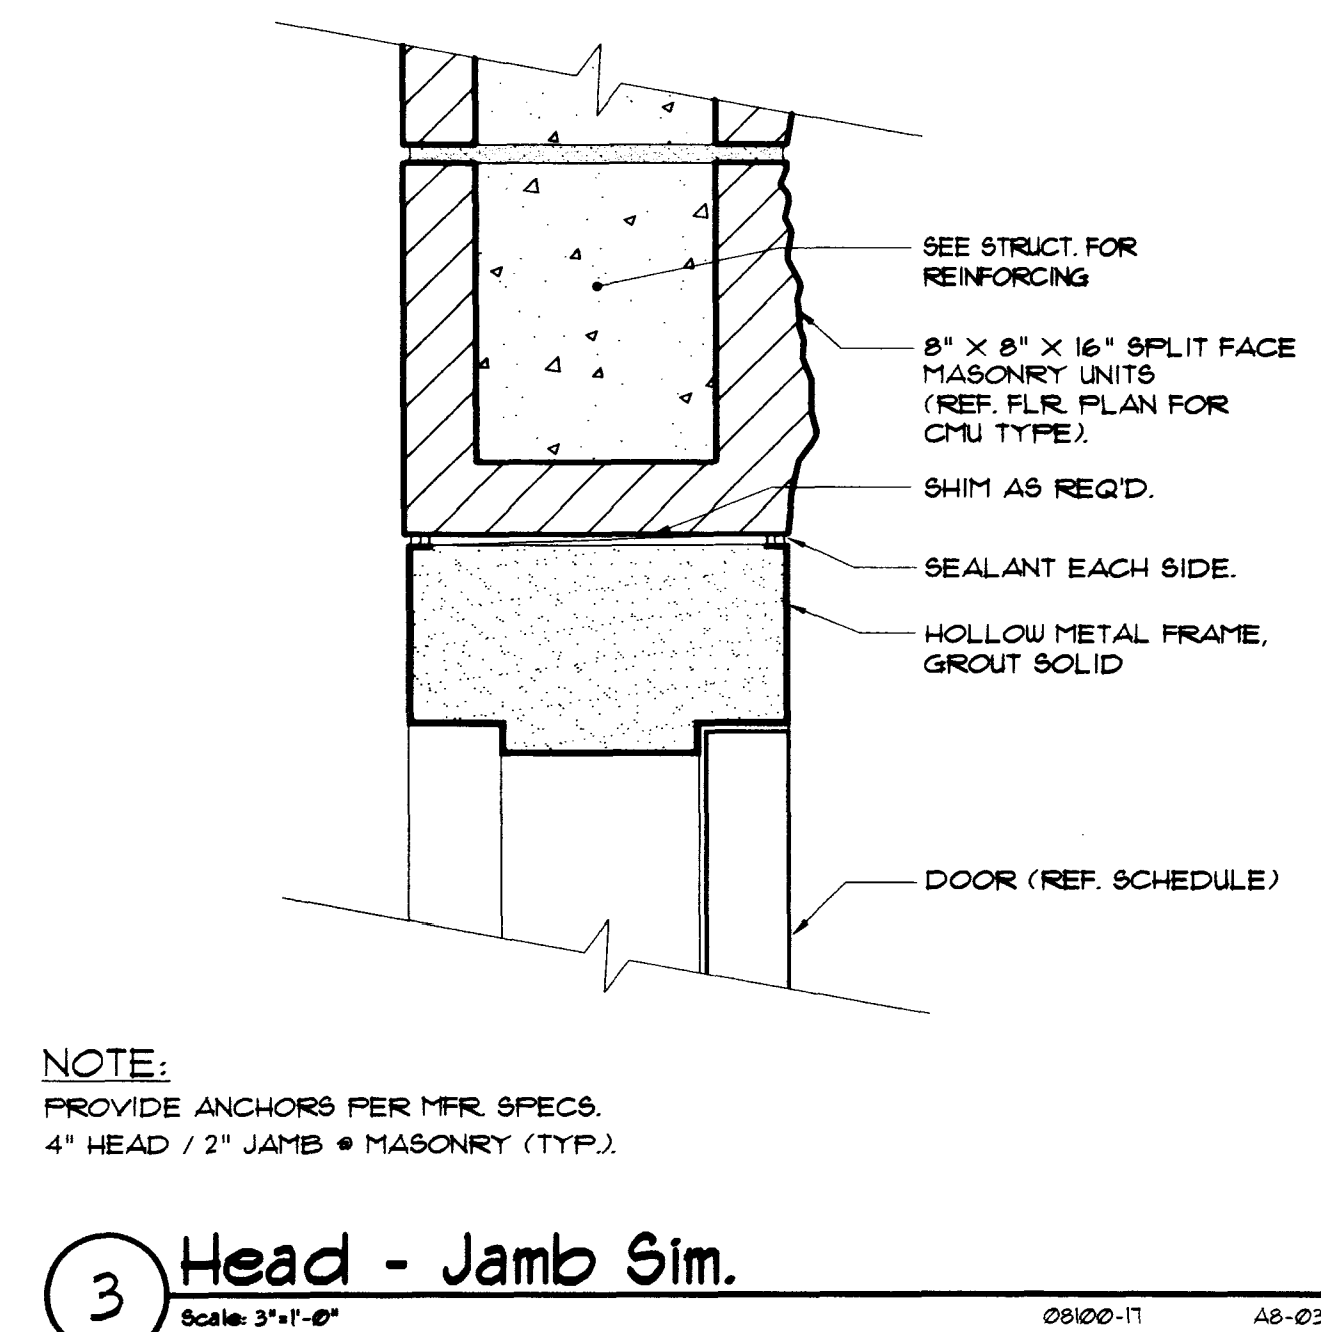
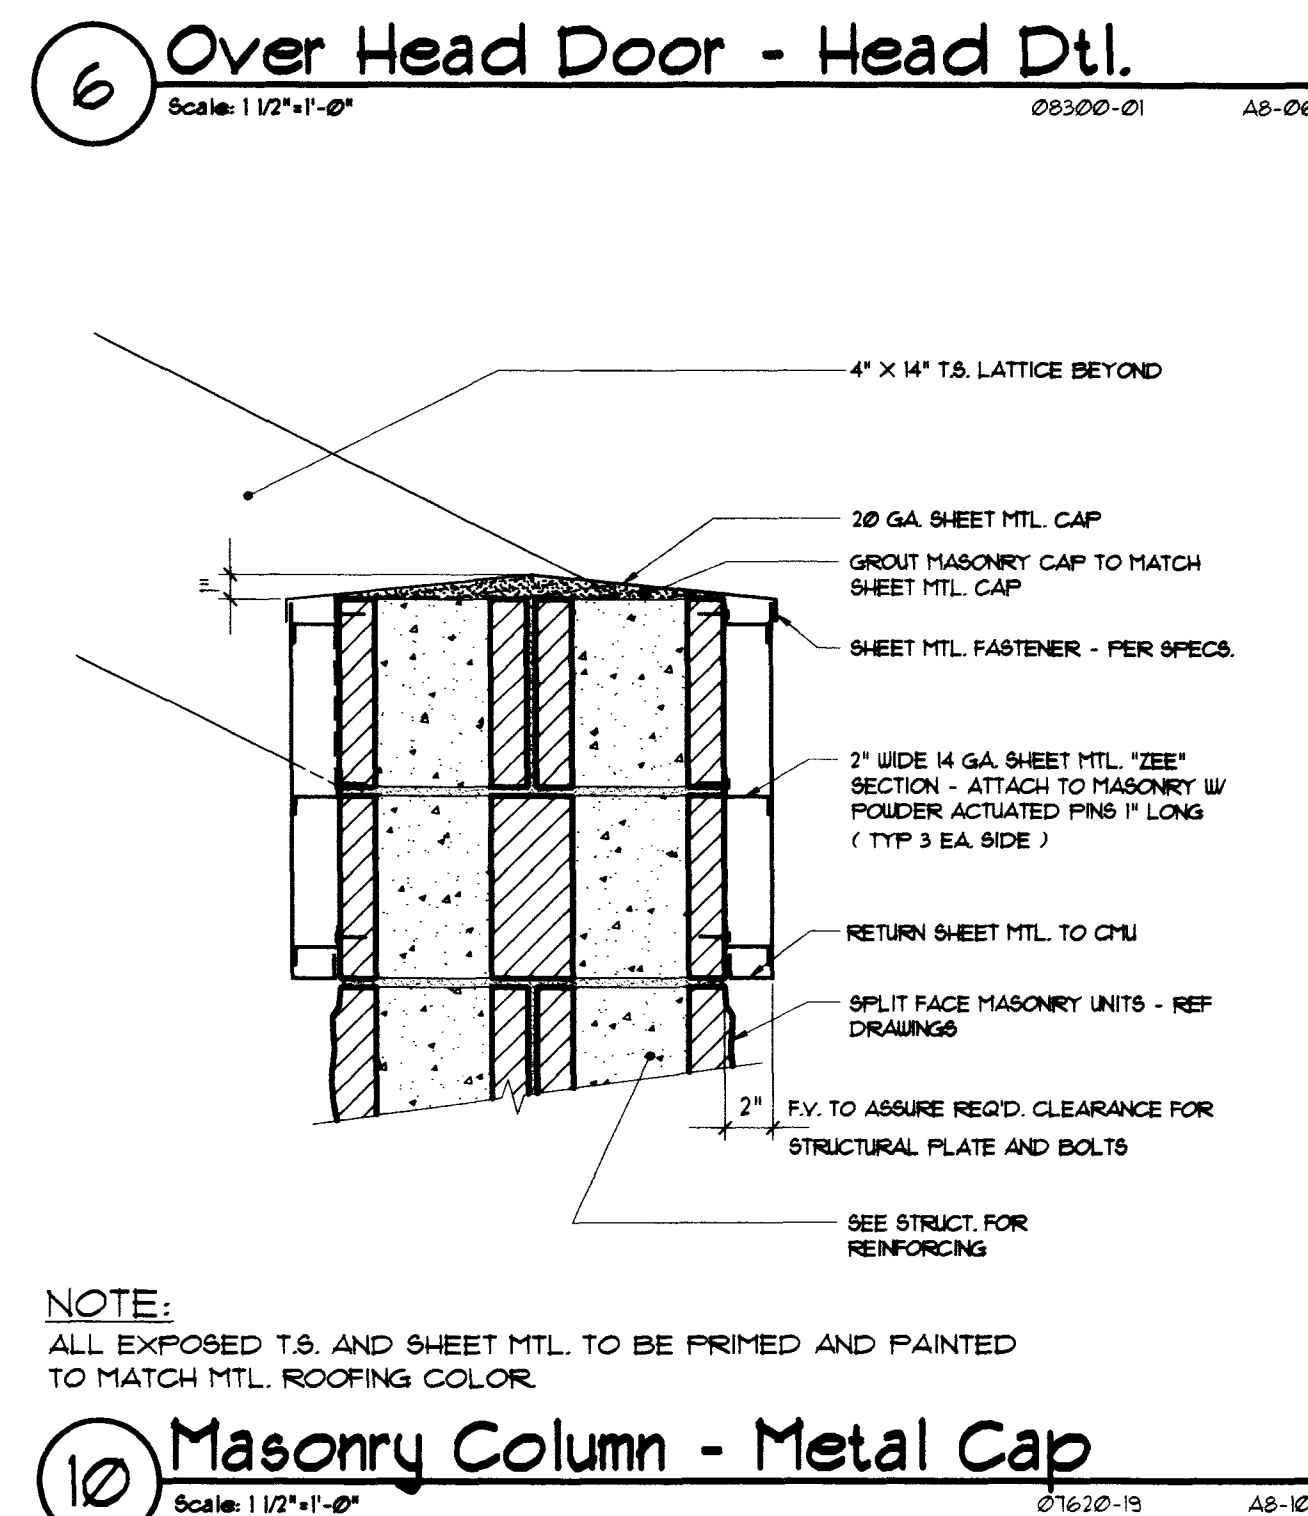


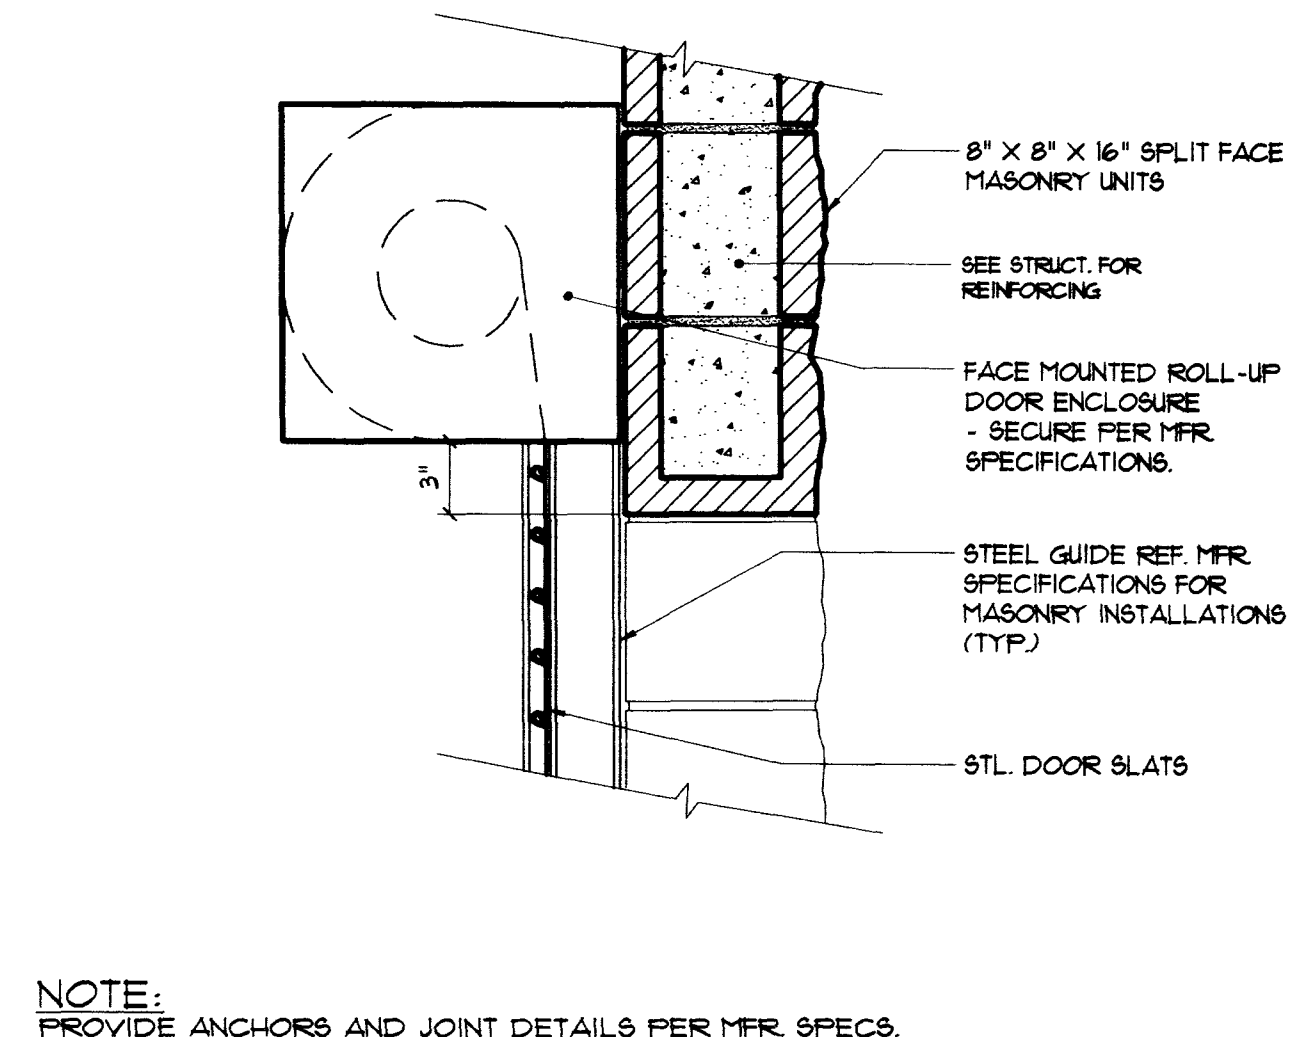


DATE: _____		REVISIONS:	
DRAWN BY: BLB		DESIGN BY: BLB	
J.W.A. *		DATE: 7/97	
PLOT SCALE: Full Scale		F.L.D. BK.	
DEPARTMENT OF PUBLIC WORKS PROJECT: Library Park Restroom Facility		ARCHITECTURAL SERVICES 	
SHEET TITLE: Miscellaneous Details		SHEET NO. A8	
DRAWING NO. LBP03A8		650.42 32 43	

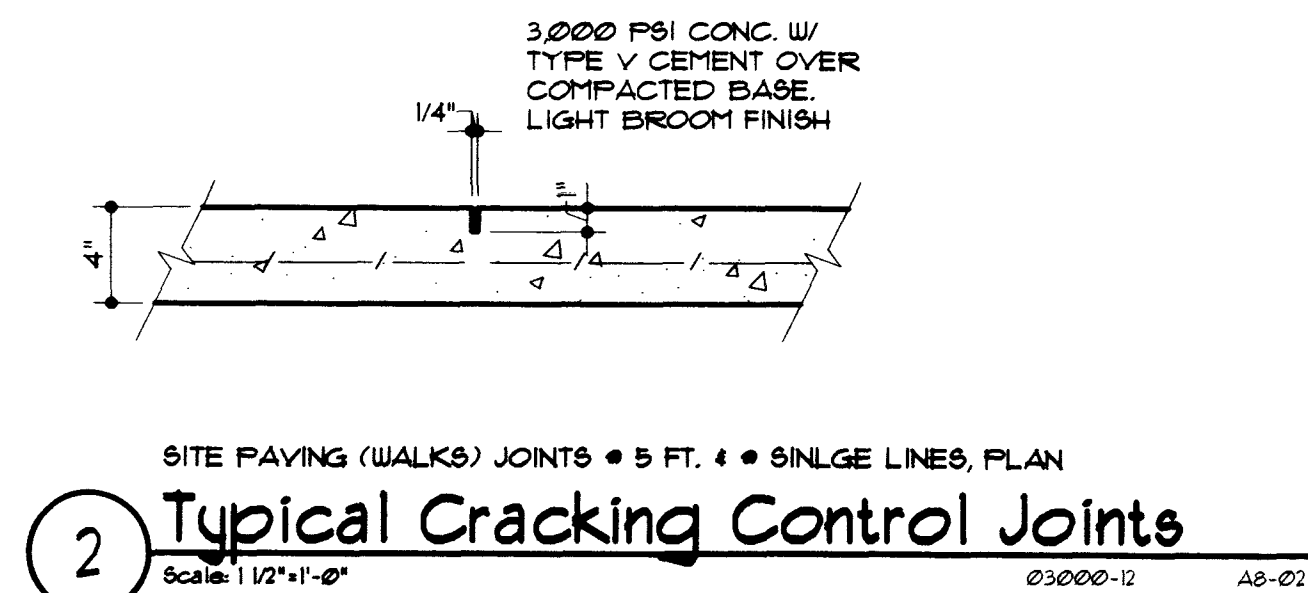


1 Expansion Joint

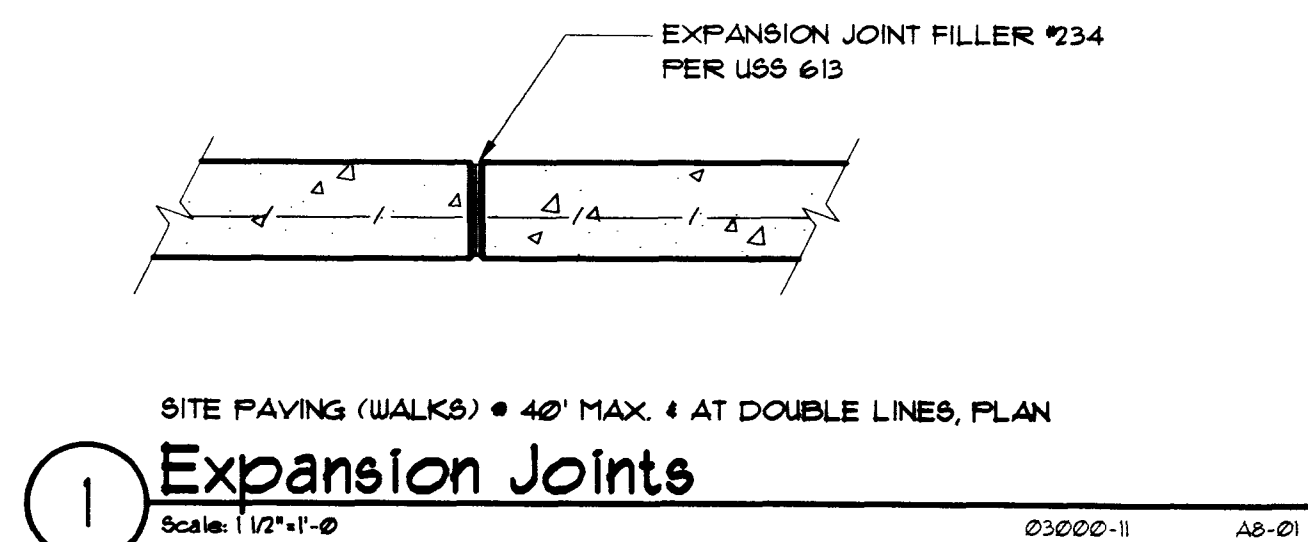


2 Typical Cracking Control Joint

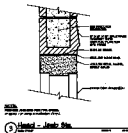


3 Head - Joint Sit

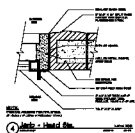


4 Joint - Head Sit

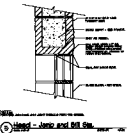

5 Head - Joint and Sit

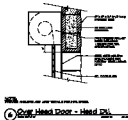

6 Over Head Door - Head Sit

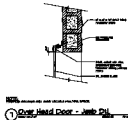

7 Over Head Door - Joint Sit




8 CHU Parapet to Mtl. Roof Finishing




9 CHU Jnl to Mtl. Roof Cap Finishing



10 Masonry Column - Metal Gap

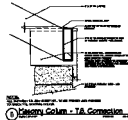

11 Masonry Column - TA Correction

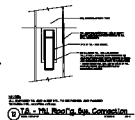

12 TA - Mtl. Roofing Sys. Connection

