




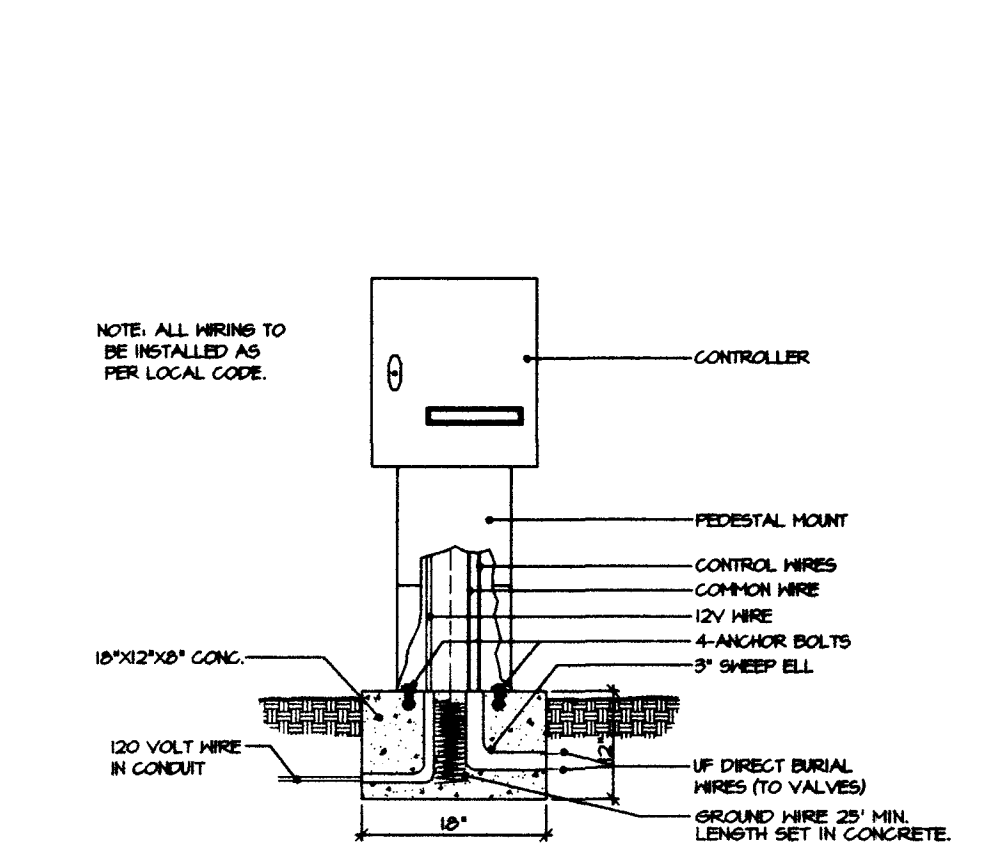


A COMMERCIAL PEDESTAL MOUNT CONTROLLER

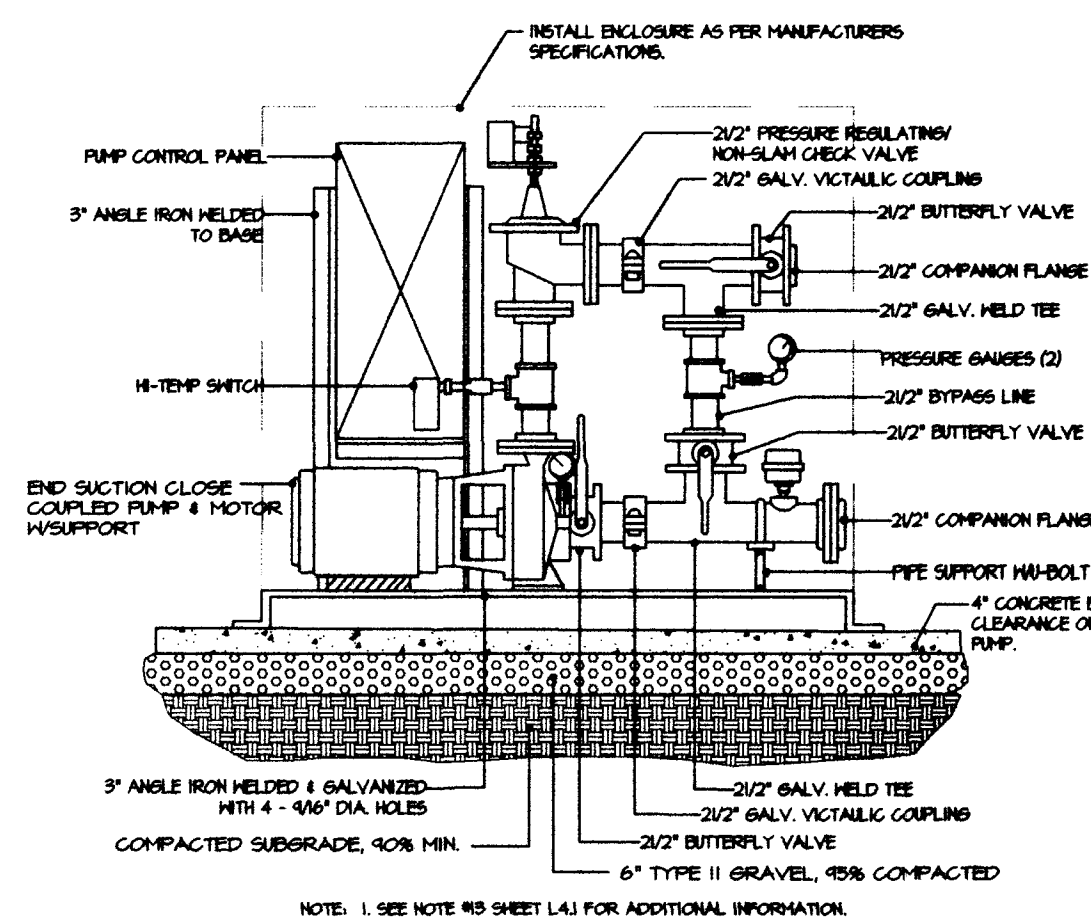


B D90-6 BOOSTER PUMP

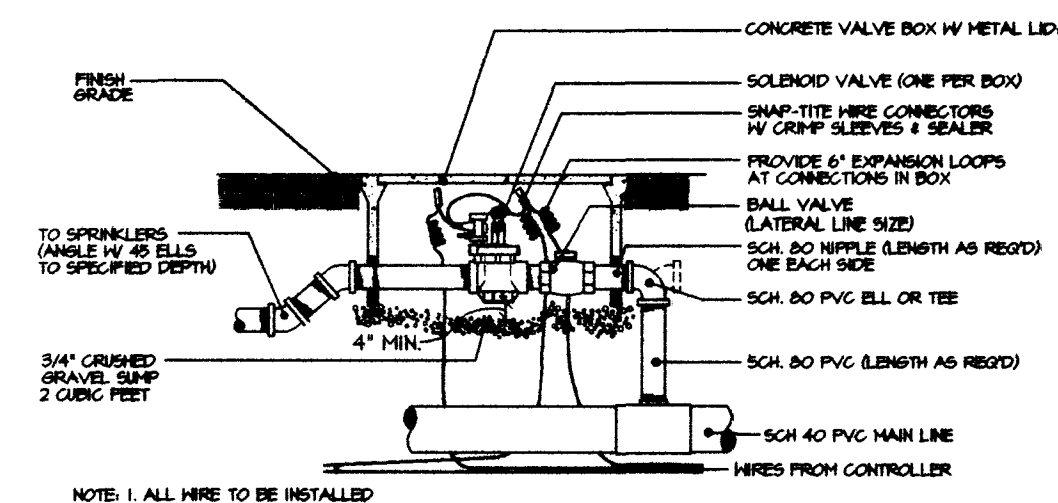


C SOLENOID VALVE (TURF)

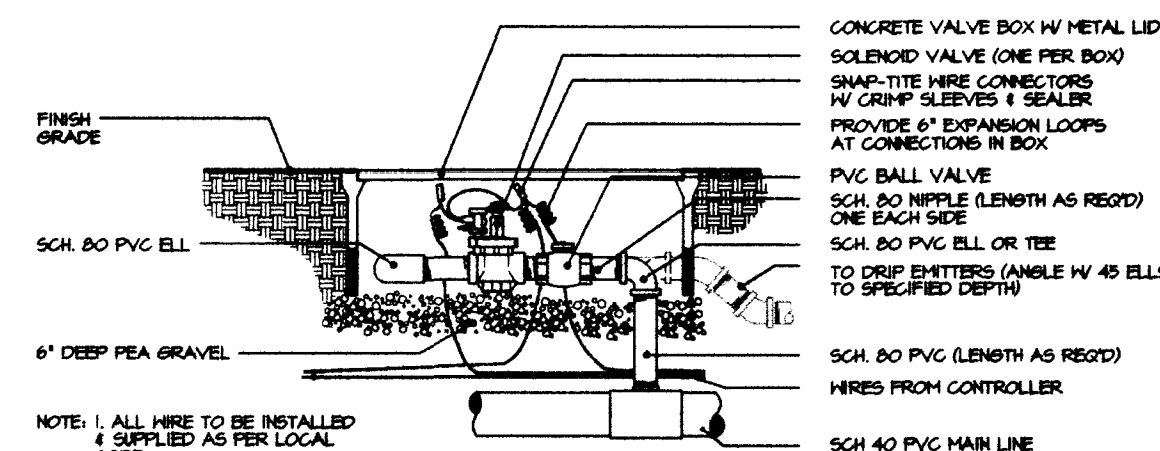


D SOLENOID VALVE (DRIP) W/ BALL VALVE

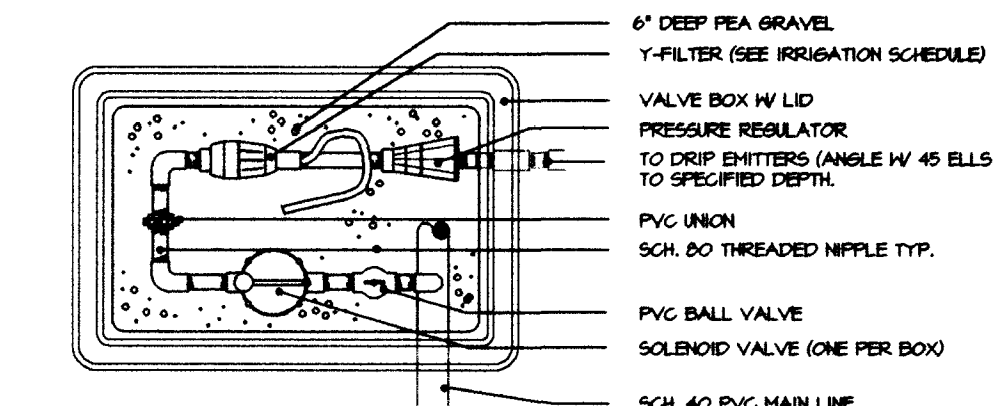


E DRIP VALVE ASSEMBLY

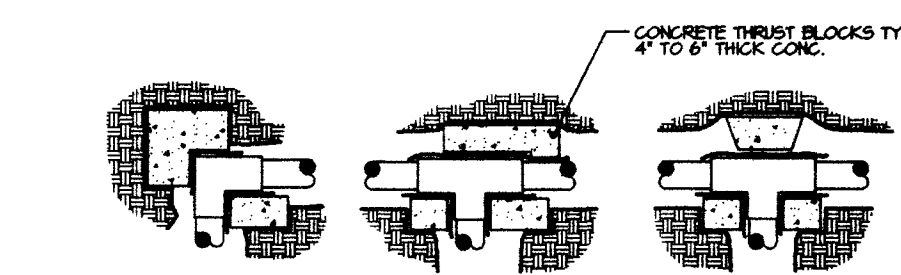


F THRUST BLOCKS

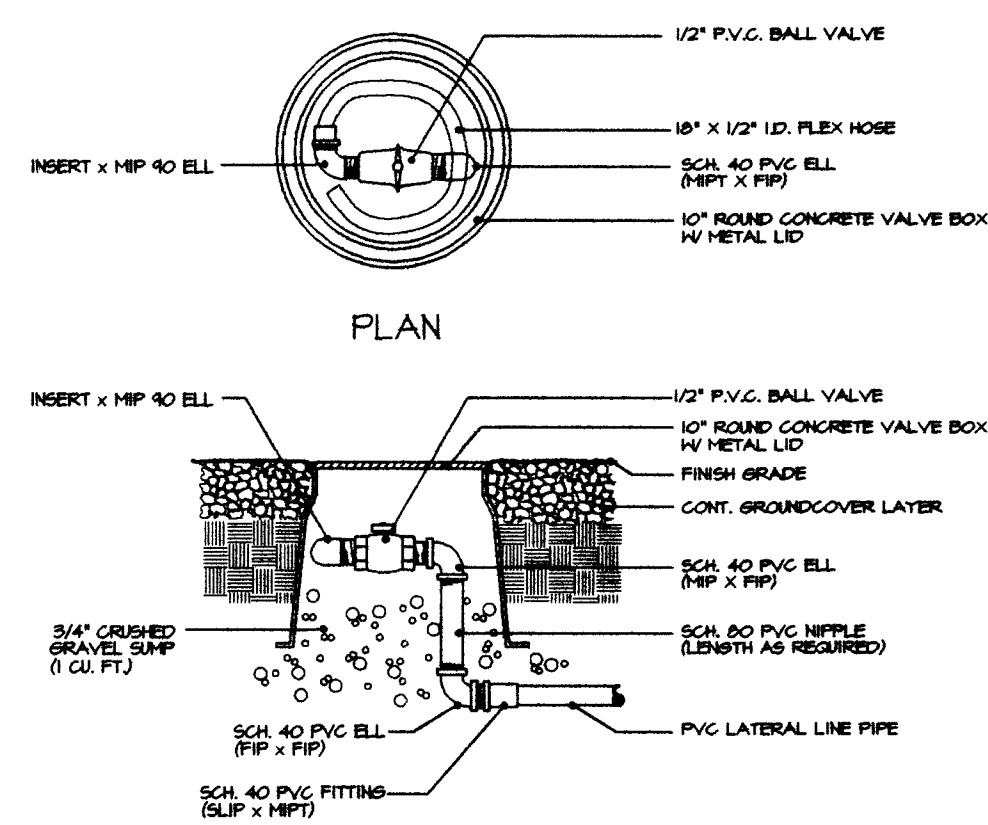


G FLUSH VALVE

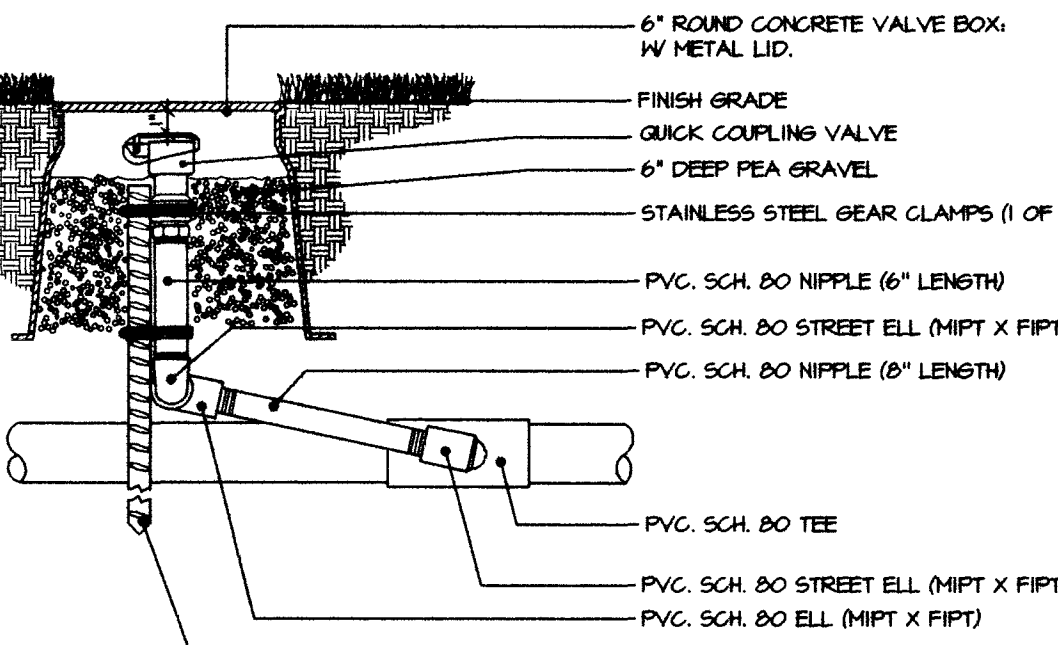


H QUICK COUPLER

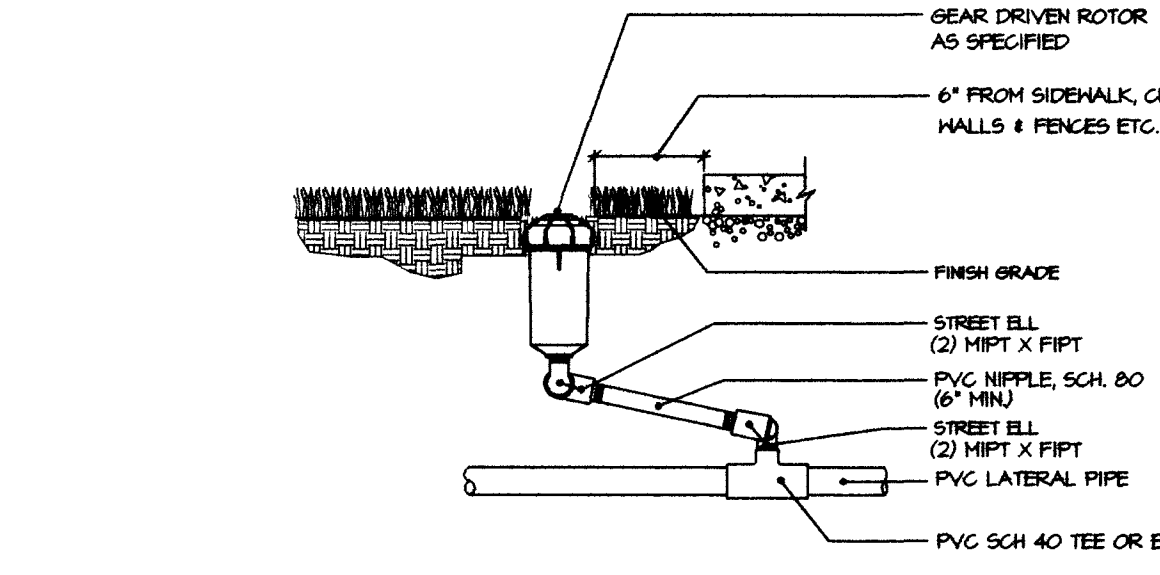


J GEAR DRIVEN ROTOR

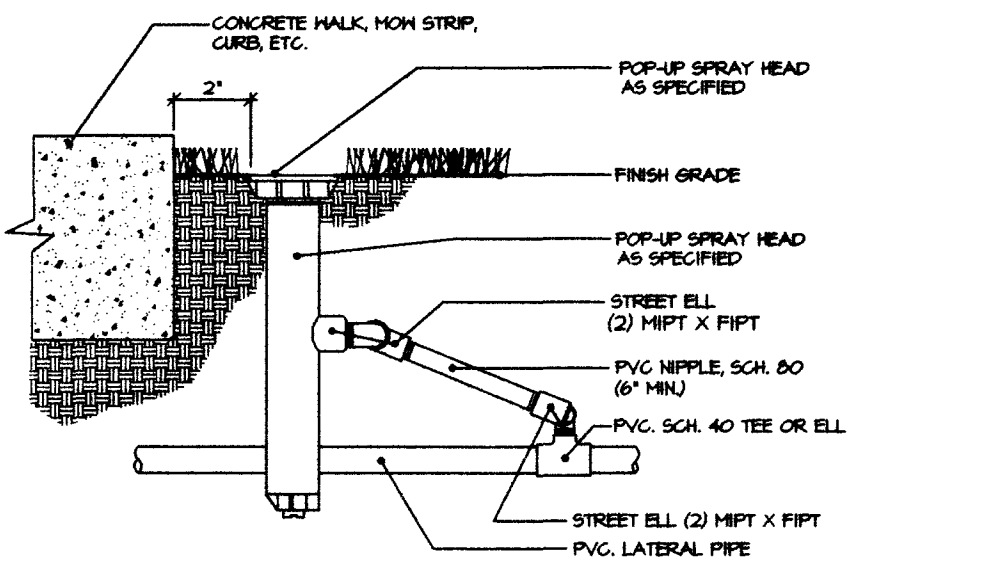


K POP-UP SPRAY HEAD

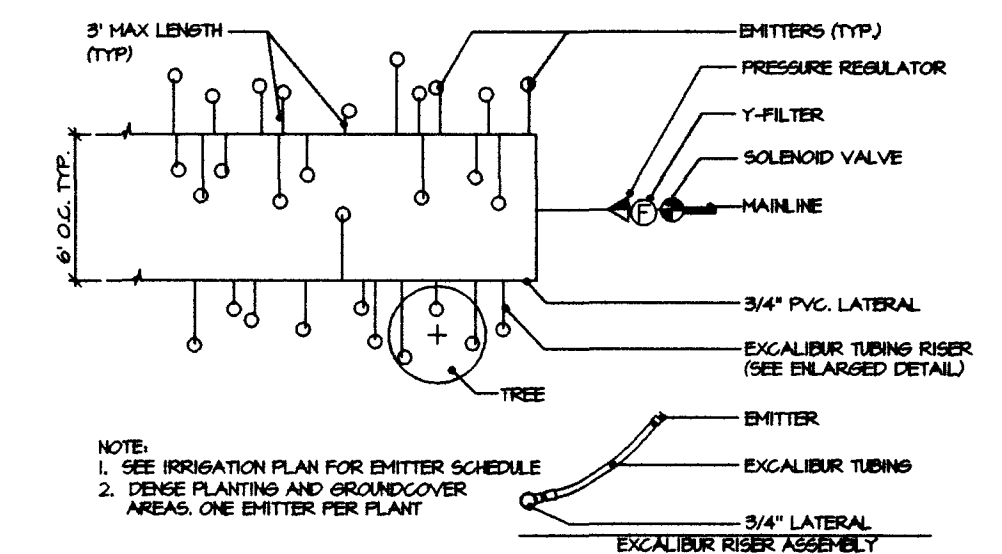

L DRIP EMITTER LAYOUT

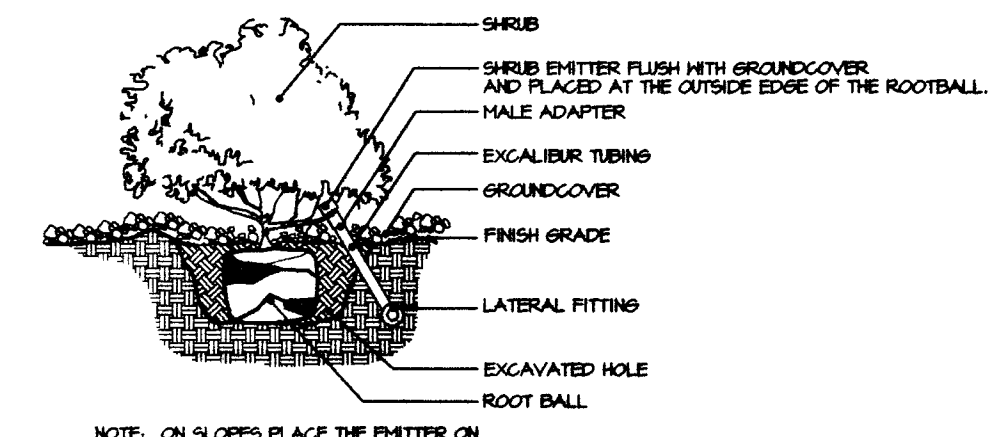

M SHRUB EMITTER

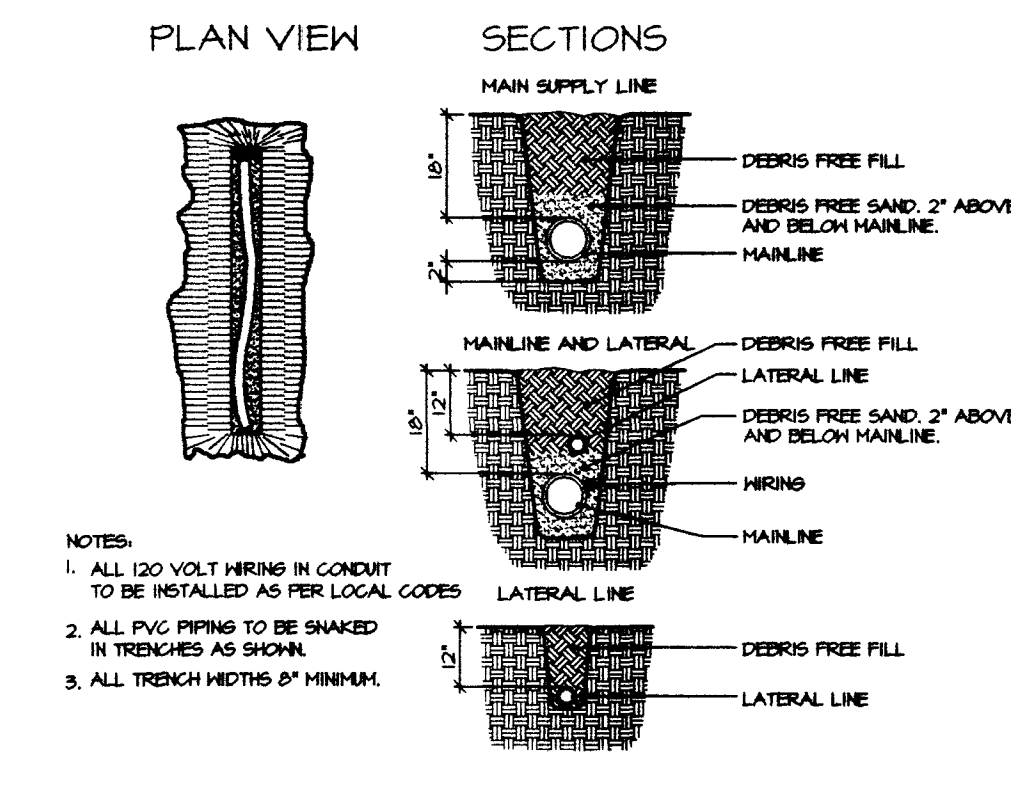

N 18\"/>

DEPT. OF PARKS & LEISURE ACTIVITIES LANDSCAPE IRRIGATION DETAILS SHEET: 14.4 650.42	PROJECT: LIBRARY PARK	WZUNINO & ASSOCIATES LANDSCAPE ARCHITECTURE - LAND PLANNING 338 W. SPRING MOUNTAIN ROAD, SUITE 100, LAS VEGAS, NEVADA 89102 PHONE (702) 253-9390 - FAX (702) 253-9076 - EMAIL: WZUNINO@GMAIL.COM	SCALE (H) FLD. BK. #	SCALE (V) DATE: 7/07	W.A. # DESIGN BY: CW/TS	REVISIONS DATE

