


BUFFALO DRIVE

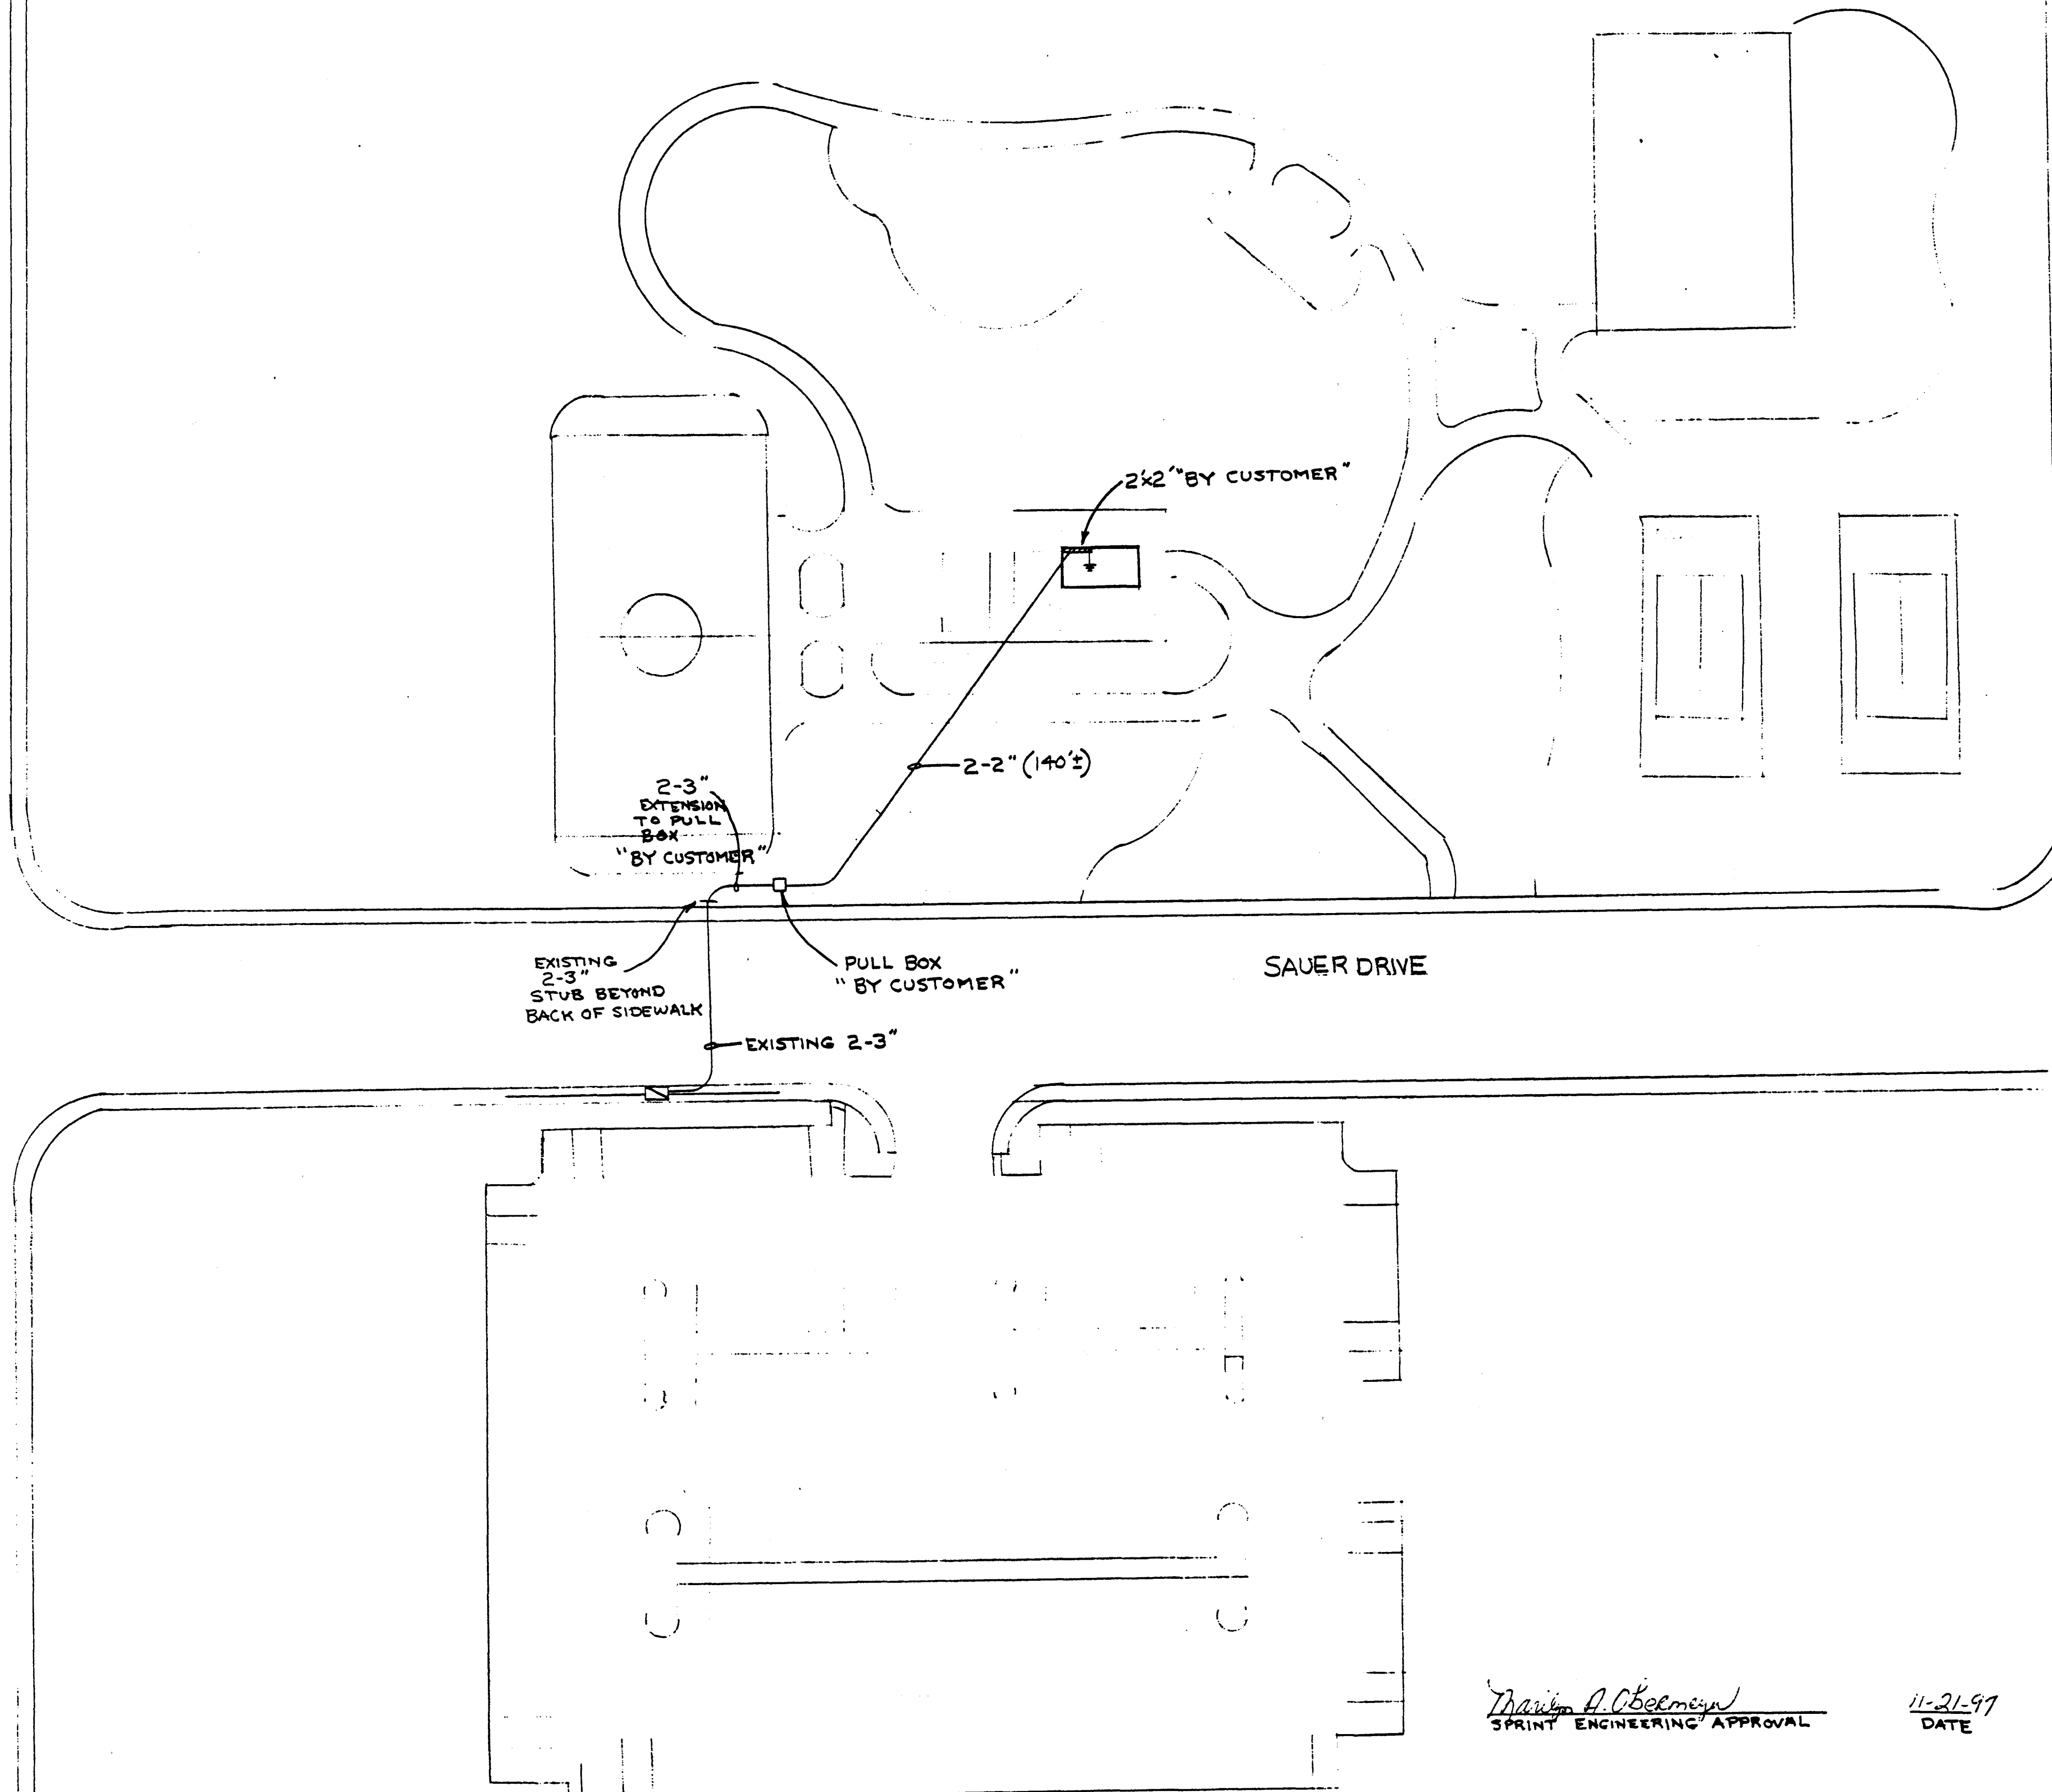

SPRINT ENGINEERING APPROVAL

11-21-97  
DATE



JOINT TRENCH WITH  
NEVADA POWER COMPANY  
WHERE APPLICABLE

**SPRINT  
PROPRIETARY**

CONSTRUCTION PERMIT REQUIRED  
BY CONTRACTOR

# COMMERCIAL LEGEND

|                                   |   |
|-----------------------------------|---|
| CONDUIT                           | PVC DB (DIRECT BURIED) GRADE DB 68 FOR 1 1/4", 2", 3" DB 100 FOR 4" DB SWEEPS - SCHEDULE 40 MIN.                                                                 |
| MANHOLE                           | PROPOSED MANHOLE   |
| PULL BOX                          | WITH H2B LOADING BOLT DOWN BEAM & PLATE TRAFFIC COVER MARKED "TELCO" AND 4-18 HOLE CABLE RACKS (2 EACH SIDE)                                                     |
| 3' X 5' X 4'-6"                   |   |
|                                   | NOTE: STEEL PLATE COVERS MUST NOT BE WELDED TO BEAMS ALL METAL PARTS ARE TO BE DIPPED GALVANIZED OR PAINTED WITH AN APPROVED RUST INHIBITOR PRIMER AND TOP COAT. |
| PULL BOX                          | WITH H2B LOADING BOLT DOWN TRAFFIC COVER MARKED "TELCO"   |
| 2'-6" X 4' X 3'                   |   |
| PULL BOX                          |   |
| 17' X 36" X 36"                   |   |
| TERMINAL CABINET                  | RAINTIGHT HINGED DOOR WITH A 3/4" PLYWOOD BACKBOARD UNDERWRITER LABORATORY APPROVED                                                                              |
| 36" X 36" X 6" (100 PAIR OR LESS) |   |
| TERMINAL CABINET                  |   |
| 24" X 24" X 6" (50 PAIR)          |   |
| TERMINAL CABINET                  |   |
| 18" X 24" X 6" (25 PAIR)          |   |
| 3/4" PLYWOOD BACKBOARD            | TREATED WITH FIRE RETARDANT PAINT OR SEALER. BACKBOARDS SMALLER THAN 4' X 8' - E.G. 2' X 2' & 4' X 4' SHOULD BE MOUNTED 48" ABOVE FLOOR                          |
| * 6 GA GROUND WIRE                | RUN TO THE MON (MULTI-GROUND NEUTRAL)   |

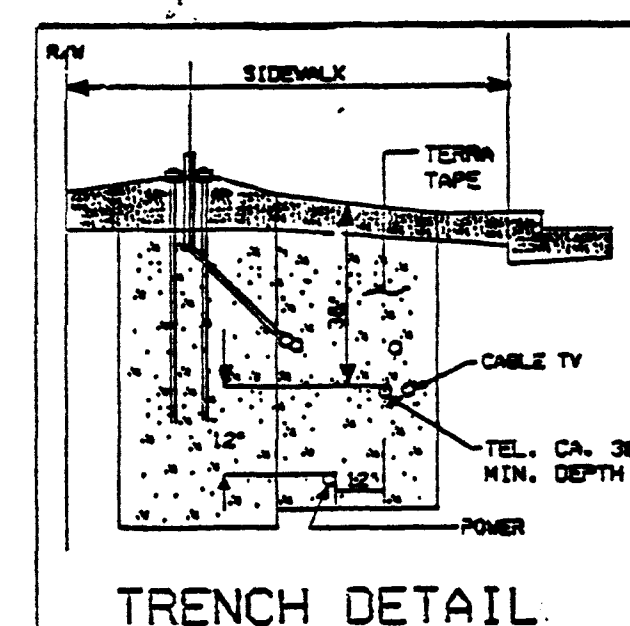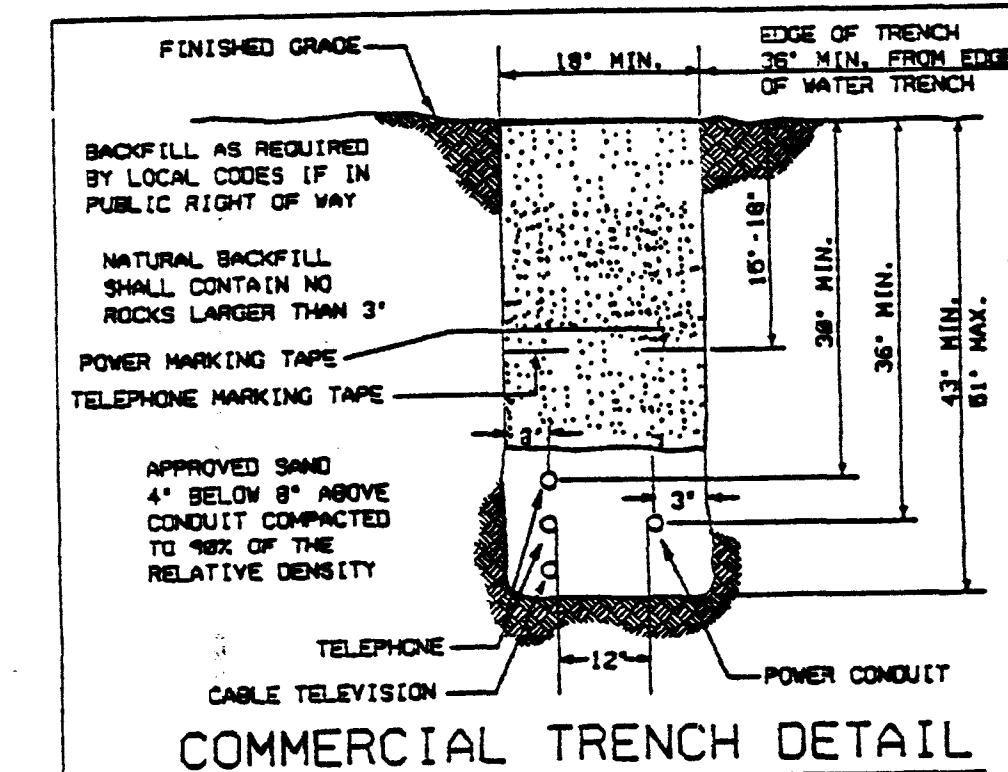

## EASEMENT/PERMIT CERTIFICATION

Easement/Permit Required: Yes ☐ No ☒

Easement/Permit Obtained: Yes ☐ No ☐

RCN Engineer Signature: \_\_\_\_\_

Sprint Easement/Permit Number: \_\_\_\_\_

REMARKS: \_\_\_\_\_

OWNER/CONTACT: City of Las Vegas  
Clair Lewis


TELEPHONE: 229-6011

## CONTRACTOR / DEVELOPER NOTE:

- CALL 244-7811 BETWEEN 7 A.M. AND 3 P.M. 24 HOURS IN ADVANCE FOR INSPECTION.
- ANY MODIFICATIONS TO SPRINT CENTRAL TELEPHONE'S DESIGN MUST BE APPROVED BY THE ENGINEER.
- THESE PLANS WILL EXPIRE SIX MONTHS FROM DATE OF ISSUE.

| NO.   | REVISION | ENGR. | MGR. | DATE | Avoid cutting underground utility lines. If's costly.               |
|---|----------|-------|------|------|---------------------------------------------------------------------|
| 1   |          |       |      |      |                                                                     |
| 2   |          |       |      |      |                                                                     |
| 3   |          |       |      |      |                                                                     |
| <div> <div>  Sprint<br/>Central Telephone Nevada </div> <div> TITLE<br/>UNDERGROUND<br/>CONDUIT REQUIREMENT<br/>LIBRARY PARK<br/>BUFFALO S/O<br/>CHEYENNE </div> <div> ENGR.<br/>CIBULKA<br/>244-7079<br/>11/21/97<br/>SCALE<br/>1" = 30' </div> <div> NO.<br/>97542<br/>DATE<br/>11/21/97<br/>SCALE<br/>1" = 30' </div> </div> |          |       |      |      | Call before you Dig.<br>1-800-227-2600<br>UNDERGROUND SERVICE (USA) |


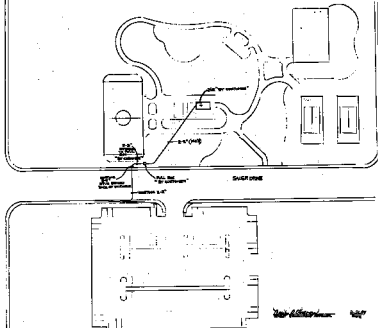

**COMMERCIAL LEGEND**






**SPRINT PROPRIETARY**

**SPRINT PROPRIETARY**



**CONTRACTOR / DEVELOPER NOTES**


| NO. | DATE | REVISION | BY | CHKD. | APP'D. |
|-----|------|----------|----|-------|--------|
| 1   |      |          |    |       |        |
| 2   |      |          |    |       |        |
| 3   |      |          |    |       |        |

**Call before you Dig**  
