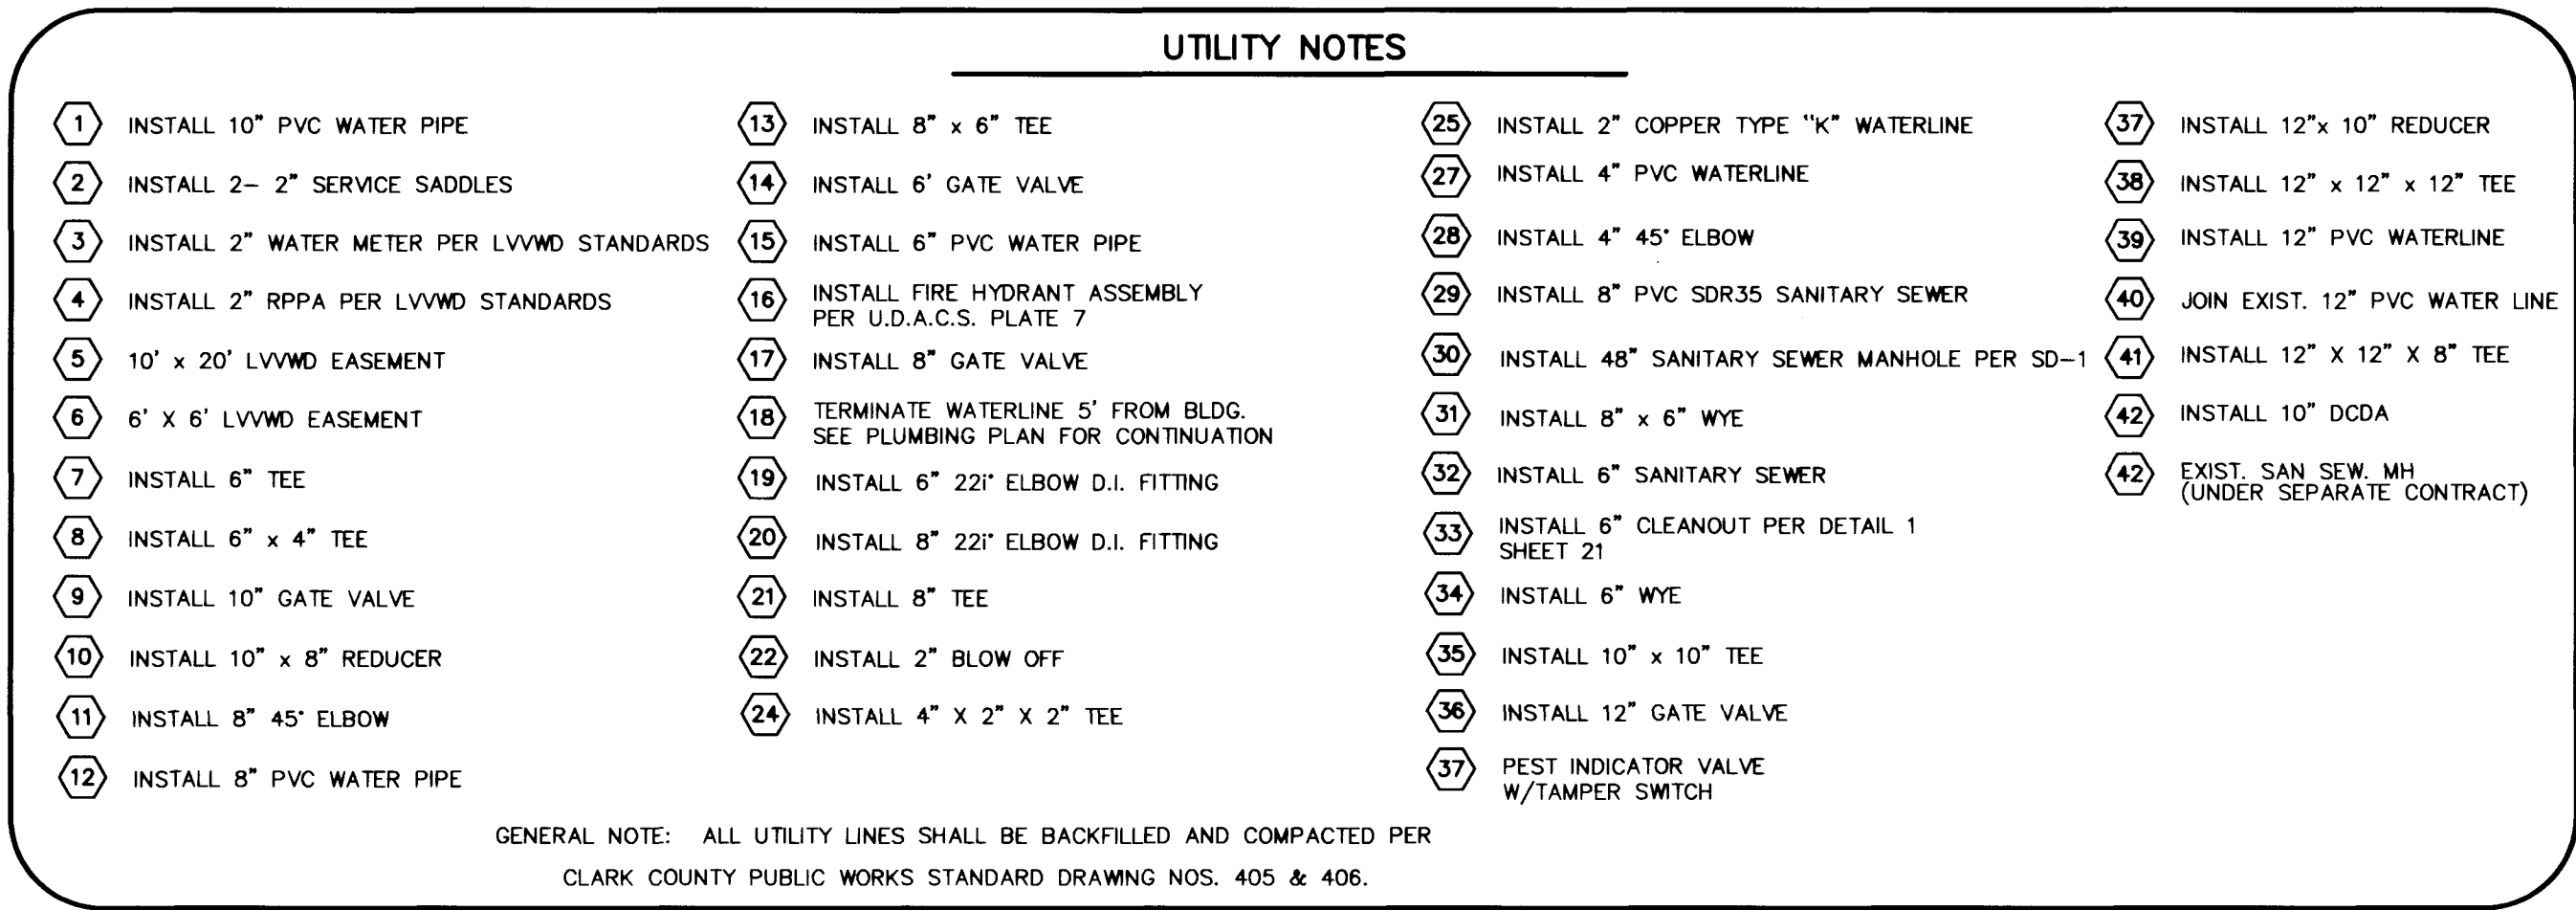


MEP	MATCH EXISTING PAVEMENT
EP	EXISTING PAVEMENT
HP	HIGH POINT
FG	FINISHED GRADE
FL	FLOW LINE

CSO PROJECT NO.	
CSO REVIEW	
APPROVED BY	
DATE	
DATE	
OWN BY	KIM SIMPSON
HECKED BY	BOB HERMAN
UBMITTAL	
E PROJECT NO.	97224


C1.18
18 OF 22
715-106

JMA ARCHITECTURE STUDIOS

4292 SOUTH MARYLAND PARKWAY
[REDACTED] 2033

F:\619-247\dwg\improv\JMNEc018.DWG	02-01-99	16:50:07	ksimpson
------------------------------------	----------	----------	----------


HALTOM AVE. STA. 12+40.00
REBECCA ROAD
SHEET C1.17

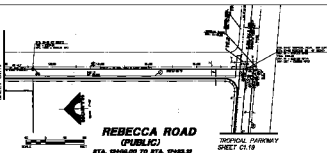

**REBECCA ROAD
(PUBLIC)**
STA. 0+00.00 TO STA. 0+40.00

TROPICAL PARKWAY
SHEET C1.18

UTILITY NOTES			
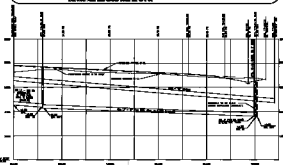

UTILITY PROFILE
— 0+00.00

NOTES:
1. SEE SHEET C1.17 FOR PLAN VIEW.




CLARK COUNTY
SCHOOL DISTRICT

JOSEPH M. NEAL ELEMENTARY SCHOOL
REBECCA ROAD - UTILITY PLAY & PROFILE

JMA ARCHITECTURE

