
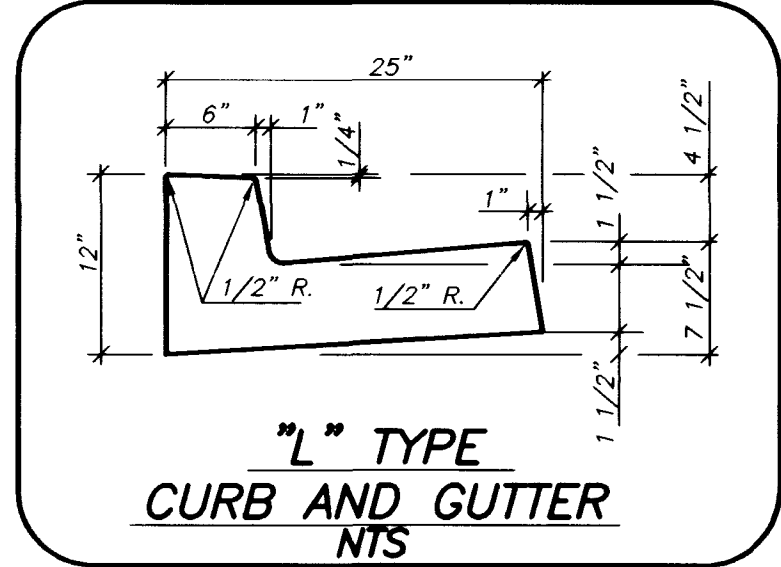
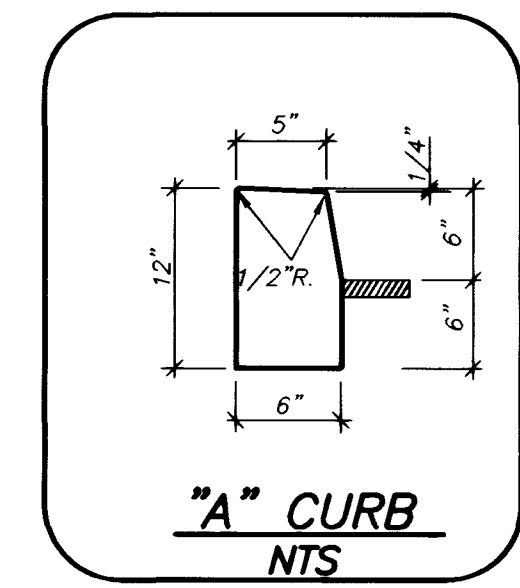
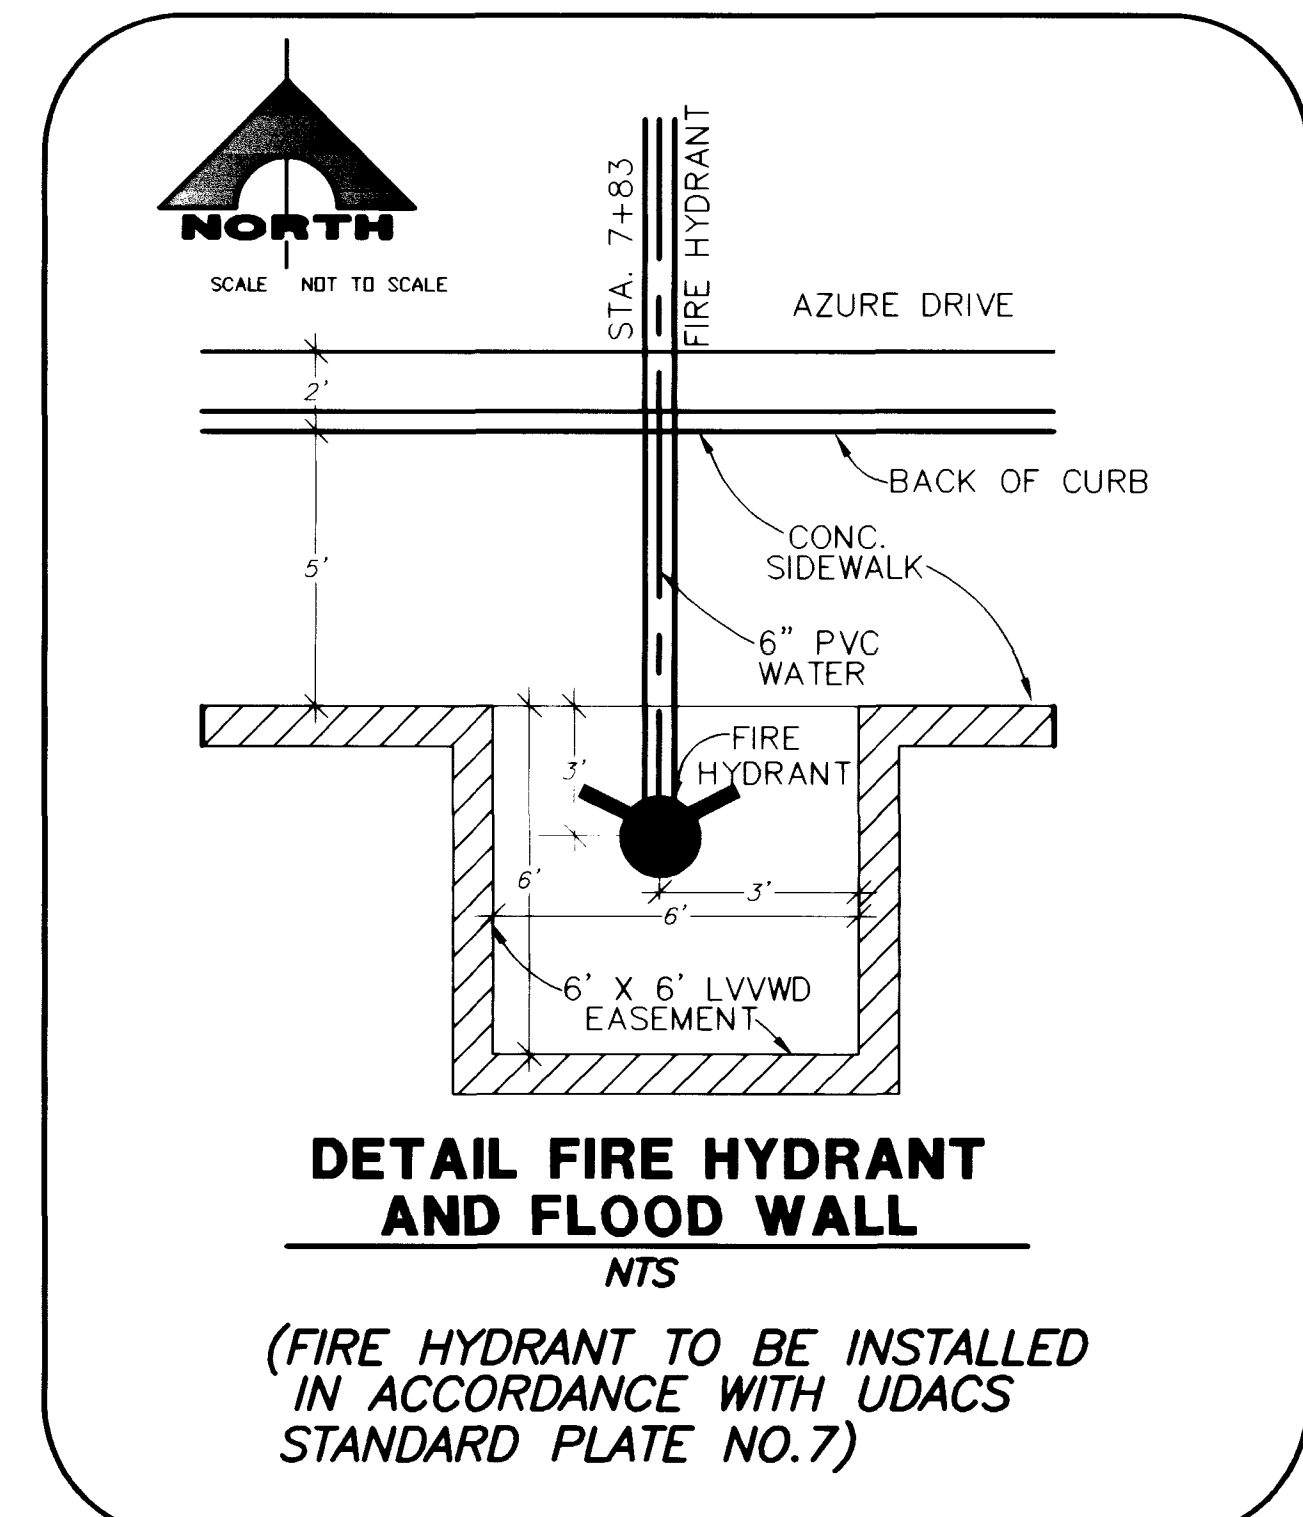
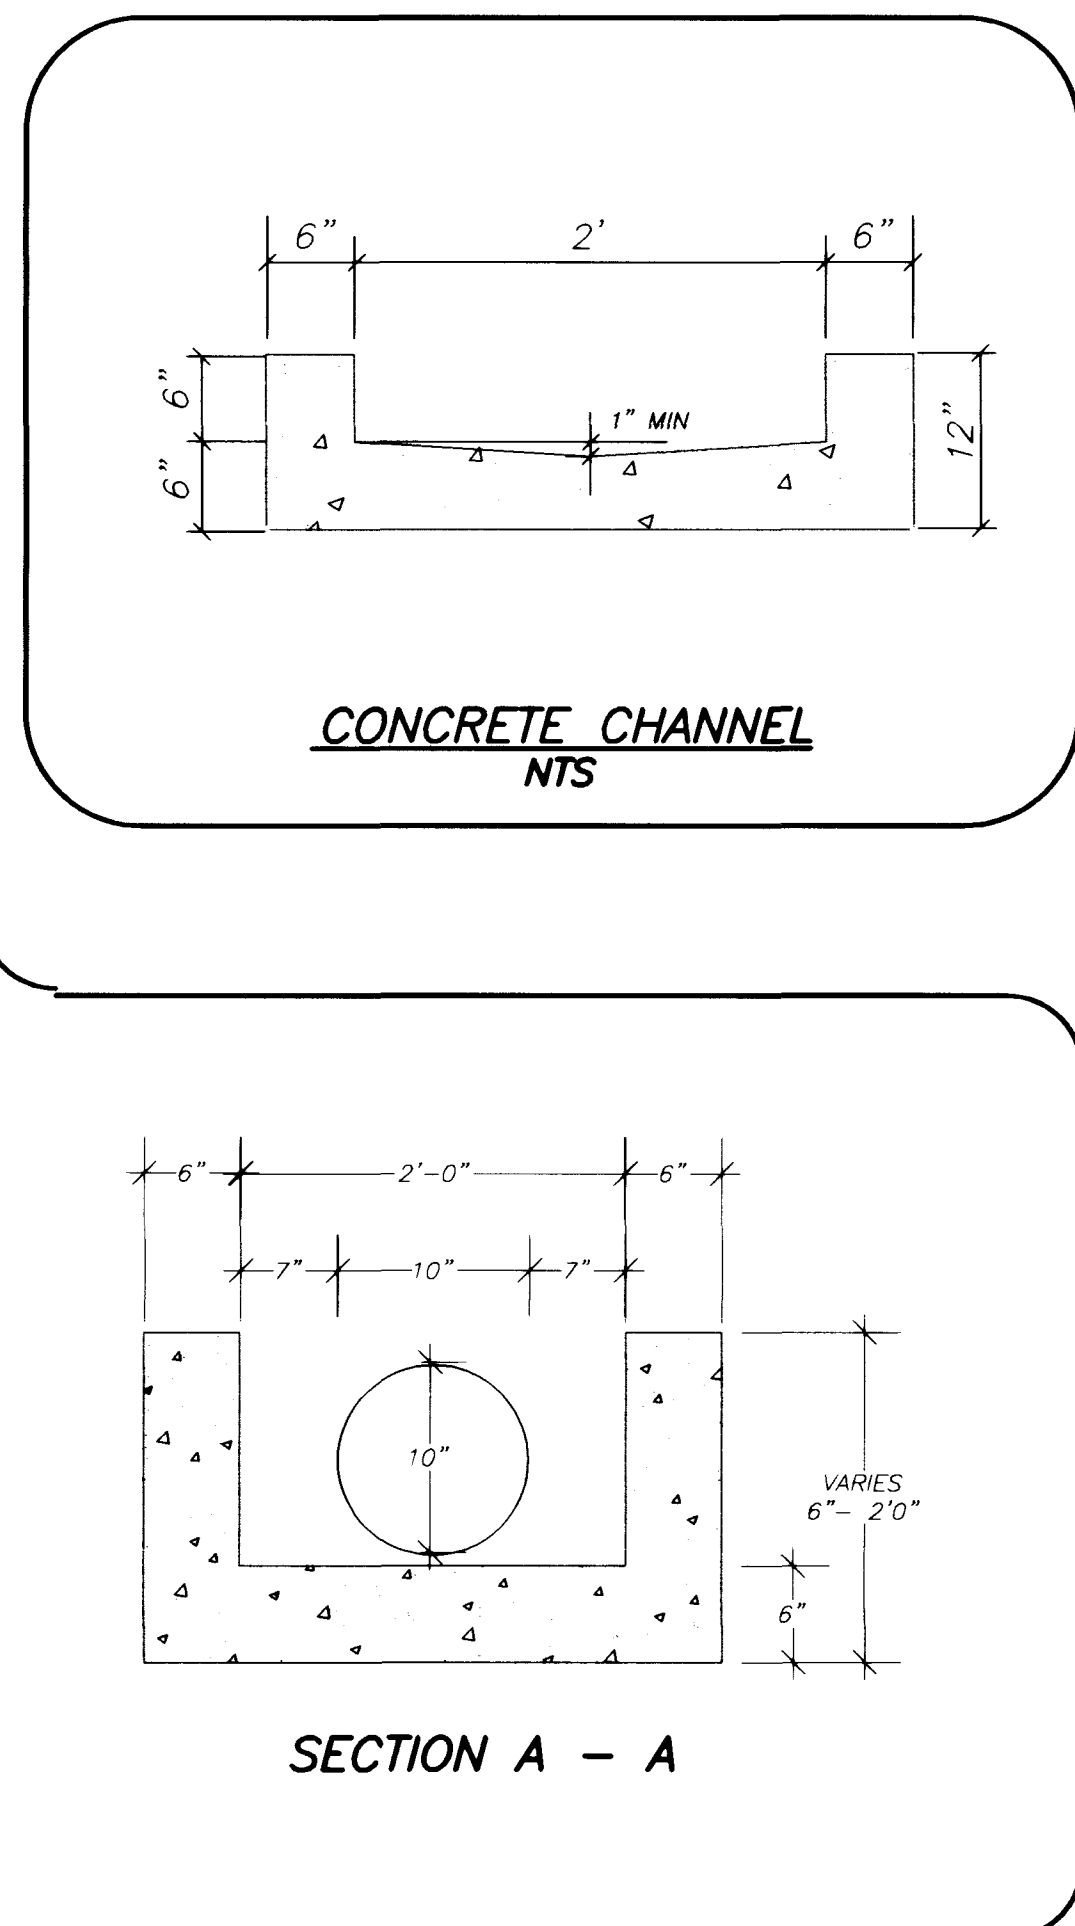
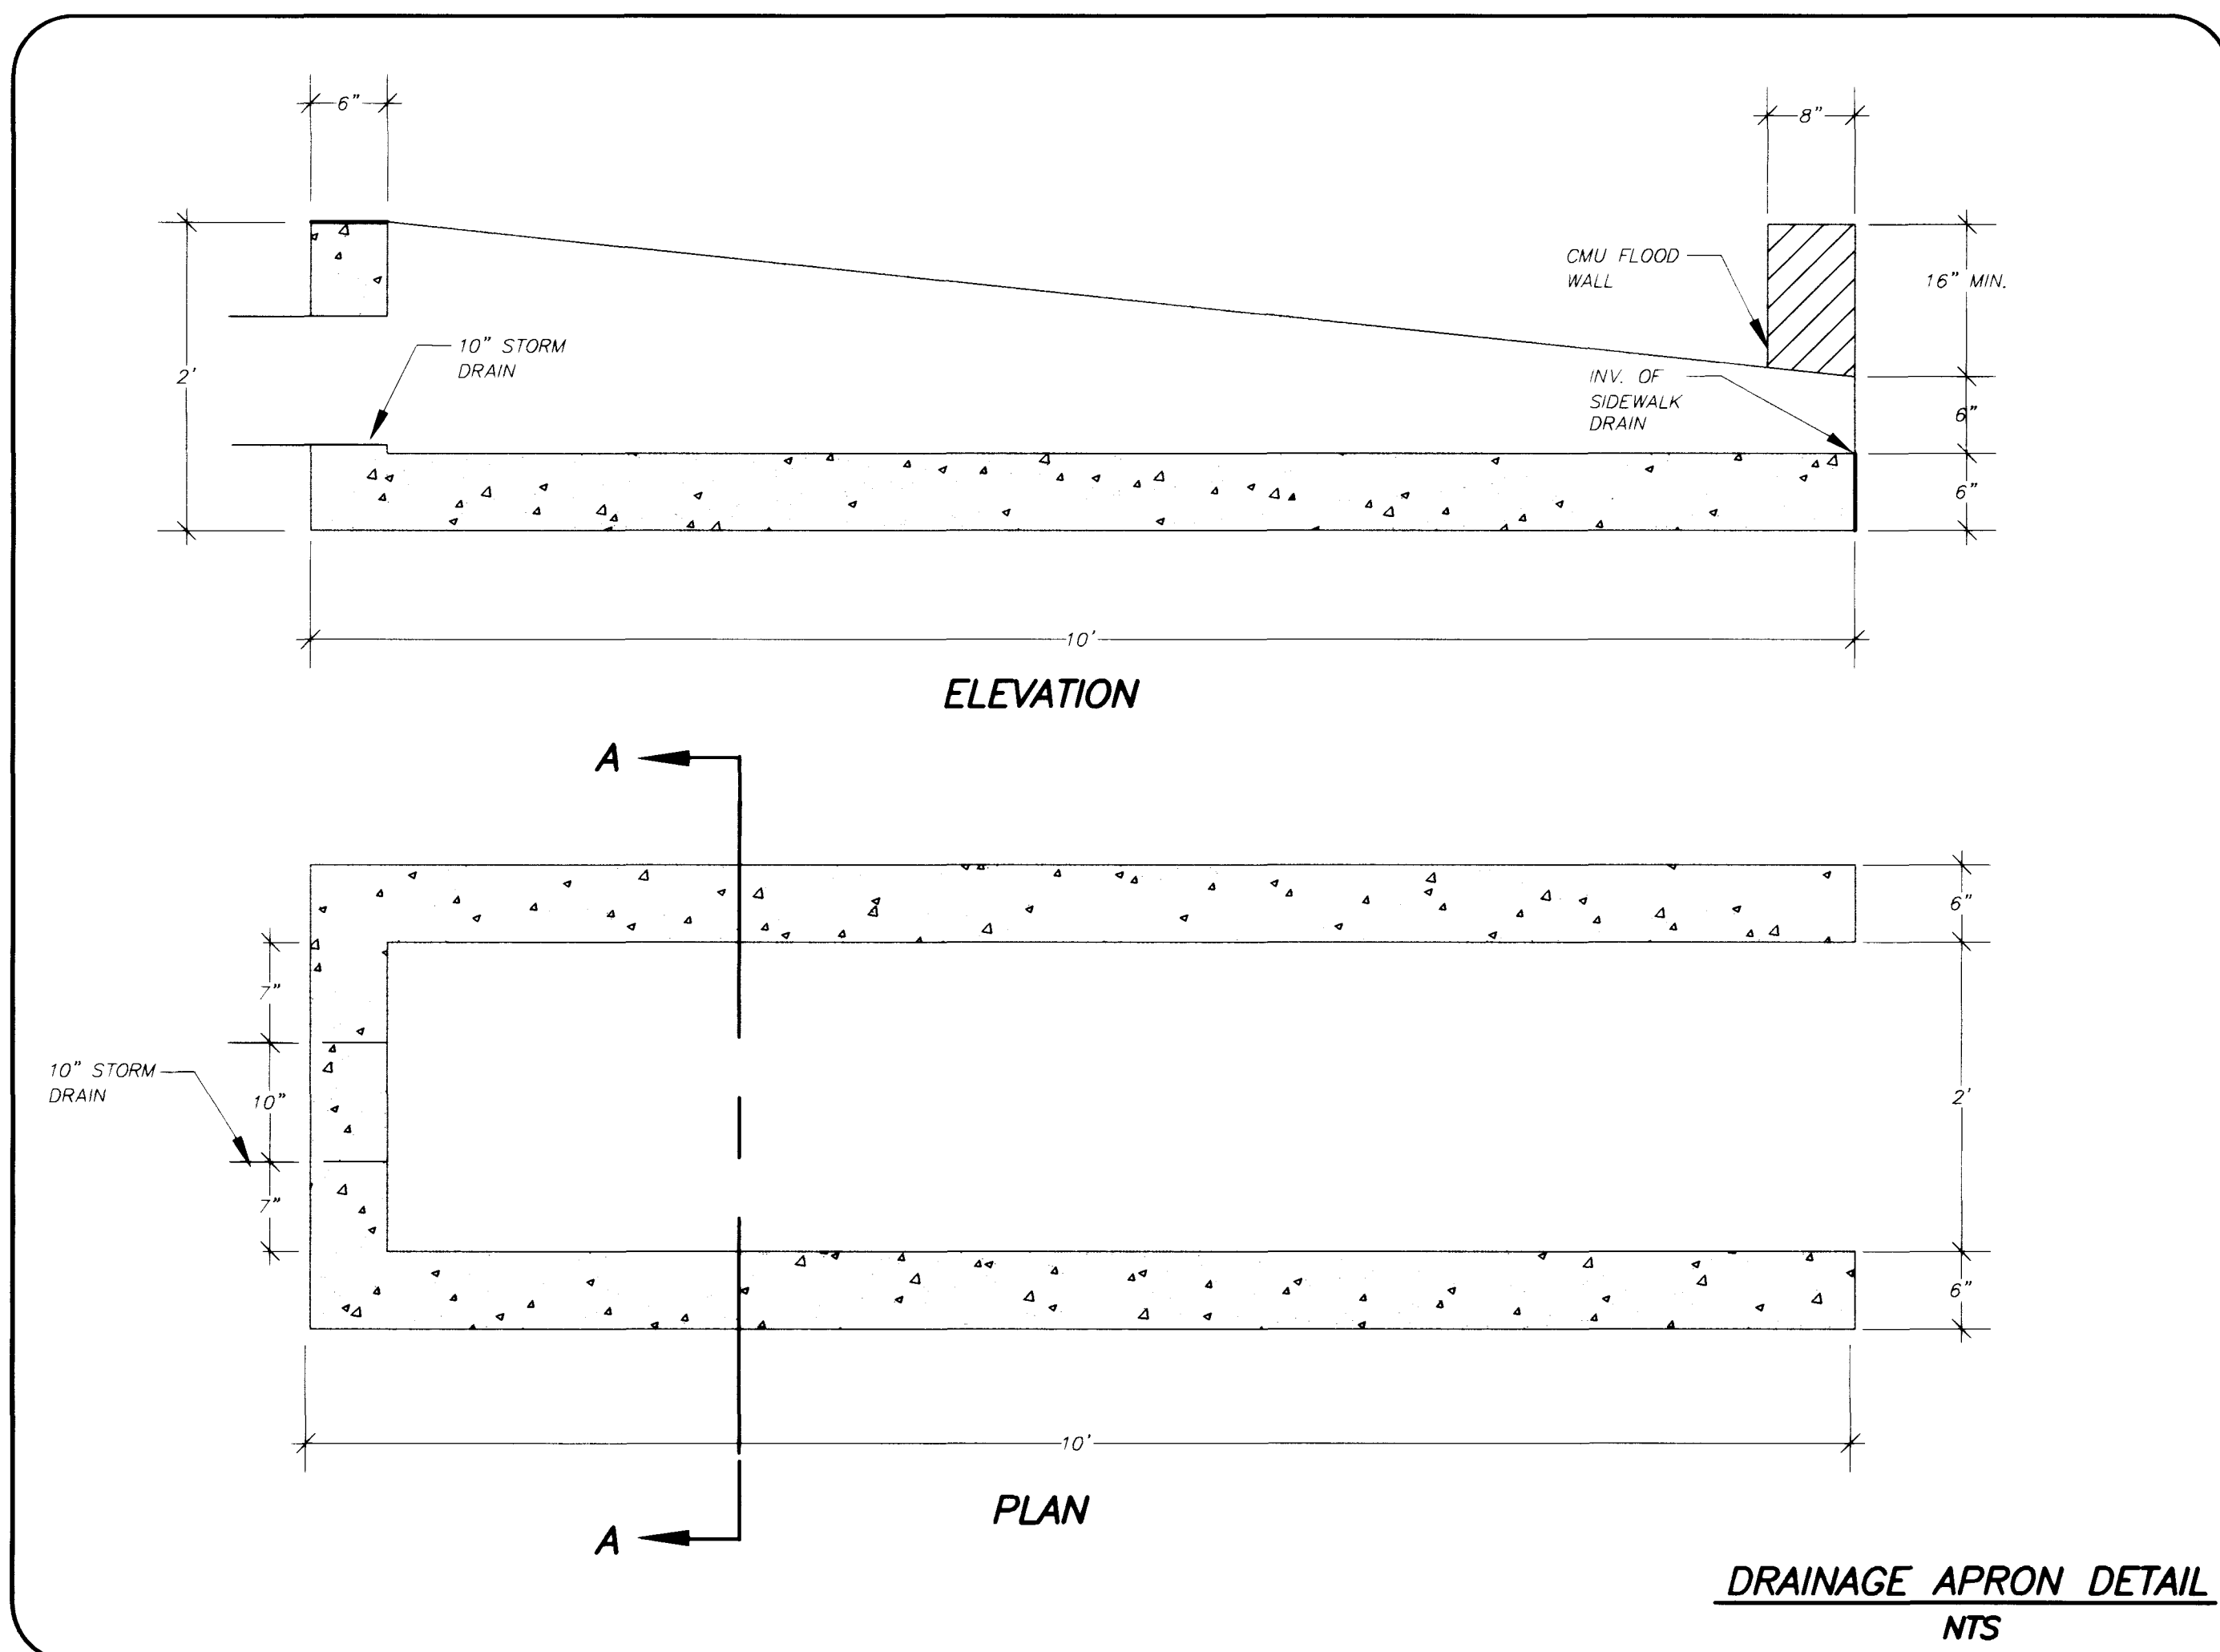


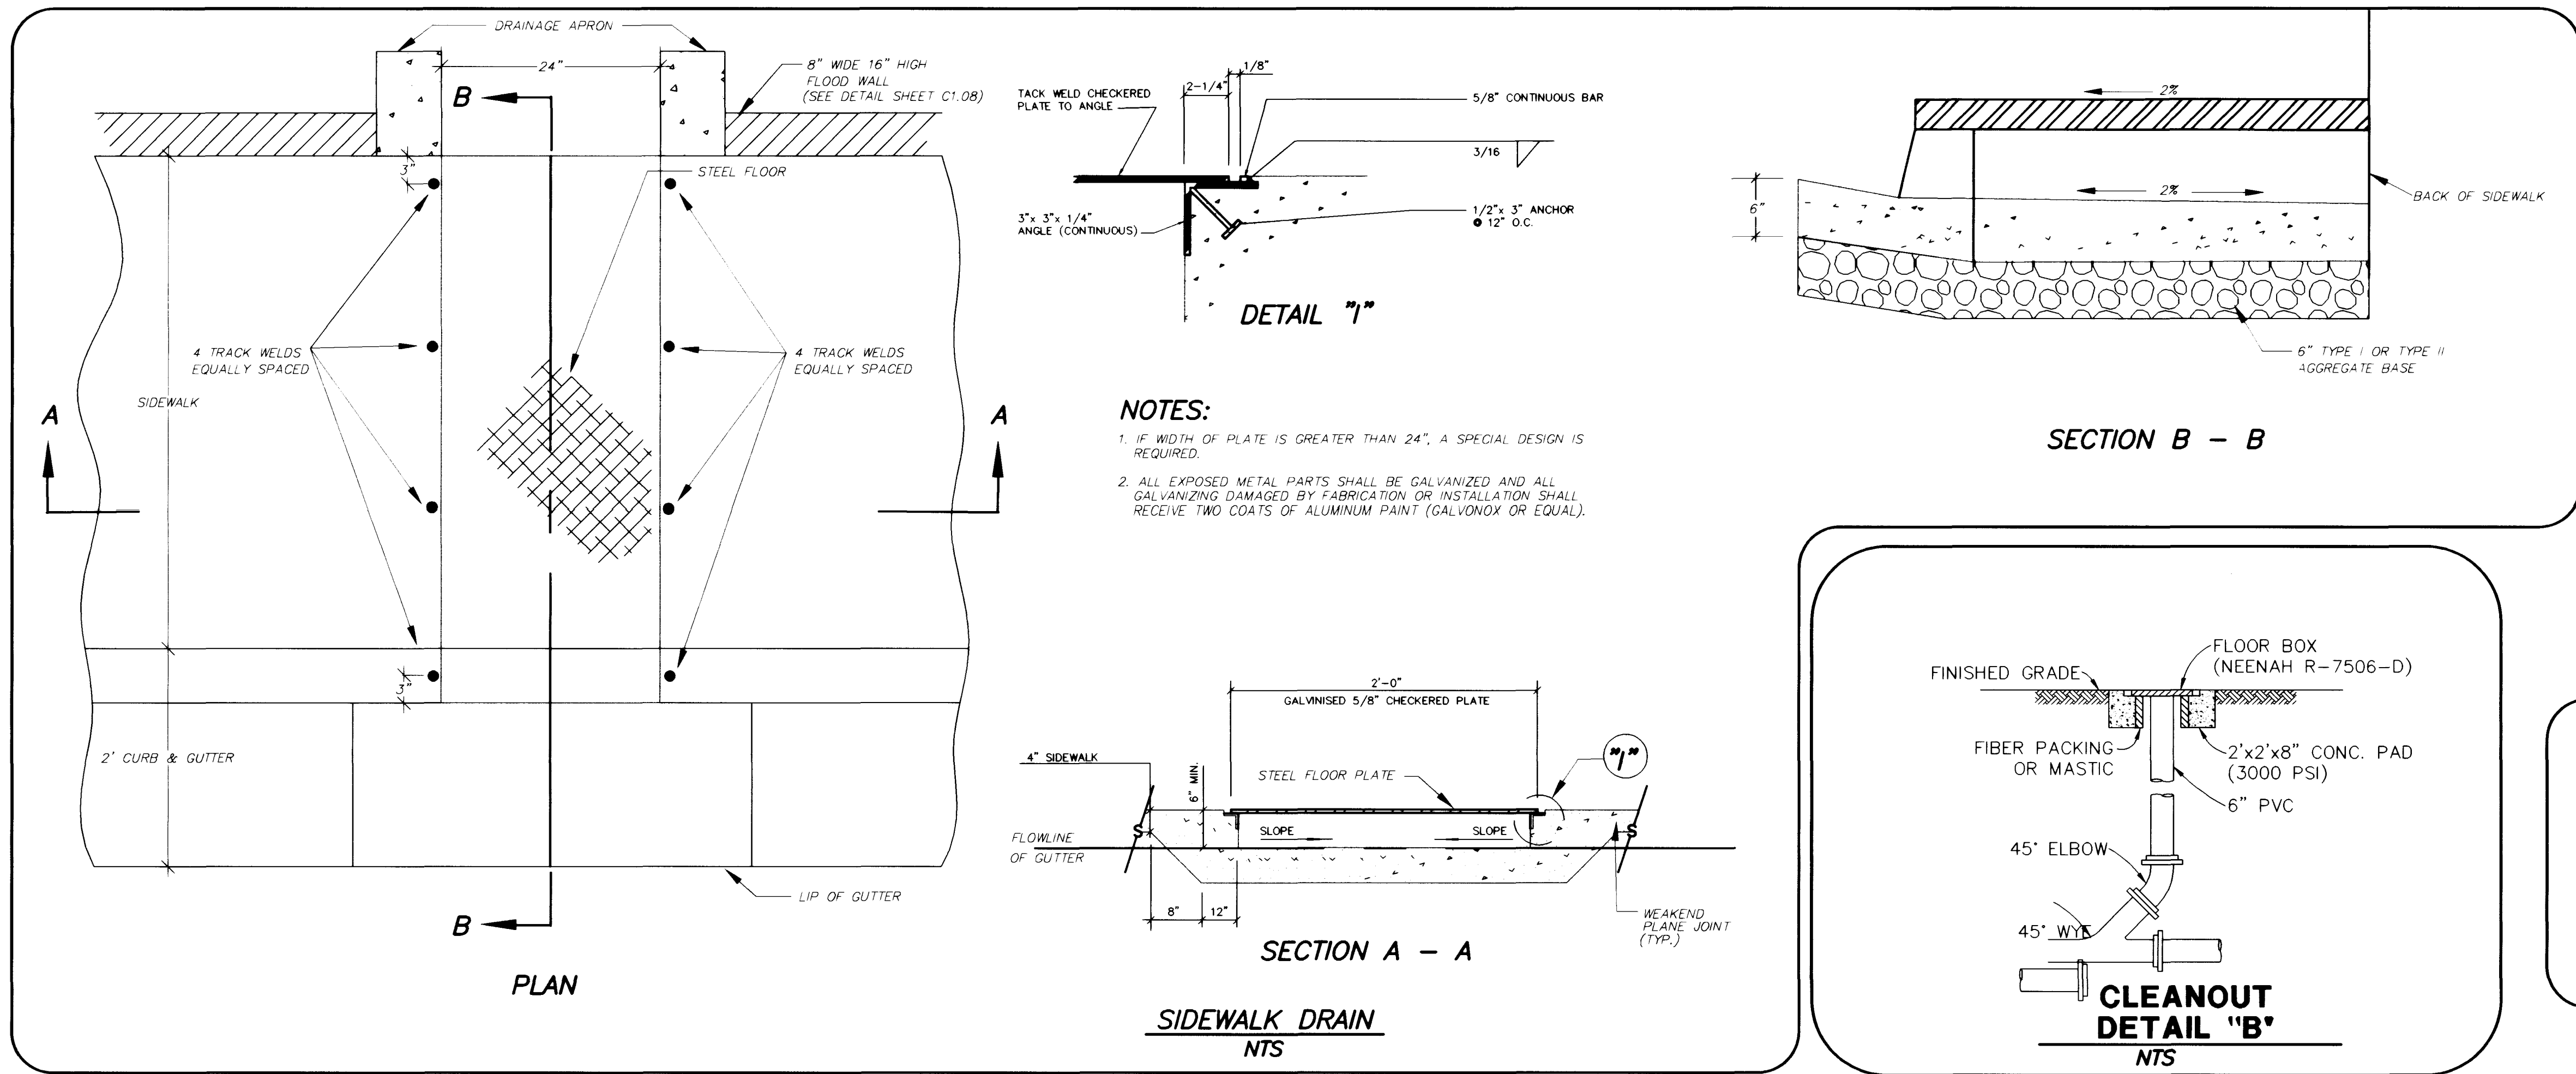

REVISIONS			
REV	DESCRIPTION	DATE	BY

DO NOT SCALE DRAWINGS

All designs, arrangements and plans indicated or presented by this drawing, as instruments of service, are owned by and the property of the ARCHITECTS. To alter these documents for any project by anyone other than the original architect is a violation of NRS 623. The plans and/or specifications shall be restricted to the original site for which they were prepared and publication thereof is expressly limited to such use. Reproduction, publication or re-use by any method in whole or in part, is prohibited. None of such designs, arrangements or plans shall be used by or disclosed to any person, firm, agency, or corporation without the written permission of ARCHITECTS. Visual contact with these plans and specifications shall constitute prima facie evidence of acceptance of these restrictions.

DESIGN PROJECT NO.	4293
DESIGN REVIEW	
APPROVED BY	
DATE	
DRAWN BY	JOHN SIMPSON
CHECKED BY	BID HERMAN
SUBMITTAL	
DATE PROJECT NO.	3/22/21

JMA ARCHITECTURE STUDIOS
4293 SOUTH BARTLETT PARKWAY
LAS VEGAS, NEVADA 89146
PHONE: 702-894-8800






G.C. WALLACE, INC.
Engineering/Architecture
1555 SOUTH BARTLETT PARKWAY, SUITE 100, LAS VEGAS, NEVADA 89146
PHONE: 702-894-8800

CLARK COUNTY SCHOOL DISTRICT
CONSTRUCTION MANAGEMENT
4828 PEARL ST.
LAS VEGAS, NEVADA 89121

JOSEPH M. NEAL ELEMENTARY SCHOOL
DETAIL SHEET

SHEET NO.

C1.21
21 OF 22
715-106

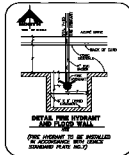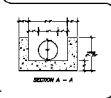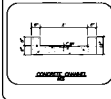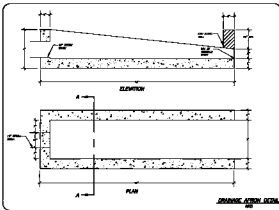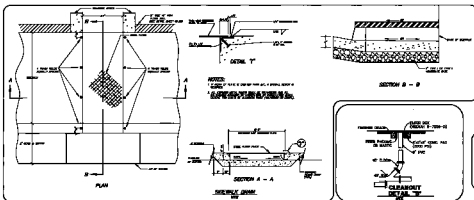

REVISIONS		DATE	BY
1	ISSUED FOR PERMIT		
2	ISSUED FOR CONSTRUCTION		


CLARK COUNTY SCHOOL DISTRICT

JOSEPH M. NEAL ELEMENTARY SCHOOL

DETAIL SHEET


SHEET NO.
