


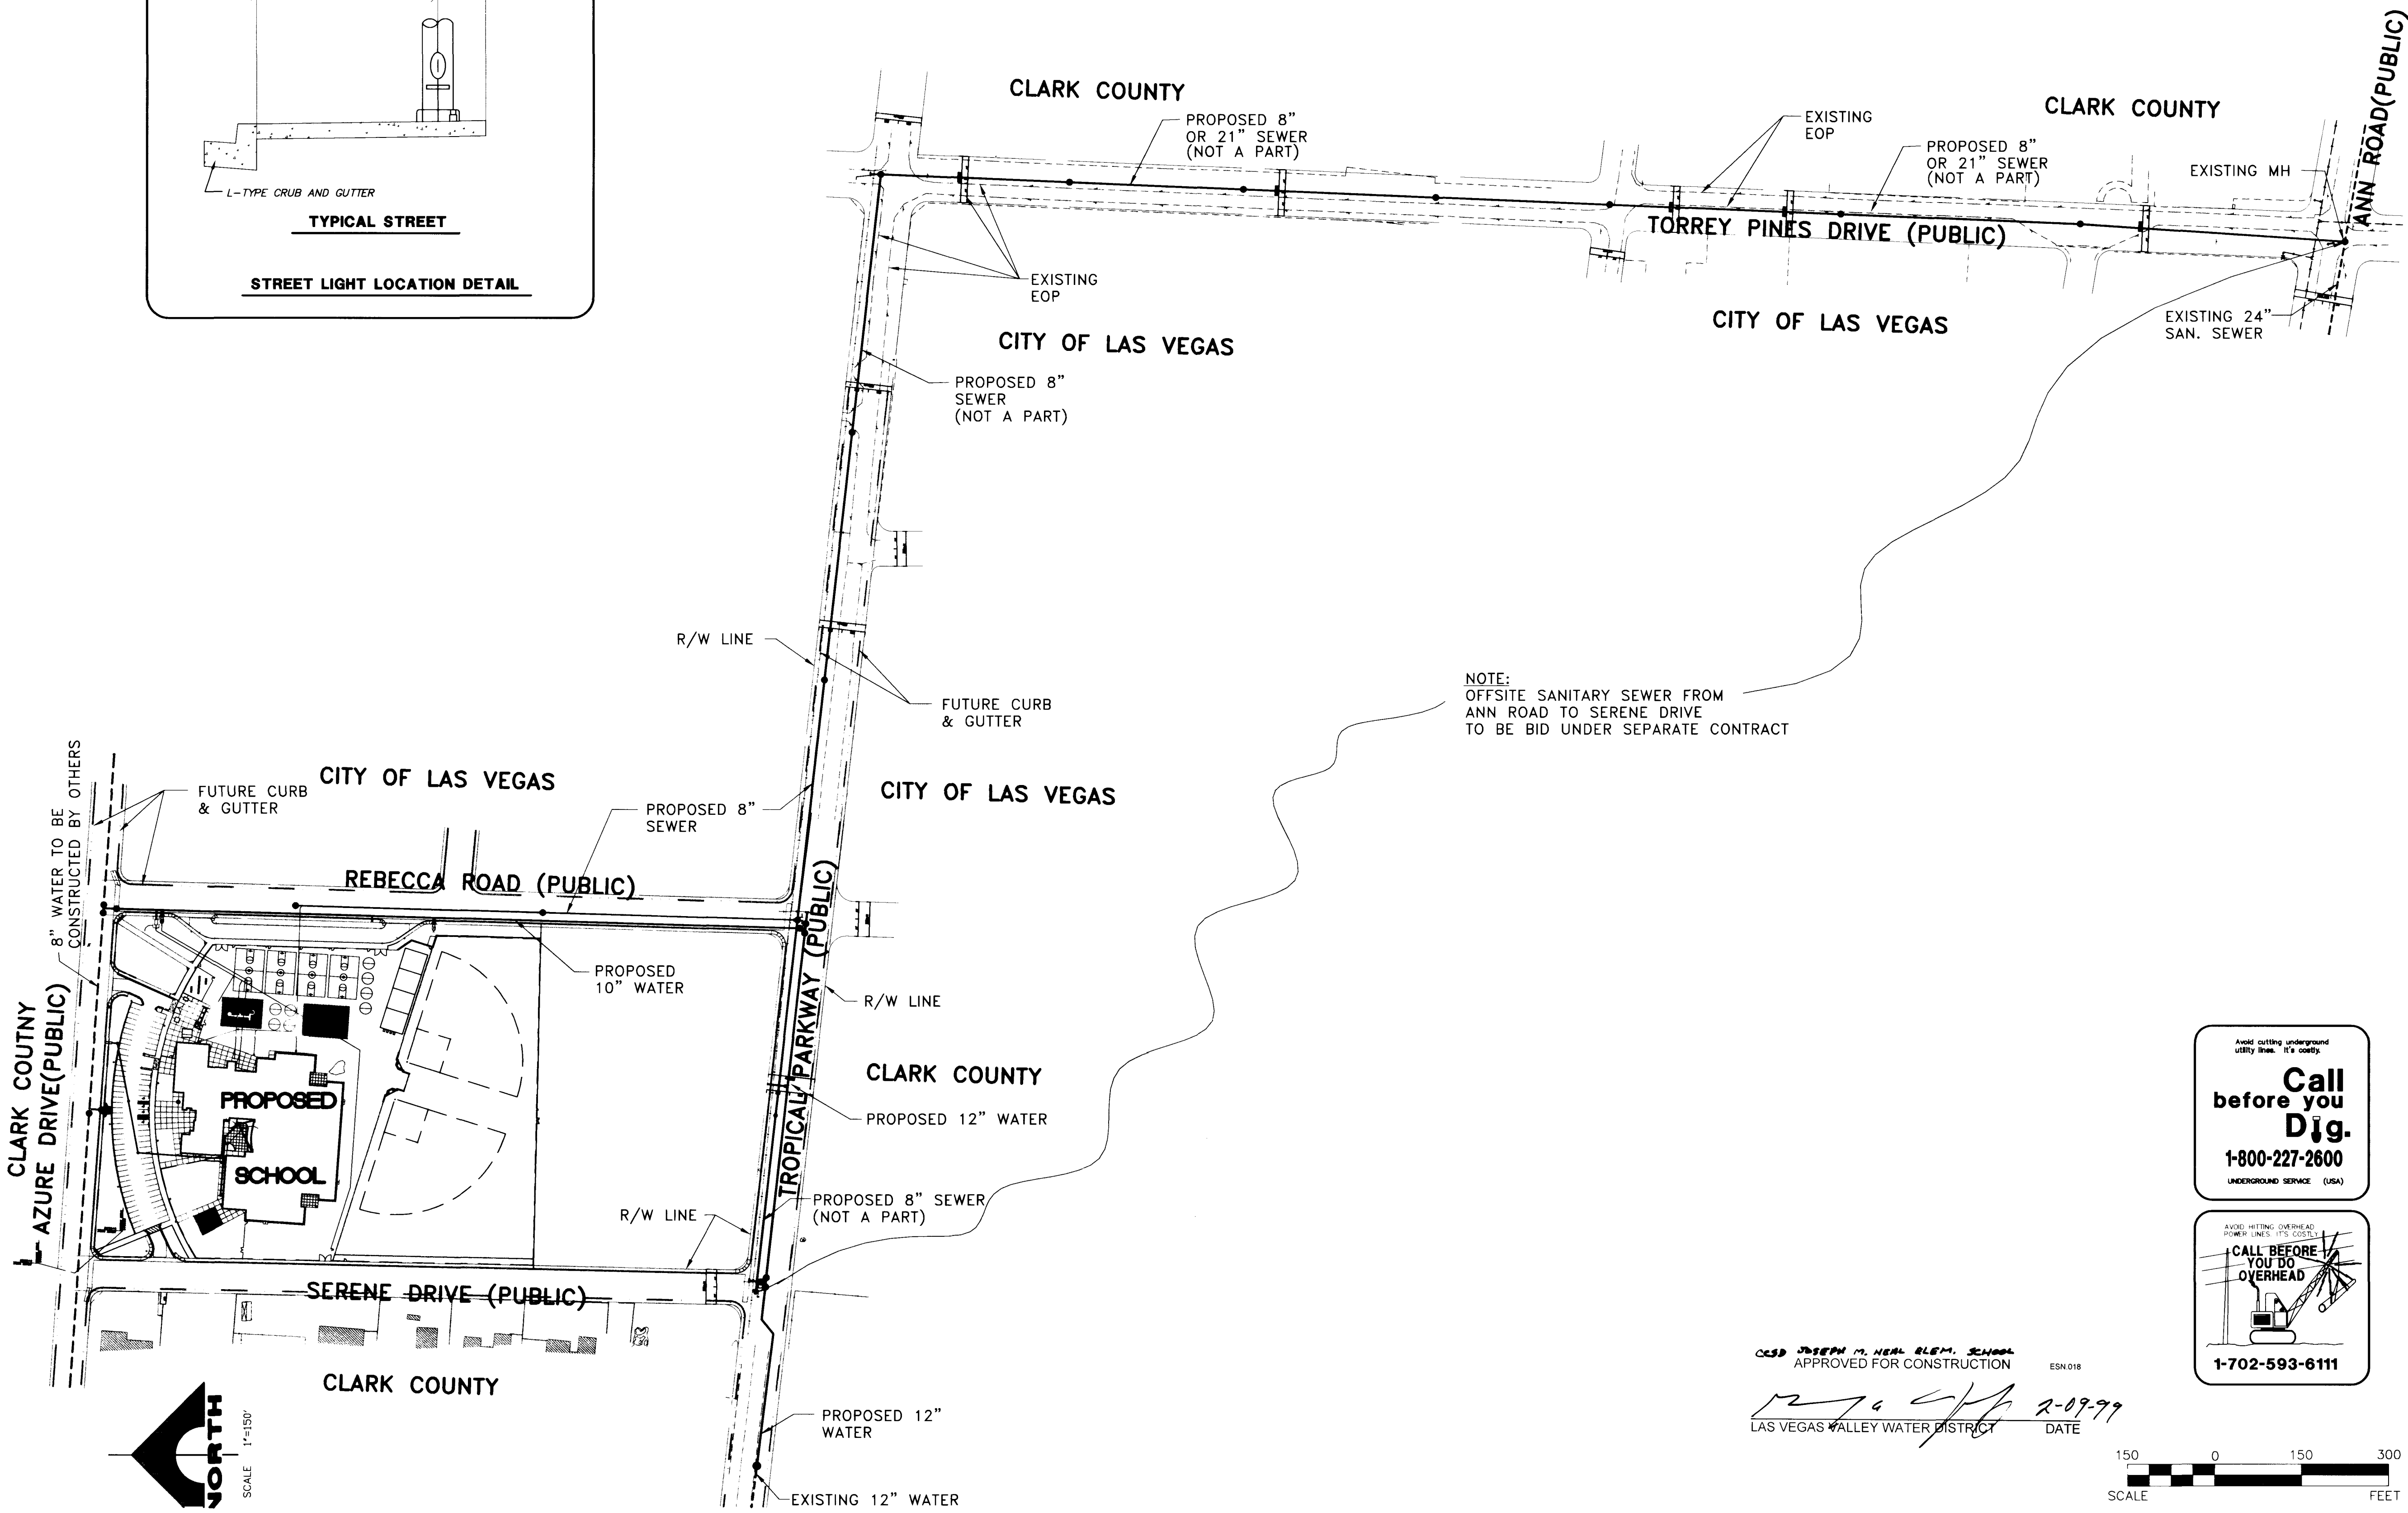

	CSO PROJECT NO.
	CSO REVIEW
	APPROVED BY
	DATE
	DATE
DRAWN BY KIM SWINSON CHECKED BY BOB HERMAN SUBMITTAL DATE PROJECT NO. 9/22/24 97224	

F:\619-247\dw\improv\JNNEc005.dwg 02-01-99 16:36:33 ksimason

13873

