


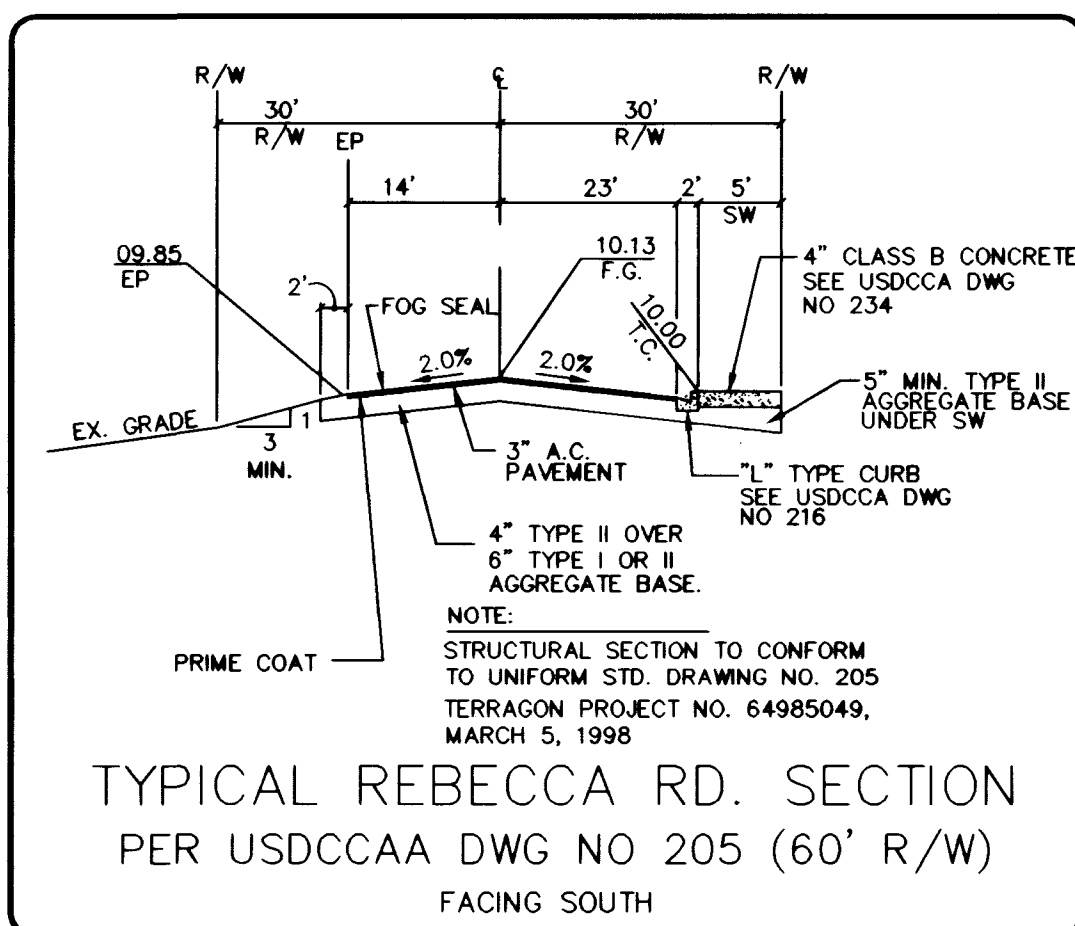

STREET LIGHT NOTE:
ALL HAND HOLE COVERS MUST BE INSTALLED.
POLE GAPS POURED, AND PULL BOX LIDS
BOLTED DOWN PRIOR TO ENERGIZING CIRCUIT.
ALL WIRE MUST HAVE THW INSUALTION.
FOR STREET LIGHT LOCATION DETAIL
SEE SHEET C1.05

NOTE:
SEE SHEET C1.03
AND C1.04 FOR
CURVE DATA.

- ① EDGE OF NEW A/C
- ② EDGE OF EX. DIRT ROAD
- ③ CONSTRUCT ROADWAY PER USDOCA DWG NO 205 AND DETAIL THIS SHEET
- ④ CONSTRUCT 1" TYPE CURB AND GUTTER PER USDOCA DWG NO 218
- ⑤ CONSTRUCT 8" WIDE CROSS GUTTER PER USDOCA 228
- ⑥ CONSTRUCT SIDEWALK PER USDOCA DWG NO 234
- ⑦ INSTALL SIDEWALK RAMP PER USDOCA DWG NO 235; A/B=8'
- ⑧ SAWCUT EX. A/C TO A NEAT LINE AND MATCH EX.
- ⑨ LANDSCAPING BY OTHERS
- ⑩ INSTALL SIDEWALK UNDERDRAIN PER USDOCA DWG NO 326
- ⑪ INSTALL NO. 3 1/2 PULL BOX PER USDOCA DWG NO 326
- ⑫ INSTALL 1/4" STREET LIGHT CONDUIT
- ⑬ INSTALL STUB & CAP 1 1/4" STREET LIGHT CONDUIT

THE SOUTH LINE OF THE NORTHWEST QUARTER OF
SECTION 26, TOWNSHIP 19 SOUTH, RANGE 60 EAST, M.D.M.,
AS SHOWN BY MAP THEROF ON FILE IN FILE 26, PAGE 48,
OF PARCEL MAPS ON FILE IN THE CLARK COUNTY
RECORDER'S OFFICE.


CITY OF LAS VEGAS BENCHMARK 1LV90 27NES
BRASS CAP, RE2002, CENTENNIAL PKWY. & RAINBOW BLVD.
CITY OF LAS VEGAS VERITCAL CONTROL, SHEET 19-60-SE B
DATED 5/7/93.

NAVD88 ELEVATION = 711.6801 METERS
NAVD88 ELEVATION = 2334.09 FEET

CONTOUR INTERVAL = 1 FOOT
CONTOUR ACCURACY = .05 X CONTOUR INTERVAL
SPOT ELEVATION ACCURACY = 0.25 X CONTOUR INTERVAL
CONTOUR DATUM = NAVD88

2326.4
X
AERIAL SPOT ELEVATION
P
POWER POLE
oP
POST/POLE
oS
SIGN
oMH
MANHOLE

MEP MATCH EXISTING PAVEMENT
EP EXISTING PAVEMENT
HP HIGH POINT
FG FINISHED GRADE
FL FLOW LINE
EG EXISTING GROUND

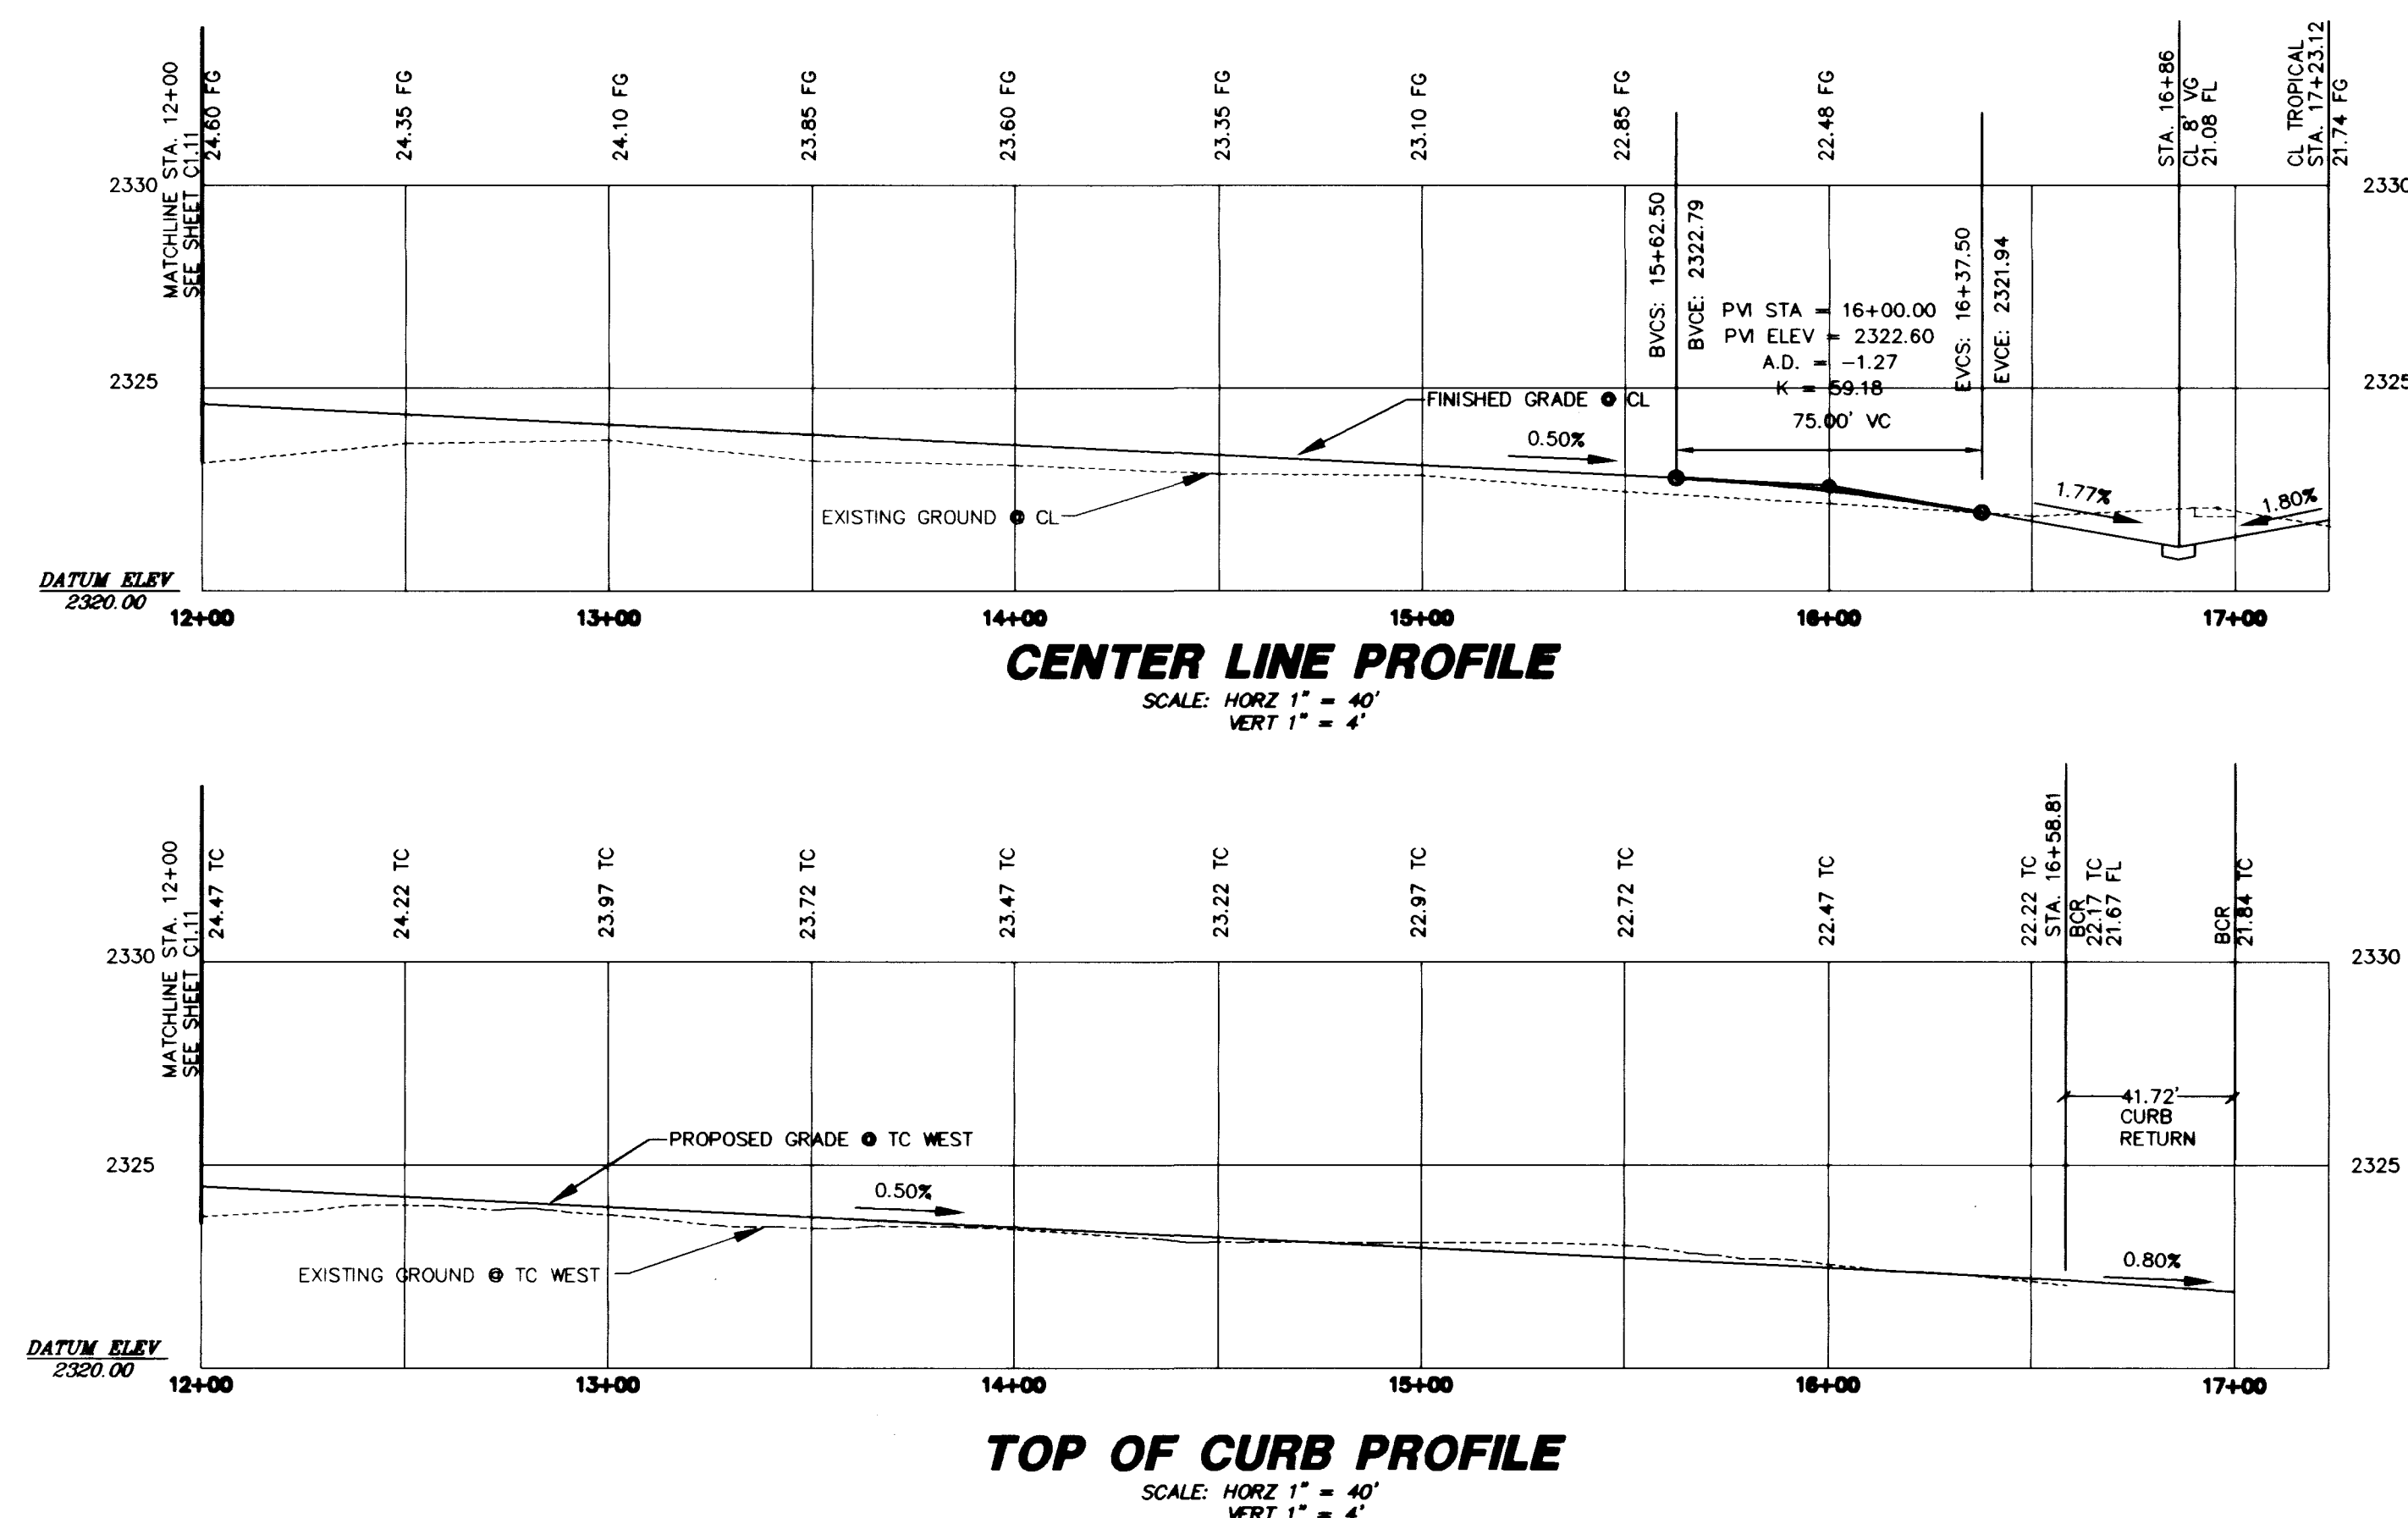

Avoid cutting underground utility lines. It's costly.


**Call
before you
Dig.**

1-800-227-2600

UNDERGROUND SERVICE (USA)

DO NOT SCALE DRAWINGS

All designs, arrangements and plans indicated or presented by this drawing, as instruments of service, are owned by and the property of the ARCHITECTS. To alter these documents for any project by anyone other than the original author is a violation of the AIA Code of Ethics and the AIA Contract Documents, specifically AIA C191. The plans and/or specifications shall be restricted to the original site for which they were prepared and publication thereof is expressly limited to such use. Reproduction, publication or re-use by any method in whole or in part, is prohibited. None of the designs, drawings or specifications shall be used by or disclosed to any person, firm, agency, or corporation without the written permission of the ARCHITECTS. Visual contact with these plans, drawings and specifications constitute prima facie evidence of acceptance of these restrictions.

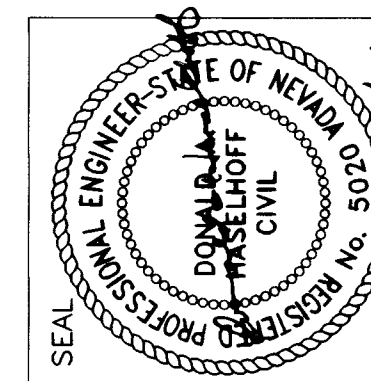

CCSD PROJECT NO.	CCSD REVIEW	APPROVED BY	DATE	DATE	DRAWN BY KIM SIMPSON CHECKED BY BOB HERMAJON SUBMITTAL	CCSD PROJECT NO.	CCSD REVIEW	APPROVED BY	DATE	DATE
------------------	-------------	-------------	------	------	--	------------------	-------------	-------------	------	------

CLARK COUNTY SCHOOL DISTRICT

LAS VEGAS, NEVADA 89121

JOSEPH M. NEAL ELEMENTARY SCHOOL

REBECCA ROAD - PLAN & PROFILE

ksimpson

02-16-99 08:34:47

F:\619-247\dwg\improv\JMNEc012.DWG

SHEET NO.

C1.12
OF 22
715-106

