
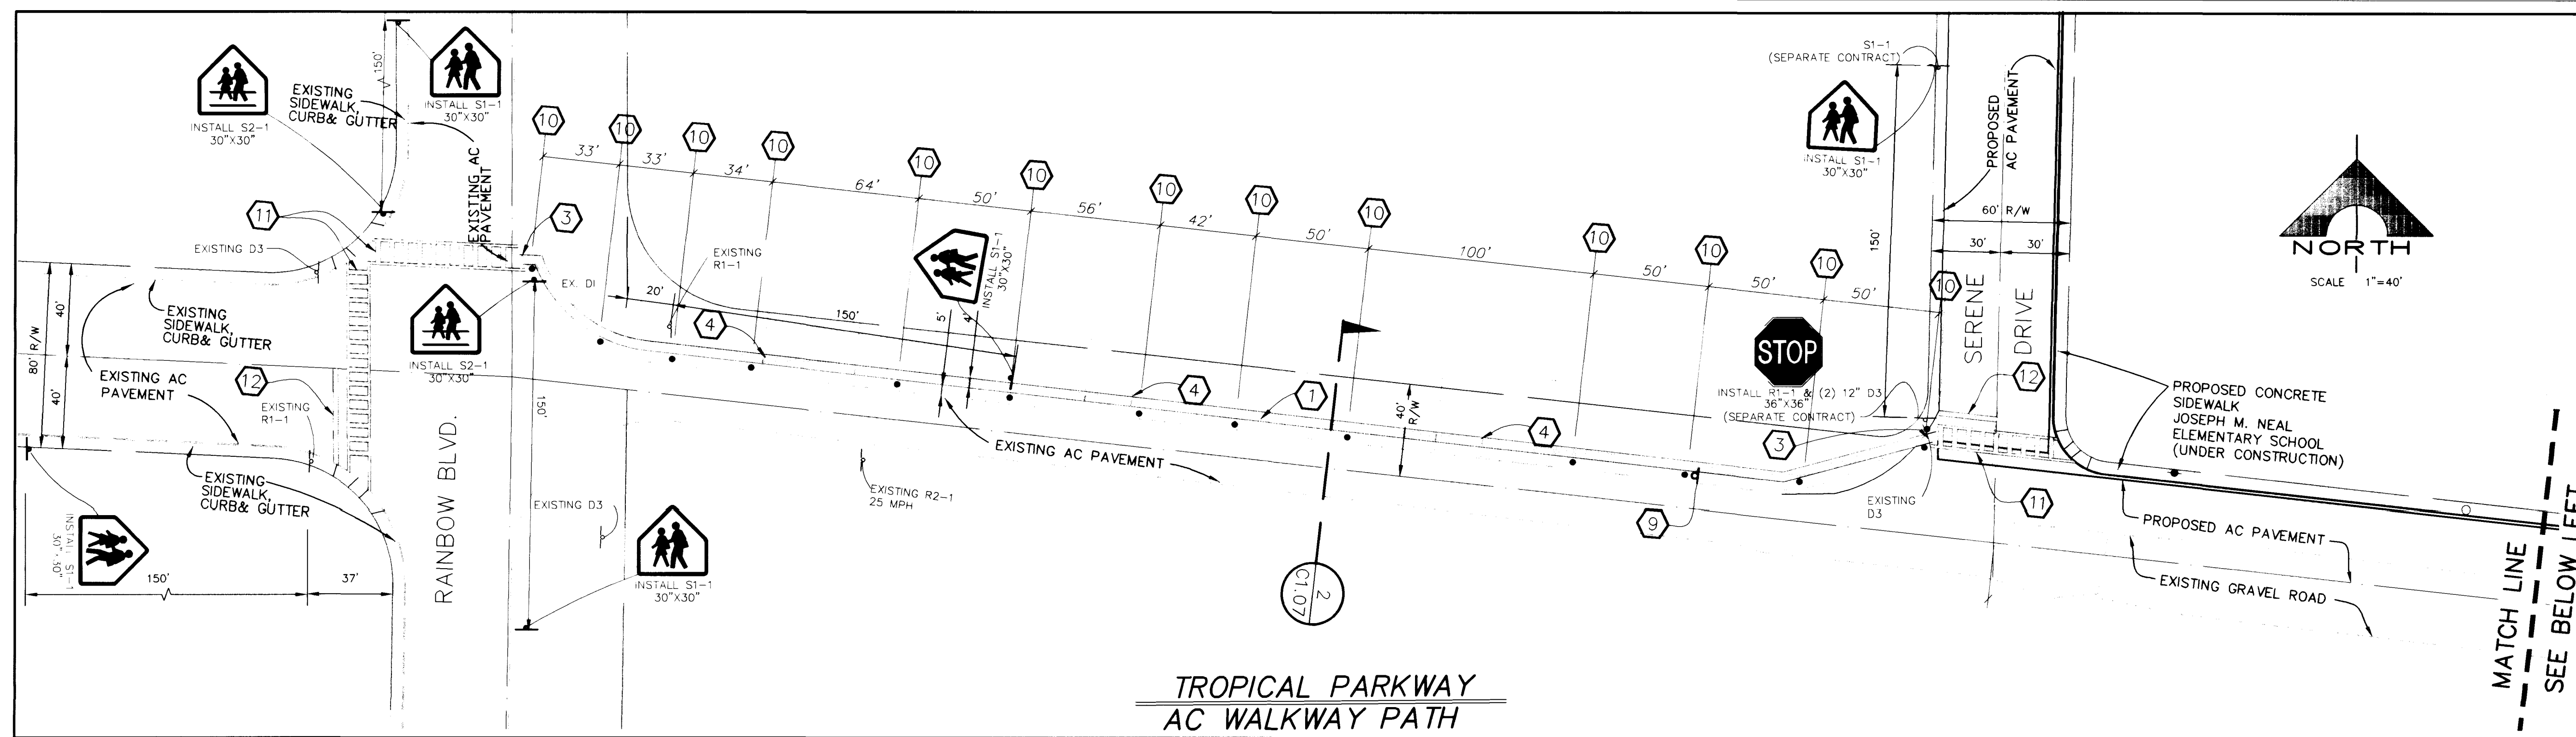
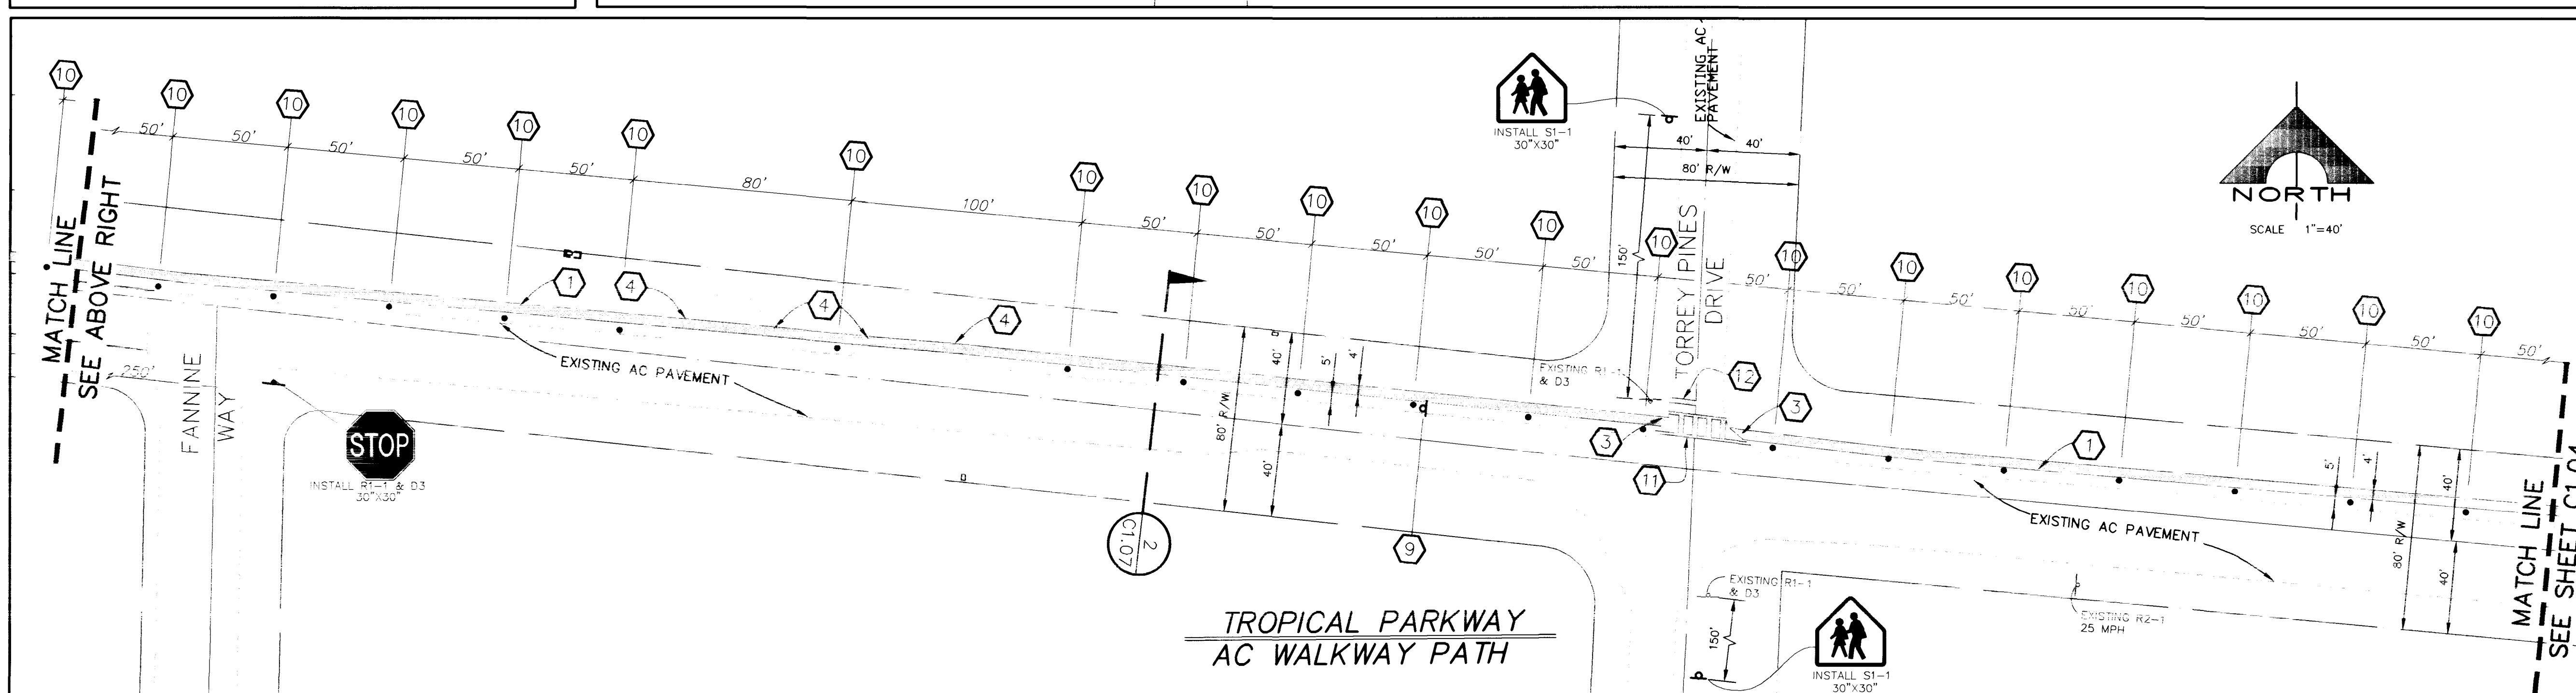


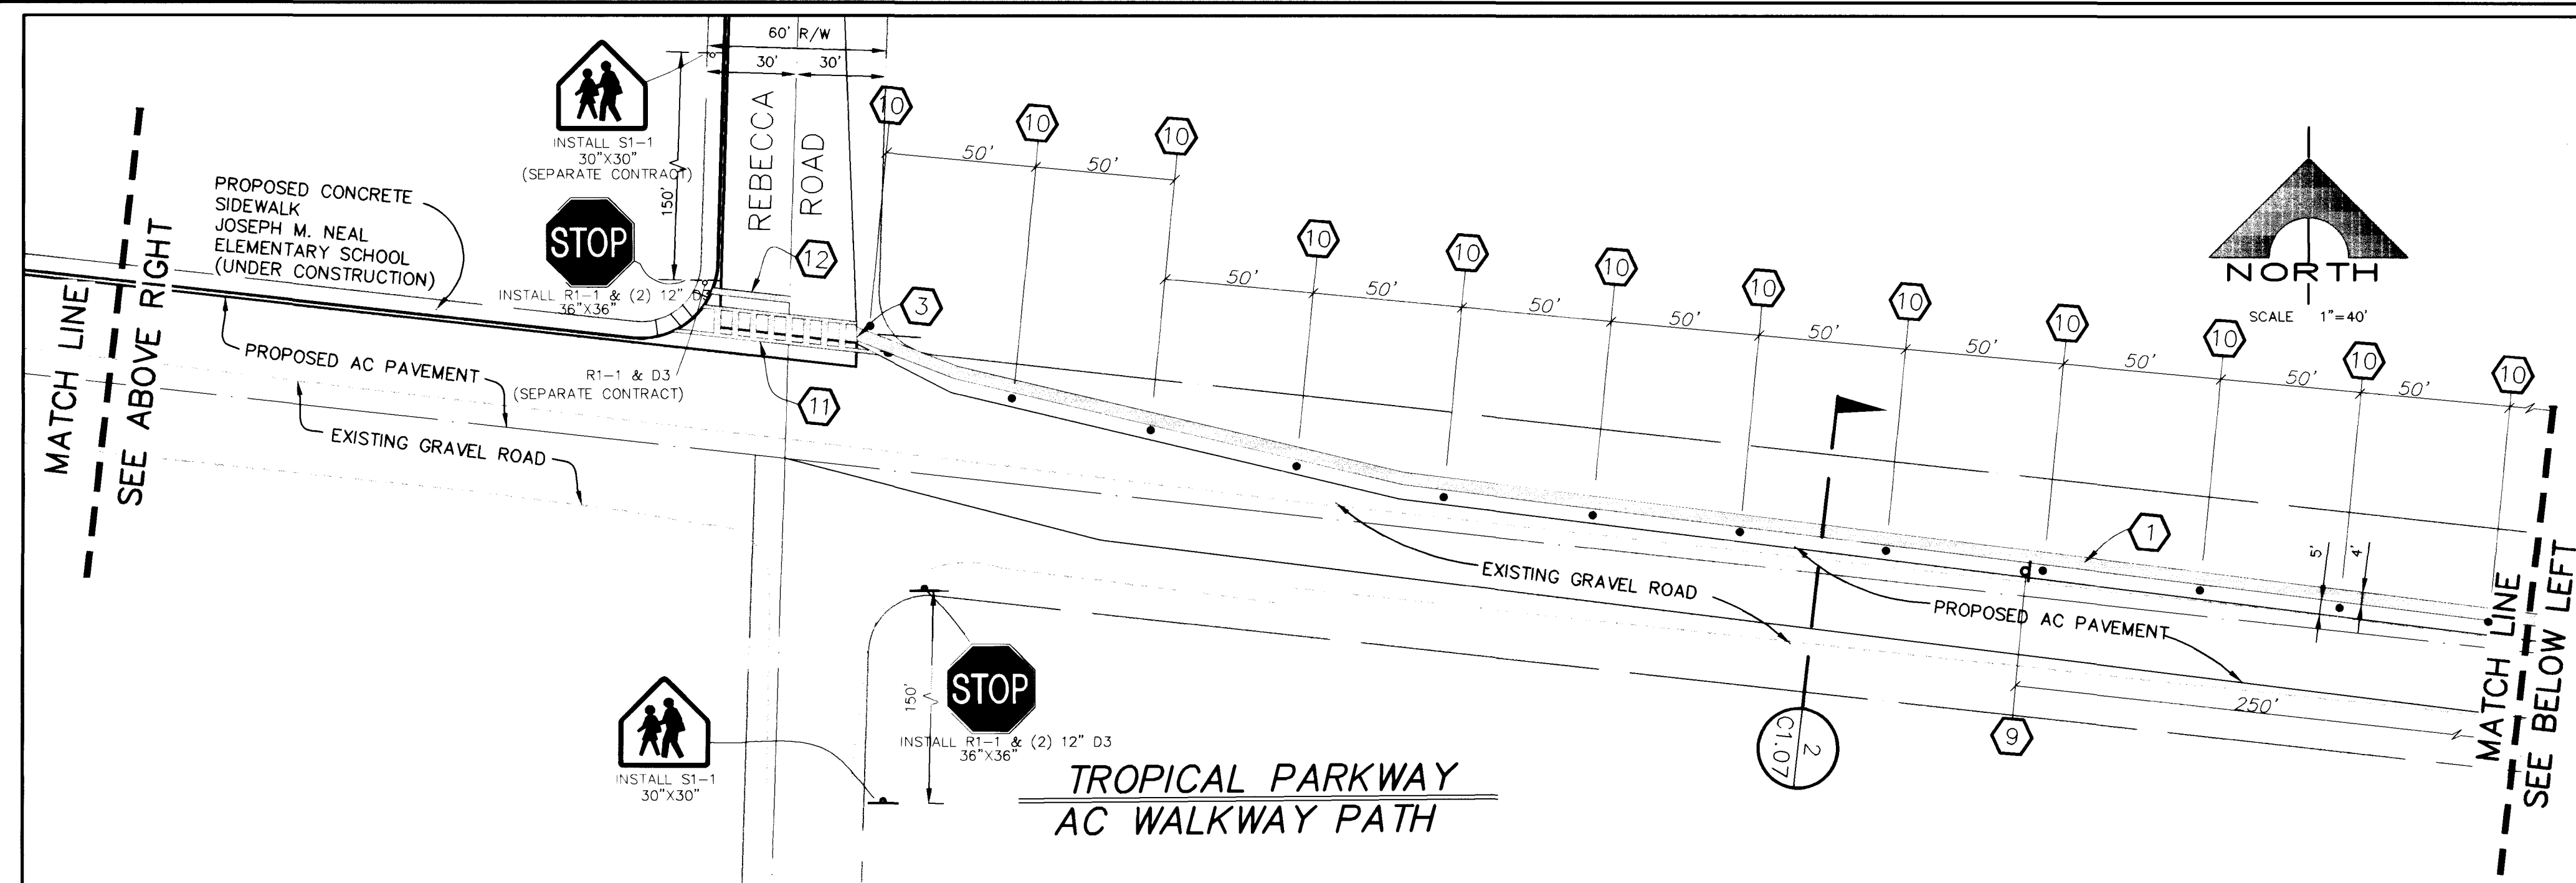

CONSTRUCTION NOTES:

1. CONSTRUCT 4' AC WALKWAY PATH
PER DETAIL 4 SHEET C1.07
2. MATCH EXISTING GRADE
3. MATCH EXISTING AC PAVEMENT
4. MATCH EXISTING GRADE @ DRIVEWAY
5. MATCH EXISTING GRADE @ SIDEWALK
6. BEGIN AC WALKWAY PATH @ BCR
MATCH EXISTING GRADE
7. END AC WALKWAY PATH @ BCR
MATCH EXISTING GRADE
8. PROVIDE 10' TRANSITION
MATCH EXISTING GRADE @ DRIVEWAY
9. INSTALL PEDESTRIAN PATH SIGN
PER DETAIL 8 AND 9 SHEET C1.07
10. INSTALL 42" DELINATORS (SAFE HITS)
PER DETAIL 10 SHEET C1.07
11. INSTALL CROSSWALK MARKINGS PER USD NO. 254
AND PER DETAIL 5 SHEET C1.07
12. INSTALL 24-INCH "STOP" BAR
PER DETAIL 5 SHEET C1.07

[illegible]

NOTE TO CONTRACTOR:


CITY OF LAS VEGAS TO INSTALL STOP SIGNS, SCHOOL CROSSING SIGNS, CROSSWALKS, AND SCHOOL ZONE FLASHERS ONLY. CREWS WILL FIELD ADJUST SIGNS AS DEVIATIONS TO THESE PLANS.

CONTRACTOR TO INSTALL WALKWAY PATH, DELINEATORS, UNDERGROUND UTILITIES, AND REMAINDER.

S1-1 ADVANCE SIGNS TO BE INSTALLED AT 150' FROM ROW (AS SHOWN) AND ARE REQUIRED AT ALL CROSSWALK DESIGNATED SCHOOL CROSSINGS. S2-1 SIGNS ARE REQUIRED AT ALL CROSSWALKS OTHER THAN THOSE WITH STOP SIGNS.

DO NOT SCALE DRAWINGS

All designs, arrangements and plans indicated or presented by this drawing, as instruments of service, are owned by and the property of the ARCHITECTS. To alter these documents for any project by anyone other than the original architect is a violation of NRS 623. 010. The original and duplicate drawings are to remain at the original site for which they were prepared and publication thereof is expressly limited to such use. Reproduction, publication or re-use by any method in whole or in part, in any form and by any means, including electronic, shall be used by or disclosed to any person, firm, agency, or corporation without the written permission of ARCHITECTS. Visual contact with these drawings is expected and shall constitute prima facie evidence of acceptance of these restrictions.

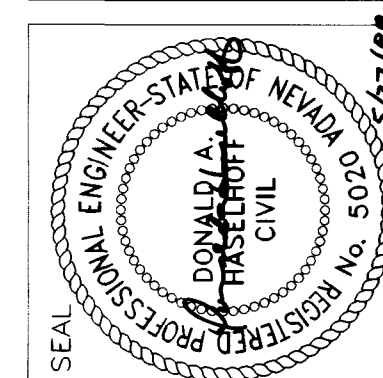


CSD PROJECT NO.
CSD REVIEW
APPROVED BY
DATE
DATE
DRAWN BY
CHECKED BY
SUBMITTAL
PROJECT NO.

CLARK COUNTY SCHOOL DISTRICT

LAS VEGAS, NEVADA 89121

JOSEPH M. NEAL ELEMENTARY SCHOOL

TROPICAL PKWY

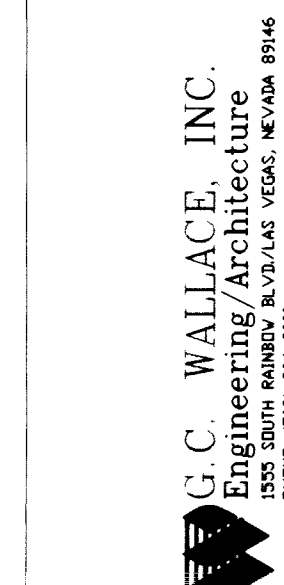


JUMA ARCHITECTURE STUDIOS

1989 SOUTH MARYLAND PARKWAY



SHEET NO.


C1.03
OF 7
15-117

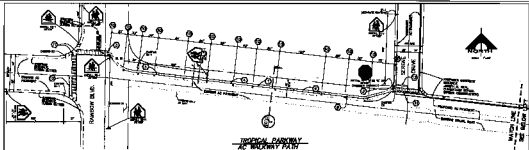


TROPICAL PARKWAY
AC WALKWAY PATH

CONSTRUCTION NOTES:

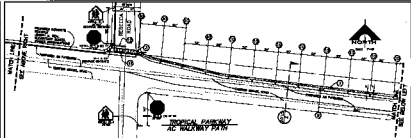

TROPICAL PARKWAY
AC WALKWAY PATH

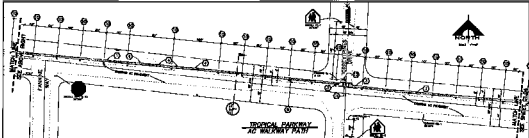

TROPICAL PARKWAY
AC WALKWAY PATH

