



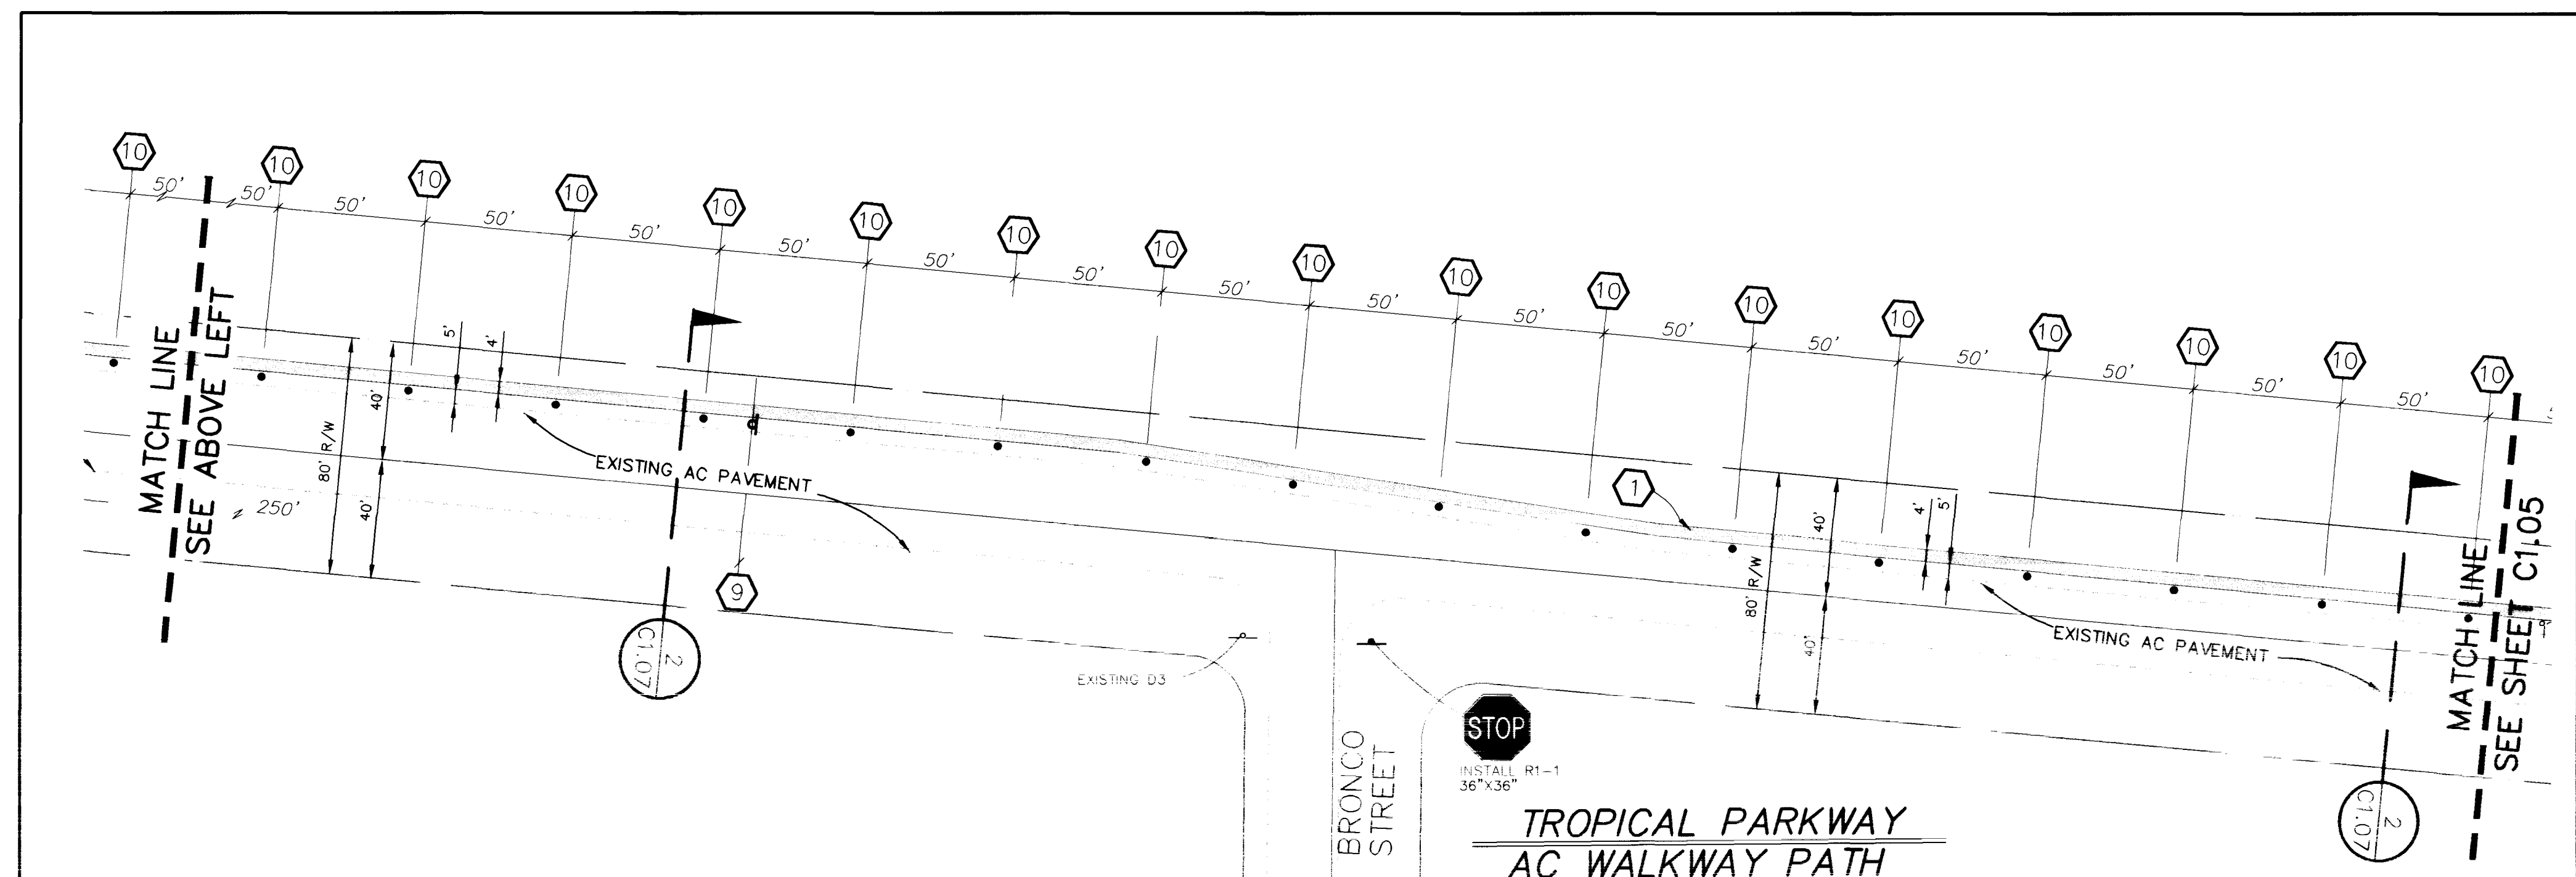

1. CONSTRUCT 4' AC WALKWAY PATH
PER DETAIL 4 SHEET C1.07
2. MATCH EXISTING GRADE
3. MATCH EXISTING AC PAVEMENT
4. MATCH EXISTING GRADE @ DRIVEWAY
5. MATCH EXISTING GRADE @ SIDEWALK
6. BEGIN AC WALKWAY PATH @ BCR
MATCH EXISTING GRADE
7. END AC WALKWAY PATH @ BCR
MATCH EXISTING GRADE
8. PROVIDE 10' TRANSITION
MATCH EXISTING GRADE @ DRIVEWAY
9. INSTALL PEDESTRIAN PATH SIGN
PER DETAIL 8 AND 9 SHEET C1.07
10. INSTALL 42" DELINATORS (SAFE HITS)
PER DETAIL 10 SHEET C1.07
11. INSTALL CROSSWALK MARKINGS PER USD NO. 254
AND PER DETAIL 5 SHEET C1.07
12. INSTALL 24-INCH "STOP" BAR
PER DETAIL 5 SHEET C1.07

DO NOT SCALE DRAWINGS

All designs, arrangements and plans indicated or presented by this drawing, as instruments of service, are owned by and the property of the ARCHITECTS. To alter these documents for any project by anyone other than the original contractor is a violation of NRS 623. The plans and/or specifications shall be restricted to the original site for which they were prepared and publication thereof is expressly limited to such use. Reproduction, publication or re-use by any method in whole or in part, in any form or by any means, electronic or mechanical, shall be used by or disclosed to any person, firm, agency, or corporation without the written permission of ARCHITECTS. Visual contact with these plans and specifications shall constitute prima facie evidence of acceptance of these restrictions.

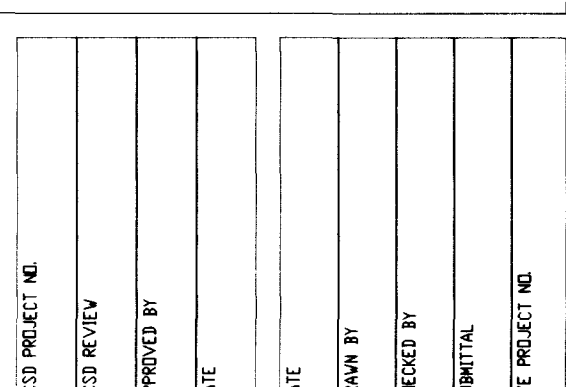

LAS VEGAS, NEVADA 89121

CONSTRUCTION MANAGEMENT
1828 DEAR ST

4828 PEARL ST.

JOSEPH M. NEAL ELEMENTARY SCHOOL

TROPICAL PKWY

1992 SOUTH MARYLAND PARKWAY

G.C. WALLACE, INC.
Engineering/Architecture
1555 SOUTH RAINBOW BLVD./LAS VEGAS, NEVADA 89146
PHONE: (702)-804-2000

G. C. WALLACE, INC.
Engineering/Architecture
555 SOUTH RAINBOW BLVD./LAS VEGAS, NEVADA 89146
PHONE: (702)-894-2000

SHEET NO.

C1.04

4 OF 7
715-117

