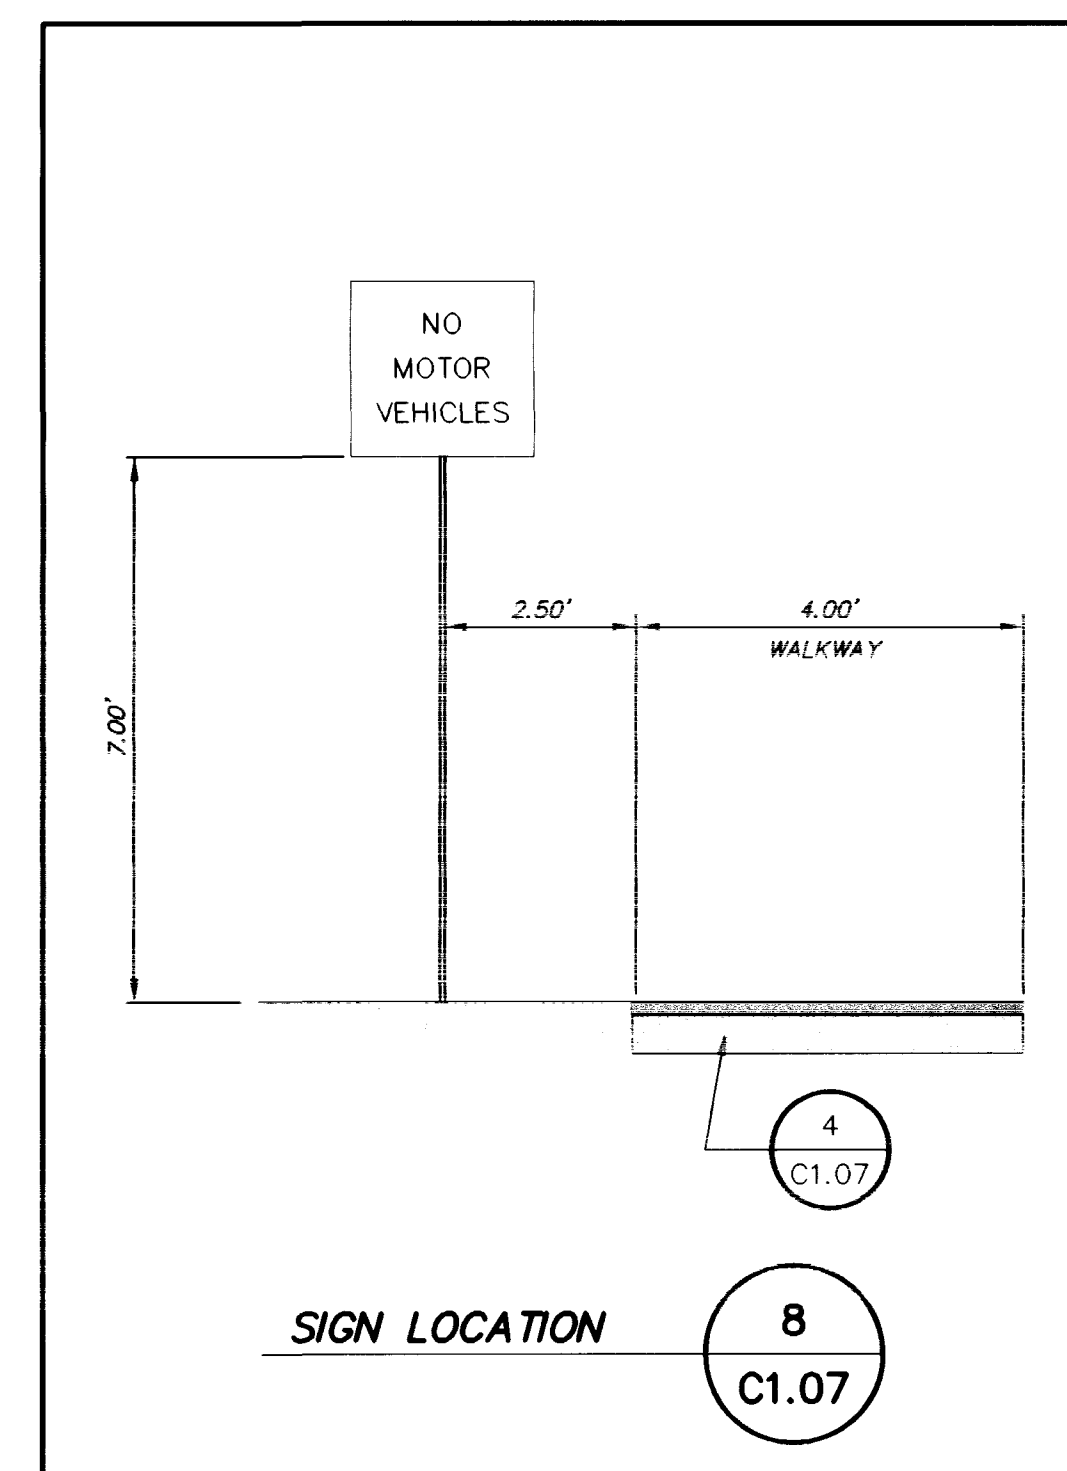
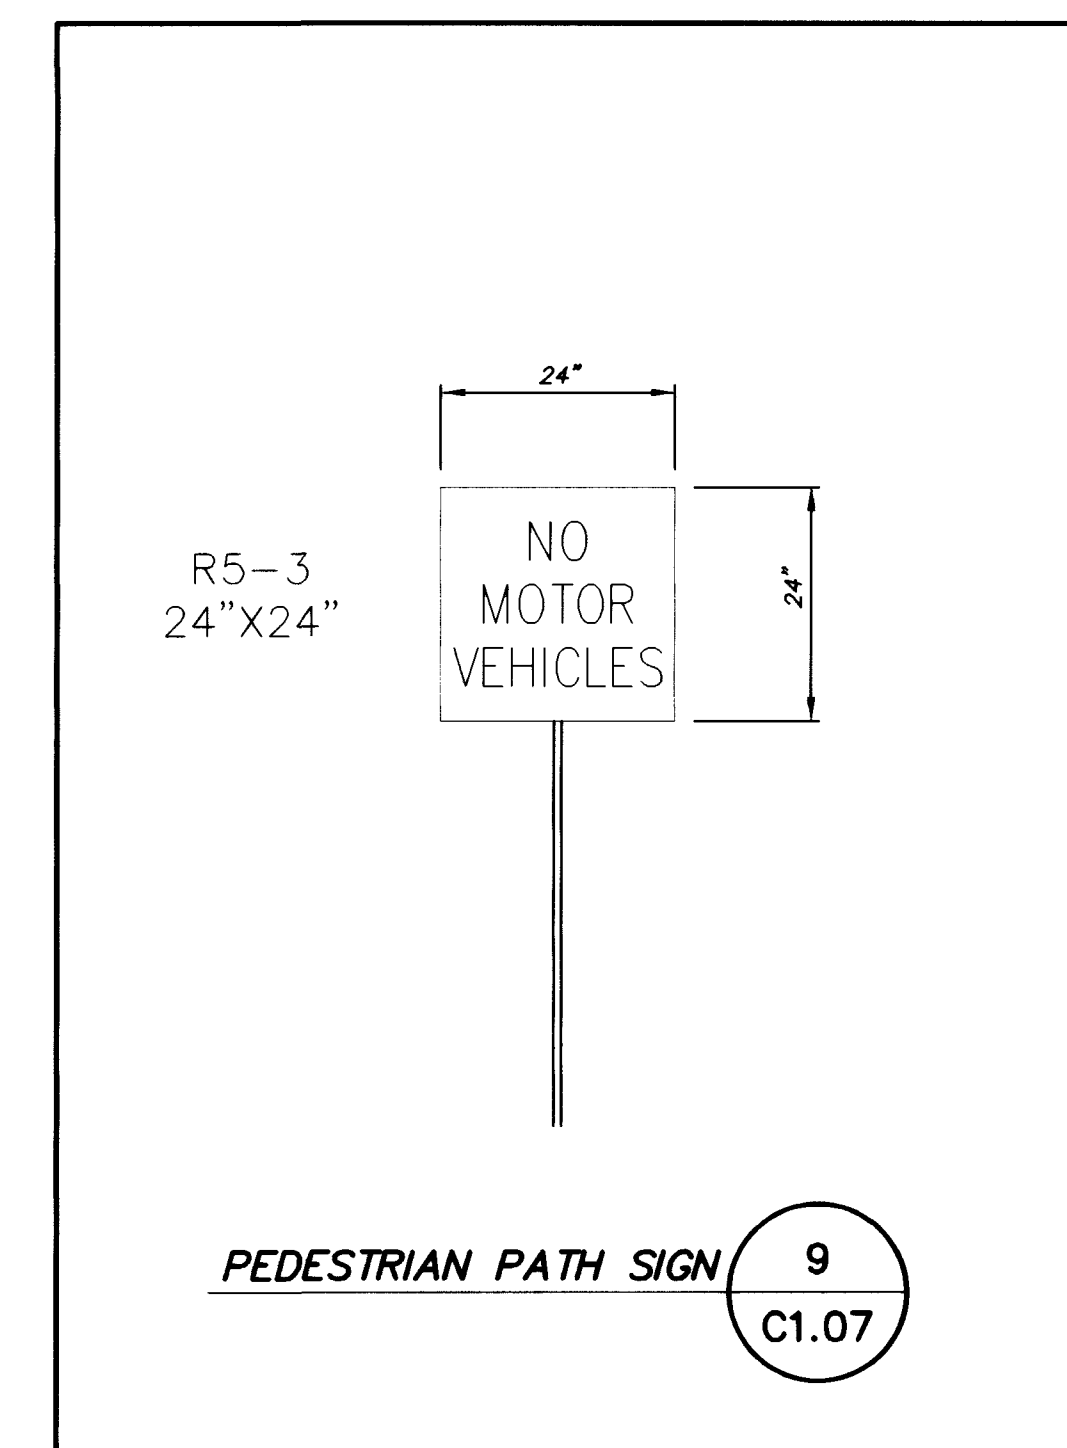
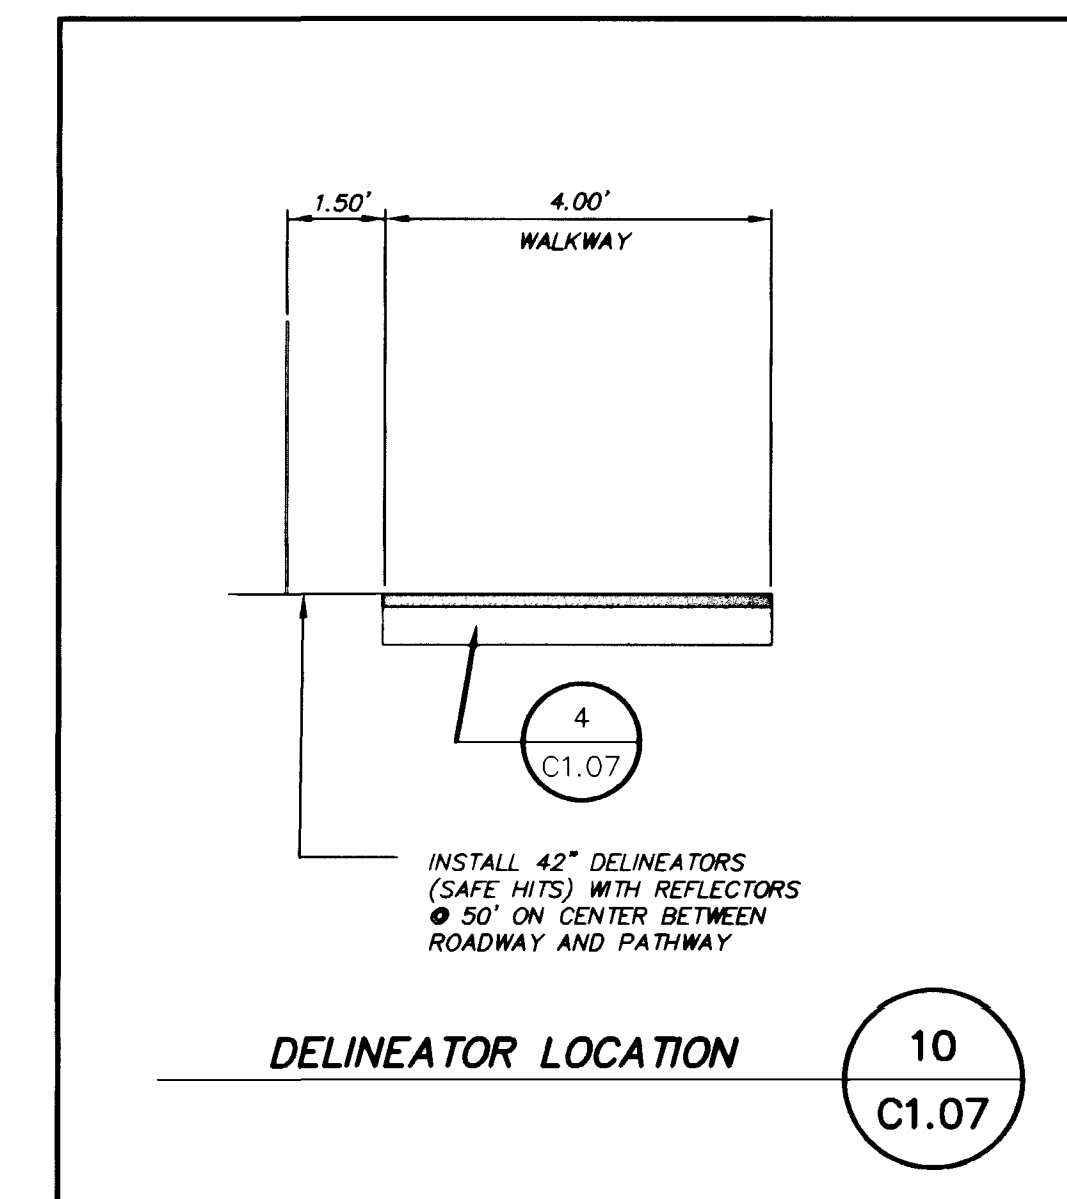
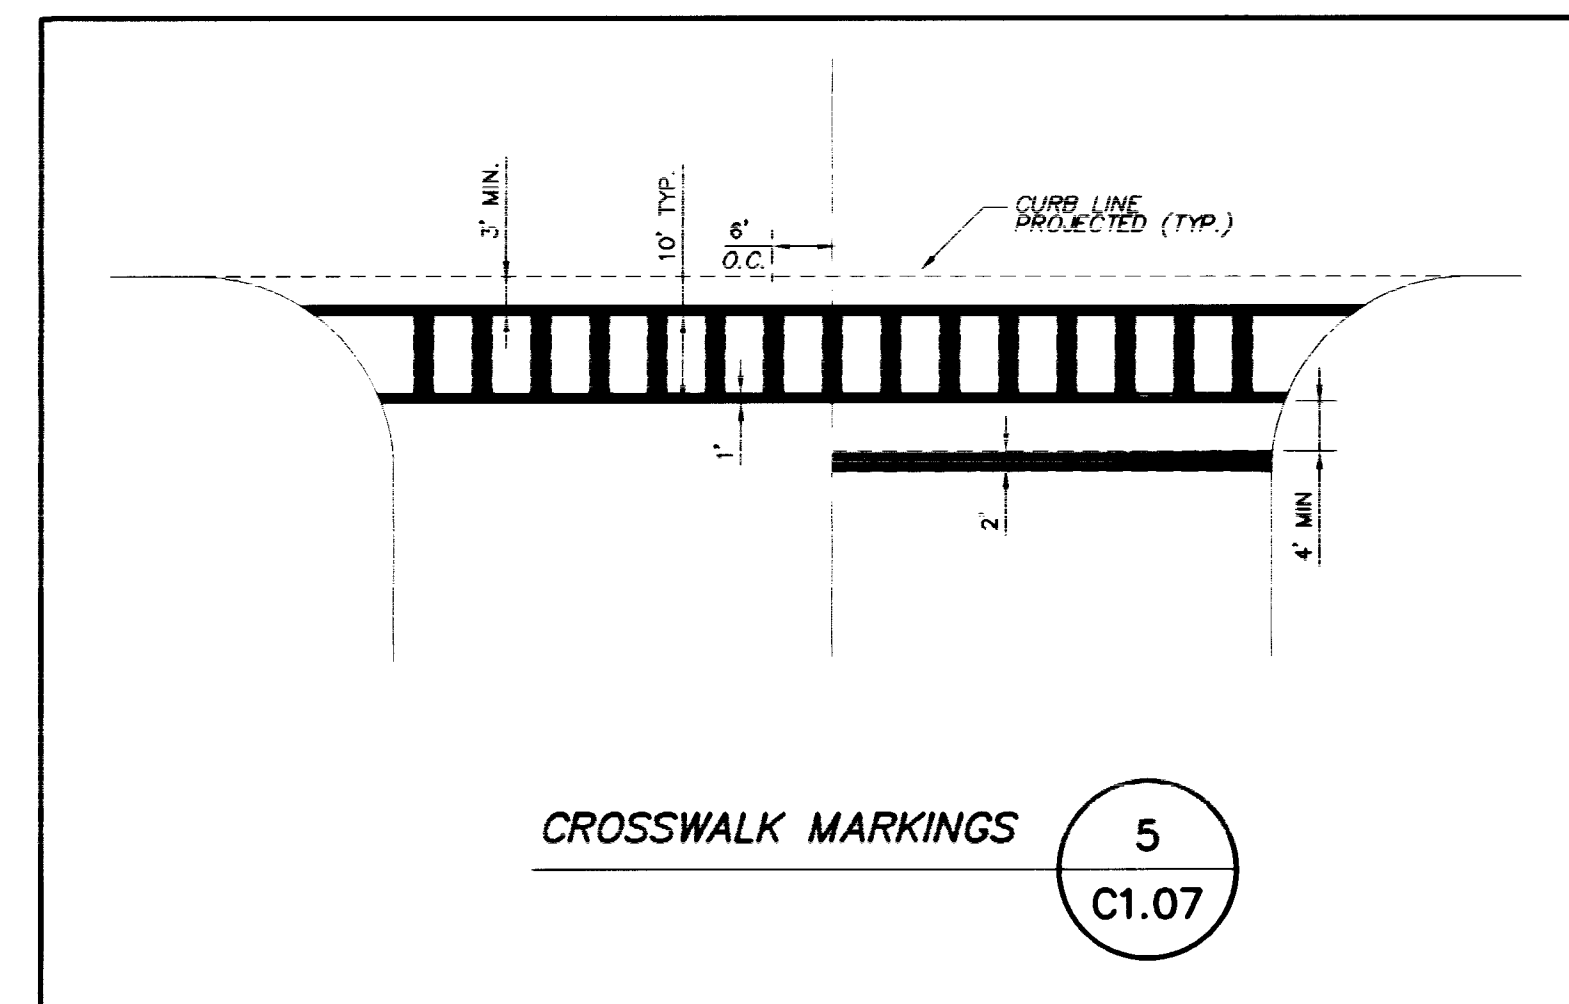
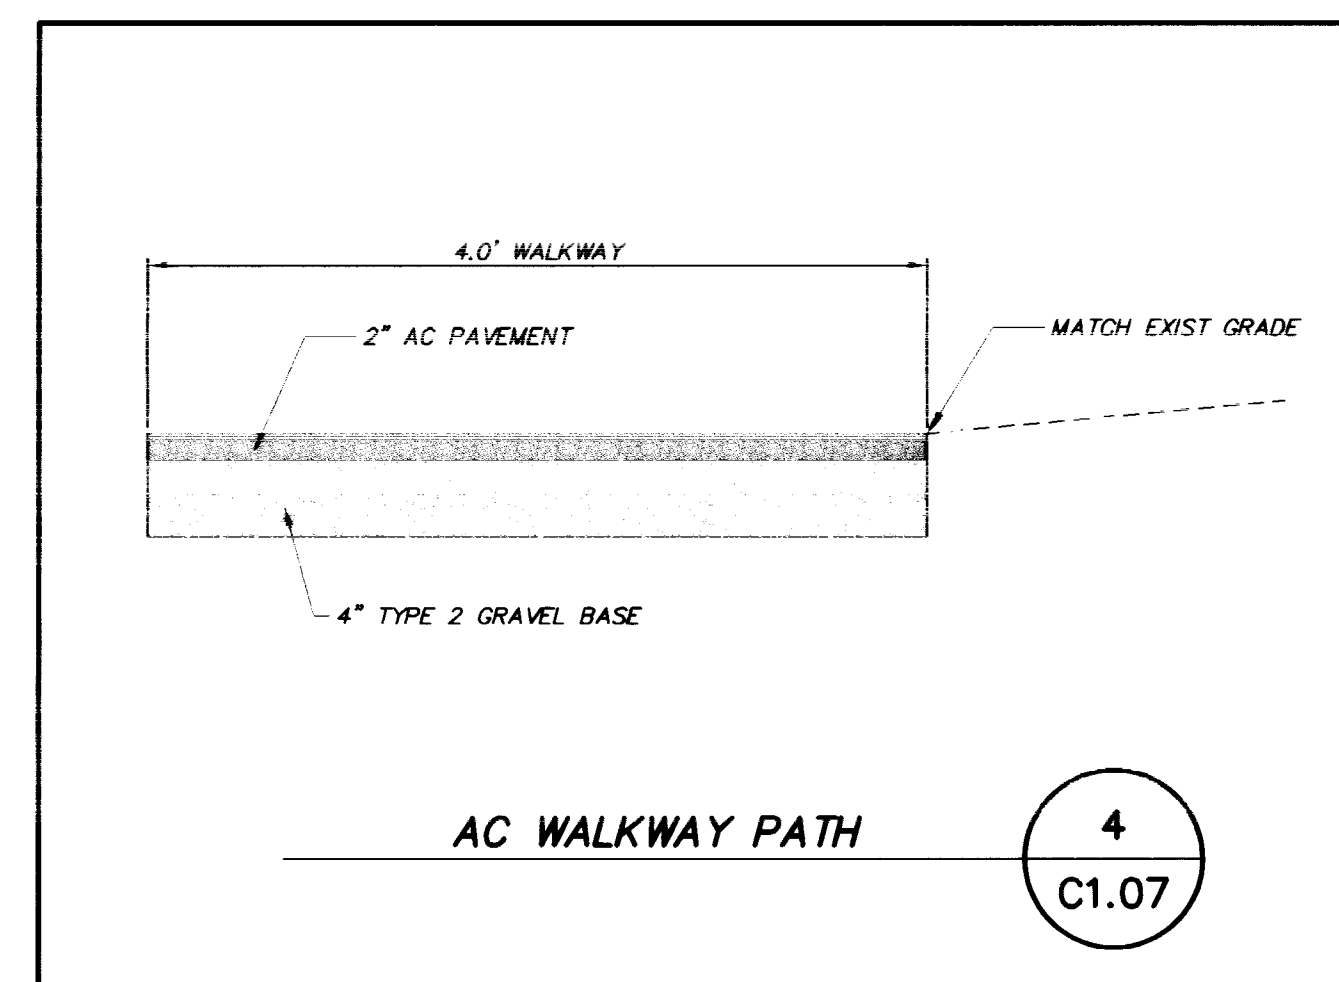
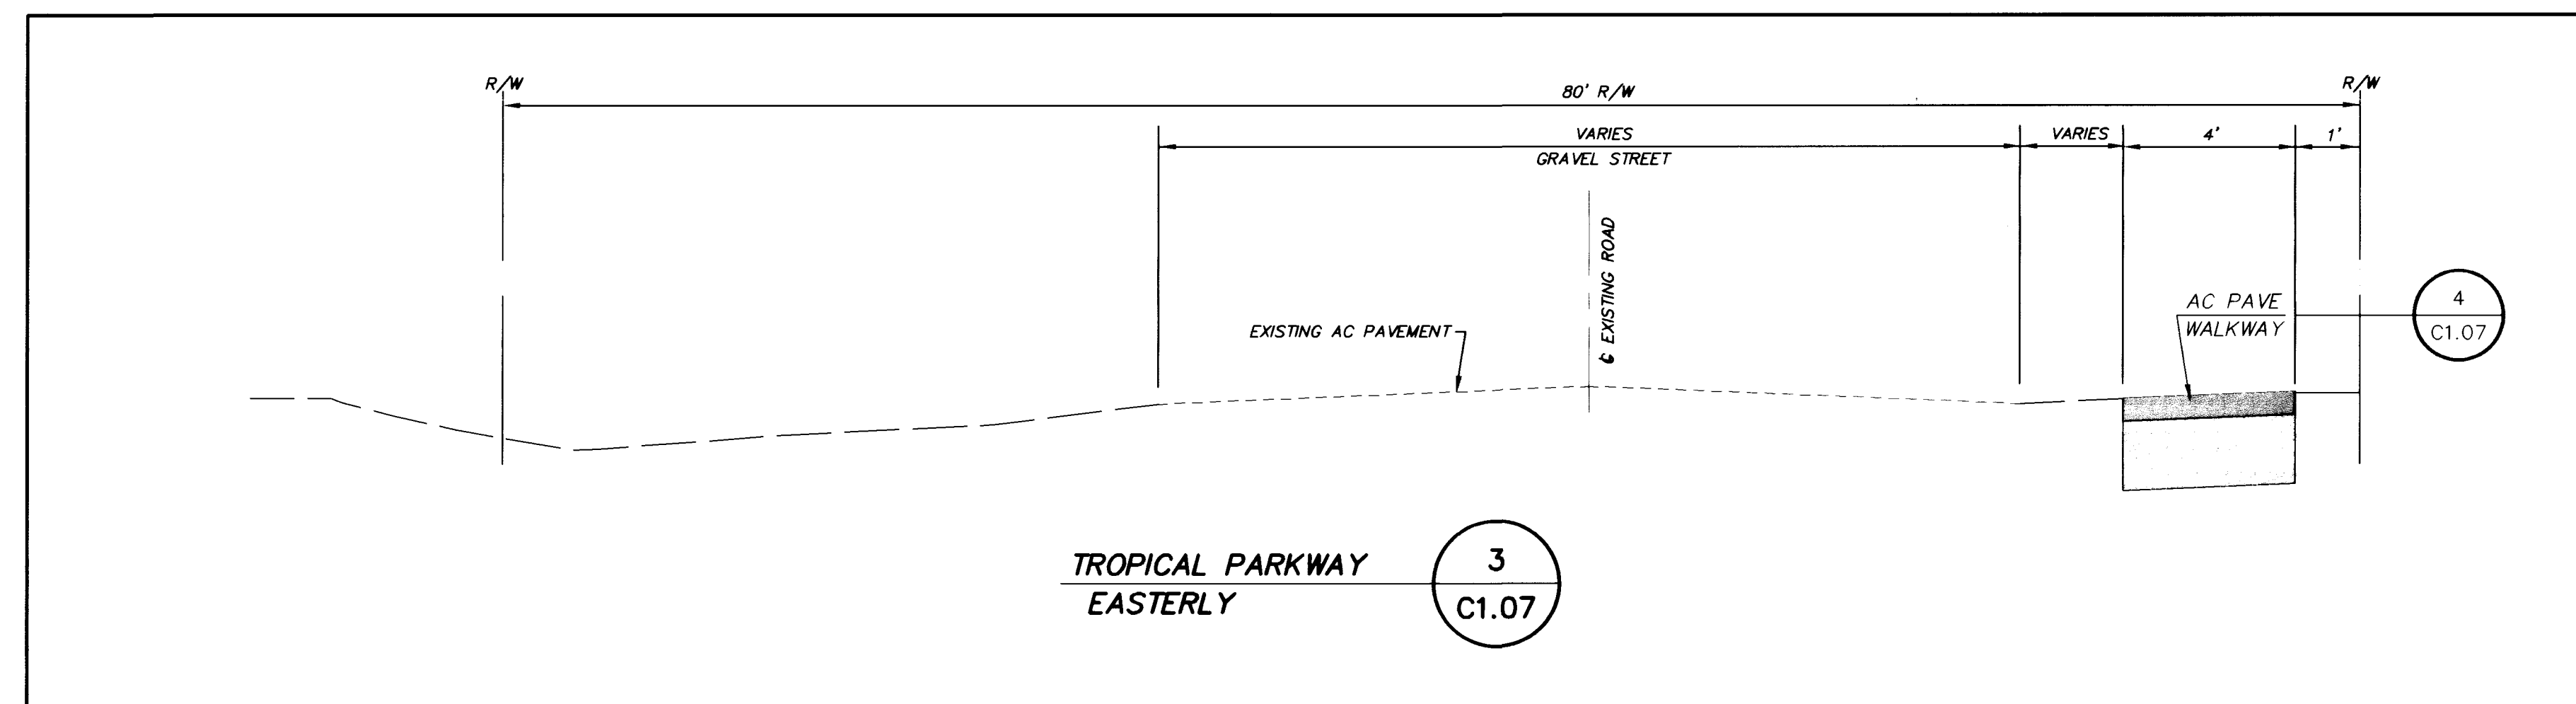
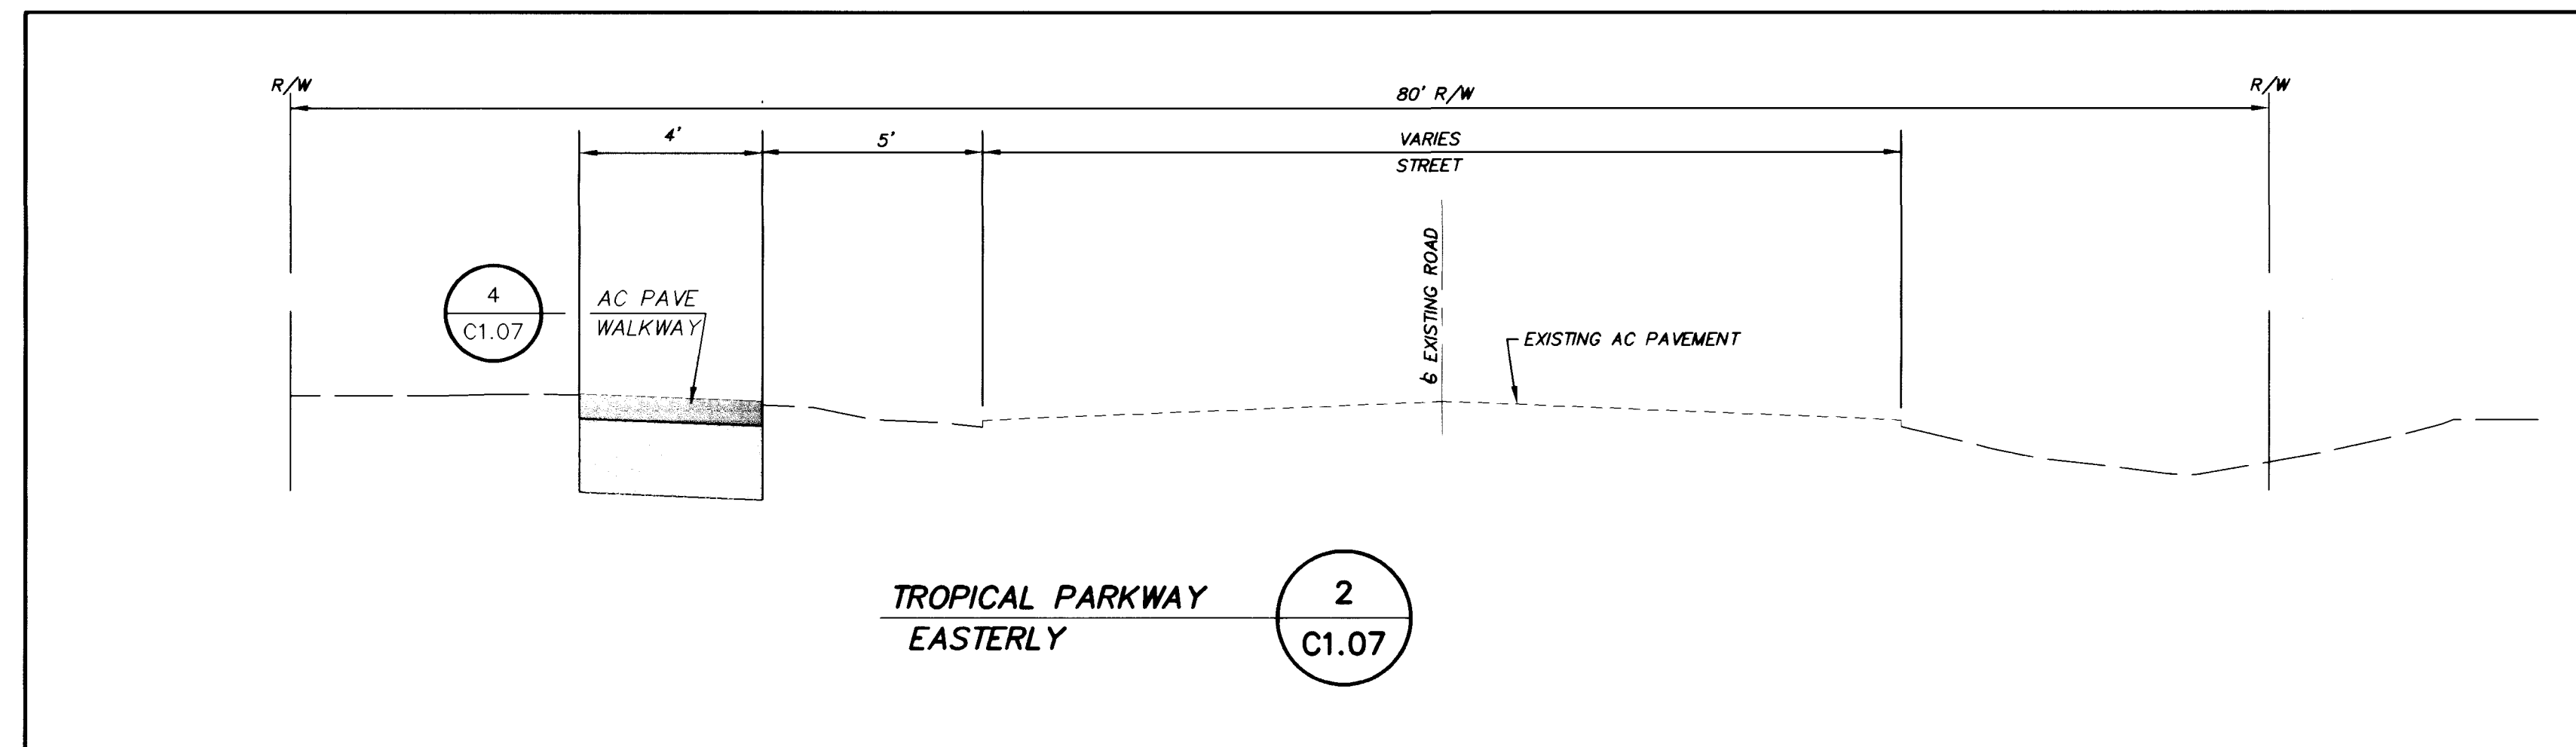



[illegible]

CITY OF LAS VEGAS TO INSTALL STOP SIGNS, SCHOOL CROSSING SIGNS, CROSSWALKS, AND SCHOOL ZONE FLASHERS ONLY. CREWS WILL FIELD ADJUST SIGNS AS DEVIATIONS TO THESE PLANS.

S1-1 ADVANCE SIGNS TO BE INSTALLED AT 150' FROM ROW (AS SHOWN) AND ARE REQUIRED AT ALL CROSSWALK DESIGNATED SCHOOL CROSSINGS. S2-1 SIGNS ARE REQUIRED AT ALL CROSSWALKS OTHER THAN THOSE WITH STOP SIGNS.

DO NOT SCALE DRAWINGS

All designs, arrangements and plans indicated or presented by this drawing, as instruments of service, are owned by and the property of the ARCHITECTS. To alter these documents for any project by anyone other than the original architect is a violation of N.E.C. 23. The plans and/or specifications are restricted to the original site for which they were prepared and publication thereof is expressly limited to such use. Reproduction, publication or re-use by any method in whole or in part, is prohibited. None of the designs, drawings or plans shall be used by or disclosed to any person, firm, agency, or corporation without the written permission of the ARCHITECTS. Visual contact with these plans and specifications constitutes prima facie evidence of acceptance of these restrictions.

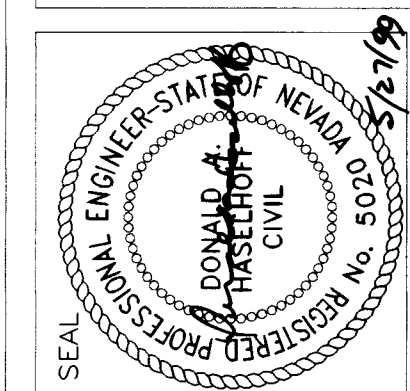

CSO PROJECT NO.
CSO REVIEW
APPROVED BY
DATE

DATE
DRAWN BY
CHECKED BY
SUBMITTAL
CSO PROJECT NO.

CLARK COUNTY SCHOOL DISTRICT
CONSTRUCTION MANAGEMENT
4828 PEARL ST.
LAS VEGAS, NEVADA 89121

JOSEPH M. NEAL ELEMENTARY SCHOOL

DETAILS

SHEET NO.

C1.07









7 OF 7

715-117

JMA ARCHITECTURE STUDIOS



G. C. WALLACE, INC.
Engineering/Architecture
10000 W. 15th Avenue, Suite 100
Boulder, CO 80504
PHONE: (303) 440-2300
FAX: (303) 440-8946

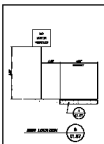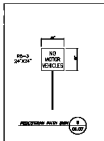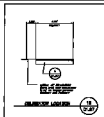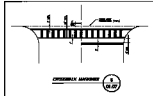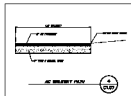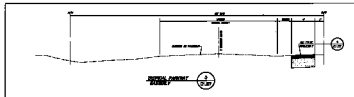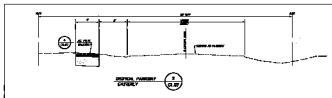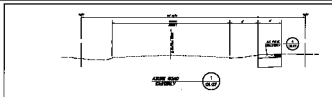[illegible][illegible]

1992 1993 1994 

1998, 1999, 2000,26



Age Group	A	B	C	D	E
18-24	75%	15%	10%	5%	5%
25-34	70%	20%	10%	5%	5%
35-44	65%	25%	10%	5%	5%
45-54	60%	30%	10%	5%	5%
55-64	55%	35%	10%	5%	5%
65+	50%	40%	10%	5%	5%

CLARK COUNTY SCHOOL DISTRICT

CONCLUSIONS

JOSEPH M. NEAL ELEMENTARY SCHOOL

25

DETAILS

AREA ARCHITECTURE

P.C. 007423 DE-

1

221 / 224

21.57

7 OF 7

745-117