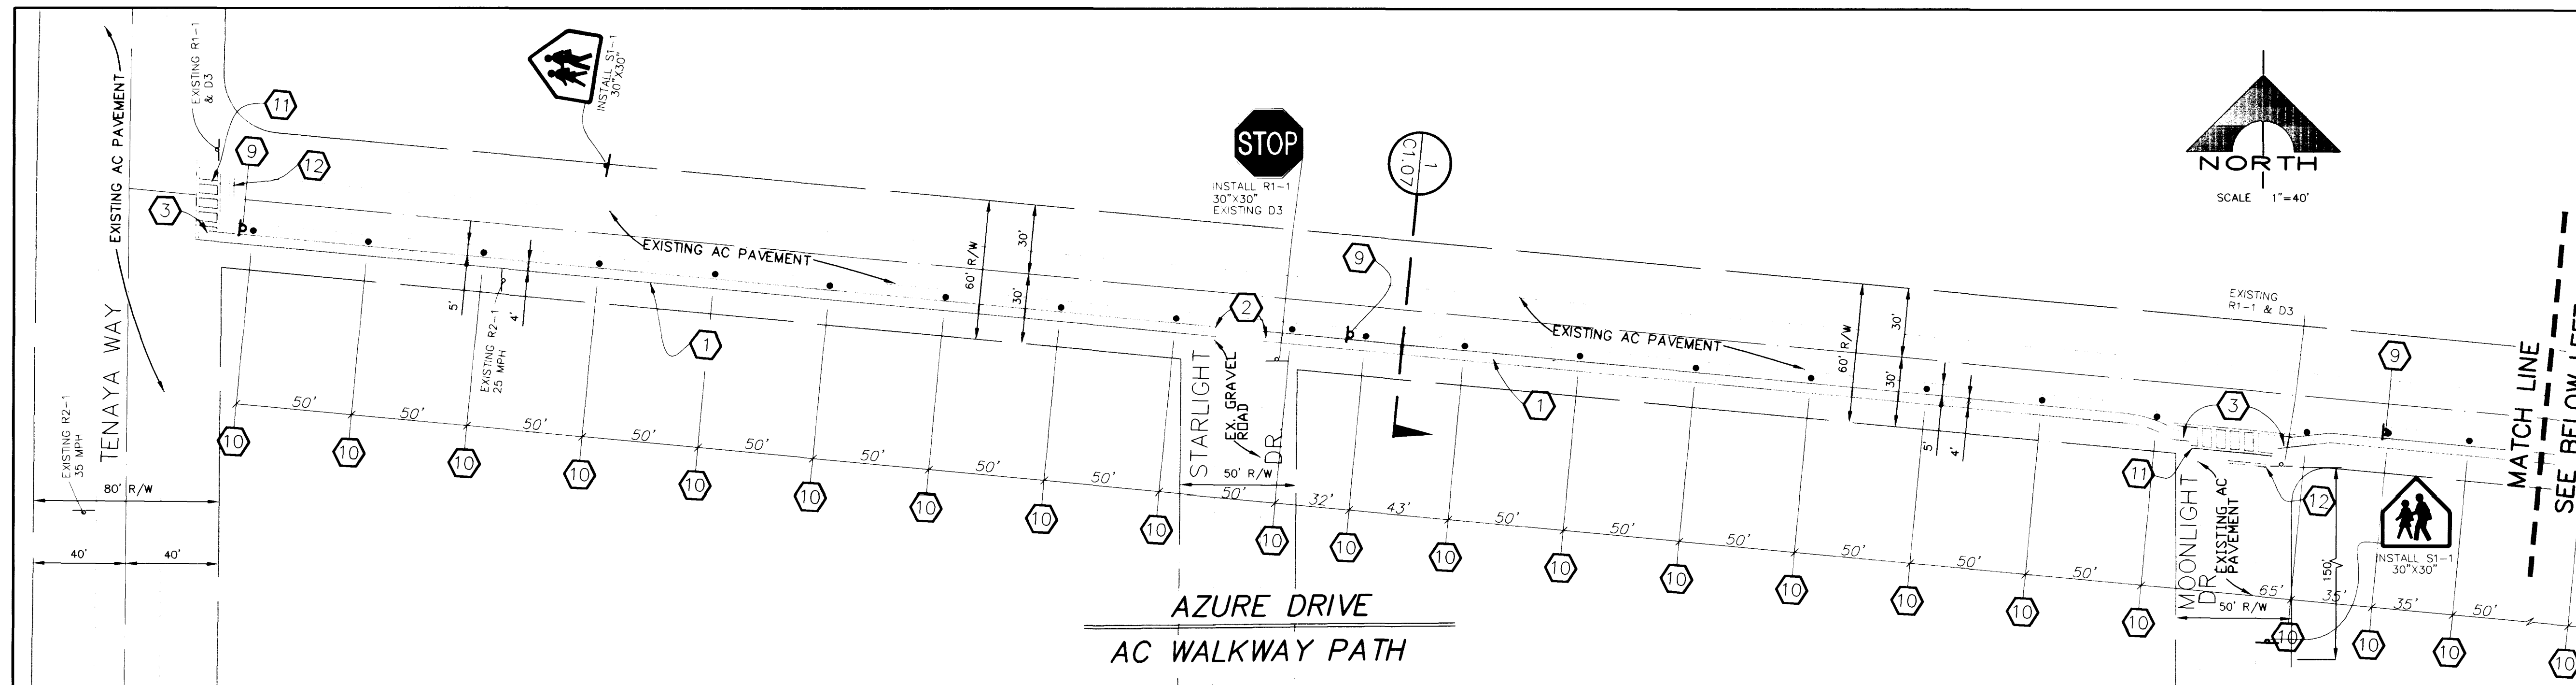


[illegible]

NOTE TO CONTRACTOR:


CITY OF LAS VEGAS TO INSTALL STOP SIGNS, SCHOOL CROSSING SIGNS, CROWSWALKS, AND SCHOOL ZONE FLASHERS ONLY. CREWS WILL FIELD ADJUST SIGNS AS DEVIATIONS TO THESE PLANS.

CONTRACTOR TO INSTALL WALKWAY PATH, DELINEATORS, UNDERGROUND UTILITIES, AND REMAINDER.

S1-1 ADVANCE SIGNS TO BE INSTALLED AT 150' FROM RH-1 (AS SHOWN) AND ARE REQUIRED AT ALL CROSSWALK DESIGNATED SCHOOL CROSSINGS. S2-1 SIGNS ARE REQUIRED AT ALL CROSSWALKS OTHER THAN THOSE WITH STOP SIGNS.


DO NOT SCALE DRAWINGS

All designs, arrangements and plans indicated or presented by this drawing, as instruments of service, are owned by and the property of the ARCHITECTS. To alter these documents for any project by anyone other than the original architect is a violation of NRS 623.010. The plan and/or indications on this drawing are the original site for which they were prepared and publication thereof is expressly limited to such use. Reproduction, publication or re-use by any method in whole or in part, in print and/or electronic media, for any other project shall be used by or disclosed to any person, firm, agency, or corporation without the written permission of ARCHITECTS. Visual contact with these plans and/or specifications shall constitute prima facie evidence of acceptance of these restrictions.

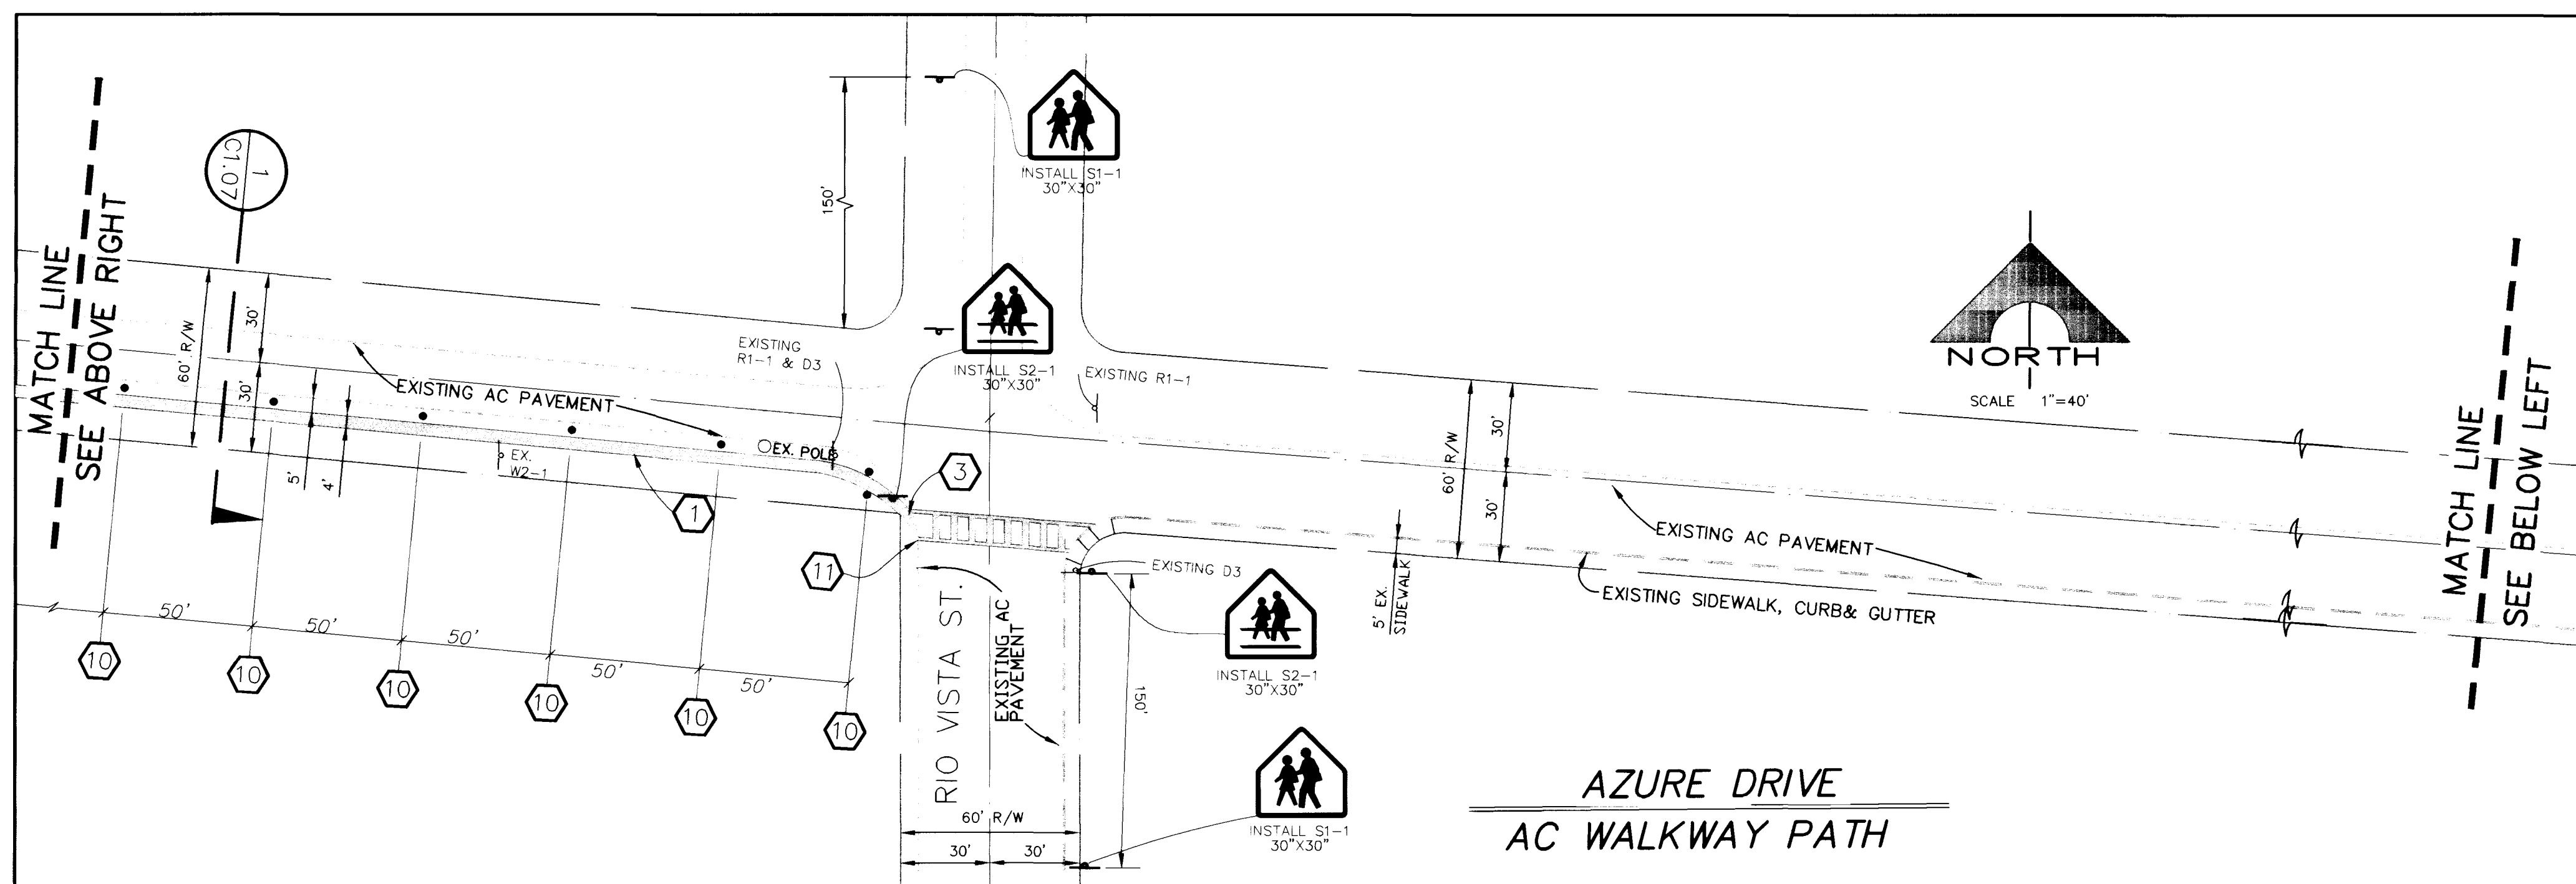


CONSTRUCTION NOTES:

- 1
CONSTRUCT 4' AC WALKWAY PATH
PER DETAIL 4 SHEET C1.07
- 2
MATCH EXISTING GRADE
- 3
MATCH EXISTING AC PAVEMENT
- 4
MATCH EXISTING GRADE @ DRIVEWAY
- 5
MATCH EXISTING GRADE @ SIDEWALK
- 6
BEGIN AC WALKWAY PATH @ BCR
MATCH EXISTING GRADE
- 7
END AC WALKWAY PATH @ BCR
MATCH EXISTING GRADE
- 8
PROVIDE 10' TRANSITION
MATCH EXISTING GRADE @ DRIVEWAY
- 9
INSTALL PEDESTRIAN PATH SIGN
PER DETAIL 8 AND 9 SHEET C1.07
- 10
INSTALL 42" DELINATORS (SAFE HITS)
PER DETAIL 10 SHEET C1.07
- 11
INSTALL CROSSWALK MARKINGS PER USD NO. 254
AND PER DETAIL 5 SHEET C1.07
- 12
INSTALL 24-INCH "STOP" BAR
PER DETAIL 5 SHEET C1.07

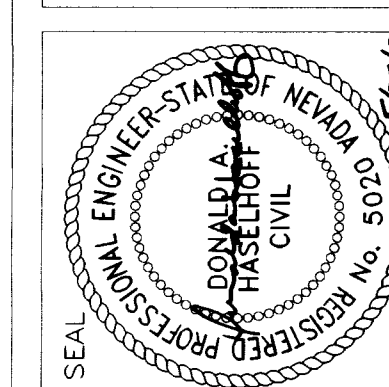

ESD PROJECT NO.
ESD REVIEW
APPROVED BY
DATE
DATE
DRAWN BY
CHECKED BY
SUBMITTAL
ESD PROJECT NO.

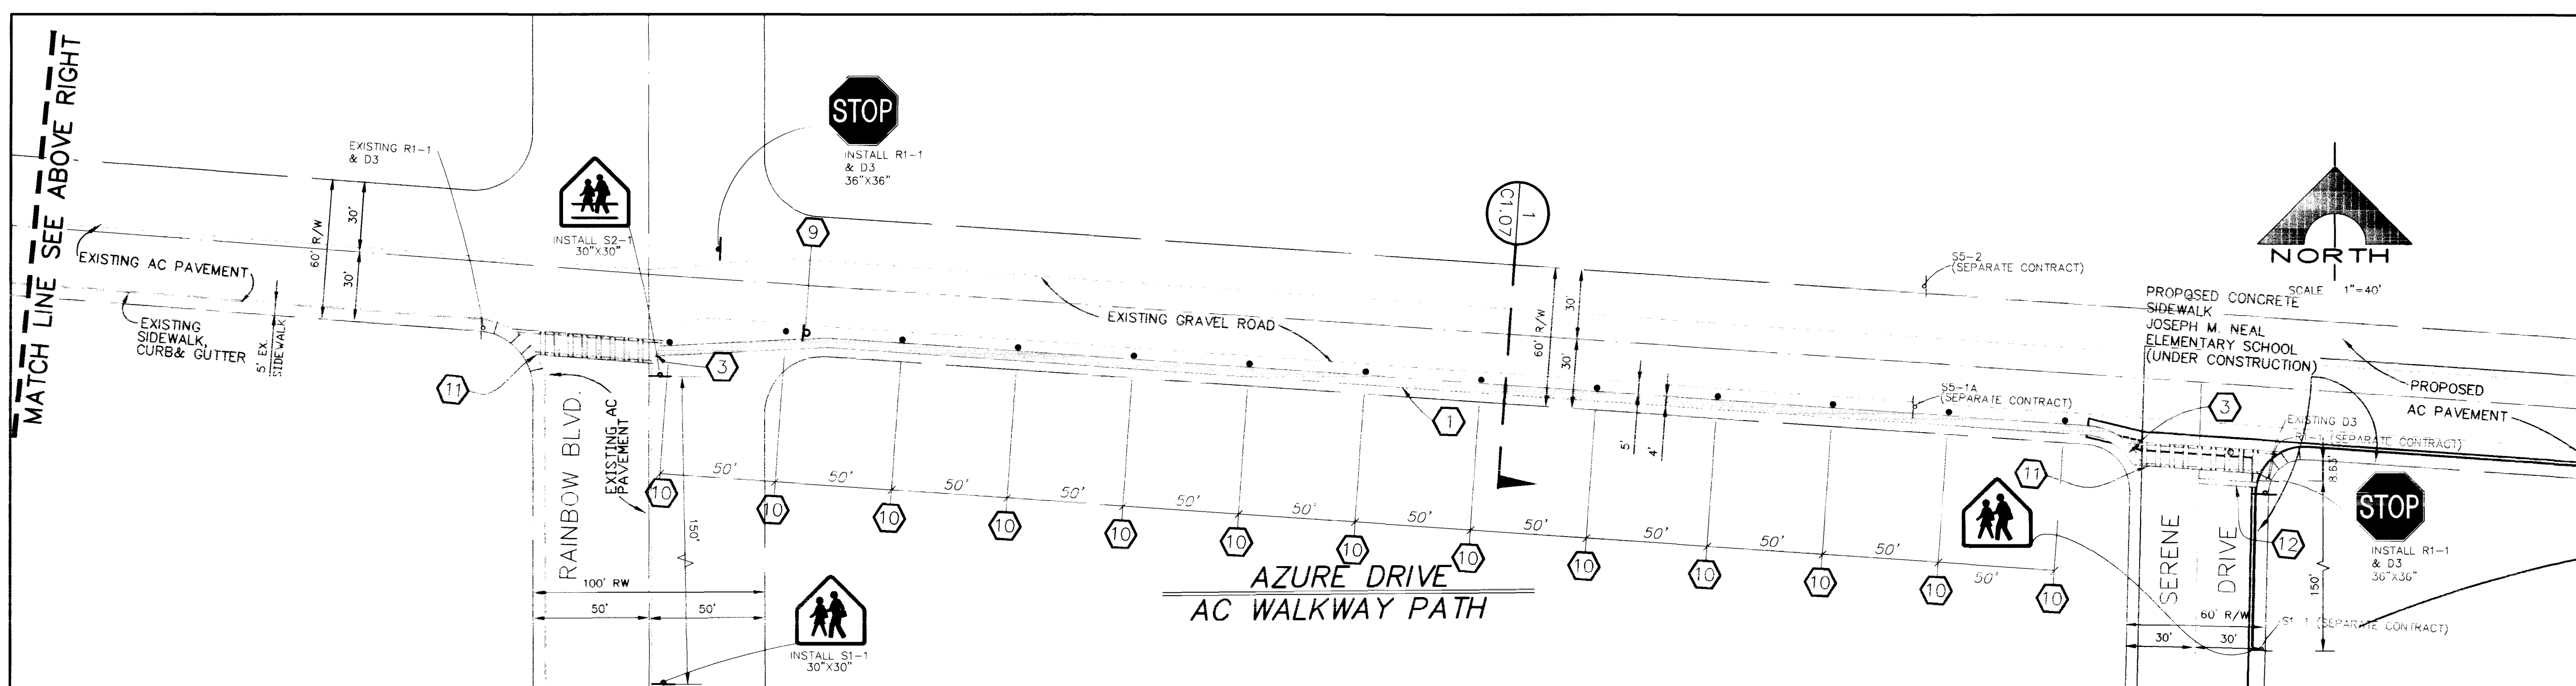

G.C. WALLACE, INC.
Engineering/Architecture
1555 SOUTH RAINBOW BLVD./LAS VEGAS, NEVADA 89146

UMA ARCHITECTURE STUDIOS

1
2
84

CLARK COUNTY SCHOOL DISTRICT
CONSTRUCTION MANAGEMENT
4828 PEARL ST.
LAS VEGAS, NEVADA 89121




LAS VEGAS, NEVADA 89121

JOSEPH M. NEAL ELEMENTARY SCHOOL


SHEET NO.

C1.02
2 OF 7
715-117

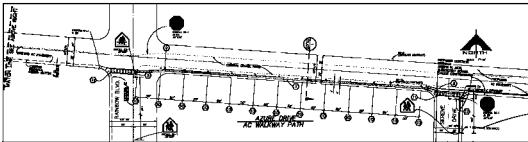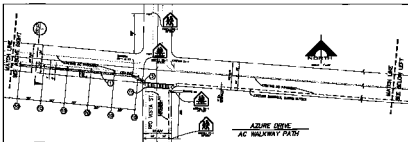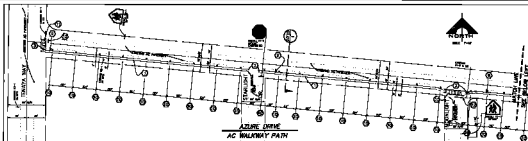

CONSTRUCTION NOTES:

- [illegible]

[illegible]









CLARK COUNTY SCHOOL DISTRICT


JOSEPH M. NEAL ELEMENTARY SCHOOL

MAZURE DR. WALKWAYS



01.02
OF 7
15-117