


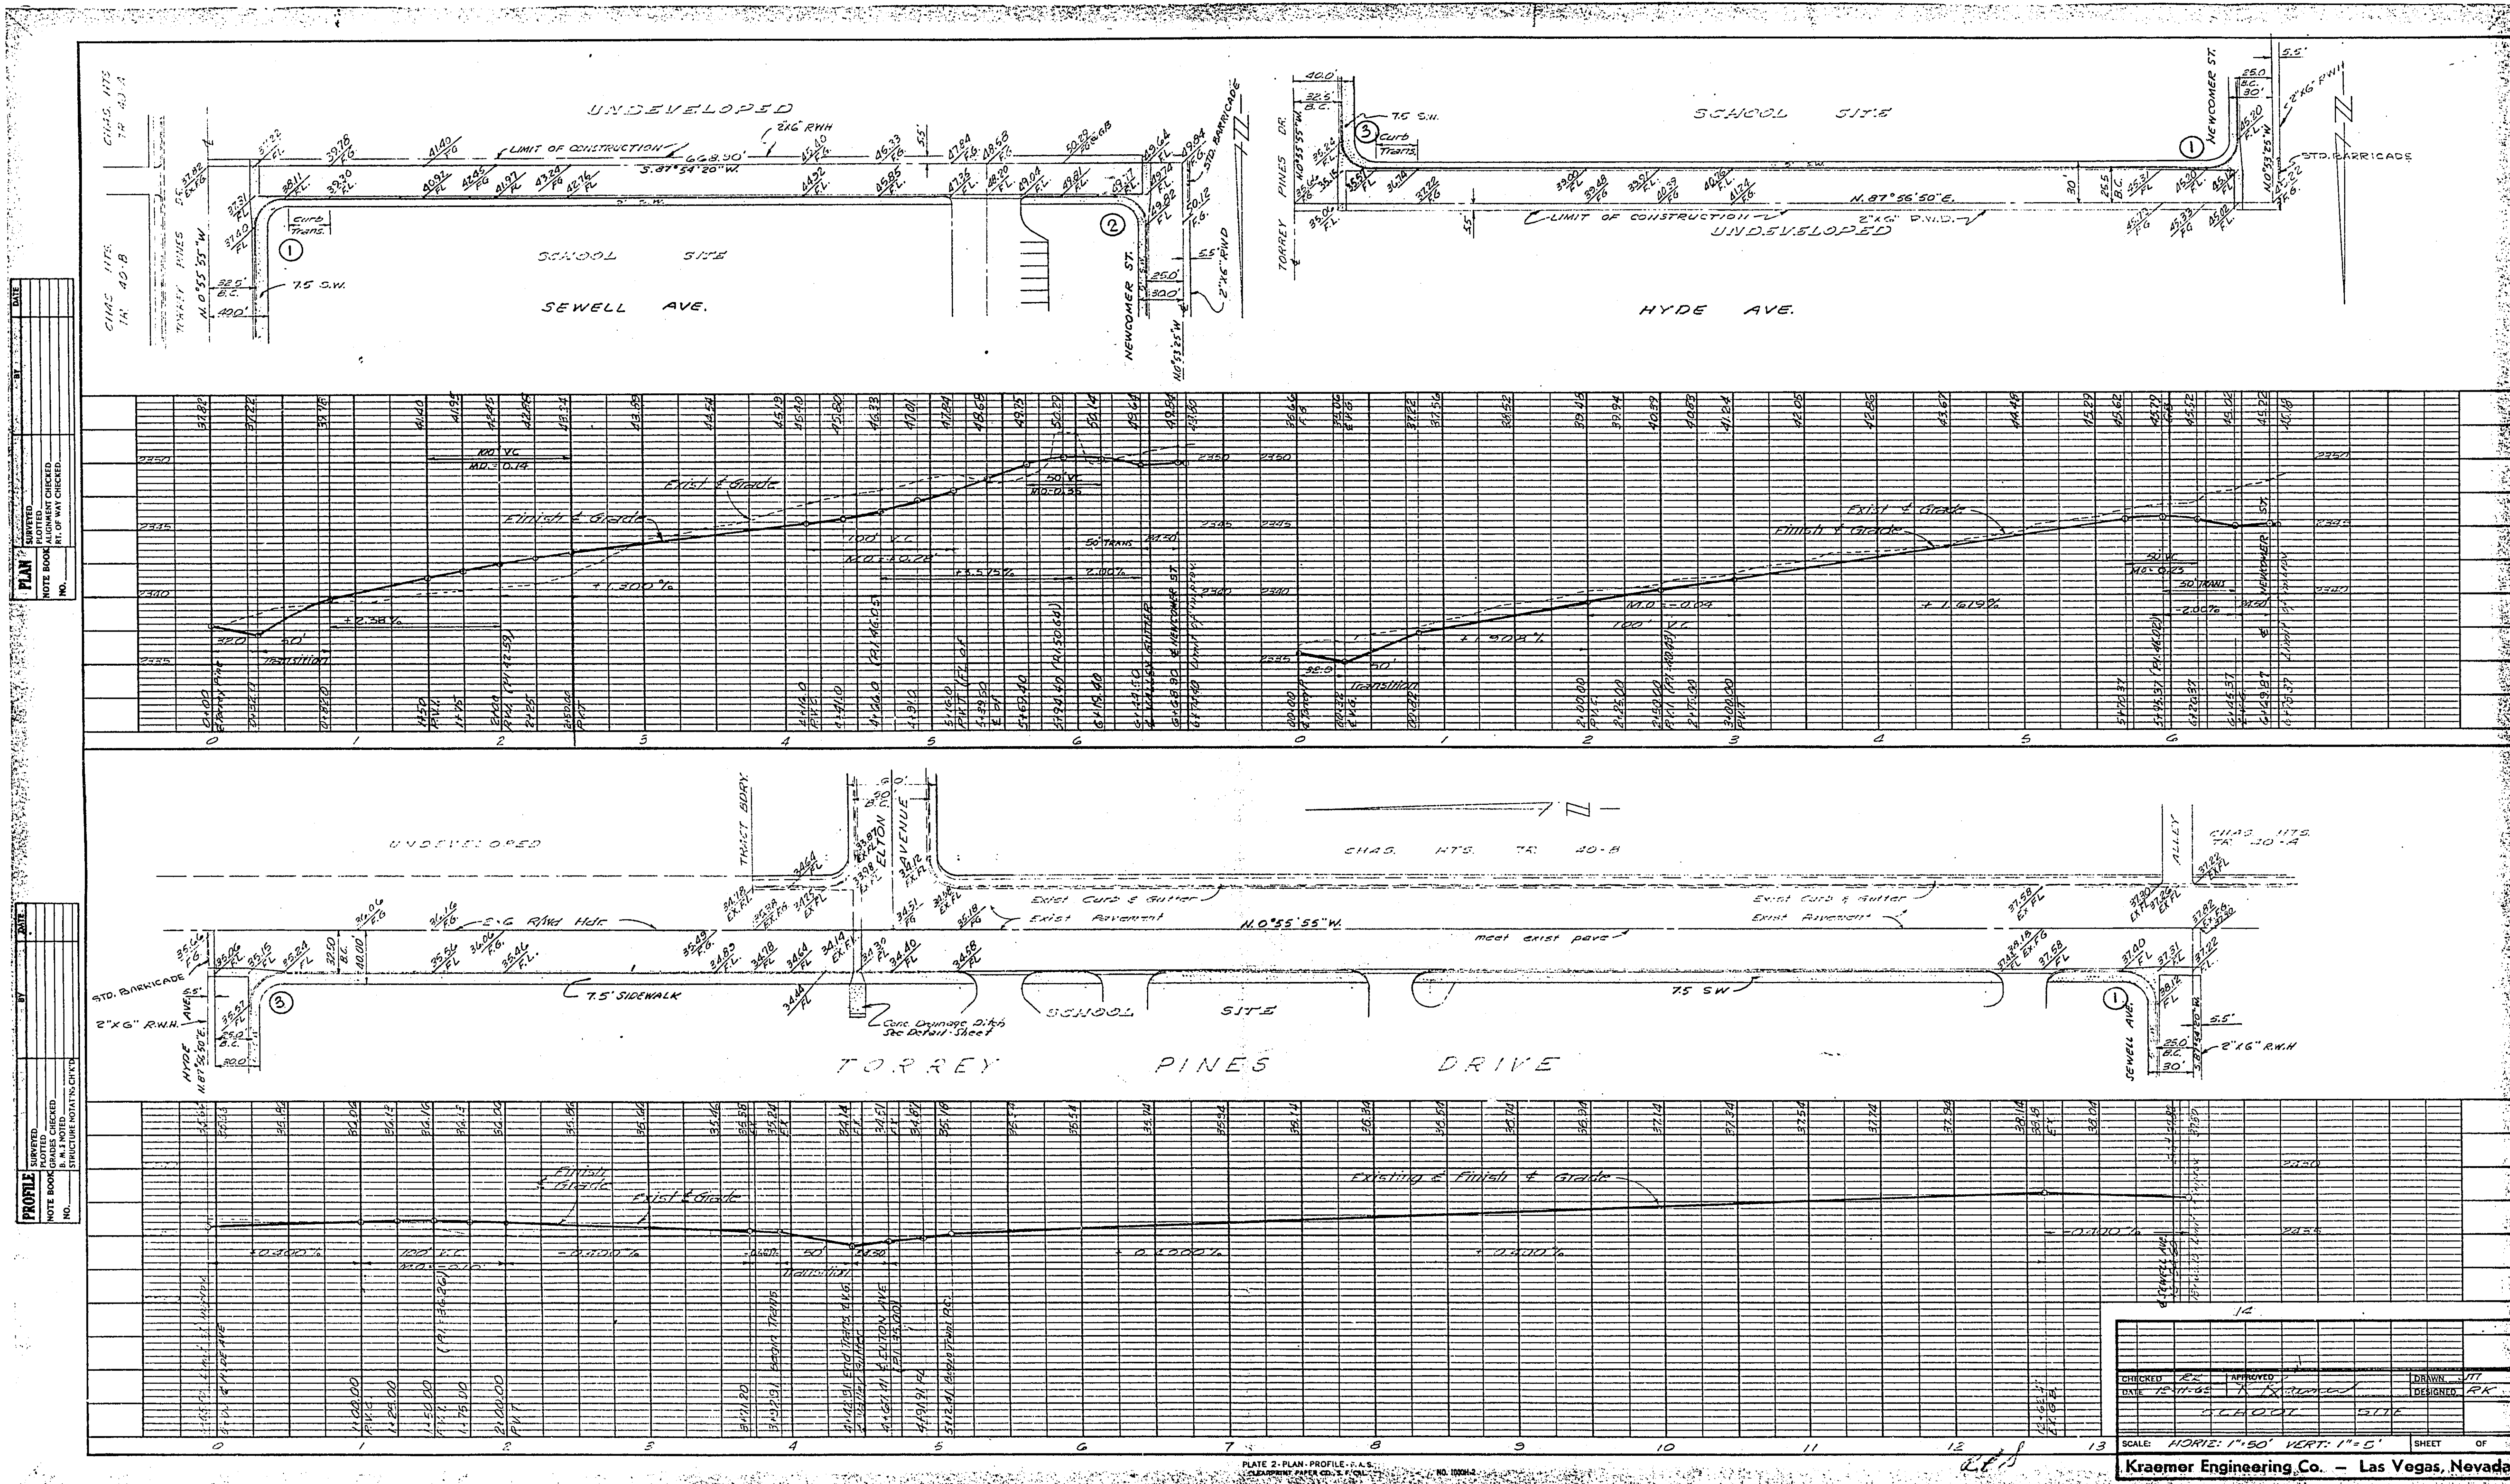

NOTE:
ALL ENTRANCES INTO SCHOOL PROPERTY FROM
STREETS TO CONFORM TO C.L.V. STD. Dwg. S-11.

18-127

SHEET TITLE: PLAN & PROFILE - STS		FROM THE OFFICE OF:		MEMBERS OF THE	
LA MESA JUNIOR HIGH SCHOOL		ZICK & SHARP		A. I. A.	
Las Vegas Nevada		ARCHITECTS - ENGINEERS			
10-62-2		1895 S. MAIN ST.			
DATE: 10-4-60		LAS VEGAS, NEVADA			
DRAWN BY: R.K.					
CHECKED BY: R.K.					
SHEET NUMBER: 10-62-2					
OF: 4					

715-33 (Rev. 3-4)