



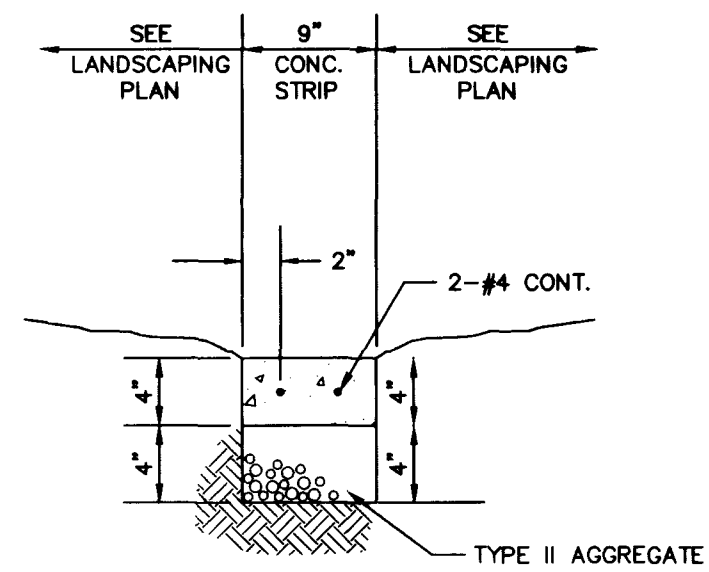


CONCRETE STRIP SECTION

DETAIL X

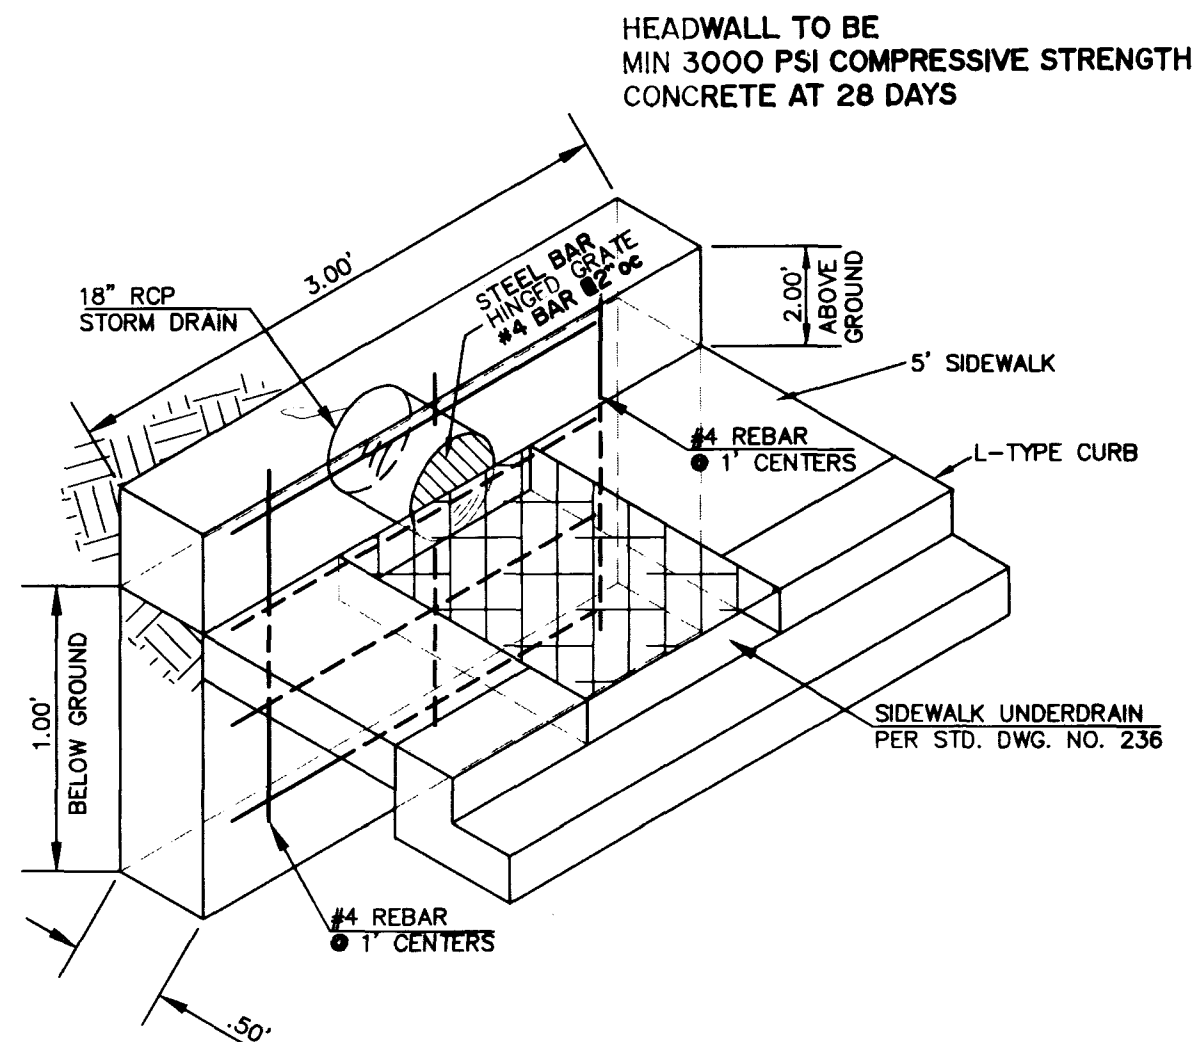


HEADWALL AND
OUTLET DETAIL
N.T.S.

DETAIL Y

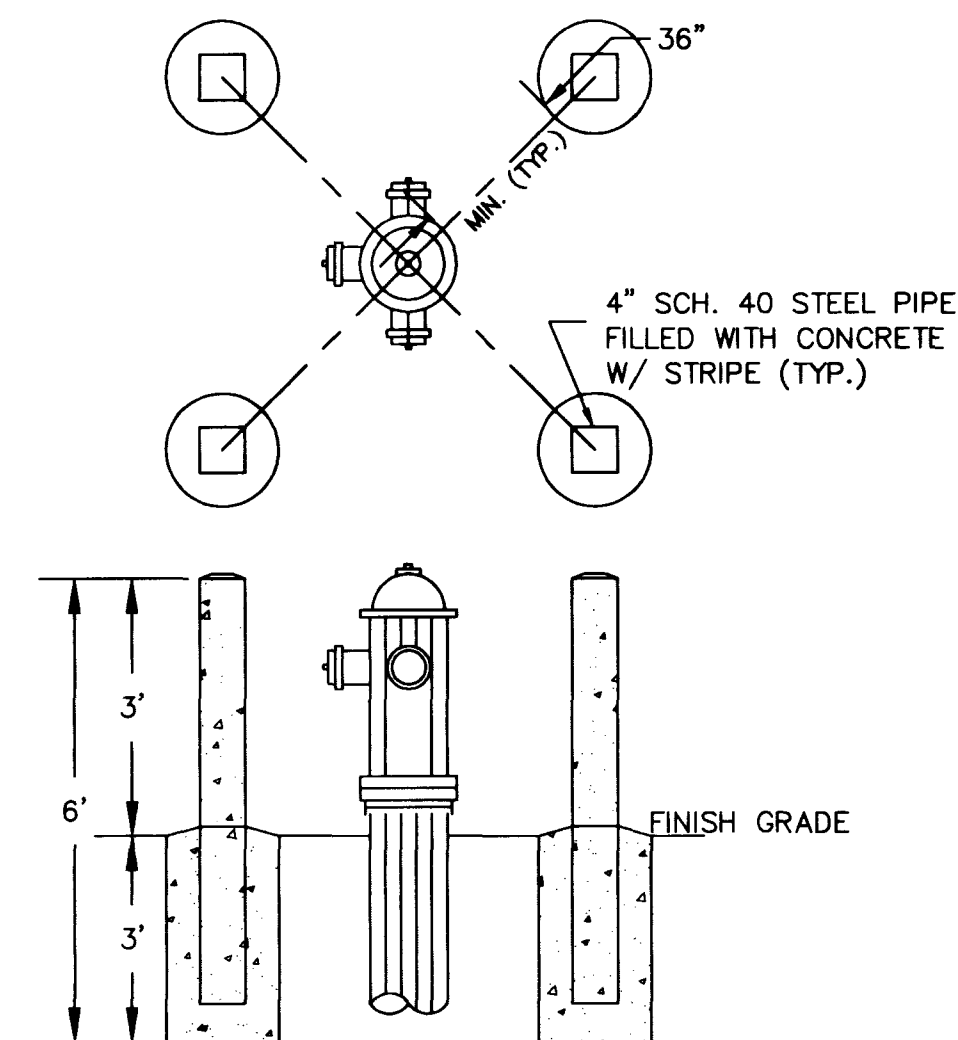

BOLLARD DETAIL


DETAIL Z

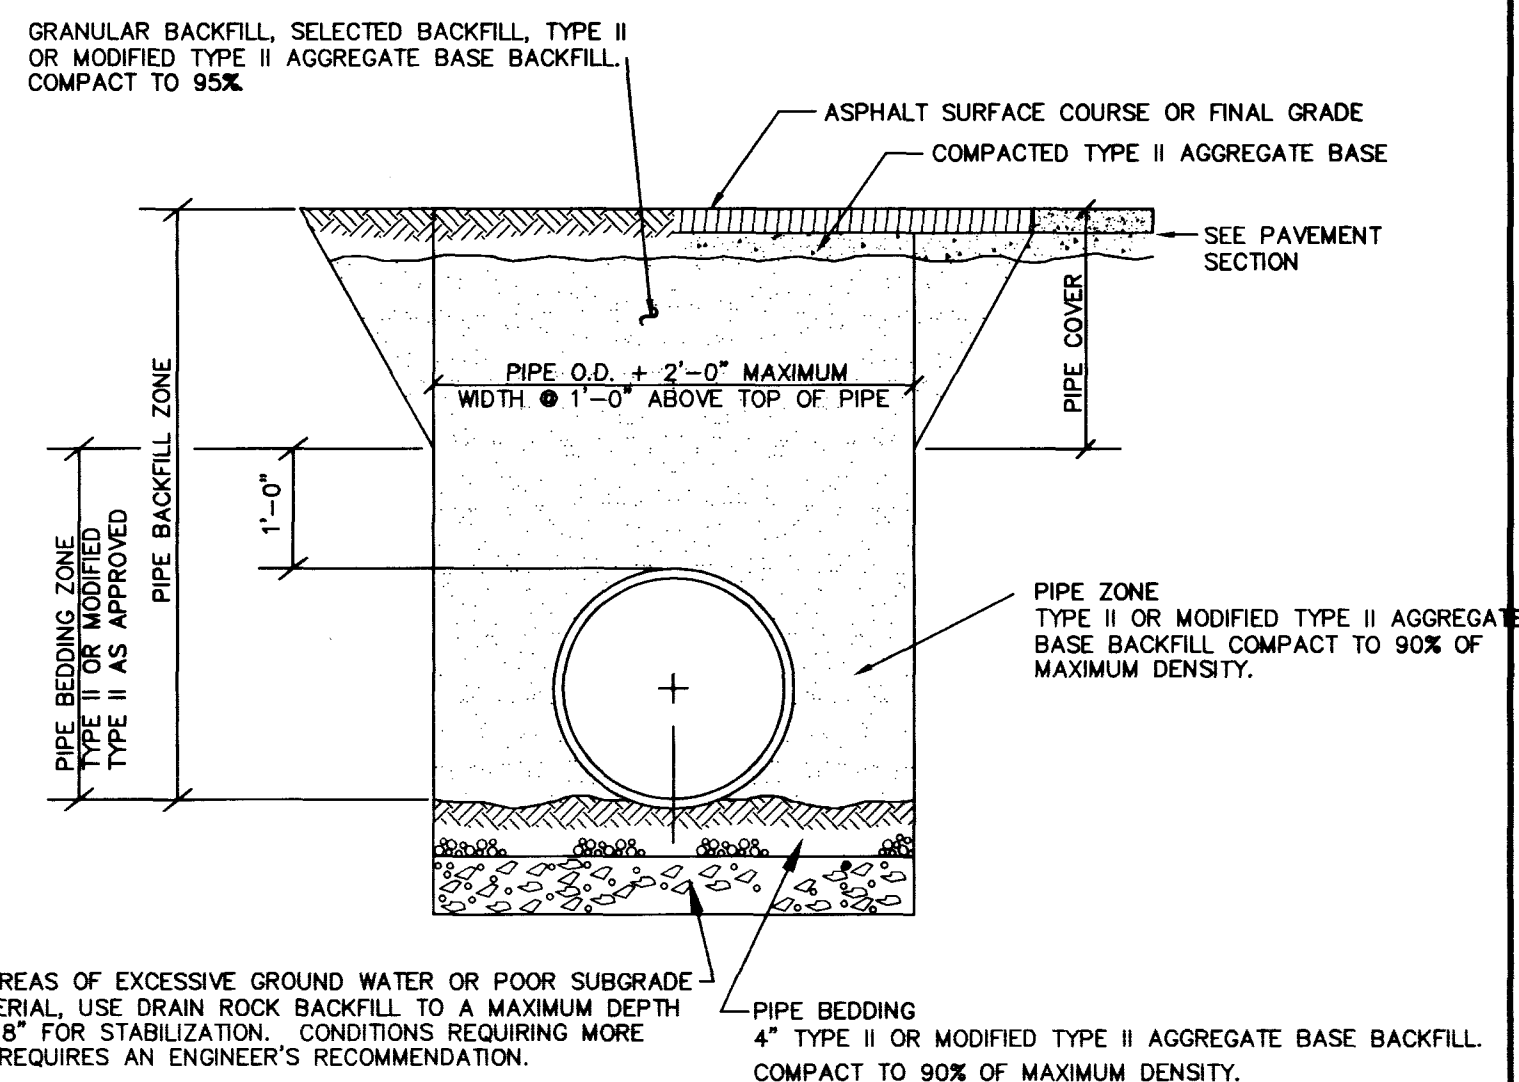

TYPICAL TRENCH SECTION


"ON SITE ONLY"

DETAIL AA

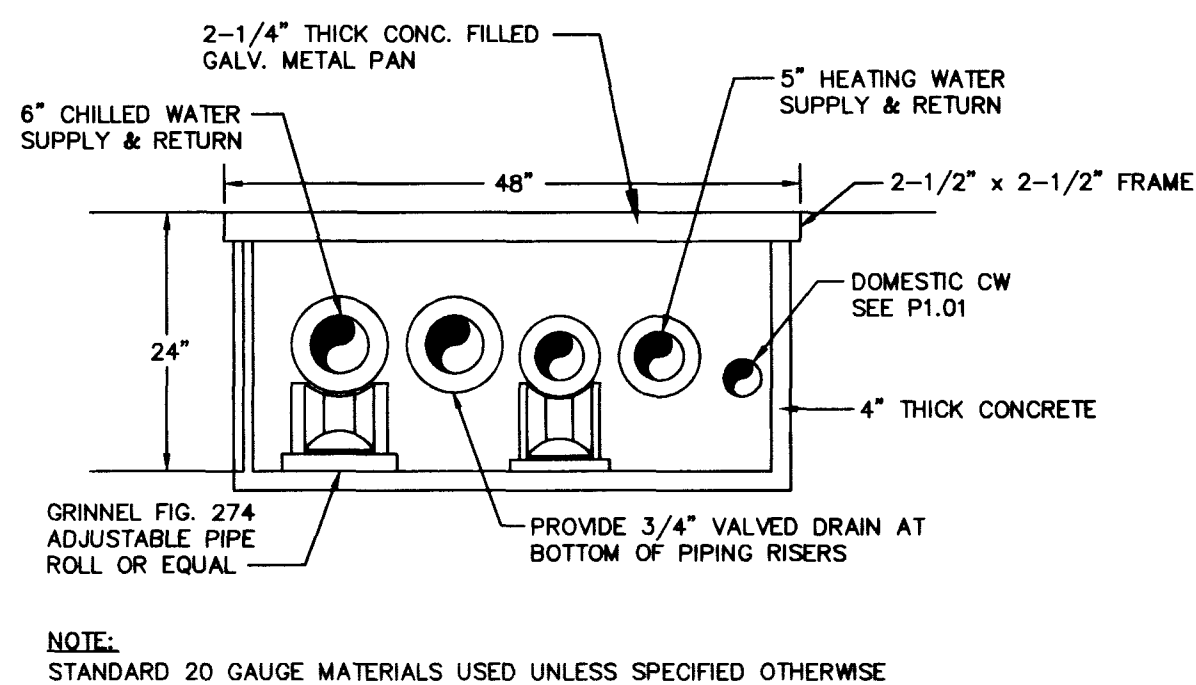

PIPING IN UTILITY TRENCH DETAIL

DETAIL BB

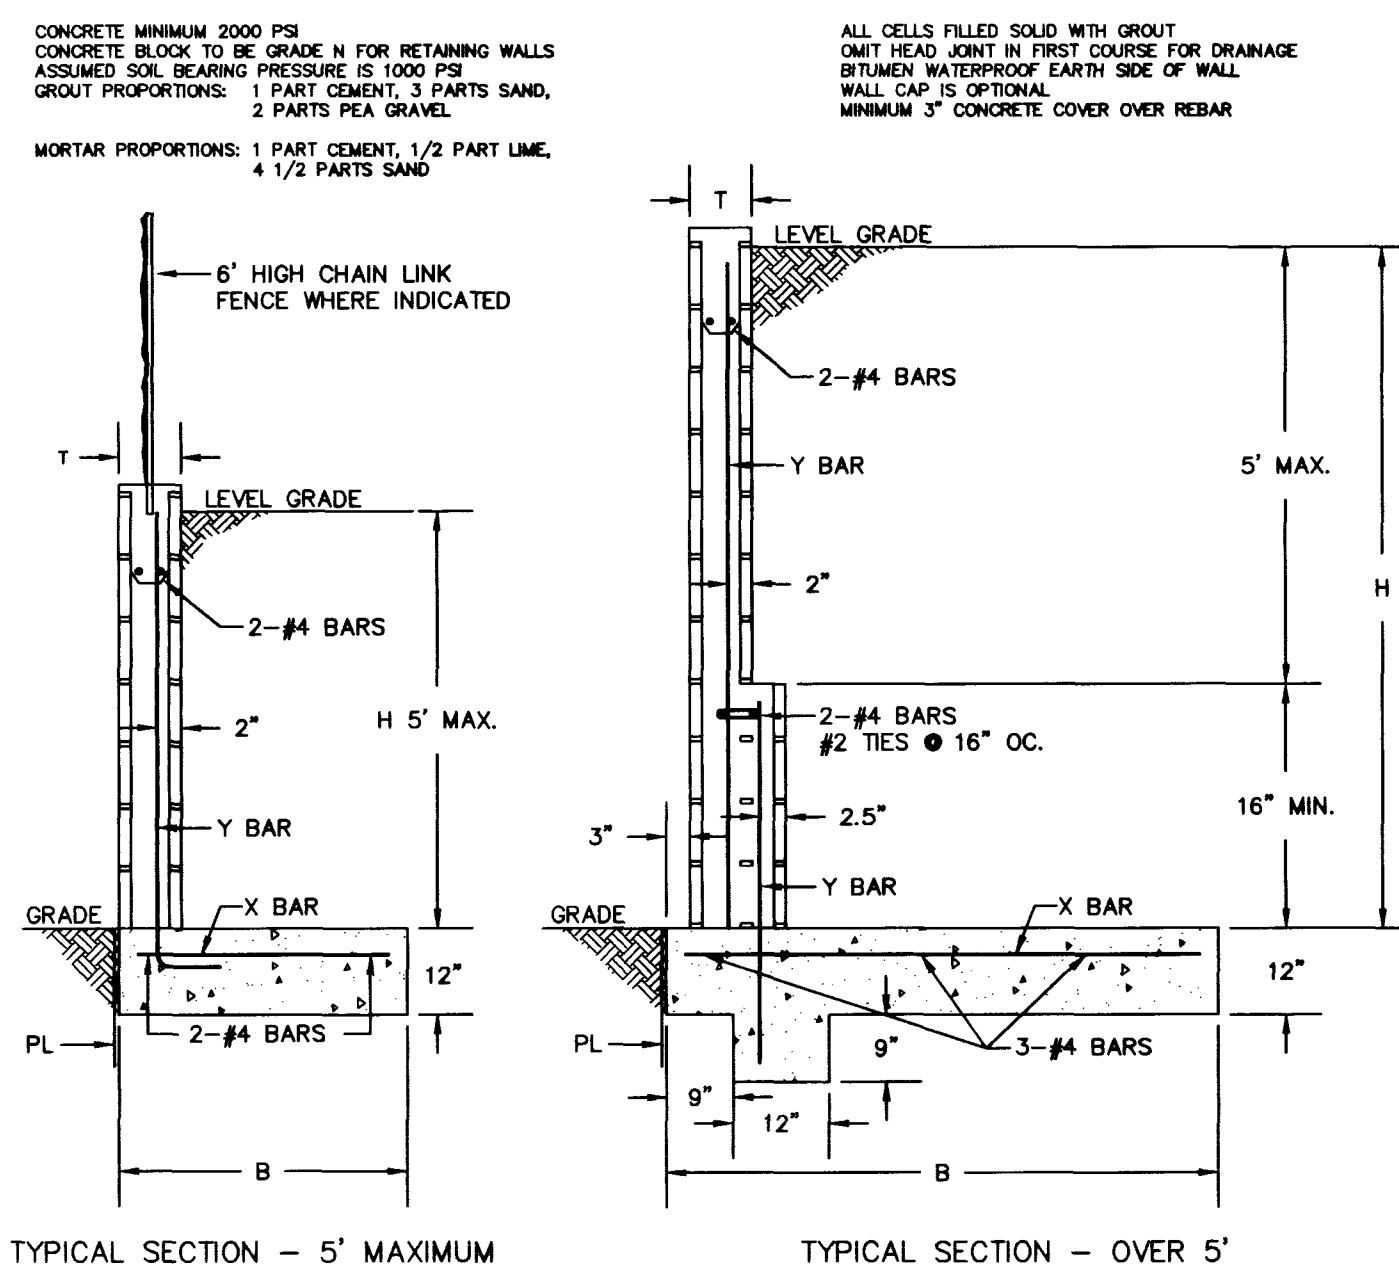


RETAINING WALL

DETAIL CC

H	T	B	X	Y
3	6	11/10"	#4 @ 32" OC	#4 @ 32" OC
4	8	2/0"	#4 @ 24" OC	#4 @ 24" OC
5	8	3/0"	#4 @ 24" OC	#4 @ 24" OC
6	12	3/6"	#4 @ 24" OC	#4 @ 24" OC
7	12	4/6"	#4 @ 16" OC	#4 @ 16" OC
8	12	5/3"	#5 @ 16" OC	#5 @ 16" OC

TYPICAL REBAR HOOK
IS 12 BAR DIAMETER
MINIMUM
6" FOR #4
7.5" FOR #5


INSPECTION REQUIRED
1. FOOTING PRIOR TO
PLACING CONCRETE
2. WALL STEEL AT EACH
CHANGE OF BLOCK SIZE
BEFORE GROUTING
3. FINAL INSPECTION
AFTER COMPLETION

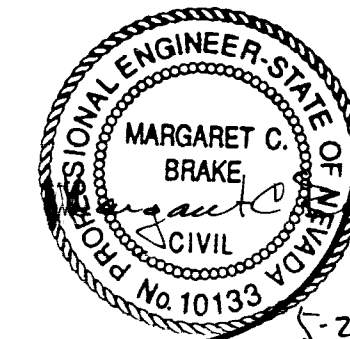






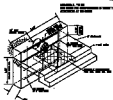




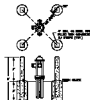




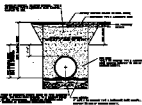




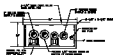



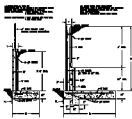






