

PROJECT BENCHMARK

CITY OF LAS VEGAS BM#1LV90 36N4; A RIVET & PLATE IN TOP OF CURB ON SOUTH SIDE ANN ROAD AT ANGLE POINT IN CURB AT BRADLEY ROAD.
ELEVATION = 696.2262 METERS (NAVD 88) 2284.20 FEET

BASIS OF BEARINGS

NORTH 84°38'03" EAST, BEING THE SOUTH LINE OF THE NE1/4 OF SECTION 25, T.19 S., R.60 E., M.D.M., AS SHOWN IN FILE 52 OF SURVEYS, PAGE 70, CLARK COUNTY, NEVADA RECORDER'S CUMULATIVE MAP INDEX.

MOWSTRIP CURVE DATA TABLE


CURVE	RADIUS	DELTA	TANGENT	LENGTH	R.P.T.NORTHING	R.P.T.EASTING
C21	24.53'	90°38'56"	24.81'	38.81'	5137.3247	5191.9764
C22	63.23'	103°29'46"	80.20'	114.21'	5168.3818	5052.9260
C23	59.30'	66°48'58"	39.11'	69.15'	5059.9288	5159.7861
C24	73.37'	31°33'52"	20.74'	40.42'	5176.9899	5102.4700
C25	59.21'	83°11'26"	52.56'	85.98'	5538.6868	5097.4683
C26	25.27'	104°24'07"	32.58'	46.05'	5624.1933	5177.0335
C27	63.06'	66°15'01"	41.15'	72.91'	5538.5379	5155.4587
C28	75.30'	38°53'07"	26.58'	51.10'	5672.0117	5088.5579

BACK OF CURB CURVE DATA TABLE

CURVE	RADIUS	DELTA	TANGENT	LENGTH	R.P.T.NORTHING	R.P.T.EASTING
C1	30.00'	98°46'00"	34.98'	51.71'	5765.1417	6391.0908
C2	35.00'	101°04'43"	42.52'	61.75'	5077.6453	5078.1169
C3	30.00'	79°25'44"	24.92'	41.59'	5658.0483	5131.1546
C4	15.00'	90°00'00"	15.00'	23.56'	5083.4456	5353.7405
C5	25.00'	90°00'00"	25.00'	39.27'	5100.3686	5426.9789
C6	55.50'	97°43'33"	63.54'	94.66'	5122.6495	5455.5166
C7	90.00'	90°00'00"	90.00'	141.37'	5122.6340	5455.5218
C8	29.50'	52°16'27"	14.48'	26.91'	5148.6274	5456.5872
C9	10.00'	60°00'00"	5.77'	10.47'	5132.3840	5516.5520
C10	9.50'	120°00'00"	16.45'	19.90'	5198.9227	5733.0655
C11	9.50'	60°00'00"	5.48'	9.95'	5183.8567	5743.7588
C12	17.42'	90°00'00"	17.42'	27.36'	5193.2842	5759.4730
C13	30.00'	80°43'33"	25.50'	42.27'	5192.2700	6351.9540
C14	3.00'	120°00'00"	5.20'	6.28'	5669.0230	5331.3789
C15	25.00'	89°29'33"	24.78'	39.05'	5674.7890	5269.0704
C16	15.00'	90°30'27"	15.13'	23.69'	5690.6744	5337.8864
C17	9.50'	90°00'00"	9.50'	14.92'	5574.6310	5325.5984
C18	10.00'	63°43'14"	6.21'	11.12'	5613.7509	5341.0879
C19	3.46'	180°00'00"	INFINITE	10.87'	5602.9085	5626.2311
C20	2.00'	116°16'46"	3.22'	4.06'	5638.4825	5335.2073
C29	3.00'	120°23'52"	5.24'	6.30'	5695.7884	5616.0792
C30	10.00'	59°36'08"	5.73'	10.40'	5701.4684	5611.9881

BACK OF CURB LINE DATA TABLE

LINE	DIRECTION	DISTANCE
L1	S05°21'57"E	14.90'
L2	N05°21'57"W	15.07'
L3	N05°21'57"W	12.05'
L4	S05°21'57"E	2.60'
L5	S05°21'57"E	15.04'
L6	S05°21'57"E	15.54'
L7	S05°21'57"E	15.00'
L8	S84°38'03"W	21.41'
L9	S84°38'03"W	25.76'
L10	S84°38'03"W	30.91'
L11	N35°21'57"W	18.48'
L12	N05°21'57"W	8.50'
L13	S05°21'57"E	19.50'
L14	S35°21'57"E	47.94'
L15	S05°21'57"E	29.50'

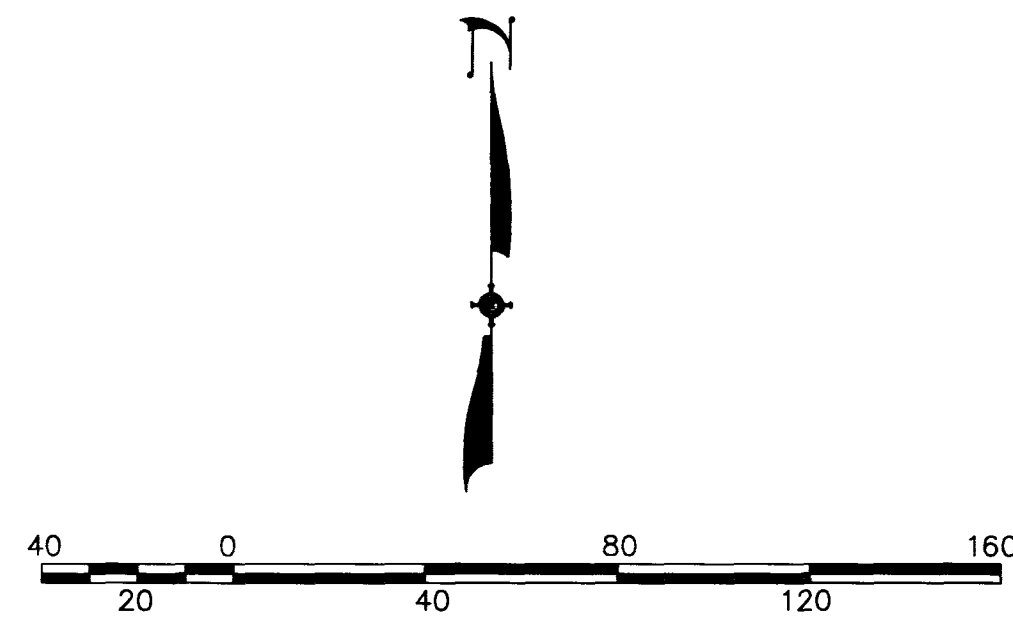

SCALE: 1" = 40'

EXIST. RIGHT OF WAY

(CLARK COUNTY)

(CLARK COUNTY)

DEDICATED PER PARCEL MAP F.66, PG.7

BRADLEY ROAD

(CITY OF LAS VEGAS)

(CITY OF LAS VEGAS)


(CITY OF LAS VEGAS)

(CITY OF LAS VEGAS)

FUTURE RIGHT OF WAY BY OTHERS


TROPICAL PARKWAY

BULLRING AVENUE

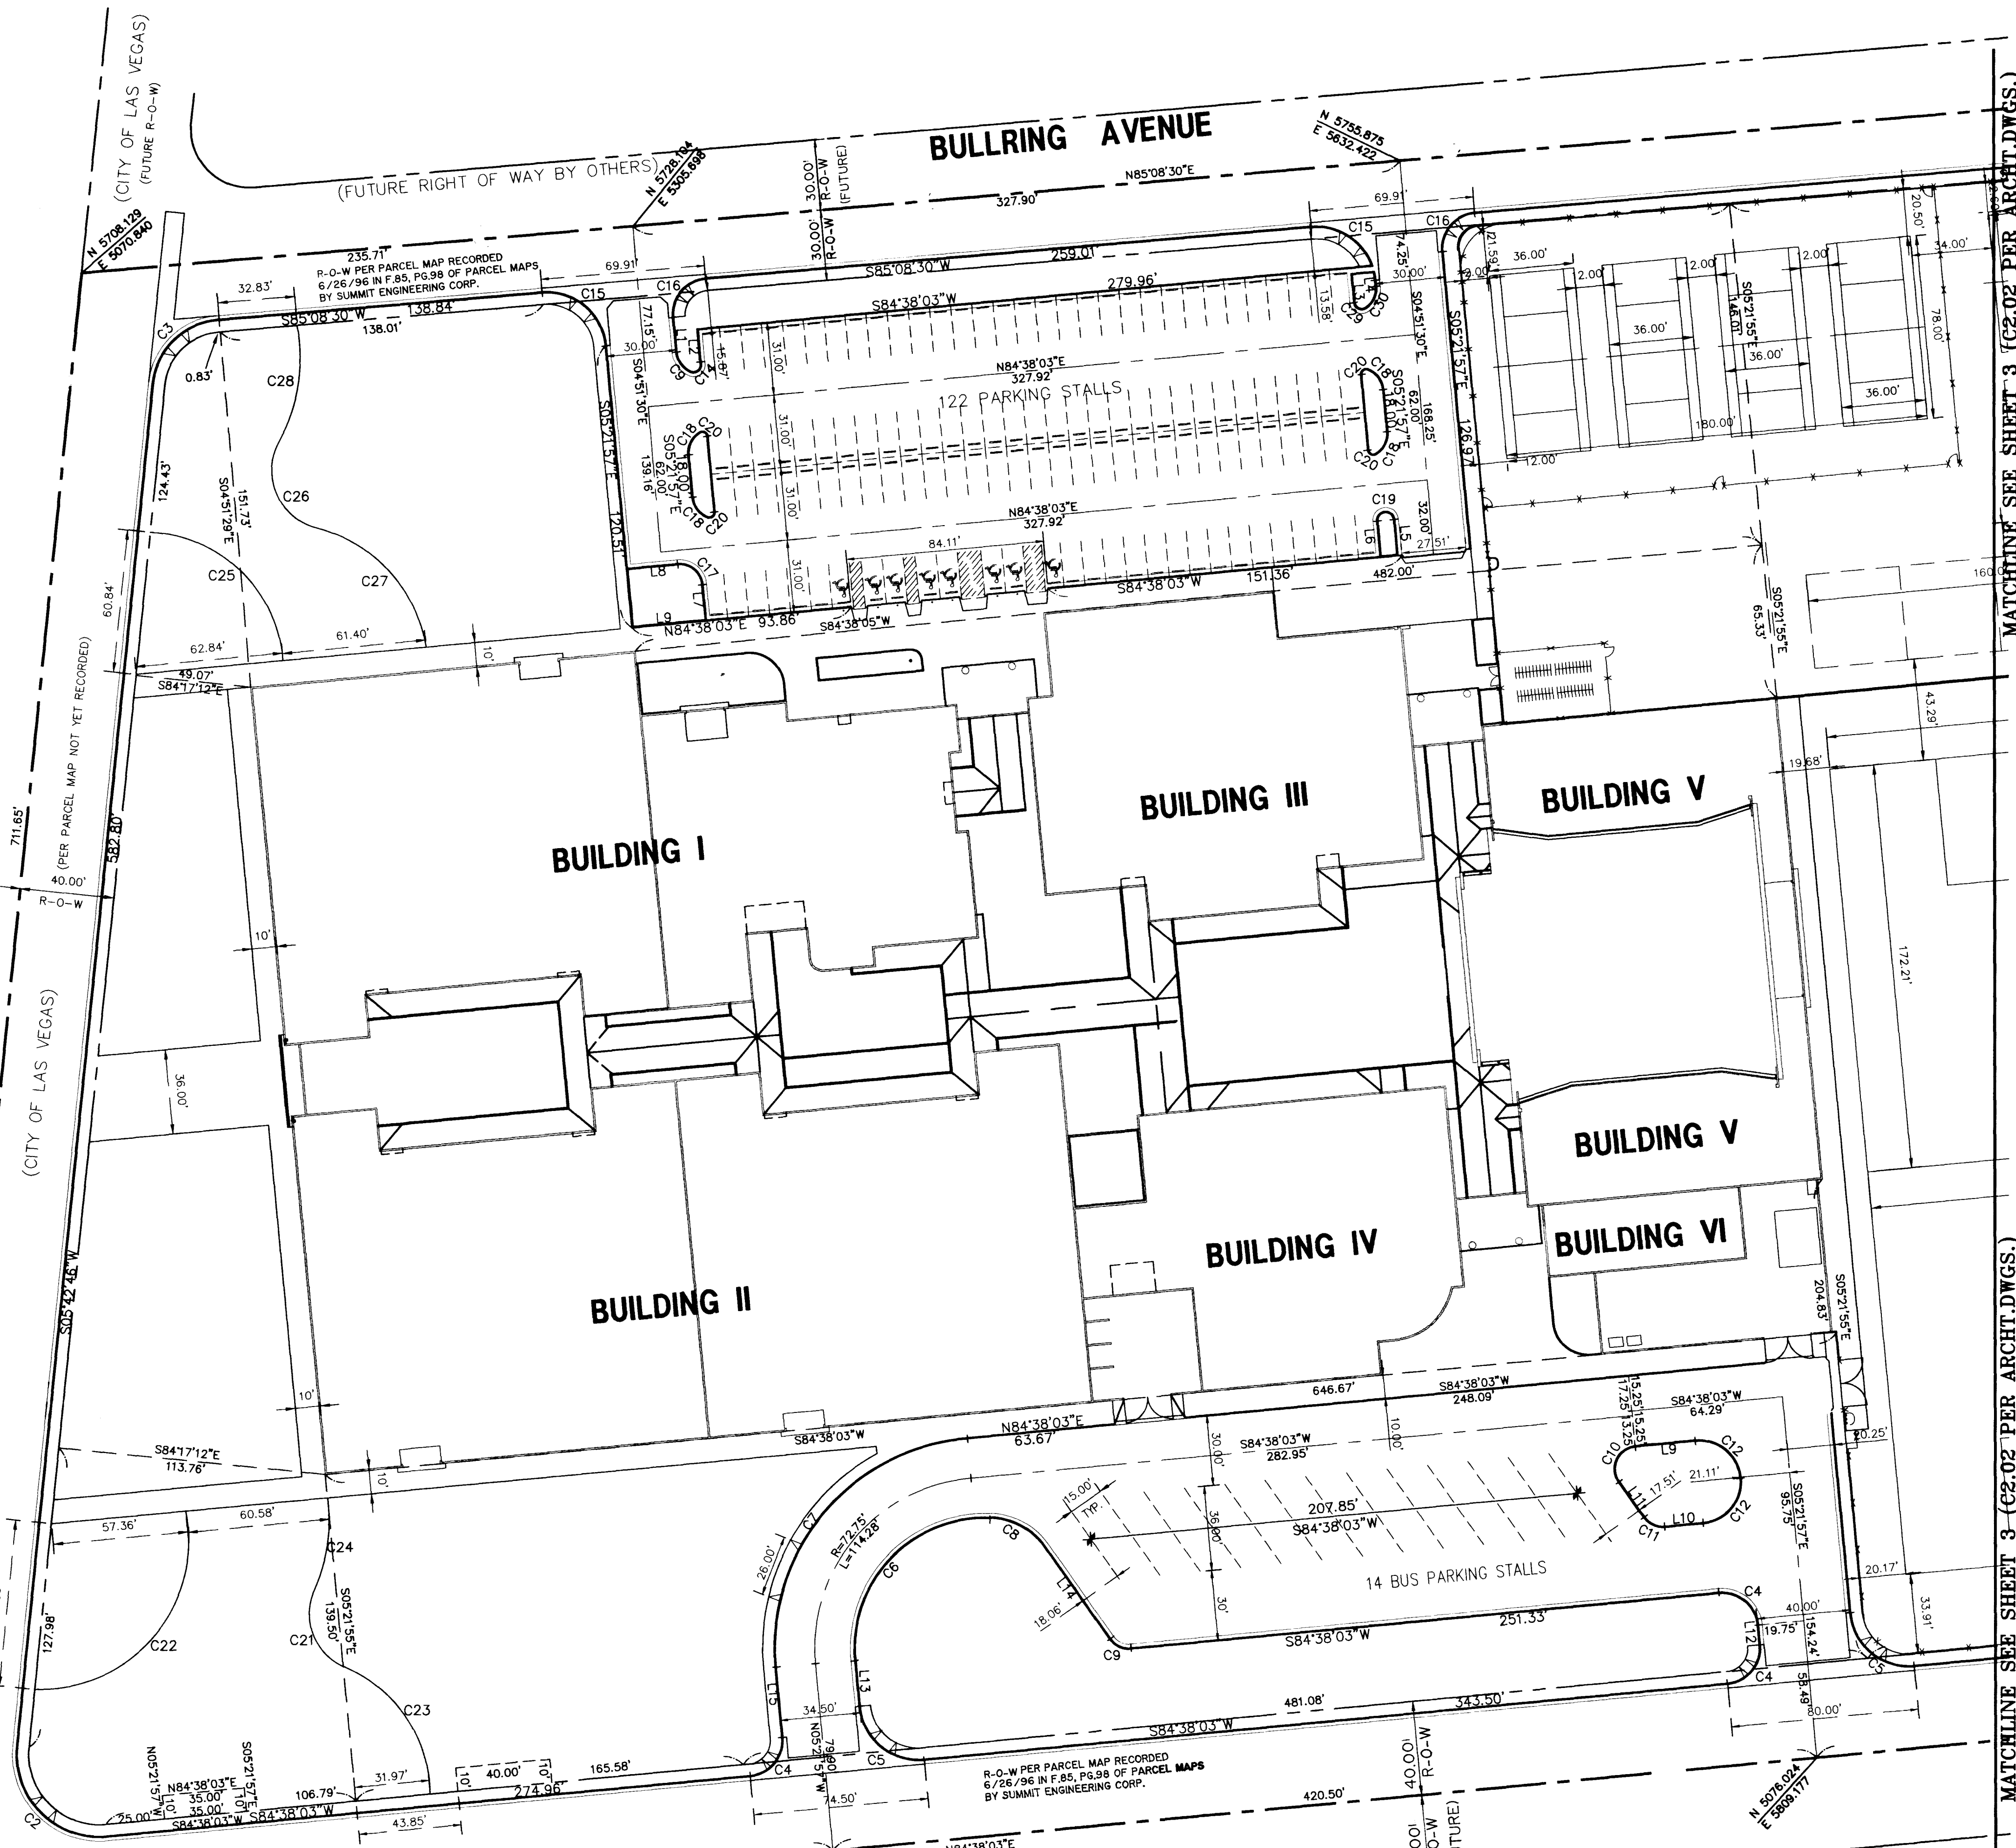

MATCHLINE SEE SHEET 3 (C2-02 PER ARCHT.DWGS.)

MATCHLINE SEE SHEET 3 (C2-02 PER ARCHT.DWGS.)

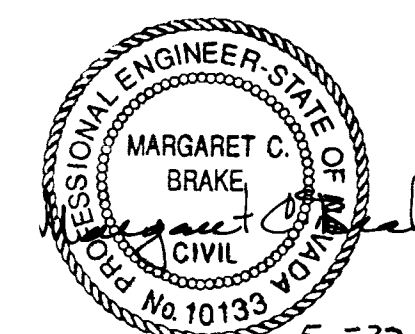

SHEET 2 OF 23	SCALE	HORIZ. 1" = 40'	VERT. N/A	JOB NO. 71074 DATE 05/21/2004 SHEET 0044 OF 0047	LAS VEGAS	Nevada	DESIGNED BY: C.S.S.	ENGINEERING CORPORATION
	DRAWN BY: C.S.S.		CONSULTING ENGINEERS AND SURVEYORS					
	CHECKED BY: M.C.B.		3884 SOUTH HIGHLAND, LAS VEGAS, NEVADA 89103					
	APR. 23, 1996		PHONE (702) 232-5236 FAX (702) 232-5247					
LIED MIDDLE SCHOOL CCSD #0844 HORIZONTAL CONTROL PLAN - WEST HALF								
















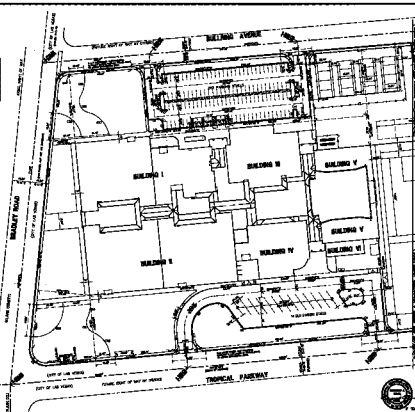




1	2	

[illegible]