

DETAIL NOTES:

- 1

- CONSTRUCT CONCRETE STRIP PER DETAIL 'F' SHEET 20 C7.02
- 2

- PAINT BASKETBALL COURT PER DETAIL 'G' SHEET 20 C7.02
PAINT SHALL BE IN ACCORDANCE WITH THE UNIFORM STANDARD SPECIFICATIONS SECTION 714, PAINT AND PAVEMENT MARKINGS
- 3

- INSTALL BASKETBALL STANDARD PER DETAIL 'H' SHEET 20 C7.02 AND BASKETBALL POST PER DETAIL 'I' SHEET 20 C7.02
- 4

- INSTALL VOLLEYBALL POST PER DETAIL 'J' SHEET 20 C7.02
- 5

- PAINT VOLLEYBALL COURT PER DETAIL 'K' SHEET 20 C7.02
PAINT SHALL BE IN ACCORDANCE WITH THE UNIFORM STANDARD SPECIFICATIONS SECTION 714, ASPHALT PAVEMENT MARKINGS
- 6

- PAINT TENNIS COURT PER DETAIL 'L' SHEET 21 C7.03
PAINT SHALL BE IN ACCORDANCE WITH THE UNIFORM SPECIFICATIONS SECTION 02510, PAINT AND CONCRETE PAVING.
- 7

- CONSTRUCT BASEBALL FIELD
- 8

- INSTALL BACKSTOP PER DETAIL 'M' SHEET 21 C7.03
- 9

- CONSTRUCT DUGOUTS PER DETAIL 'N' SHEET 21 C7.03
- 10

- CONSTRUCT BASEBALL FIELD MOWSTRIP PER DETAIL 'O' SHEET 21 C7.03
- 11

- INSTALL PARKING BUMPER PER DETAIL 'P' SHEET 21 C7.03
- 12




- INSTALL FLAGPOLE
- 13

- INSTALL BLEACHERS
- 14

- CONSTRUCT CONCRETE MOWSTRIP PER DETAIL 'X' SHEET 23 C7.05
- 15

- INSTALL BICYCLE RACKS
- 16

- INSTALL CHAIN LINK FENCE

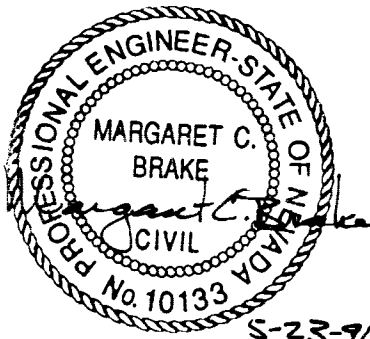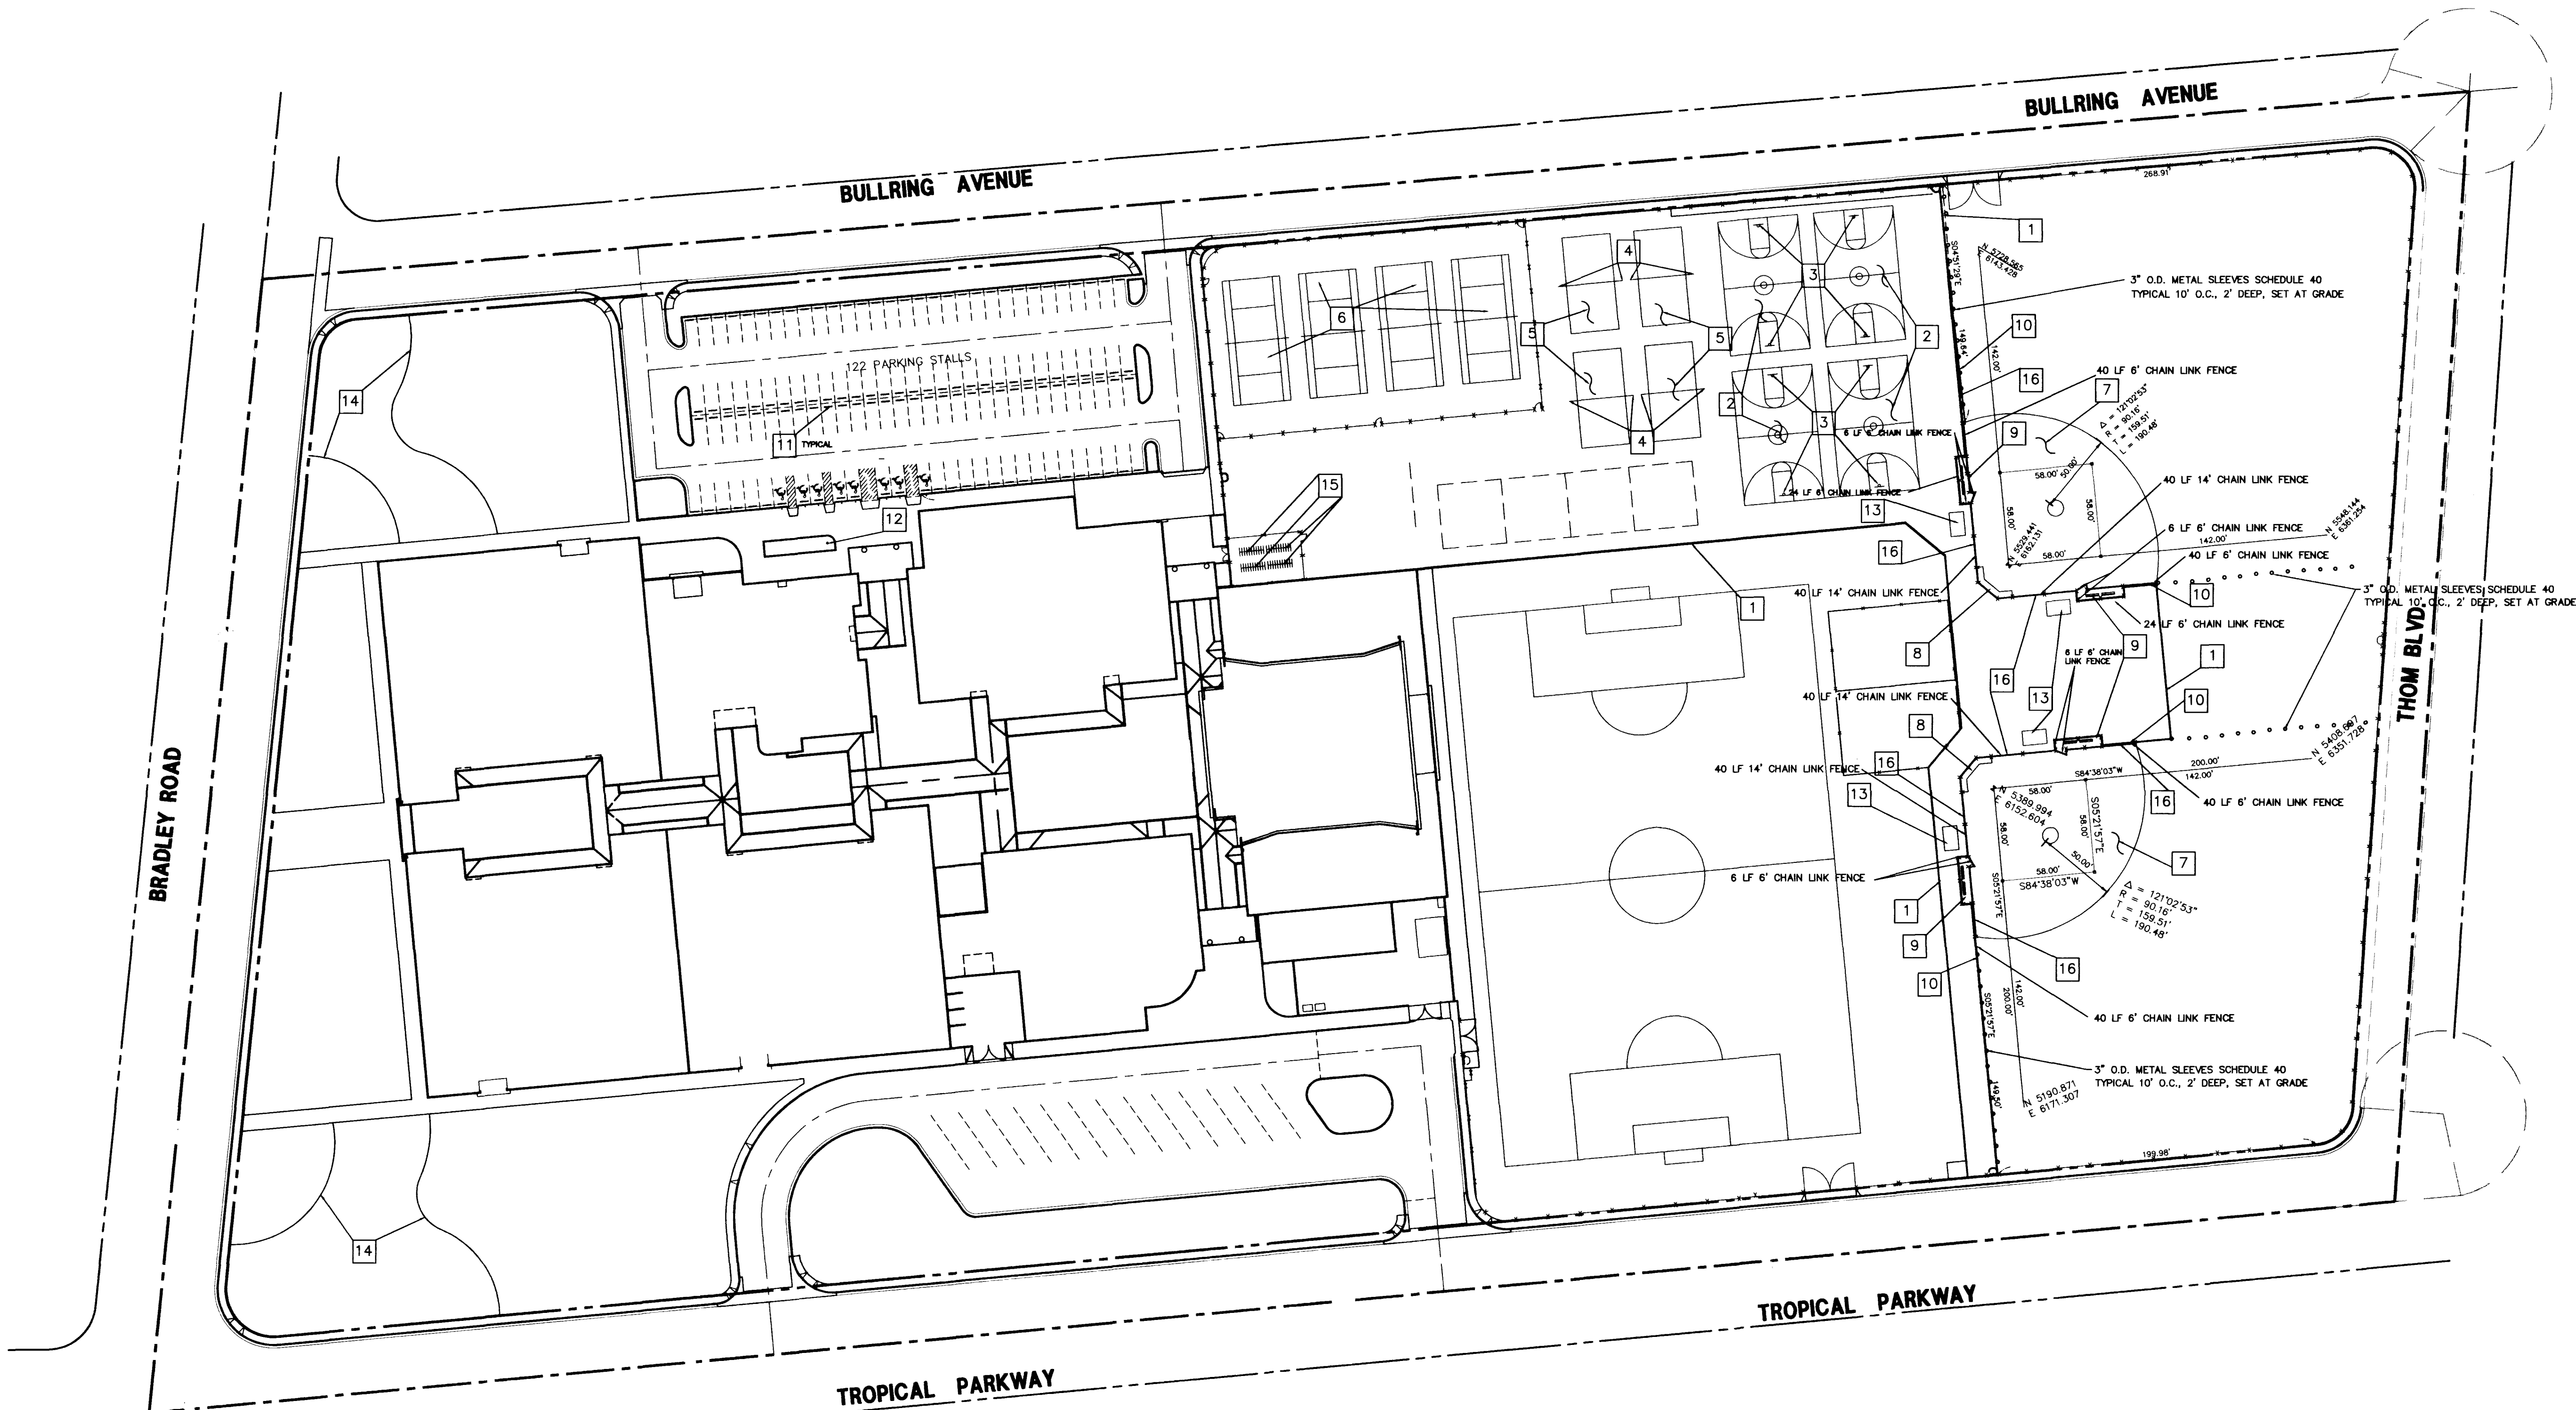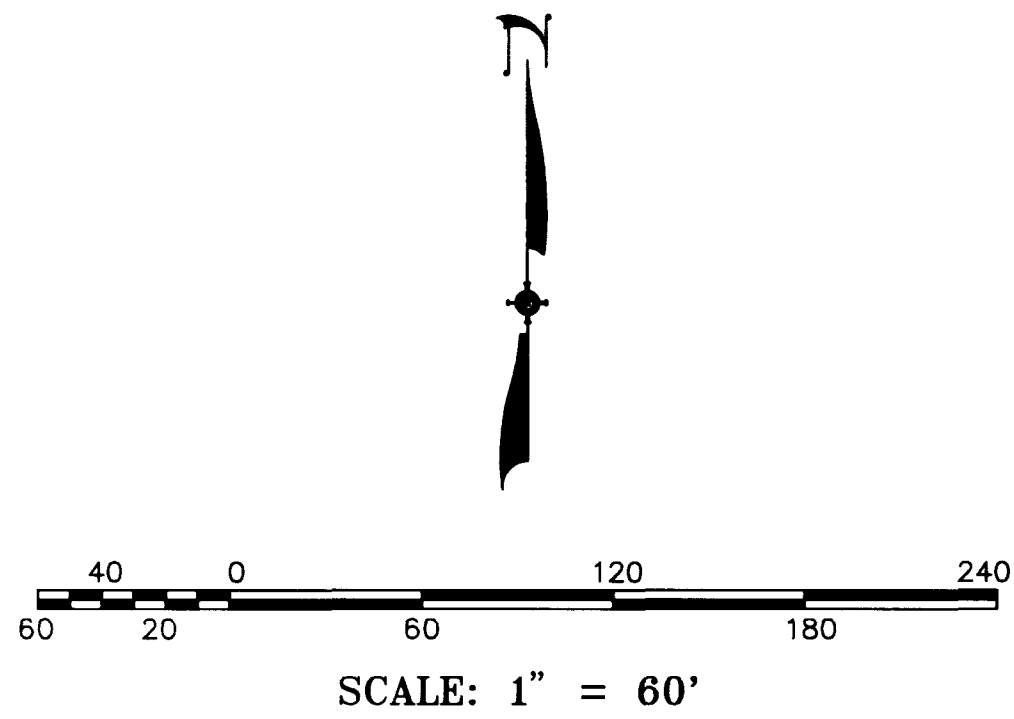

SHEET 19 OF 23	SCALE		REV.	DATE	DESCRIPTION	BY	APP'D	LIED MIDDLE SCHOOL CCSD #0844 PLAYGROUND AND EQUIPMENT PLAN	DESIGNED BY: M.C.B. DRAWN BY: E.W.A. CHECKED BY: M.C.B. APR. 15, 1996	SUMMIT™ CONSULTING ENGINEERS AND SURVEYORS 3684 SOUTH HIGHLAND, LAS VEGAS, NEVADA 89103 PHONE: (702) 252-3236 FAX: (702) 252-3247	
	HORIZ. 1" = 50'										
	VERT. N/A										
	JOB NO. 71074										
J:\DWGS\J71074.DET-C71.dwg										LAS VEGAS	NEVADA

