


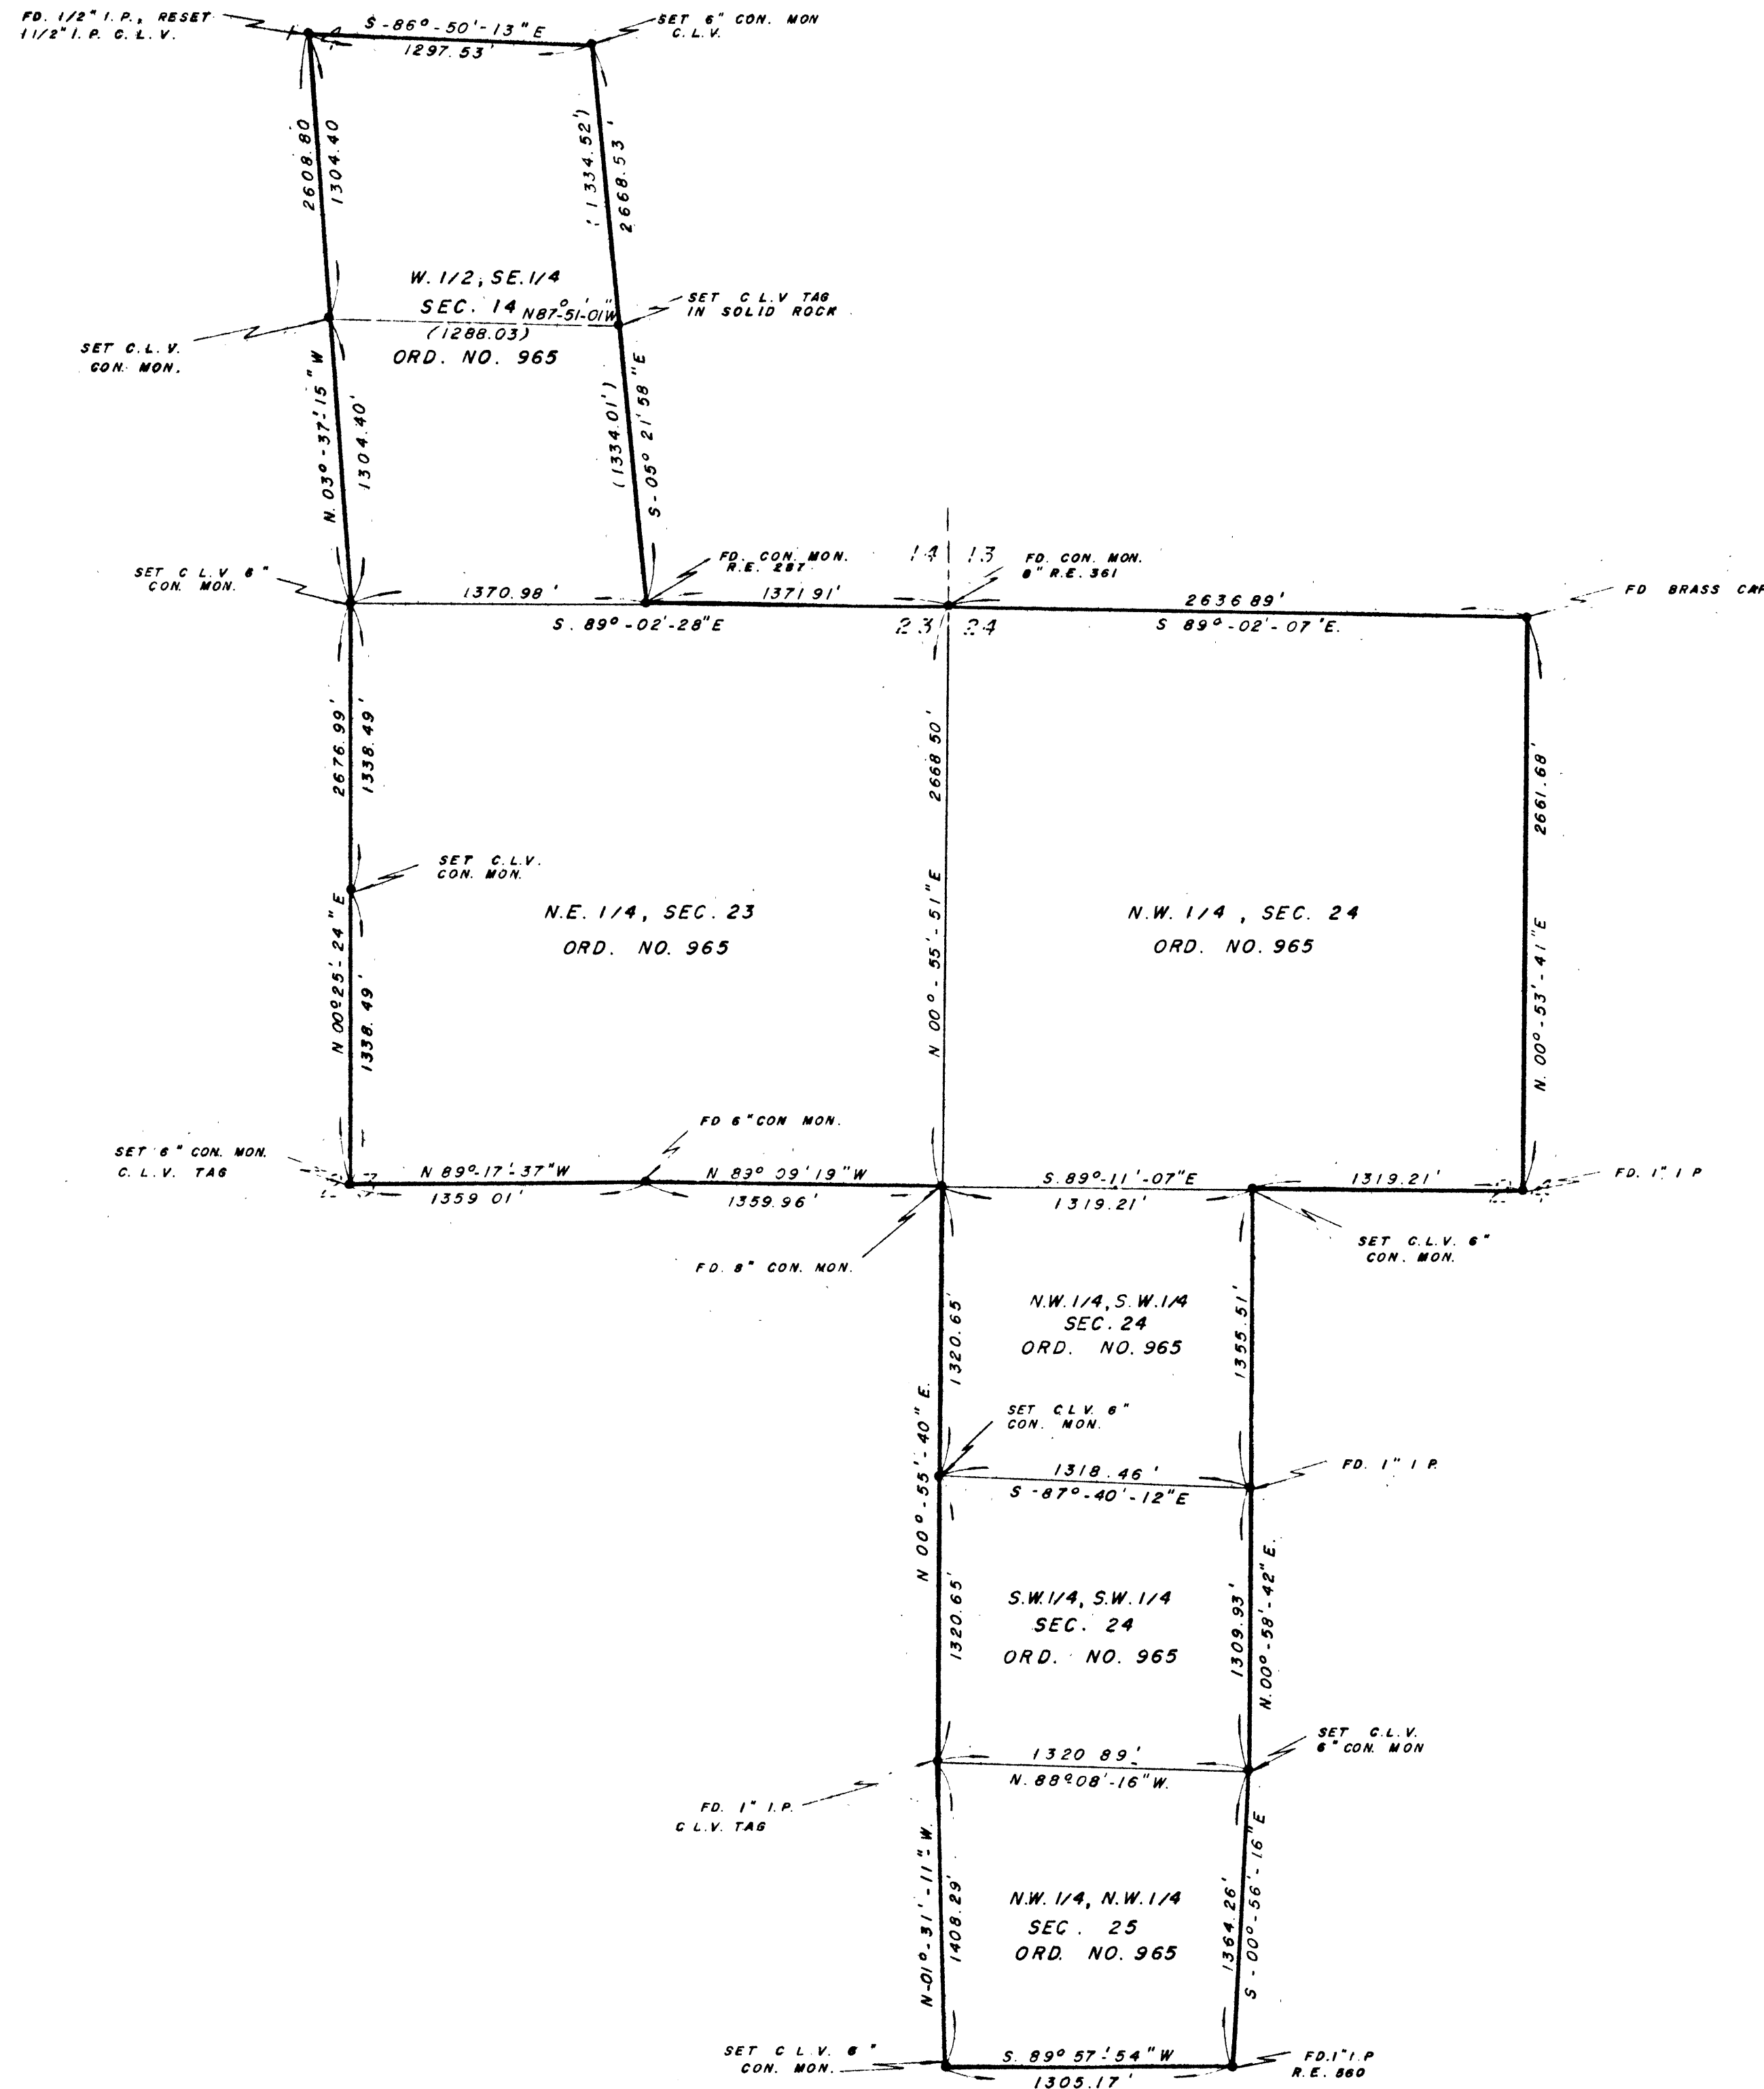

SCALE 1" = 600'

# SURVEYOR'S CERTIFICATE

I, L. BURL SMITH, A DULY REGISTERED LAND SURVEYOR, DOES HEREBY CERTIFY THAT THIS MAP TRULY AND CORRECTLY REPRESENTS THE RESULTS OF A SURVEY MADE UNDER MY SUPERVISION AND COMPLETED ON THE 7TH DAY OF FEB., 1963 OF AND FOR THE CITY OF LAS VEGAS, NEVADA. THIS SURVEY IS NOT A SUBDIVISION AS DEFINED IN THE PLANNING AND ZONING LAW AS SHOWN IN 1943 - 1949 SUPPLEMENT, NEVADA COMPILED LAWS.



*L. Burl Smith*  
REGISTERED LAND SURVEYOR NO. 1412

# APPROVAL

APPROVED THIS 21st DAY OF February, 1963.

*P. J. Jones*  
CITY ENGINEER, NEVADA R.E. NO. 396

# BASIS OF BEARINGS

THE SOUTH LINE OF THE N.W. 1/4 OF THE N.W. 1/4 OF SECTION 25, REF. CHARLESTON HEIGHTS 44-A, BOOK 8, PAGE 43, RECORDS OF CLARK COUNTY, STATE OF NEVADA.

342018

AT THE REQUEST OF  
City of Las Vegas  
2-26-63 1:57 P.  
12 56  
PAUL E. H. Recorder  
J. S. Deputy

CITY OF LAS VEGAS, NEVADA

ENGINEERING DEPT.

BOUNDARY SURVEY OF THE W. 1/2, S.E. 1/4, SEC. 14, & N. 1/4, SEC. 23; N.W. 1/4 AND W. 1/2, S.W. 1/4, SEC. 24 AND NW. 1/4, OF N.W. 1/4, SEC. 25 T.20S., R.60E., M.D.B.M., ANNEXED TO THE CITY OF LAS VEGAS, NEVADA UNDER ORDINANCE NUMBER 965

| DRAWN BY    | CKD. BY | APPROVED | FILE REF. |
|-------------|---------|----------|-----------|
| C.D.B.      |         |          |           |
| DATE 2-8-63 | DATE    | DATE     |           |