

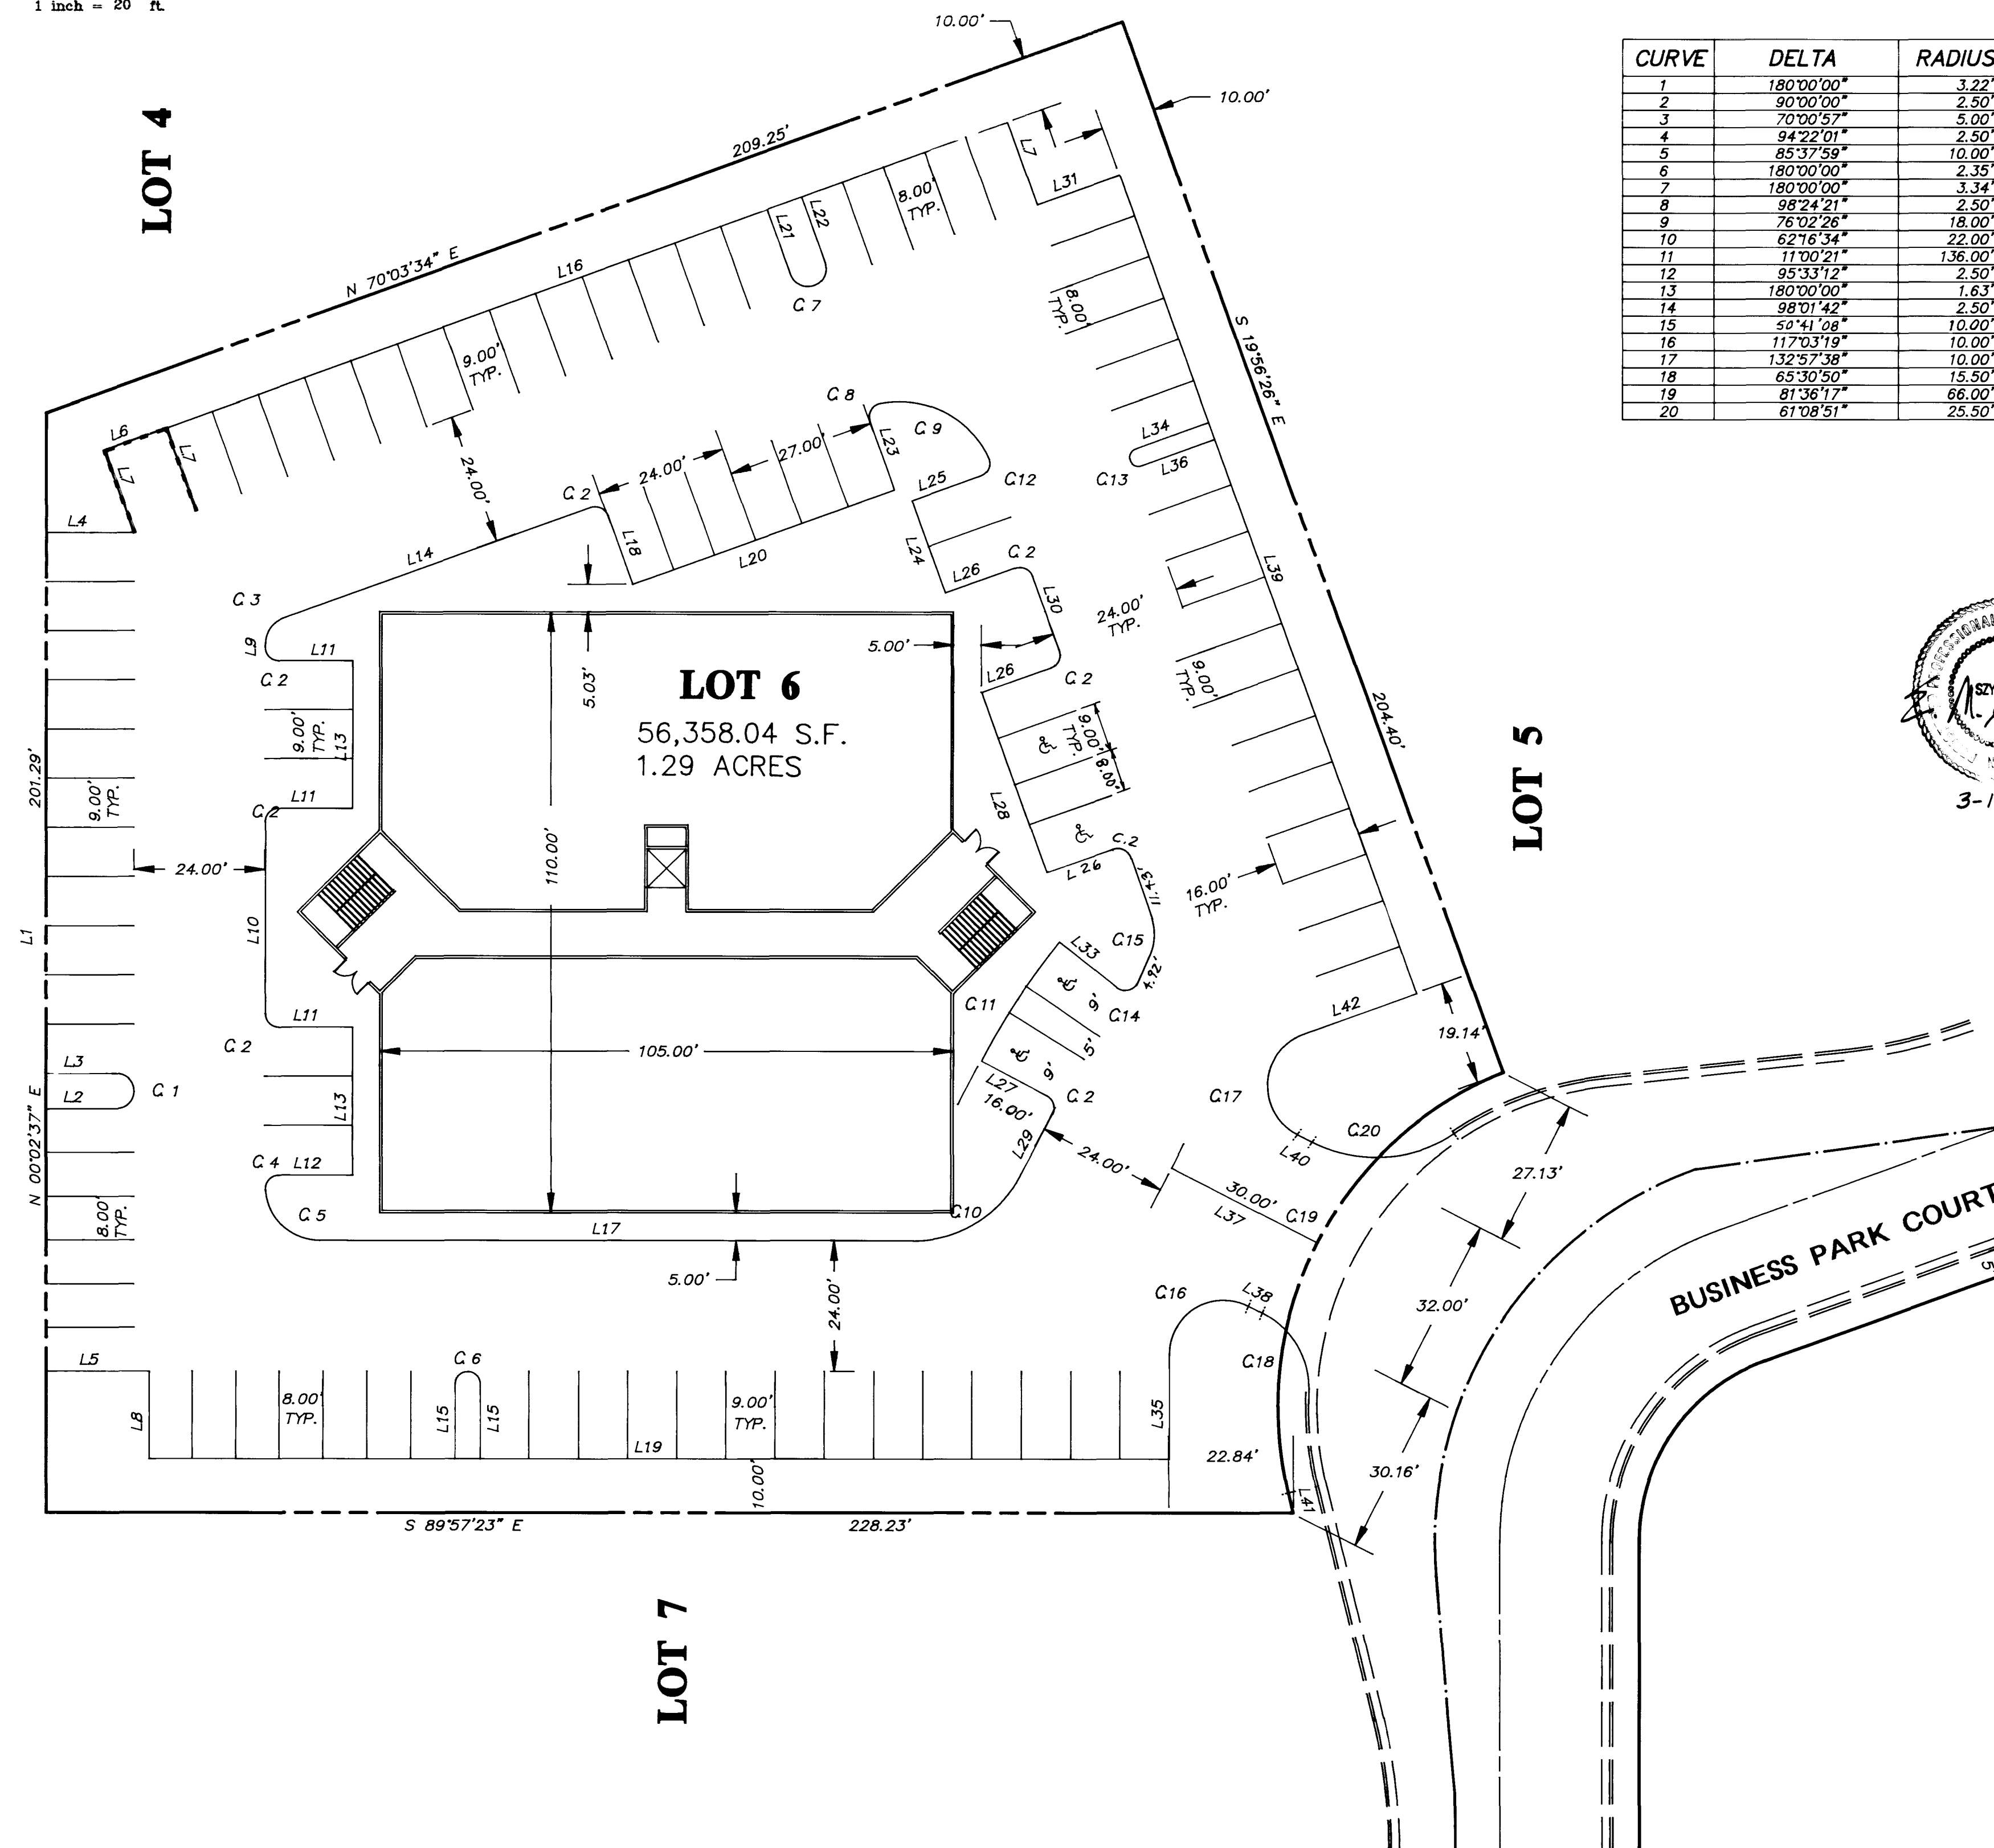


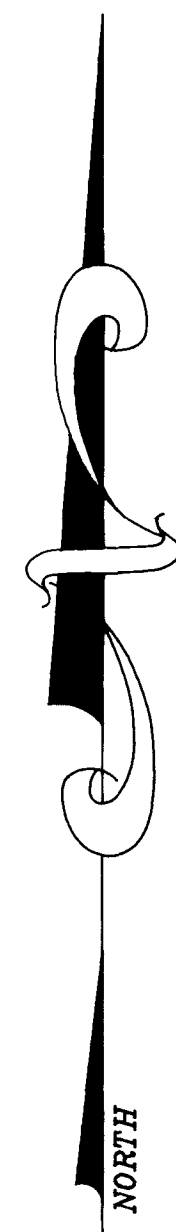

CURVE DATA (FCR)

CURVE	DELTA	RADIUS	LENGTH	TANGENT
1	180°00'00"	3.22'	10.12'	---
2	90°00'00"	2.50'	3.93'	2.50'
3	70°00'57"	5.00'	6.11'	3.50'
4	94°22'01"	2.50'	4.12'	2.70'
5	85°37'59"	10.00'	14.95'	9.27'
6	180°00'00"	2.35'	7.38'	---
7	180°00'00"	3.34'	10.49'	---
8	98°24'21"	2.50'	4.29'	2.90'
9	76°02'28"	18.00'	23.89'	14.07'
10	62°16'34"	22.00'	23.91'	13.29'
11	11°00'21"	136.00'	26.12'	13.10'
12	95°33'12"	2.50'	4.17'	2.75'
13	180°00'00"	1.63'	5.12'	---
14	98°01'42"	2.50'	4.28'	2.88'
15	50°41'08"	10.00'	9.85'	4.14'
16	117°03'19"	10.00'	20.43'	16.34'
17	132°57'38"	10.00'	23.21'	22.98'
18	65°30'50"	15.50'	17.72'	9.97'
19	81°36'17"	66.00'	94.00'	56.97'
20	61°08'51"	25.50'	27.21'	15.06'

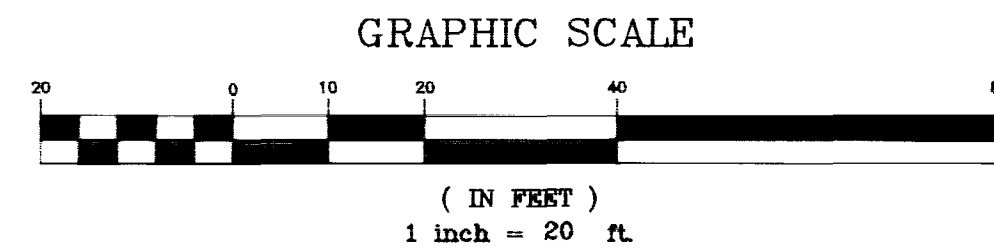

LINE DATA

LINE	BEARING	DISTANCE
L1	N 00°02'37" E	153.44'
L2	S 89°57'23" E	12.78'
L3	N 89°57'23" W	12.78'
L4	N 89°57'23" W	16.00'
L5	S 89°57'23" E	18.69'
L6	N 70°03'34" E	12.00'
L7	N 19°56'26" W	16.00'
L8	N 00°02'37" E	16.00'
L9	N 00°02'37" E	0.63'
L10	N 00°02'37" E	35.07'
L11	S 89°57'23" E	13.50'
L12	S 89°57'23" E	13.48'
L13	N 00°02'37" E	27.00'
L14	N 70°03'34" E	59.64'
L15	N 00°02'37" E	13.65'
L16	N 70°03'34" E	163.68'
L17	S 89°57'23" E	108.52'
L18	N 19°56'26" W	13.50'
L19	S 89°57'23" E	186.70'
L20	N 70°03'34" E	51.00'
L21	N 19°56'26" W	12.66'
L22	S 19°56'26" E	12.66'
L23	N 19°56'26" W	13.33'
L24	S 19°56'26" E	18.00'
L25	N 70°03'34" E	13.43'
L26	N 70°03'34" E	13.50'
L27	S 62°13'57" E	13.50'
L28	S 19°56'26" E	35.00'
L29	S 27°46'03" W	12.90'
L30	S 19°56'26" E	14.42'
L31	N 70°03'34" E	16.00'
L32	N 70°03'34" E	13.33'
L33	S 51°13'36" E	13.38'
L34	N 70°03'34" E	14.45'
L35	N 00°02'37" E	19.19'
L36	S 70°03'34" W	14.37'
L37	N 62°54'04" W	30.00'
L38	N 62°54'04" W	2.89'
L39	S 19°56'26" E	159.26'
L40	N 62°54'04" W	3.07'
L41	S 13°42'12" E	4.00'
L42	S 70°03'34" W	21.91'

DATE	REVISIONS	APPV'D.

BARNSON SURVEYING, INC.
5160 S. EASTERN AVE. - SUITE #F
LAS VEGAS, NEVADA 89119
(702) 597-0041

JAMES ALLAN OFFICE PARK
SITE DIMENSION PLAN
LOT 6, BROOKHOLLOW BUSINESS PARK - PHASE III

E M S ENGINEERING
5160 S. EASTERN AVE. - SUITE #F
LAS VEGAS, NEVADA 89119
EST. 1983 (702) 739-7211

SCALE	HOR. 1" = 20'	DRAWING NO.
	VERT.	
PROJECT NO.	9512	
APN 138-15-610-003		
SHT.	2 OF 2	



LOT 4

NOTES

NOT 3











