

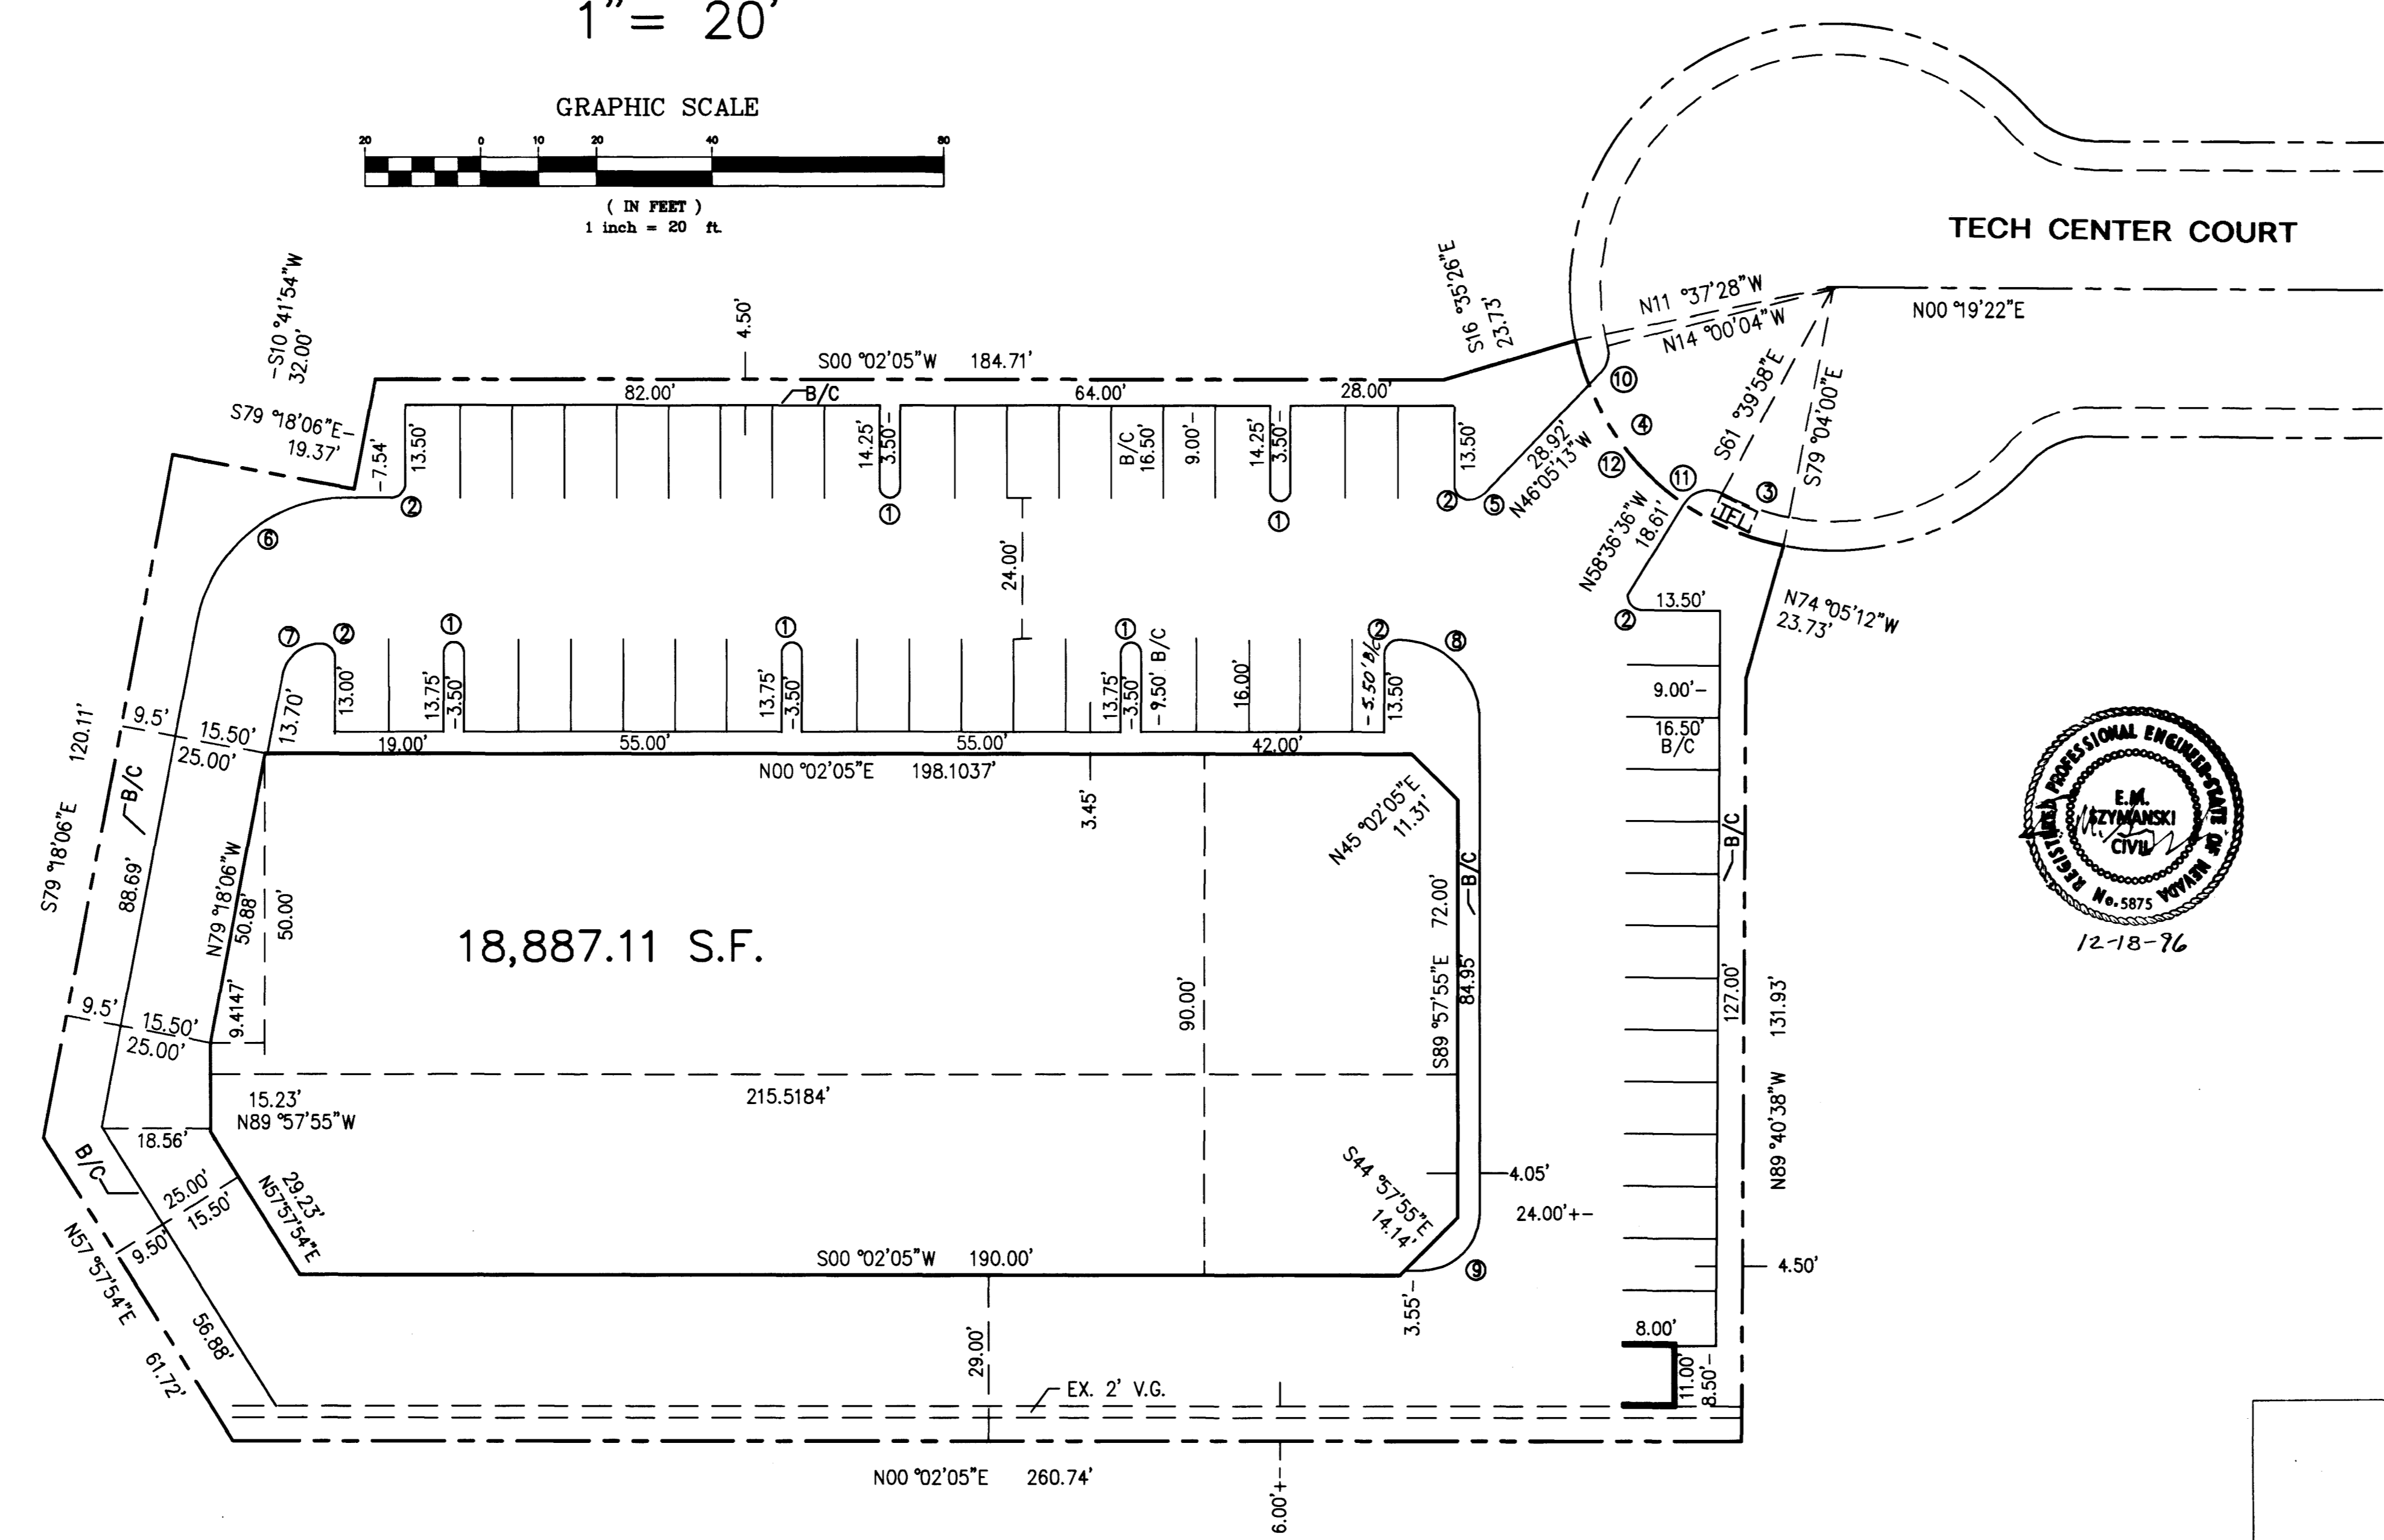


1" = 20'

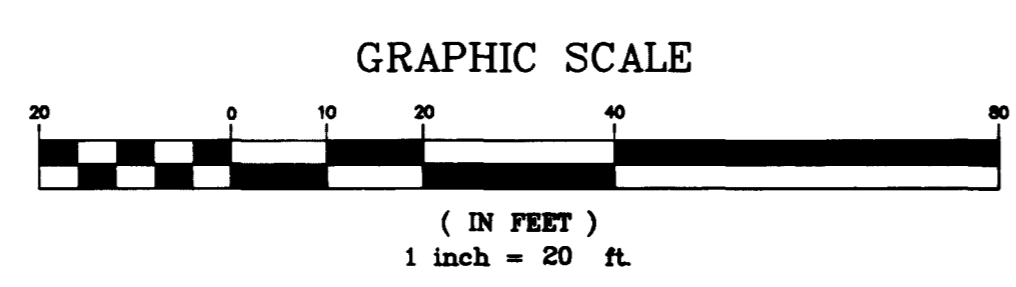

CURVE DATA: 1 THRU 11 B/C

NO.	D	R	L
1.	180°00'00"	1.75'	5.50'
2.	90°00'00"	2.50'	3.93'
3.	17°24'02"	40.50'	12.30'
4.	47°39'54"	40.50'	33.69'
5.	46°07'18"	3.71'	2.98'
6.	79°20'11"	26.50'	36.69'
7.	79°20'11"	6.73'	9.32'
8.	90°00'00"	14.00'	21.99'
9.	90°00'00"	10.00'	15.71'
10.	57°54'50"	5.00'	5.05'
11.	86°56'39"	5.00'	7.59'
P.L. 12.	67°26'32"	45.50'	53.56'

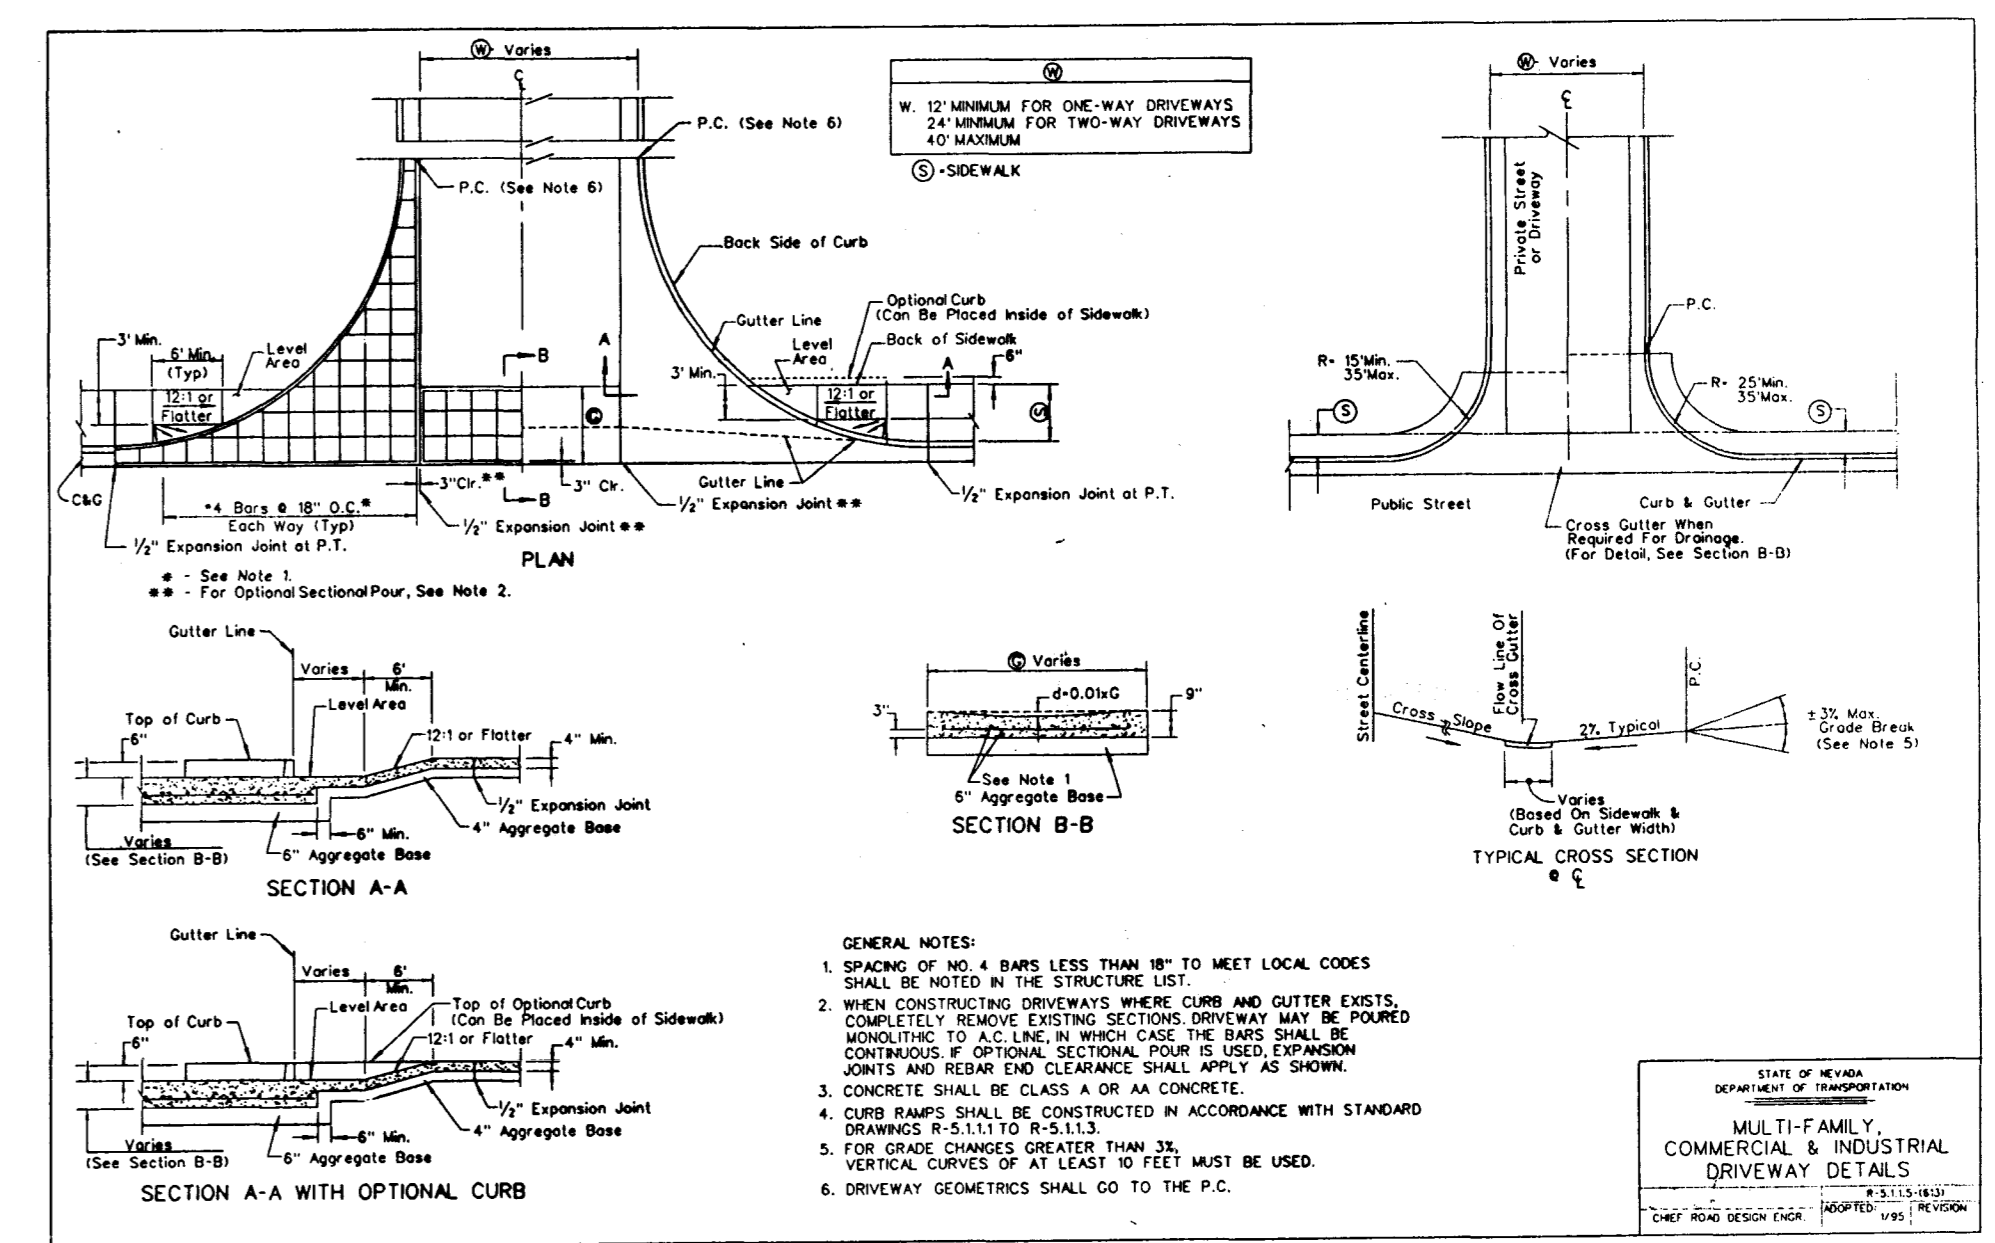

DATE	REVISIONS	APP'D.
4-30-97	MISC. CLV ADDITIONS	E.M.S.

BARNSON SURVEYING, INC.
 5160 S. EASTERN AVE. - SUITE #F
 LAS VEGAS, NEVADA 89119
 (702) 597-0041


**JAMES ALLAN TECH PLAZA
 SITE DIMENSION PLAN**

E M S ENGINEERING
 5160 S. EASTERN AVE. - SUITE #F
 LAS VEGAS, NEVADA 89119
 EST. 1983 (702) 739-7211

SCALE	HOR. 1"=20' VERT.	DRAWING NO.
PROJECT NO.	9608	C-3
APN 138-15-410-011	SHT. 3 OF 3	

1363

107-12687

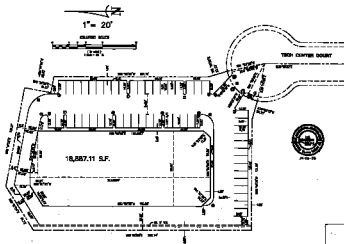


