
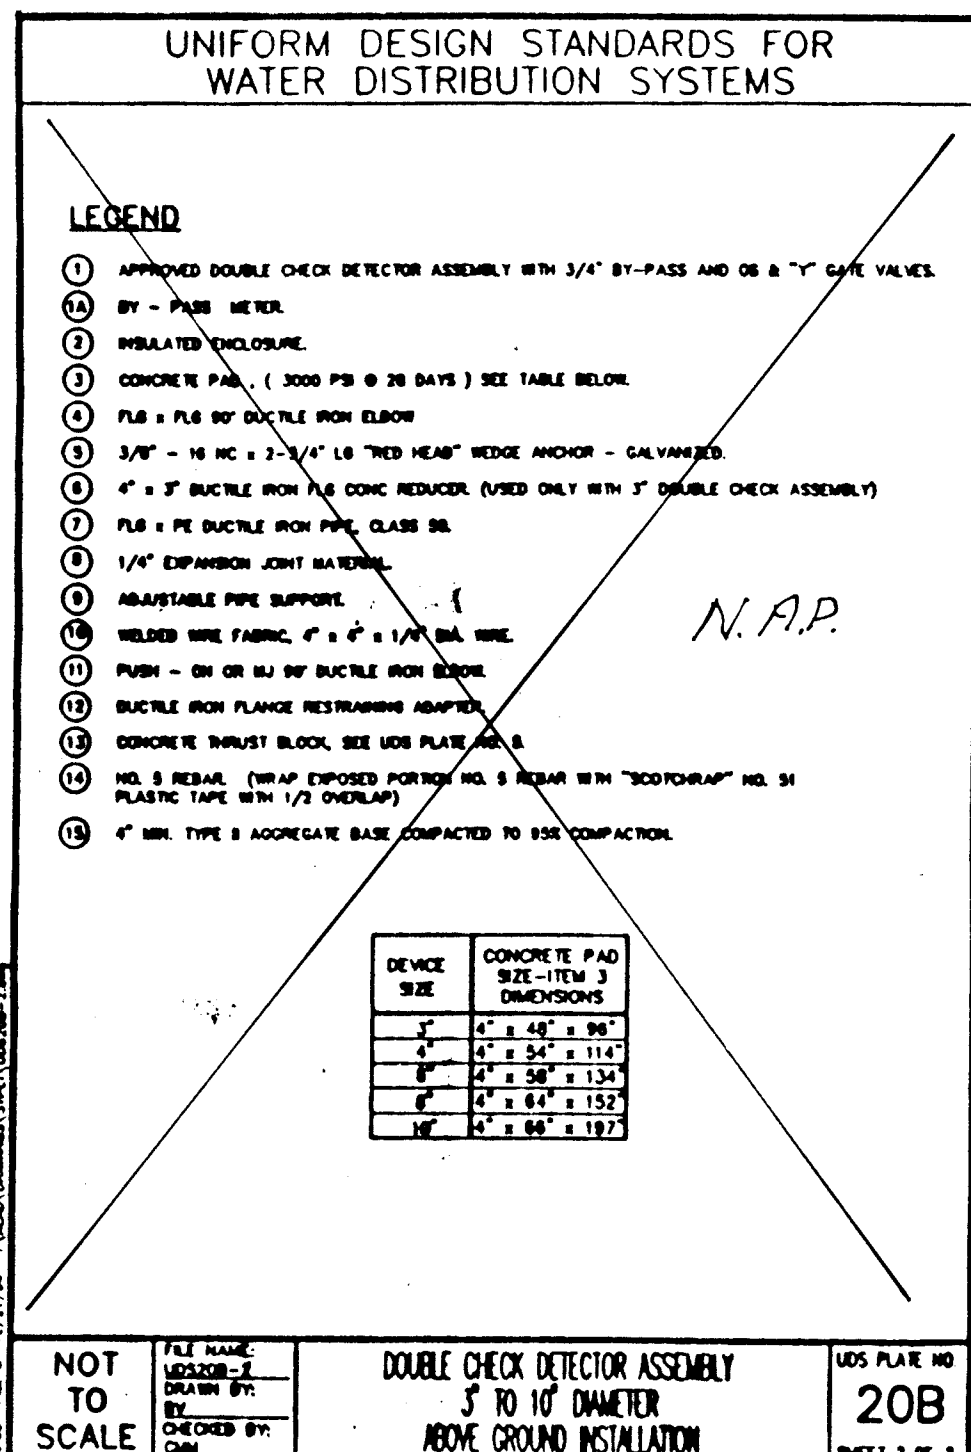
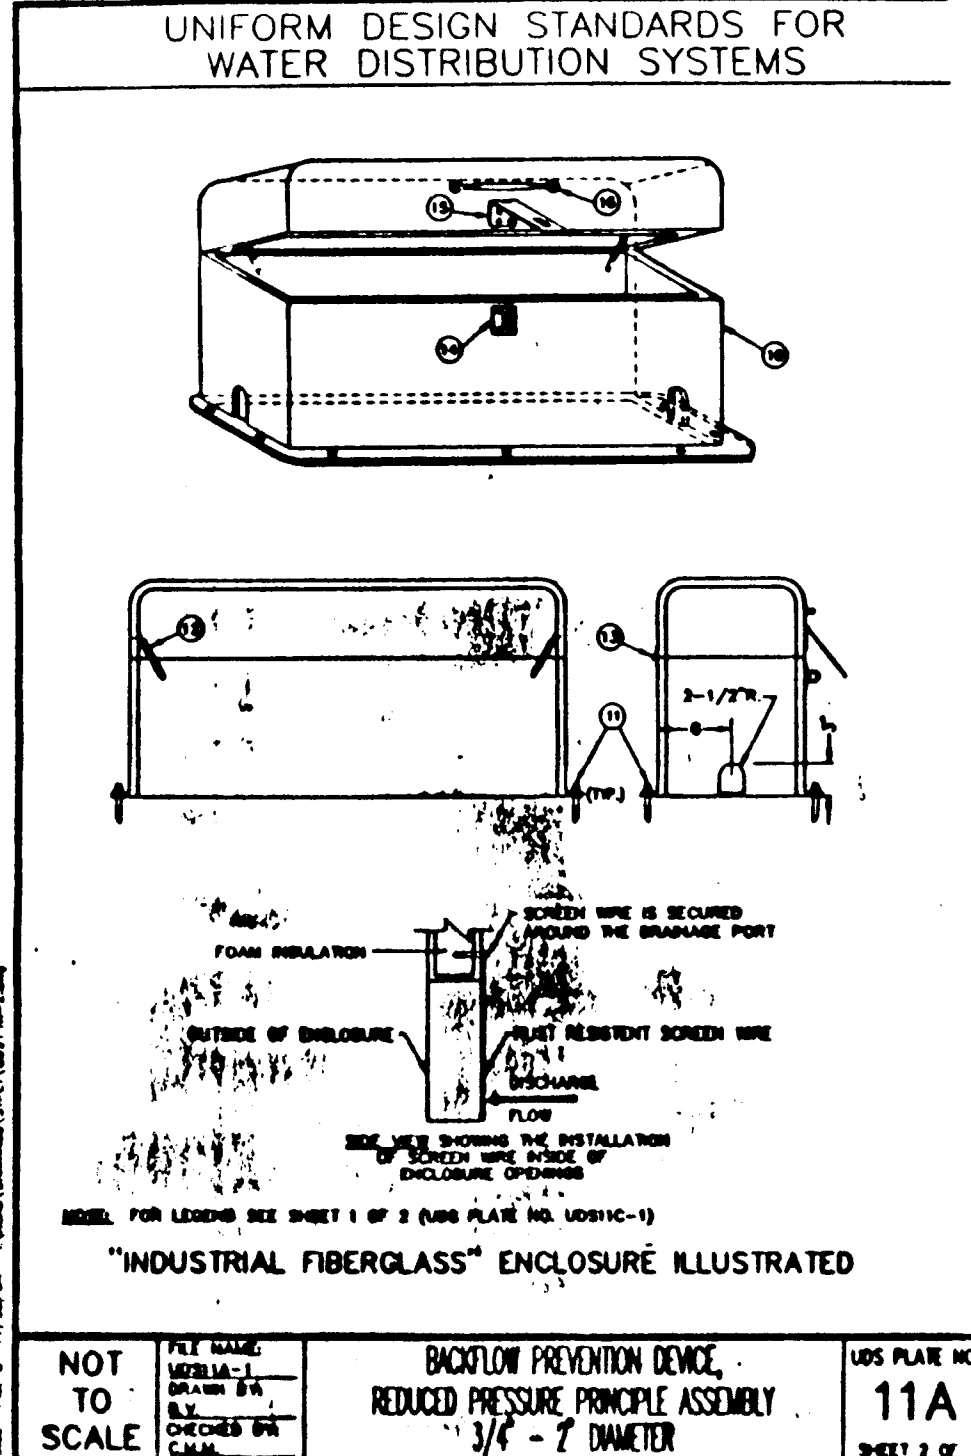
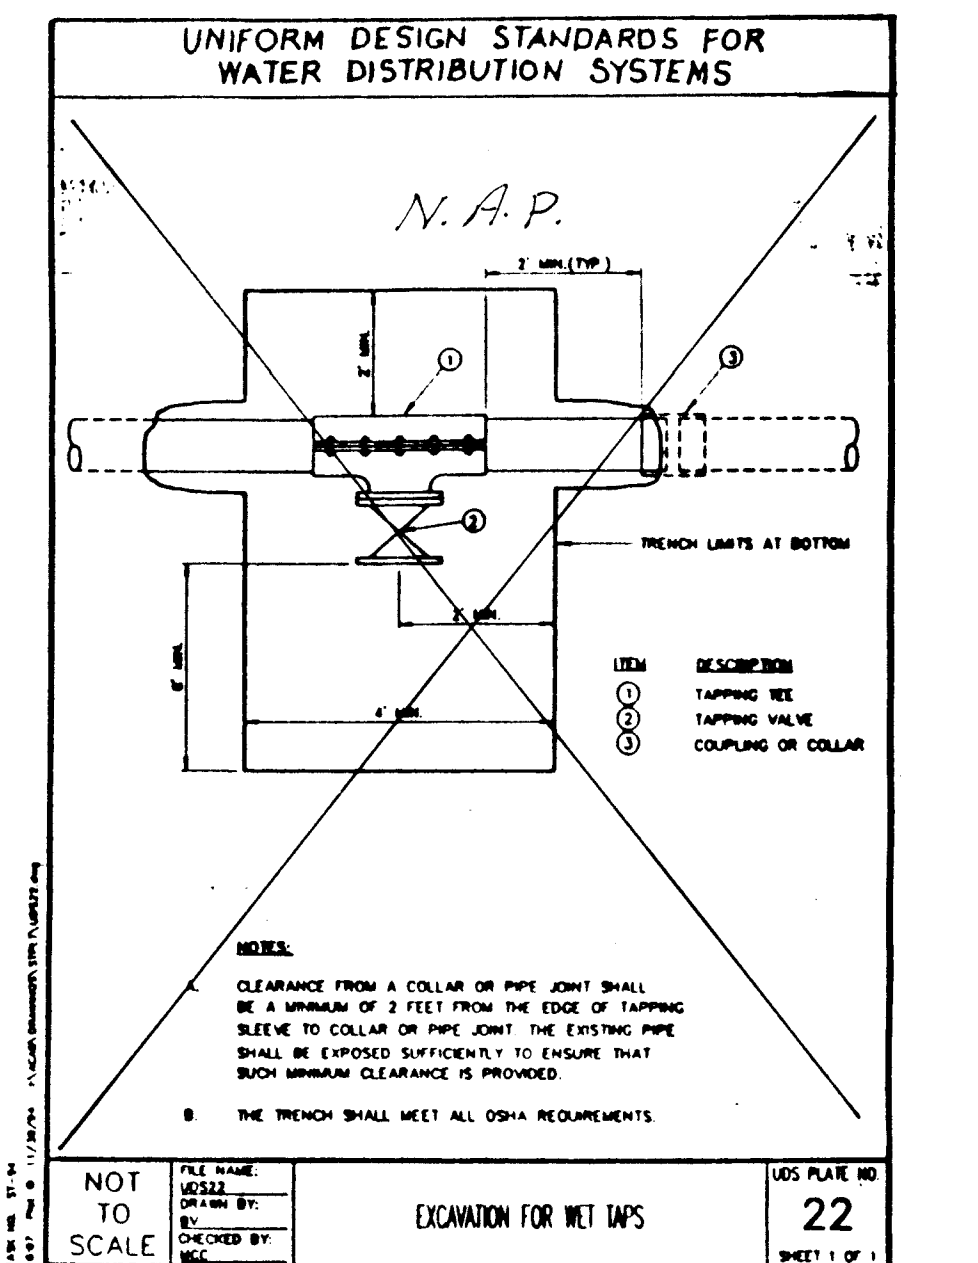
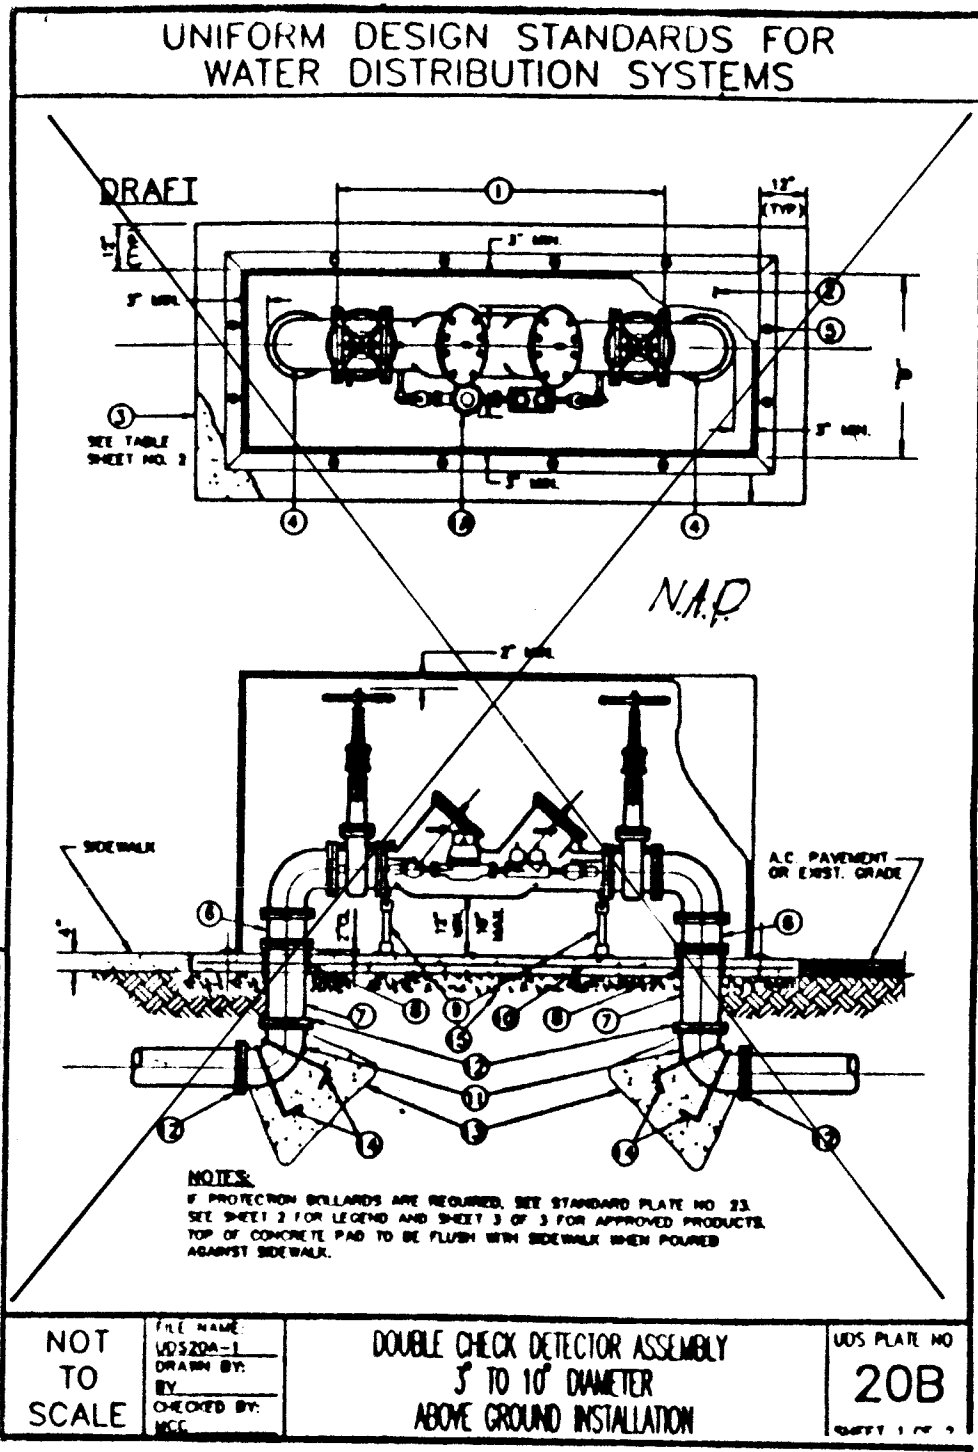


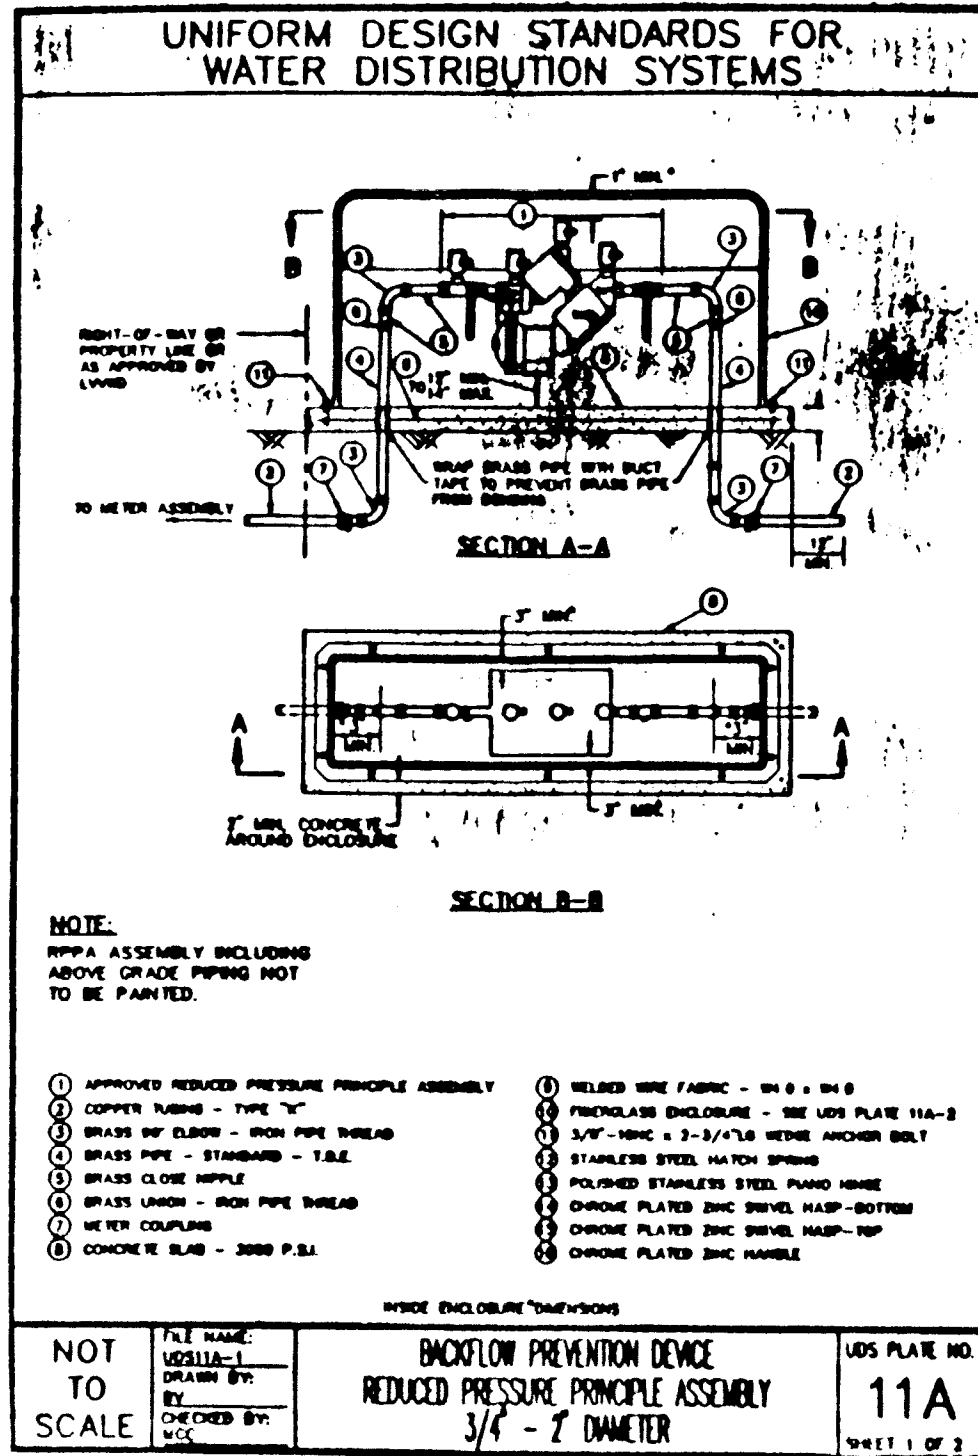

- CITY OF LAS VEGAS
FIRE DEPARTMENT NOTES
- All work shall be done in strict accordance with the City of Las Vegas Fire Department "Hydrant Specifications," "Hydrant Installation Specifications" and Ordinance #3944.
 - Authorized hydrants for this project are:
 - Kennedy Guardian
 - Mueller A-423 Centurian
 - Clow model 2546 Medallion
 - On any new home or building installation, accessible fire hydrants shall be installed before combustible construction commences and said fire hydrants shall be in good working order with an adequate water supply.
 - Contractor shall place a blue reflective marker at center line of street adjacent to fire hydrant as required in Ordinance #3944 to identify the fire hydrant locations.
 - Call the Las Vegas Fire Department at 229-2071 for underground inspection, pressure and flush verification of all fire hydrants and fire lines before covering.
 - Painting of the curbs and hydrants and any work necessary for protection of hydrants from physical damage per Ordinance #3944 shall be completed before approval by the City of Las Vegas Fire Department.
 - A permit is required from the Fire Department for on-site water line and fire hydrant. The permit and contractor's material and test certificate for underground piping form shall be obtained from the Fire Protection Engineer prior to any work beginning.
 - Private fire hydrants shall be painted red.
 - A flow test must be witnessed by the Fire Department prior to occupancy for verification of required on-site water supply.
 - All on-site fire main materials must be U.L. listed and A.W.W.A. approved.
 - Fire hydrant spacing:

Residential - 500 feet unspinklered; 1,000 feet sprinklered.
Commercial, including multi-family - 300 feet unspinklered; 600 feet sprinklered.


Revised 1/96

CITY OF LAS VEGAS
FIRE DEPARTMENT NOTES
continued

- No fire hydrant shall be located within the required radius of a cul-de-sac or within 20 feet of the perimeter of the radius of the cul-de-sac.
- No fire hydrant shall be located within 6 feet of any curb return, driveway, power pole, street light or any other obstruction.
- Two sources of supply are required whenever there are 4 or more fire hydrants installed on a single system.
- Not more than 2 hydrants can be out of service due to a single main break.
- Fire apparatus access roads shall have an unobstructed width of not less than 20 feet provided no parking is allowed, not less than 28 feet if parallel parking is allowed on one side, and not less than 36 feet if parallel parking is allowed on both sides. Vertical clearance shall be not less than 13 feet 6 inches.
- The turning radius for any fire apparatus access road and/or fire lane, public or private shall be not less than 45 feet outside radius and 22 feet inside radius.
- A fire apparatus road shall be required when any portion of an exterior wall of the first story is located more than 150 feet from a fire department vehicle access. (See exceptions in UFC 94, Section 902.2)
- All dead end fire apparatus access roads and/or fire lanes, public or private, in excess of 150 feet in length shall be provided with an approved turnaround area. See Ordinance #3944.
- Access roads shall be marked by placing approved signs at the start of the designated fire lane, one sign at the end of the fire lane and with signs at intervals of 100 feet along all designated fire lanes. Signs to be placed on both sides of an access roadway if needed to prevent parking on either side. Signs to be installed no higher than 10 feet or less than 6 feet from roadway level. The curbs along or on the pavement or cement if curb is not present, shall be painted with a red weather resistant paint in addition to the signs.
- Electrically controlled access gates shall be provided with an approved emergency vehicle detector/receiver system. Said system shall be installed in accordance with the City of Las Vegas guidelines for Automatic Emergency Vehicle Access Gates.

Revised 1/96

2.

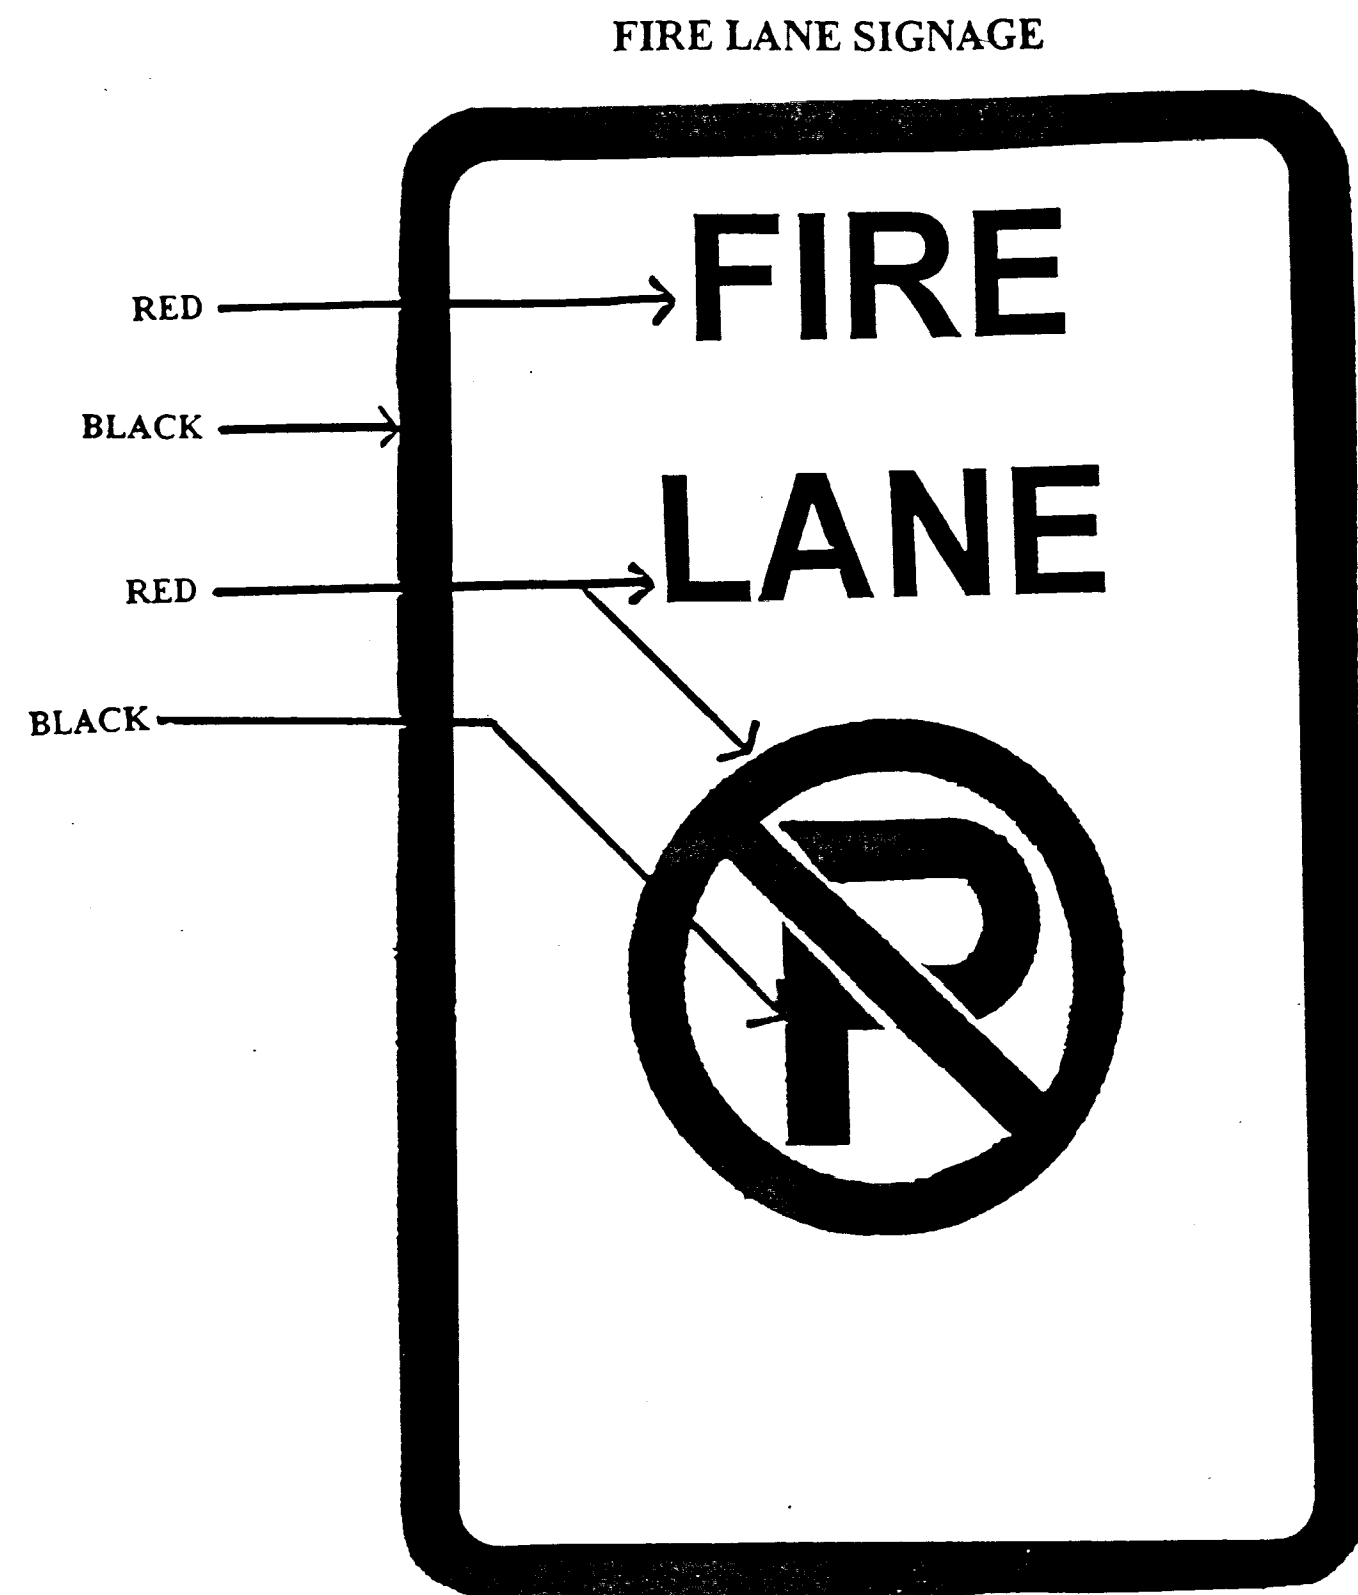

Minimum Specifications of "No Parking Fire Lane Signs"

Size: 1' wide x 1 1/2' long or 2' wide x 2 1/2' long as required

Color: Red and black on white luminous background (see above example)

Symbol: International No Parking Symbol

Height: To be installed not less than seven (7) feet nor more than ten (10) feet from ground level

FIRE FLOW CALCULATIONS

FIRE FLOW REQUIREMENT IS: 2,300 ^{gpm} gallons per minute at 20 psi residual pressure.

Based on:

SQUARE FOOTAGE: 1,500 ^{sq ft} square feet

LARGEST AREA BETWEEN 4-HOUR AREA SEPARATION WALLS: 3,000 ^{sq ft} square feet

BUILDING HEIGHT: 14 feet

NUMBER OF STORIES: 1 floor

TYPE OF CONSTRUCTION: V-N

OCCUPANCY: A-3

FULL AUTOMATIC FIRE SPRINKLER SYSTEM: NO

Reviewed By: Ang H Chang

Date: 7/16/97

- TABLE F STANDARD NOTES
- No work shall begin until the water plans have been released for construction by the Agency. Following water plan approval, 48 hour notice shall be given to the Agency's Customer Service Department prior to the start of construction. Notice must be given by 2:00 p.m. of the business day prior to any Agency inspection subsequent to the start of construction.
 - All work shall conform to the Agency's Standard Plates, Drawings, and Specifications, and the Uniform Design and Construction Standards for Water Distribution Systems, latest edition.
 - All work, except as modified by these plans or by Note B, shall be done in accordance with the most current draft or edition of the Uniform Standard Specifications for Public Works Construction Offsets Improvement, Clark County Area.
 - A single pipe material shall be used throughout the project unless otherwise approved by the Agency.
 - All service laterals two (2) inches in diameter and smaller shall be copper tubing with Agency approved service saddles unless otherwise approved.
 - All water meter boxes shall be located outside of driveway areas.
 - All valves shall be located outside of driveways, valley and curb gutters.
 - The following requirements must be met in the event a water line and sanitary or storm sewer line cross:

A minimum eighteen (18) inch vertical separation (outside to outside) must be maintained when the water line is installed over the sanitary or storm sewer line. If the vertical separation cannot be maintained or the water line must be placed under the sanitary or storm sewer line, the sanitary or storm sewer line must be constructed with one of the following or, as shown on these plans:

 - Potable Water supply quality material,
 - Encasement, with four (4) inch concrete (minimum)
 - Sleeving with potable water supply quality pipe.

Each provision must extend along the sanitary or storm sewer, on either side of the main, a minimum 10 foot distance perpendicular to the water main exterior.
 - Warning tape shall be required over all mains, all six (6) inch diameter and larger service laterals, and any service lateral not installed perpendicular to the main in accordance with Standard Plate No. 27.
 - All water facilities shall be filled, disinfected, pressure tested, flushed, filled and an acceptable water sample obtained, prior to connection to the Agency's distribution system.
 - Where required, the Developer or Contractor will obtain all meters two (2) inches and smaller from the Agency. The Contractor must notify the Agency a minimum of 2 business days prior to meter pickup at the numbers listed below:

Las Vegas Valley Water District	(702) 258-3152	City of Boulder City	(702) 293-9282
City of Henderson	(702) 565-2110	City of North Las Vegas	(702) 642-3150
City of North Las Vegas	(702) 642-3150	Big Bend Water District	(702) 434-6800
 - Construction may interrupt service, with Agency approval and proper notification, between the hours of 10 PM and 6 AM, Sunday through Thursday. Circumstances may require temporary service feeds be installed, without Agency reimbursement. Any temporary service feed must have prior Agency approval.
 - All water facility construction materials used must be as listed on the Agency's Approved Materials and Manufacturers Listing for New Facilities, latest revision, or specifically approved on these plans.


- CITY OF LAS VEGAS SEWER NOTES
- All construction and materials shall be in accordance with the latest edition of the Design & Construction Standards for Wastewater Collection Systems and the Uniform Standard Specifications for Public Works' Construction Off-Site Improvements, Clark County Area, Nevada, as amended. In all cases, these standards shall supersede the Uniform Standard Specifications. It will be the responsibility of the contractor to be aware of the contents of the above specification books.
 - It shall be the Contractor's responsibility to perform construction as per plans. Any additions, deletions, or changes shall first meet with the approval of the controlling agency.
 - Chisel "S" or "C" in curbs where sewer or gas laterals pass under the curb.
 - Polyvinyl (PVC) sewer pipe shall meet ASTM D-3034 SDR 35 specifications, installed with sand bedding and backfill of Type II gravel.
 - All manholes in paved streets 80' R/W and larger, shall have concrete collars.
 - Tee saddles shall be used to connect sewer laterals to existing main lines up to 12" diameter in size. Connections to 15" or larger mains shall require special procedures.
 - A sewer main crossing over a water main or less than 18" under a water main, must be reinforced concrete encased for a distance not less than ten feet (10') to each side of the centerline of the water main.
 - All Contractors installing sewer mains that will be under the jurisdiction of the controlling Agency must be class "A" Contractors.
 - The City of Las Vegas will not accept any sewer mains which have a vertical deflection of more than one tenth (0.1) of a foot from the approved construction plans. Sewer mains found to exceed this tolerance will have to be repaired or removed and replaced to the satisfaction of the City Engineer prior to acceptance by the City.

October 1, 1993

NOTE: A NDOT PERMIT IS REQUIRED FOR ALL IMPROVEMENTS WITHIN THE NDOT R/W.

APPROVED FOR CONSTRUCTION ESN.018

11-7-97
DATE

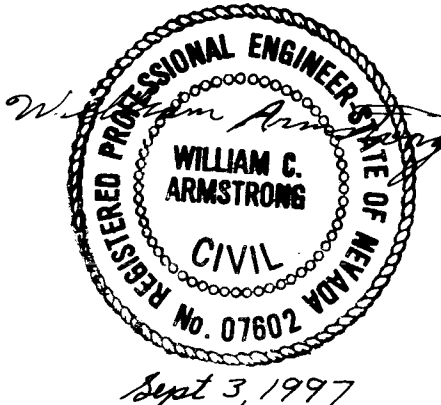




DATE: 7-6-97
DRAWN: WCA
SCALE: N/A
JOB: REISS
SHEET 6

ARMSTRONG ENGINEERING & DEVELOPMENT, LTD.
3840 N. BRUCE STREET
LAS VEGAS, NEVADA 89030
(702) 220-7220

RONALD REISS TRUST
3625 SO. MOJAVE, SUITE 1
LAS VEGAS, NV 89121

JACK IN THE BOX, LOT 2
NOTES & DETAILS

OF 7 SHEET(S)

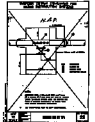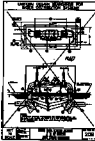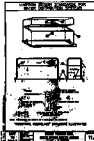







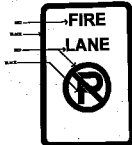























