

CURVE DATA (BACK OF CURB)


No.	Δ	R	L	T
C1	69°11'32"	22.50'	27.17'	15.52'
C2	94°40'44"	2.00'	3.30'	2.17'
C3	113°52'23"	2.00'	3.97'	3.07'
C4	90°00'00"	2.50'	3.93'	2.50'
C5	180°00'00"	2.50'	7.86'	INFINITE
C6	101°13'46"	25.45'	44.96'	31.00'
C7	112°57'31"	29.50'	58.16'	44.54'
C8	84°12'54"	2.00'	2.94'	1.81'
C9	145°12'15"	0.50'	1.27'	1.60'
C10	67°28'04"	57.75'	68.00'	38.56'
C11	145°02'26"	29.57'	74.84'	93.89'
C12	47°57'25"	9.50'	7.95'	4.23'
C13	90°00'00"	2.00'	3.14'	2.00'
C14	54°45'23"	23.07'	22.05'	11.95'
C15	95°50'17"	4.52'	7.55'	5.00'
C16	66°55'38"	33.50'	39.13'	22.14'
C17	94°38'22"	4.53'	7.49'	4.92'
C18	59°40'05"	23.07'	24.03'	13.23'

No.	Δ	R	L	T
C19	54°27'51"	25.00'	23.76'	12.87'
C20	54°08'15"	14.50'	13.70'	7.41'
C21	90°00'00"	19.50'	30.63'	19.50'
C22	90°00'00"	2.00'	3.14'	2.00'
C23	90°00'00"	2.00'	3.14'	2.00'
C24	96°38'01"	2.05'	3.45'	2.30'
C25	63°31'20"	19.50'	21.62'	12.07'
C26	97°44'39"	2.00'	3.41'	2.29'

EX. PARKING LOT

EXISTING OFFICE BUILDING

NORTH

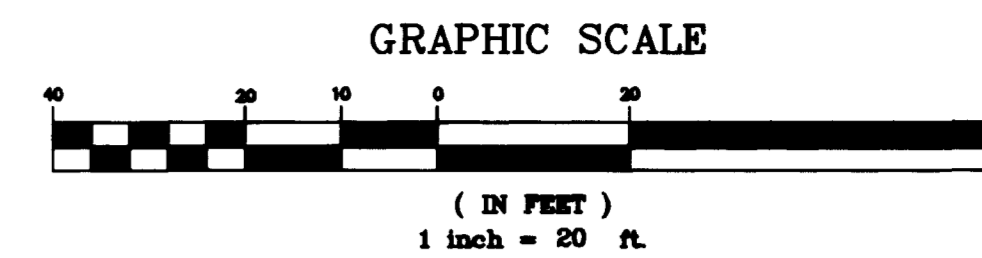

EXIST. PAVED ACCESS RD.

SEE SHEET 2 FOR EASEMENTS

ORAN K. GRAGSON EXPRESSWAY

LOT E
FILE 79, PAGE 31
OF SURVEYS
(UNDEVELOPED)

HOTEL
5 STORY 128 UNITS

LOBBY

HAMPTON INN
(UNDER CONSTRUCTION)
(EX. FF=28.50)

CASCADE VALLEY CT.

TENAYA WAY

LINE DATA (BACK OF CURB)

LINE	DIRECTION	DISTANCE
L1	N 05°55'26" W	16.00'
L2	NOT USED	
L3	N 05°55'26" W	3.82'
L4	N 05°55'26" W	15.50'
L5	N 84°04'34" E	7.01'
L6	N 05°55'26" W	15.50'
L7	N 05°55'26" W	16.00'
L8	NOT USED	
L9	N 05°55'26" W	16.53'
L10	N 84°52'23" E	16.31'
L11	N 84°52'23" E	16.37'
L12	N 84°52'23" E	16.77'
L13	N 05°55'26" W	16.00'
L14	N 05°55'26" W	14.00'
L15	N 84°04'34" E	9.00'
L16	NOT USED	
L17	NOT USED	
L18	N 05°55'26" W	6.81'
L19	N 05°55'26" W	14.08'
L20	N 05°55'26" W	14.00'
L21	NOT USED	
L22	N 05°55'26" W	14.89'
L23	N 05°55'26" W	13.42'
L24	N 76°19'55" E	15.88'
L25	N 76°19'55" E	15.15'
L26	N 76°19'55" E	15.15'
L27	N 13°40'05" W	6.00'
L28	N 13°40'05" W	27.00'

Δ = 109°03'48"
R = 45.50'
T = 63.86'
L = 86.61'

Δ = 48°12'27"
R = 14.50'
T = 6.49'
L = 12.20'

AC ISLAND
R=10'

DATE: _____
NO: _____
REVISIONS: _____

DMC Engineering
Civil - Surveying - Planning
500 N. RAINBOW SUITE 300
LAS VEGAS, NV 89107
(702) 221-1912 FAX (702) 221-2009
DRAWING FILE LOCATION: C:\ACAD\JMS\677\077462.DWG

NEVADA

SITE PLAN/HORIZONTAL CONTROL PLAN

LA QUINTA INNS, INC.
CASCADE VALLEY COURT

CITY OF LAS VEGAS

C-401
4

Call Before You OVERHEAD 1-702-593-6111
Call Before You Dig 1-800-227-2600

12/02/97
10/14/97
10/12/97
10/06/97

SHEET 4 OF 8 SHEETS

1962

107-VZ832

