


BUFFALO DRIVE
PLAN

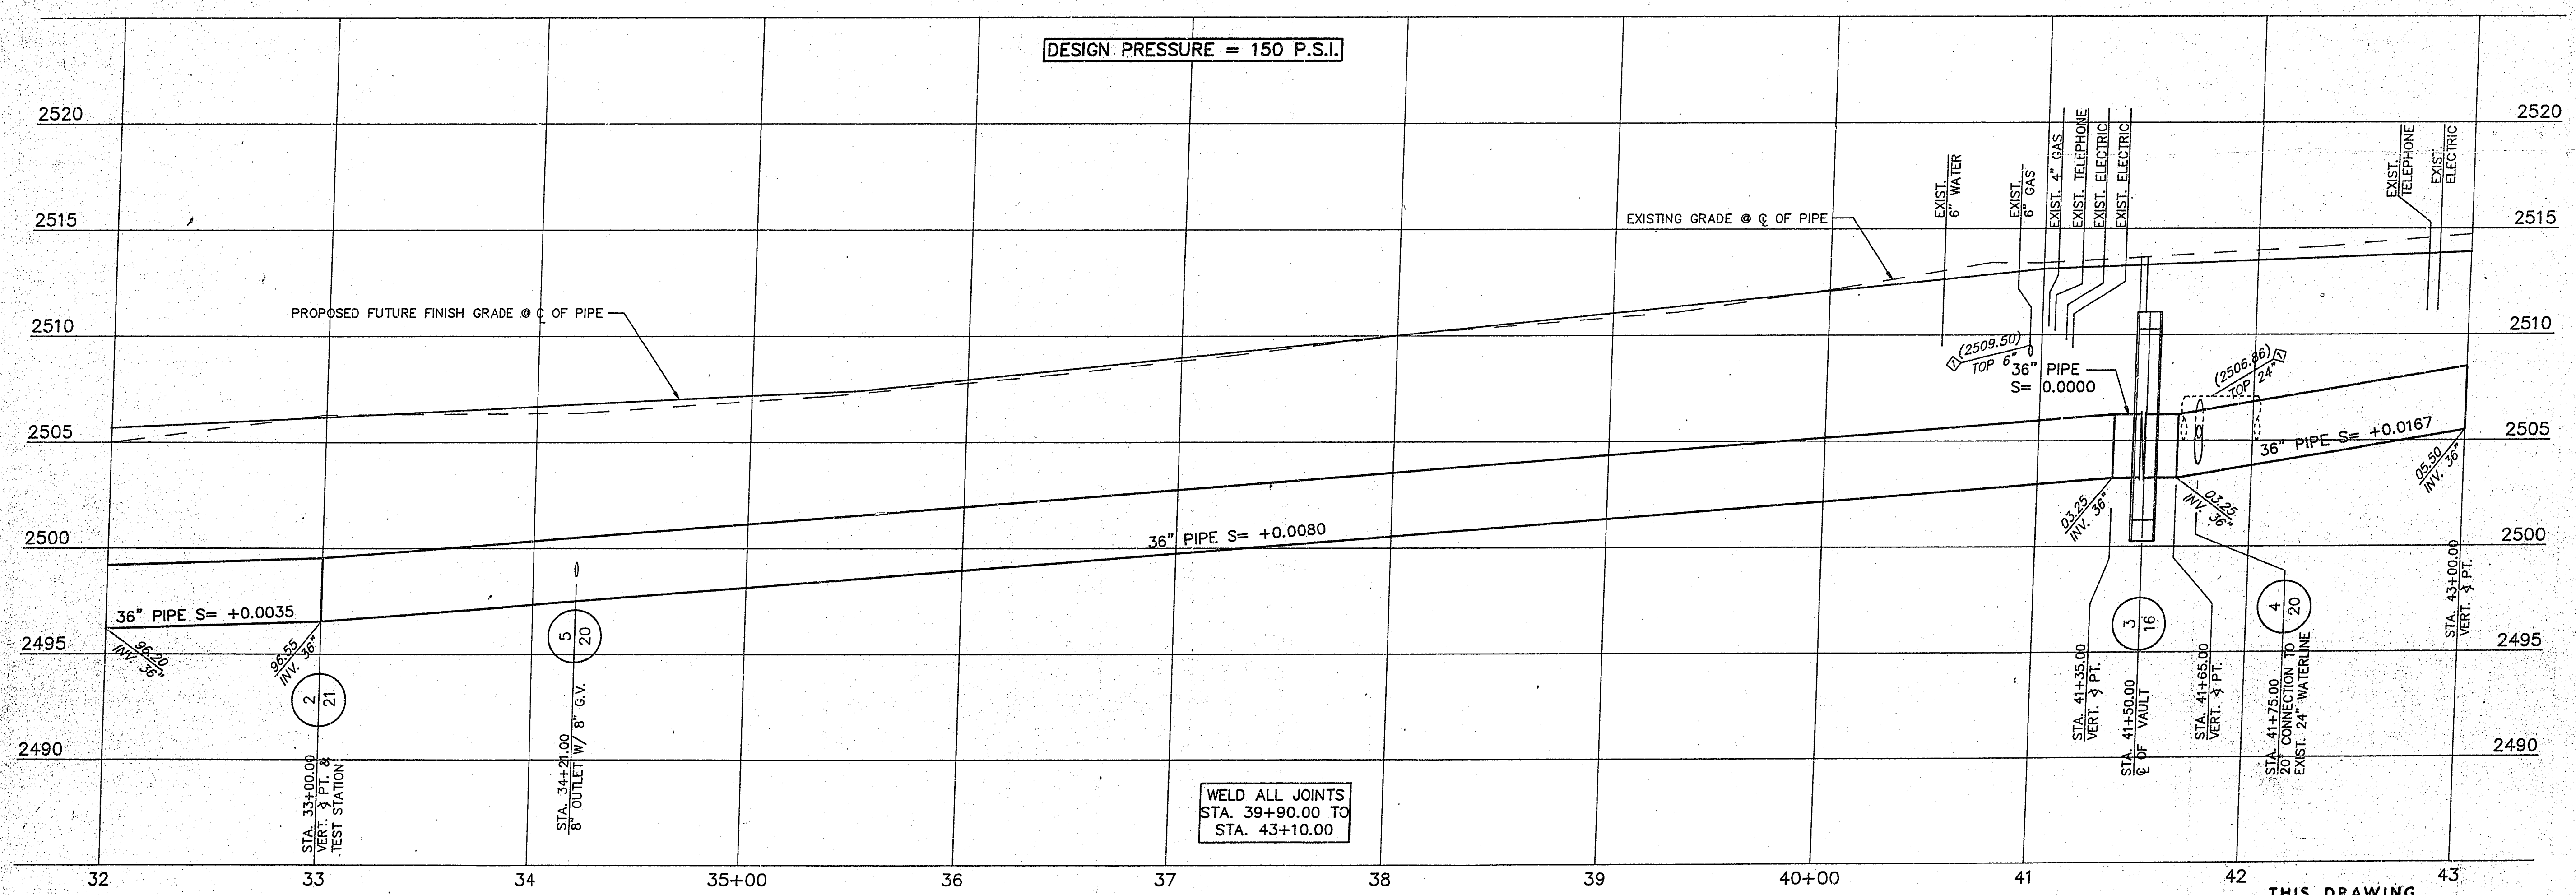

WELD ALL JOINTS
STA. 39+90.00 TO
STA. 43+10.00

PROFILE
HORIZ. 1" = 40'
VERT. 1" = 4'

THIS DRAWING
HAS BEEN REDUCED
DO NOT SCALE

REV	DATE	DESCRIPTION
1	2-14-91	
2	2-14-91	
3	2-14-91	
4	2-14-91	
5	2-14-91	
6	2-14-91	
7	2-14-91	

RECOMMENDED BY: [Signature]
APPROVED BY: [Signature]
DATE: 2-14-91

G.C. WALLACE, INC.
Engineering/Architecture
155 SOUTH RAINBOW BLVD./LAS VEGAS, NEVADA 89102

LAS VEGAS VALLEY WATER DISTRICT
2635 ZONE SOUTH PIPELINE
PIPELINE PLAN & PROFILE
STA. 32+00.00 TO STA. 43+00.00

SHEET **7**
OF 21 SHEETS
2635-7

CONTRACT NO. 588
565-191 CAN 101690

490.501

REF-M.I.J