


PLAN
O'BANNON STREET
BUFFALO DRIVE

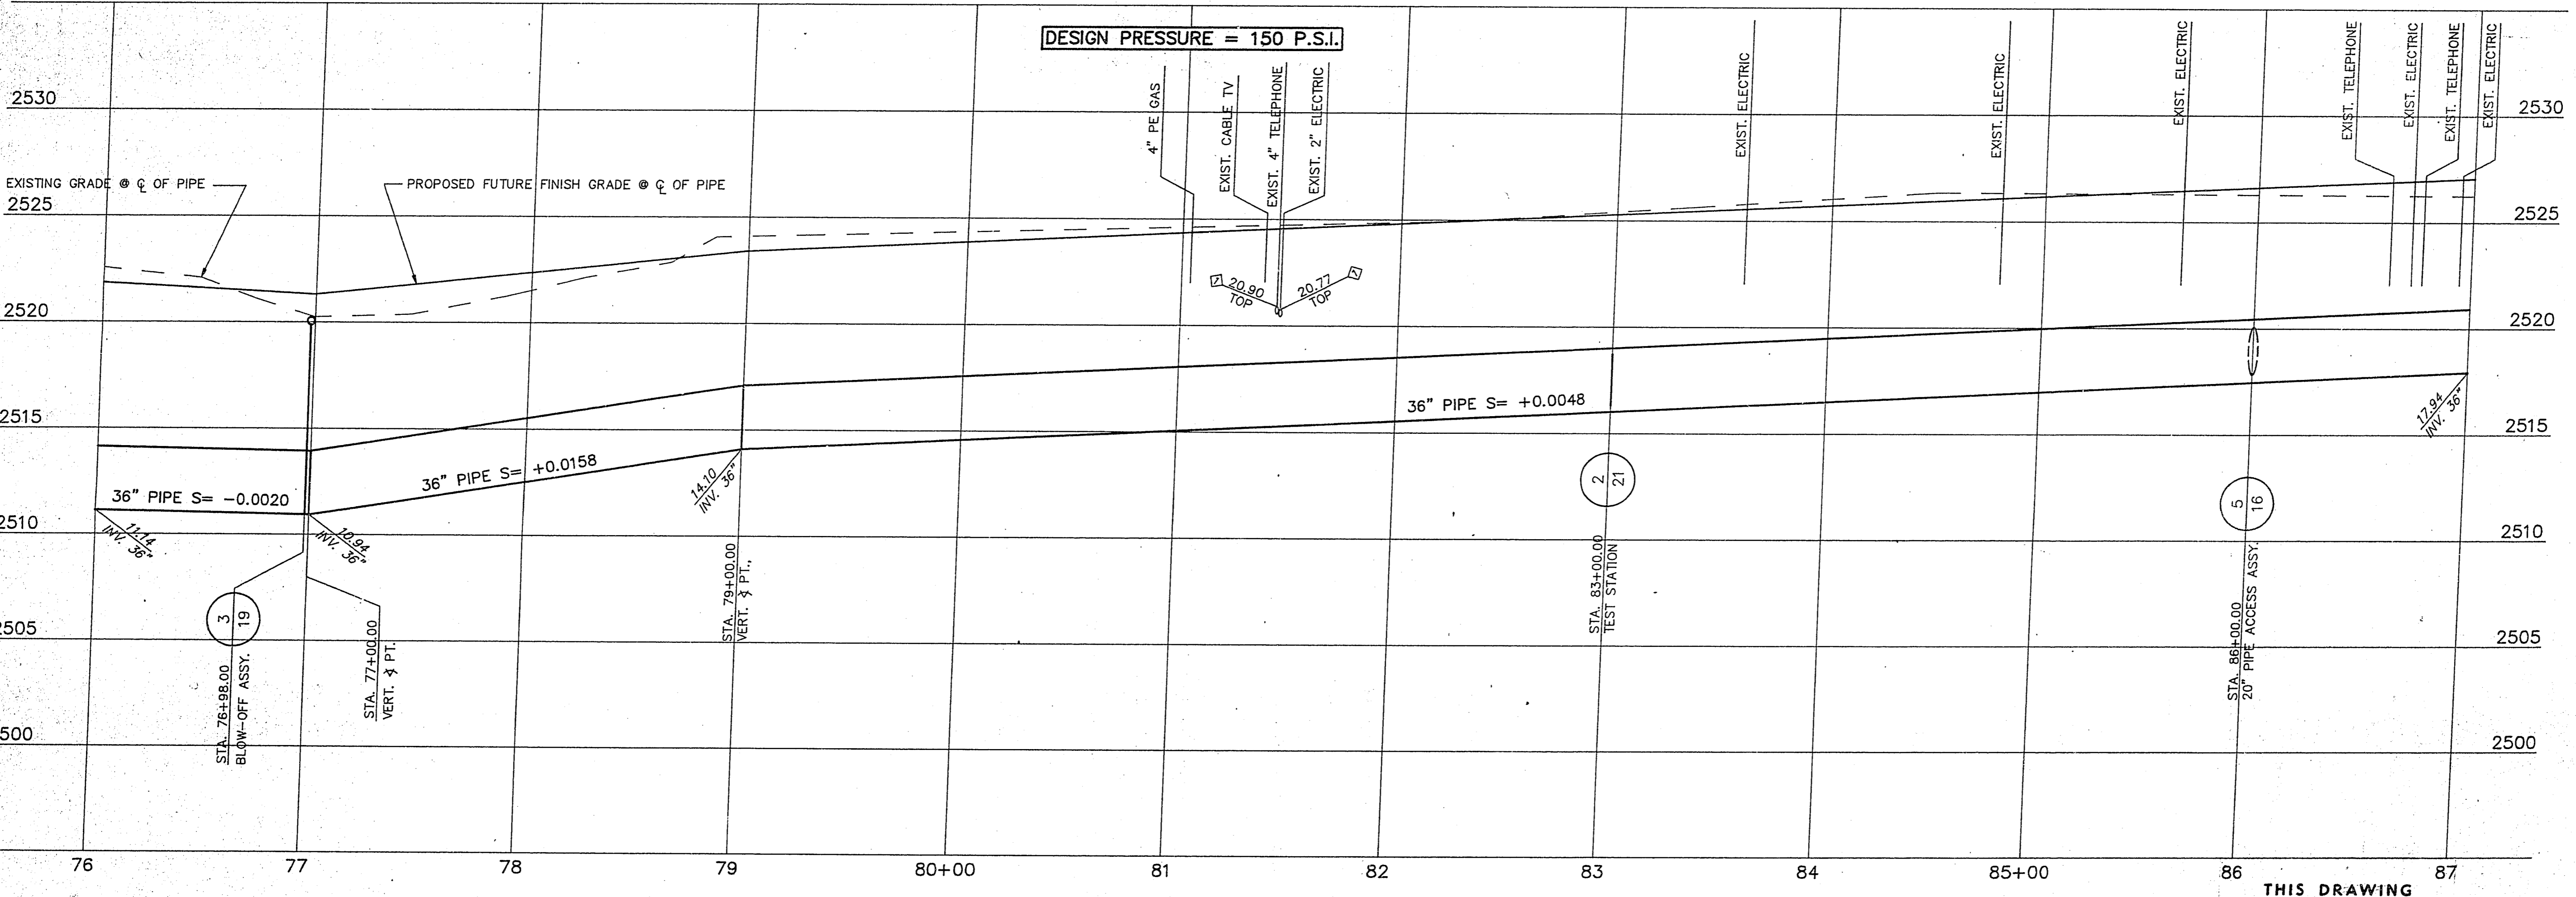

PROFILE
HORIZ. 1" = 40'
VERT. 1" = 4'

THIS DRAWING
HAS BEEN REDUCED
DO NOT SCALE

REV	DATE	DESCRIPTION
1	2-14-97	4534 P.E. NO.
2	2-14-97	DATE

RECOMMENDED BY	DATE
HOWARD K. WANKER MEER	2/14/97
1555 SOUTH BARRINGER BLVD./LAS VEGAS, NEVADA 89102	

LAS VEGAS VALLEY WATER DISTRICT
2635 ZONE SOUTH PIPELINE
PIPELINE PLAN & PROFILE
STA. 76+00.00 TO STA. 87+00.00

SHEET	11
OF 21 SHEETS	

G.C. WALLACE, INC.
Engineering/Architecture

490.501

11-PI-202