


Found Iron Pin w/
Alum. Cap. - R.L.S.
No. Illegible
W 1/4 COR.
SEC. 2

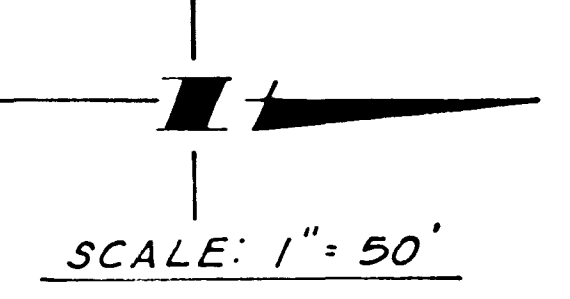

LEGEND

- Subdivision Boundary
- ⑦ Curve Number
- 5 Lot Number
- ⑤ Block Number
- P.U.E. Public Utility Easement
- Found Point As Noted
- Found Monuments Per Map Bk. 18, Pg. 40
- Set Monuments
- S.B.L. --- Setback Line (10' Front, 15' Side)
- 5' Utility Easement

CURVE DATA

NO.	Δ	R	L	T
1	20° 47' 26"	94.61'	34.33'	17.36'
2	95° 38' 04"	24.00'	40.06'	26.48'
3	90° 00' 00"	15.00'	23.56'	15.00'
4	90° 00' 00"	20.00'	31.42'	20.00'
5	05° 38' 04"	105.00'	10.33'	5.17'
6	05° 38' 04"	130.50'	12.83'	6.42'
7	05° 38' 04"	126.00'	12.35'	6.20'
8	05° 38' 04"	156.00'	15.34'	7.68'
9	05° 38' 04"	96.00'	9.44'	4.72'
10	41° 56' 59"	170.00'	12.47'	6.17'
11	41° 56' 59"	200.00'	14.63'	7.67'
12	41° 56' 59"	230.00'	16.84'	8.81'
13	05° 38' 55"	230.00'	38.73'	19.41'
14	15° 03' 48"	230.00'	60.47'	30.41'
15	02° 10' 28"	230.00'	8.73'	4.36'
16	90° 00' 00"	40.50'	63.62'	40.50'
17	26° 31' 31"	25.00'	11.57'	5.89'
18	116° 31' 31"	70.00'	142.36'	113.17'
19	33° 09' 29"	70.00'	40.51'	20.84'
20	38° 16' 27"	70.00'	46.76'	24.29'
21	04° 14' 05"	70.00'	5.17'	2.59'
22	41° 56' 59"	15.97'	11.69'	6.12'
23	41° 56' 59"	41.47'	30.36'	15.90'
24	18° 40' 18"	25.00'	8.15'	4.11'
25	60° 37' 17"	70.00'	74.06'	40.92'
26	18° 40' 18"	70.00'	22.81'	11.51'
27	41° 56' 59"	70.00'	51.25'	26.84'
28	21° 09' 33"	94.50'	34.90'	17.65'
29	21° 09' 33"	120.00'	44.32'	22.41'
30	21° 09' 33"	145.50'	53.73'	27.18'
31	10° 58' 40"	145.50'	27.88'	13.98'
32	10° 10' 53"	145.50'	25.86'	12.96'

Total Area = 16.5067 Acres

JADE PARK UNIT NO 4
BOOK 18 PAGE 40

HORIZONTAL CONTROL	
JADE PARK UNIT NO. 5	
TUREGUN & ASSOCIATES	SHEET
	3

2755

4-6-30

058-1861-5

058-1861-5

