


LEWIS HOMES - CHARLESTON UNIT NO. 4 (& Tie Sheet)

BEING A SUBDIVISION WITHIN A PORTION OF
THE N.W. 1/4 OF SEC. 35, T.20S., R.60E., M.D.M.
CITY OF LAS VEGAS, CLARK COUNTY, NEVADA

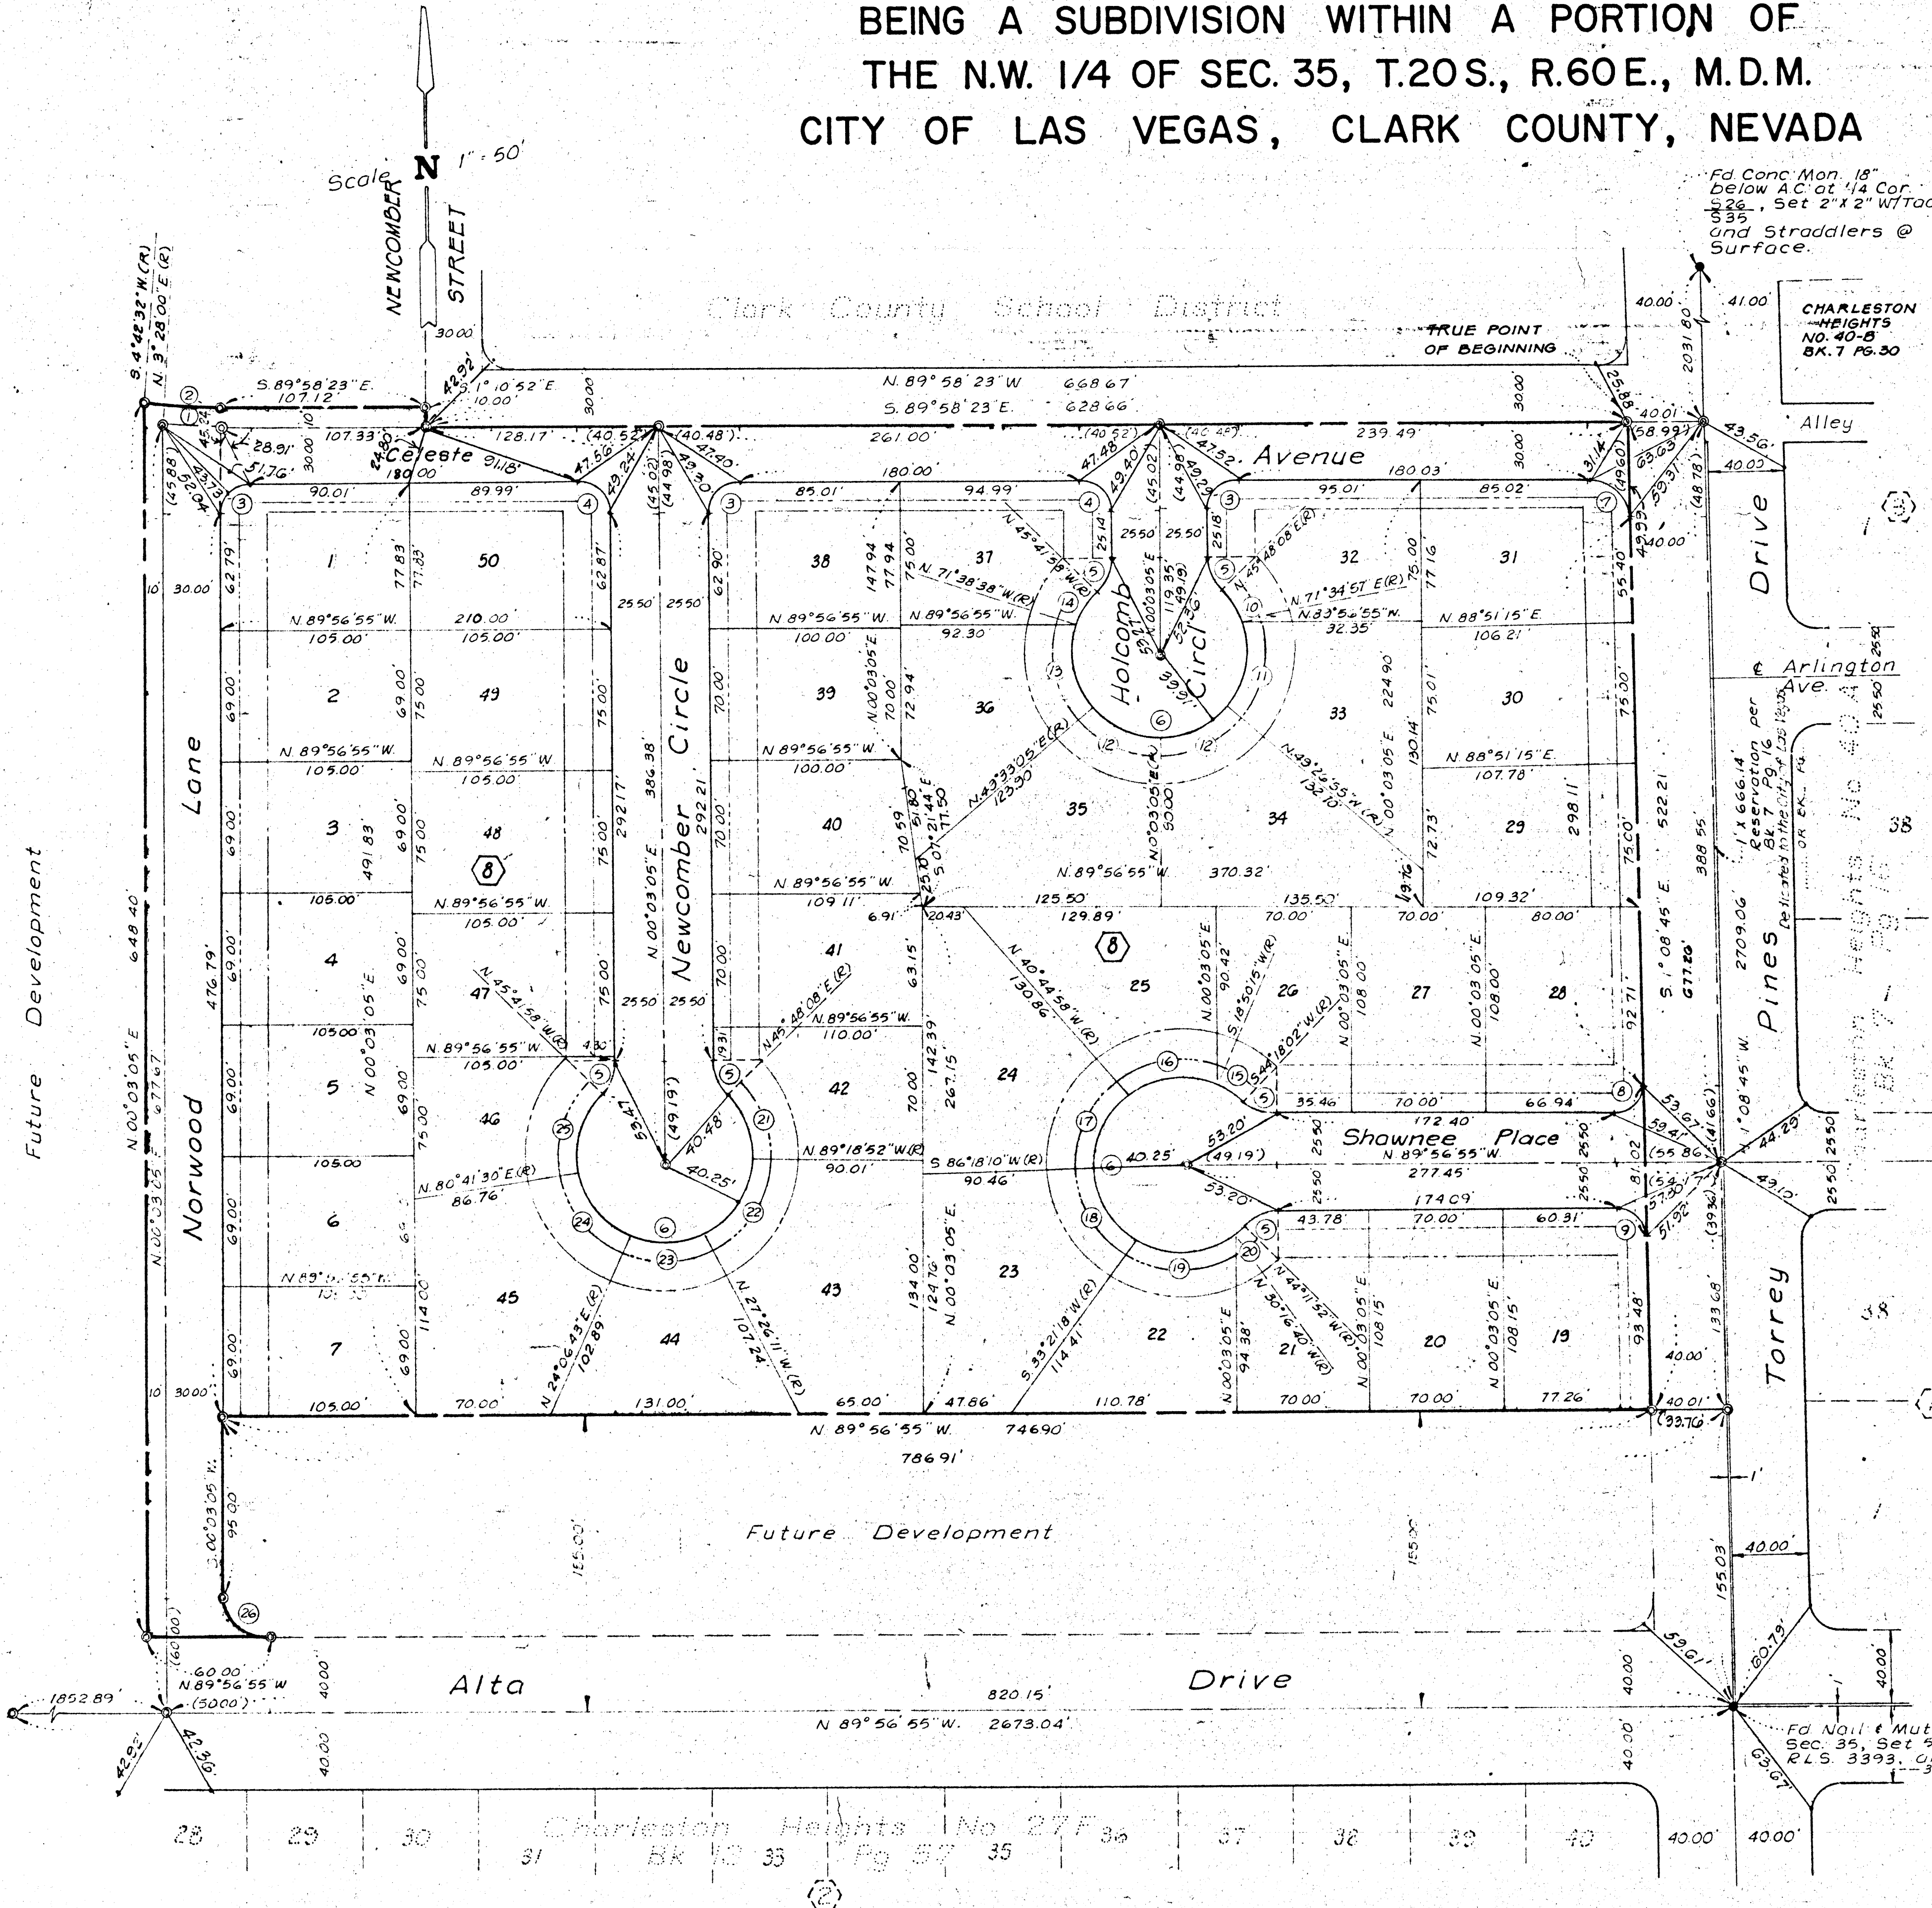

CURVE DATA				
NO	Δ	R	T	L
1	3°26'23"	500.00'	15.01'	30.01'
2	4°40'55"	490.00'	20.03'	40.03'
3	89°58'32"	15.00'	14.99'	21.21'
4	90°01'28"	15.00'	15.01'	21.22'
5	44°14'57"	25.00'	10.16'	18.83'
6	268°29'54"	45.50'	∞	213.22'
7	88°49'38"	20.00'	19.59'	27.99'
8	91°11'50"	15.00'	15.32'	21.43'
9	88°48'10"	15.00'	14.69'	20.99'
10	25°46'49"	45.50'	10.41'	20.30'
11	58°58'08"	45.50'	26.73'	44.79'
12	49°30'00"	45.50'	20.98'	38.10'
13	58°48'17"	45.50'	25.64'	44.68'
14	25°56'40"	45.50'	10.48'	20.43'
15	25°27'47"	45.50'	10.28'	20.05'
16	59°35'13"	45.50'	26.05'	45.22'
17	52°56'52"	45.50'	22.66'	40.57'
18	52°56'52"	45.50'	22.66'	40.57'
19	63°37'58"	45.50'	28.23'	47.98'
20	13°55'12"	45.50'	5.55'	11.03'
21	44°53'00"	45.50'	18.79'	34.74'
22	61°52'41"	45.50'	27.27'	46.79'
23	51°32'54"	45.50'	21.97'	39.57'
24	56°34'47"	45.50'	24.49'	43.13'
25	53°36'32"	45.50'	22.99'	41.04'
26	90°00'00"	20.00'	20.00'	28.28'

- Legend**
- Point Found As Shown
 - Set 3/8" Rebar w/ Alum Cap
 - Stamped R.L.S. 3393
 - 5 Lot Number
 - 3646 Block Number
 - Bldg Setback Line
 - 25' Front Yard, 15' Side Yard
 - Abutting R/W
 - 10' Utility Easement In Back Of
 - And Abutting All R/W Lines
 - Ⓜ Curve Data Number

Notes

3' Utility Easement On Each Side Of
Each Side Lot Line Not Abutting R/W.

NOTE:
ALL CURVE PTS. ARE CONC. NAILS IN CURB
ALL LOT LINES ARE CHISELED CROSSES IN CURB