


# LEWIS HOMES - SAHARA NO. 6

MONUMENT TIE MAP  
SHEET 2 OF 2

A PORTION OF THE S.E. 1/4 OF SECTION 2, T.21 S., R.60 E., M.D.M.  
CITY OF LAS VEGAS, CLARK COUNTY, NEVADA

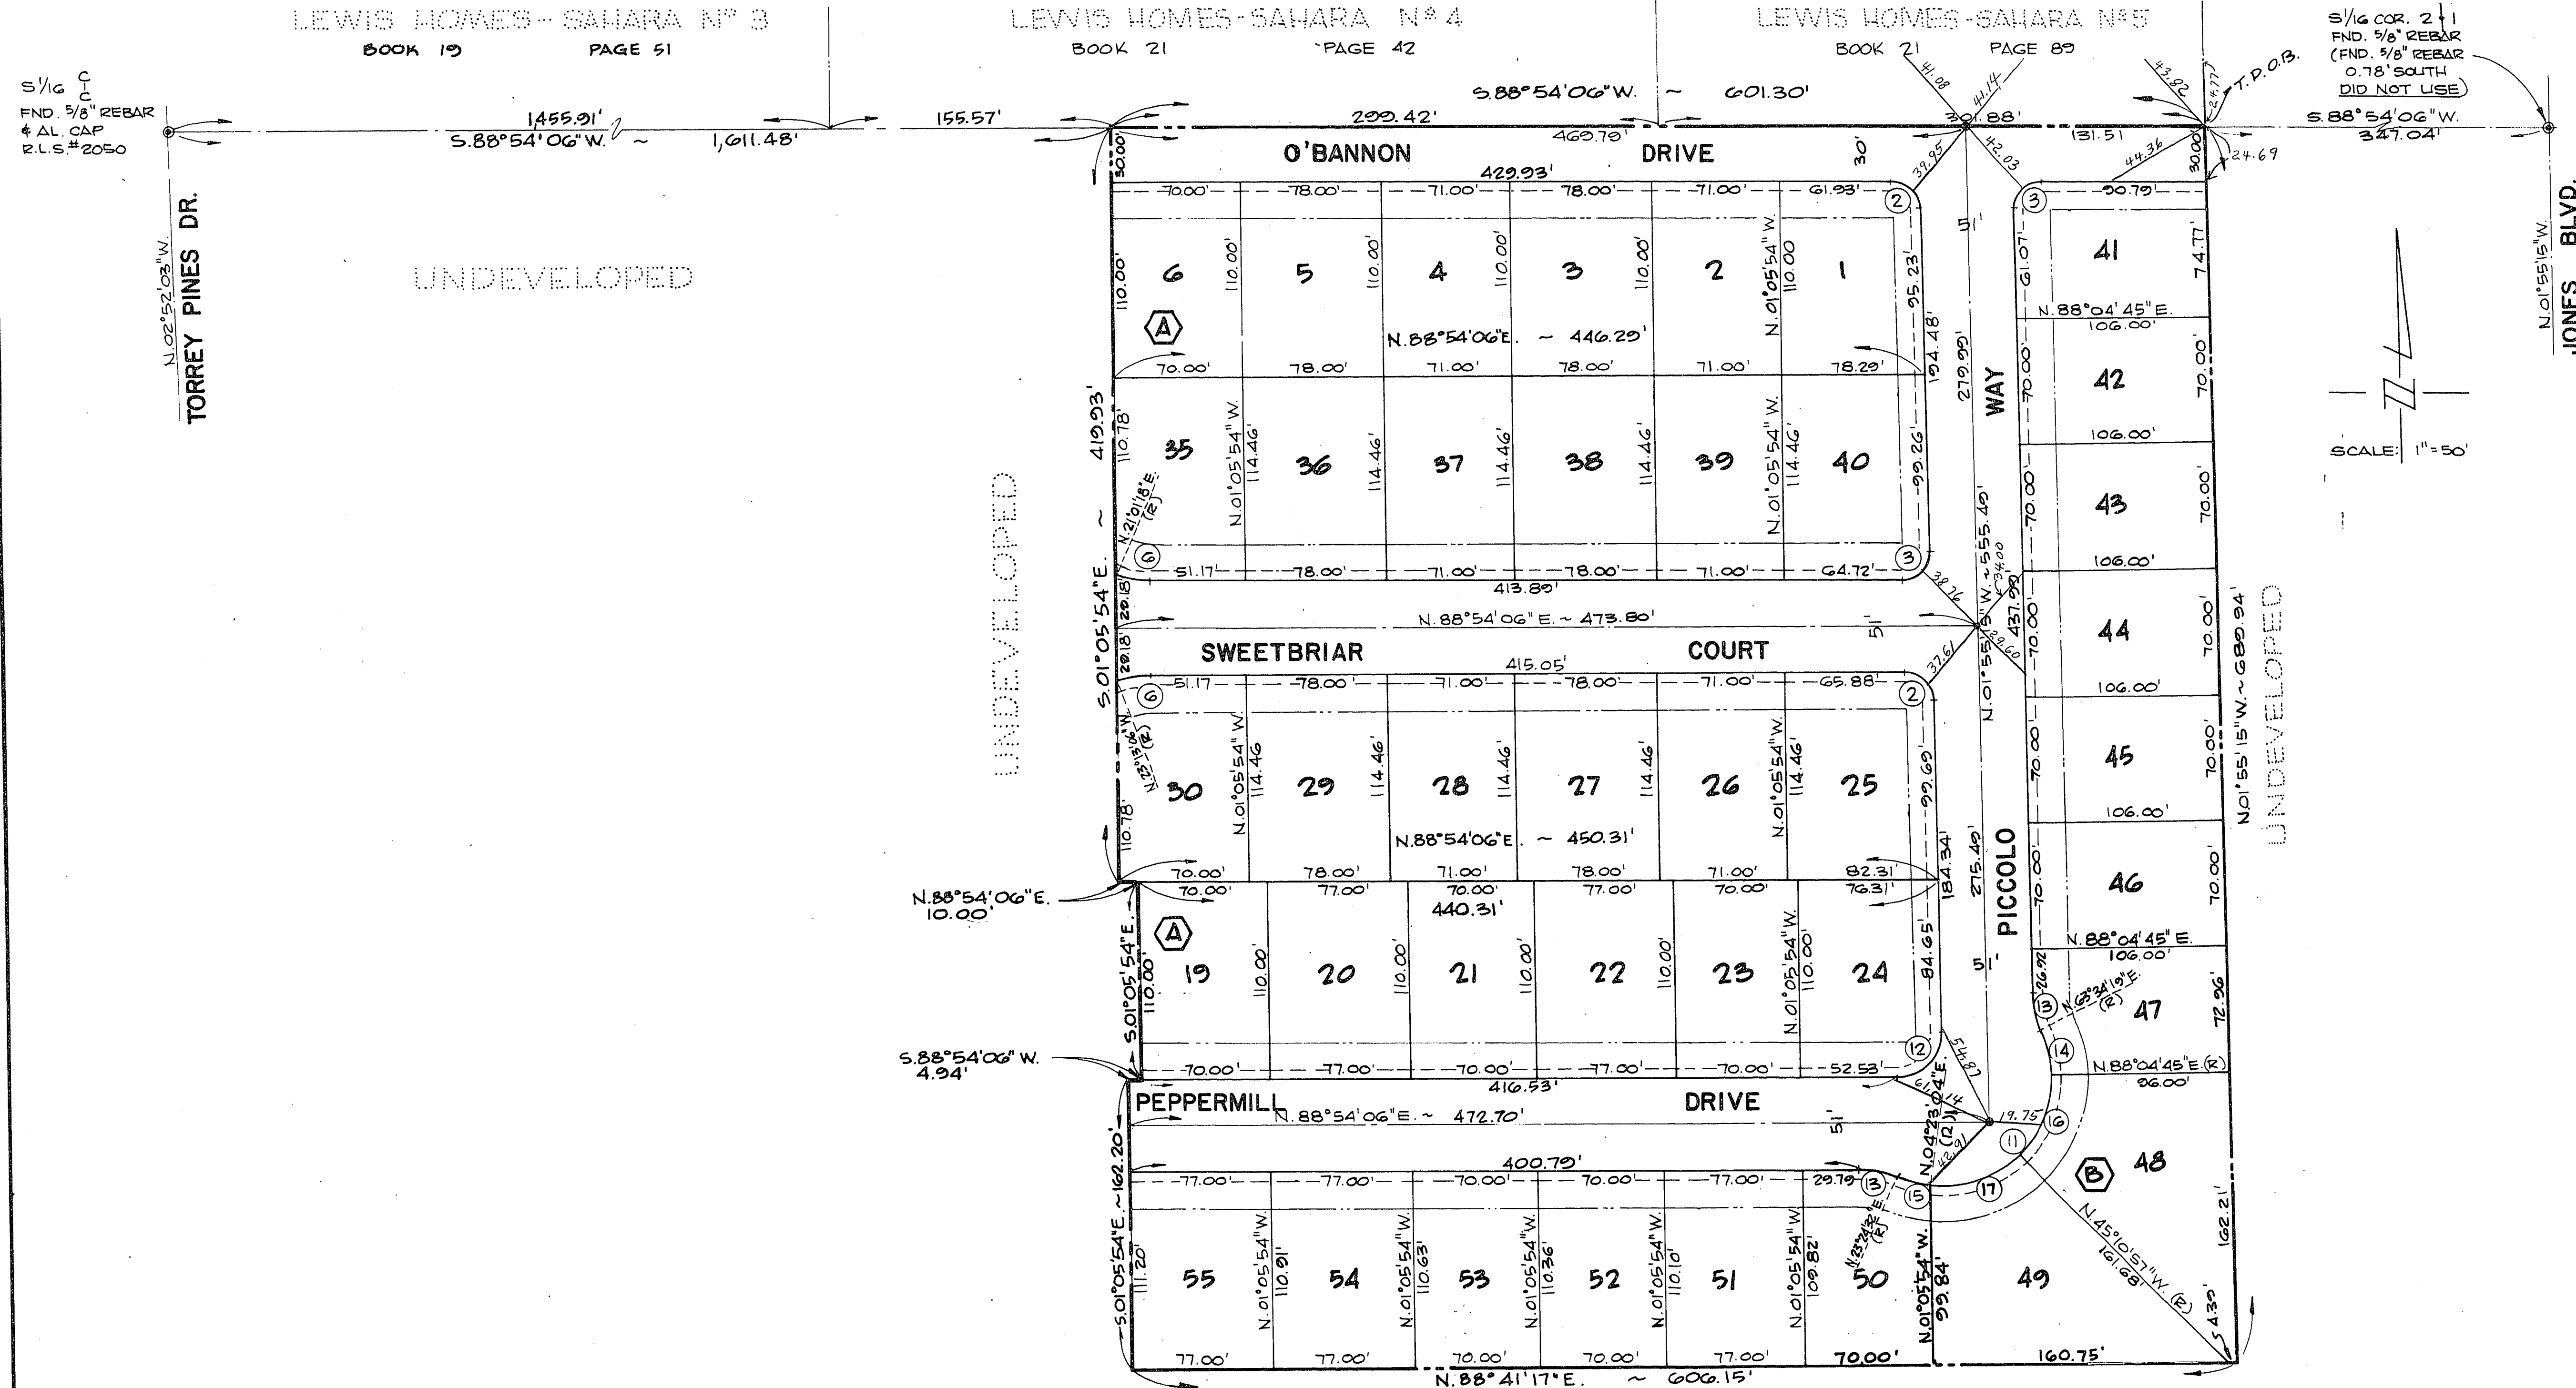

UNDEVELOPED

UNDEVELOPED

UNDEVELOPED

UNDEVELOPED

**CURVE DATA**

NO	Δ	R	L	T
2	89° 10' 39"	15.00	23.35	14.70
3	20° 40' 21"	15.00	23.78	15.22
6	22° 07' 12"	50.00	19.30	9.77
11	130° 50' 13"	61.00	148.88	166.86
12	90° 49' 21"	25.00	39.68	25.36
13	24° 30' 26"	50.00	21.37	10.86
14	24° 30' 26"	61.00	26.09	13.25
15	19° 01' 28"	61.00	20.25	10.22
16	46° 44' 18"	61.00	49.76	26.36
17	49° 34' 01"	61.00	52.77	28.16

**LEGEND**

- Ⓐ BLOCK NUMBER
- 19 LOT NUMBER
- ⓐ CURVE NUMBER
- LEGAL BOUNDARY
- SETBACK :  
20' FRONT YARD (MIN.)  
15' SIDE YARD CORNER (MIN.)
- ⊙ MON. FND. AS SHOWN
- SET. STD. CONC. MON.
- SET 3/8" REBAR # AL. CAP
- 5' UTILITY EASEMENT