


LEWIS HOMES-RAINBOW VISTA NO.-1

BEING A PORTION OF THE (NE 1/4) OF SECTION 26, T.20 S. R.60 E. M.D.M.
CITY OF LAS VEGAS, CLARK COUNTY, NEVADA

1776970

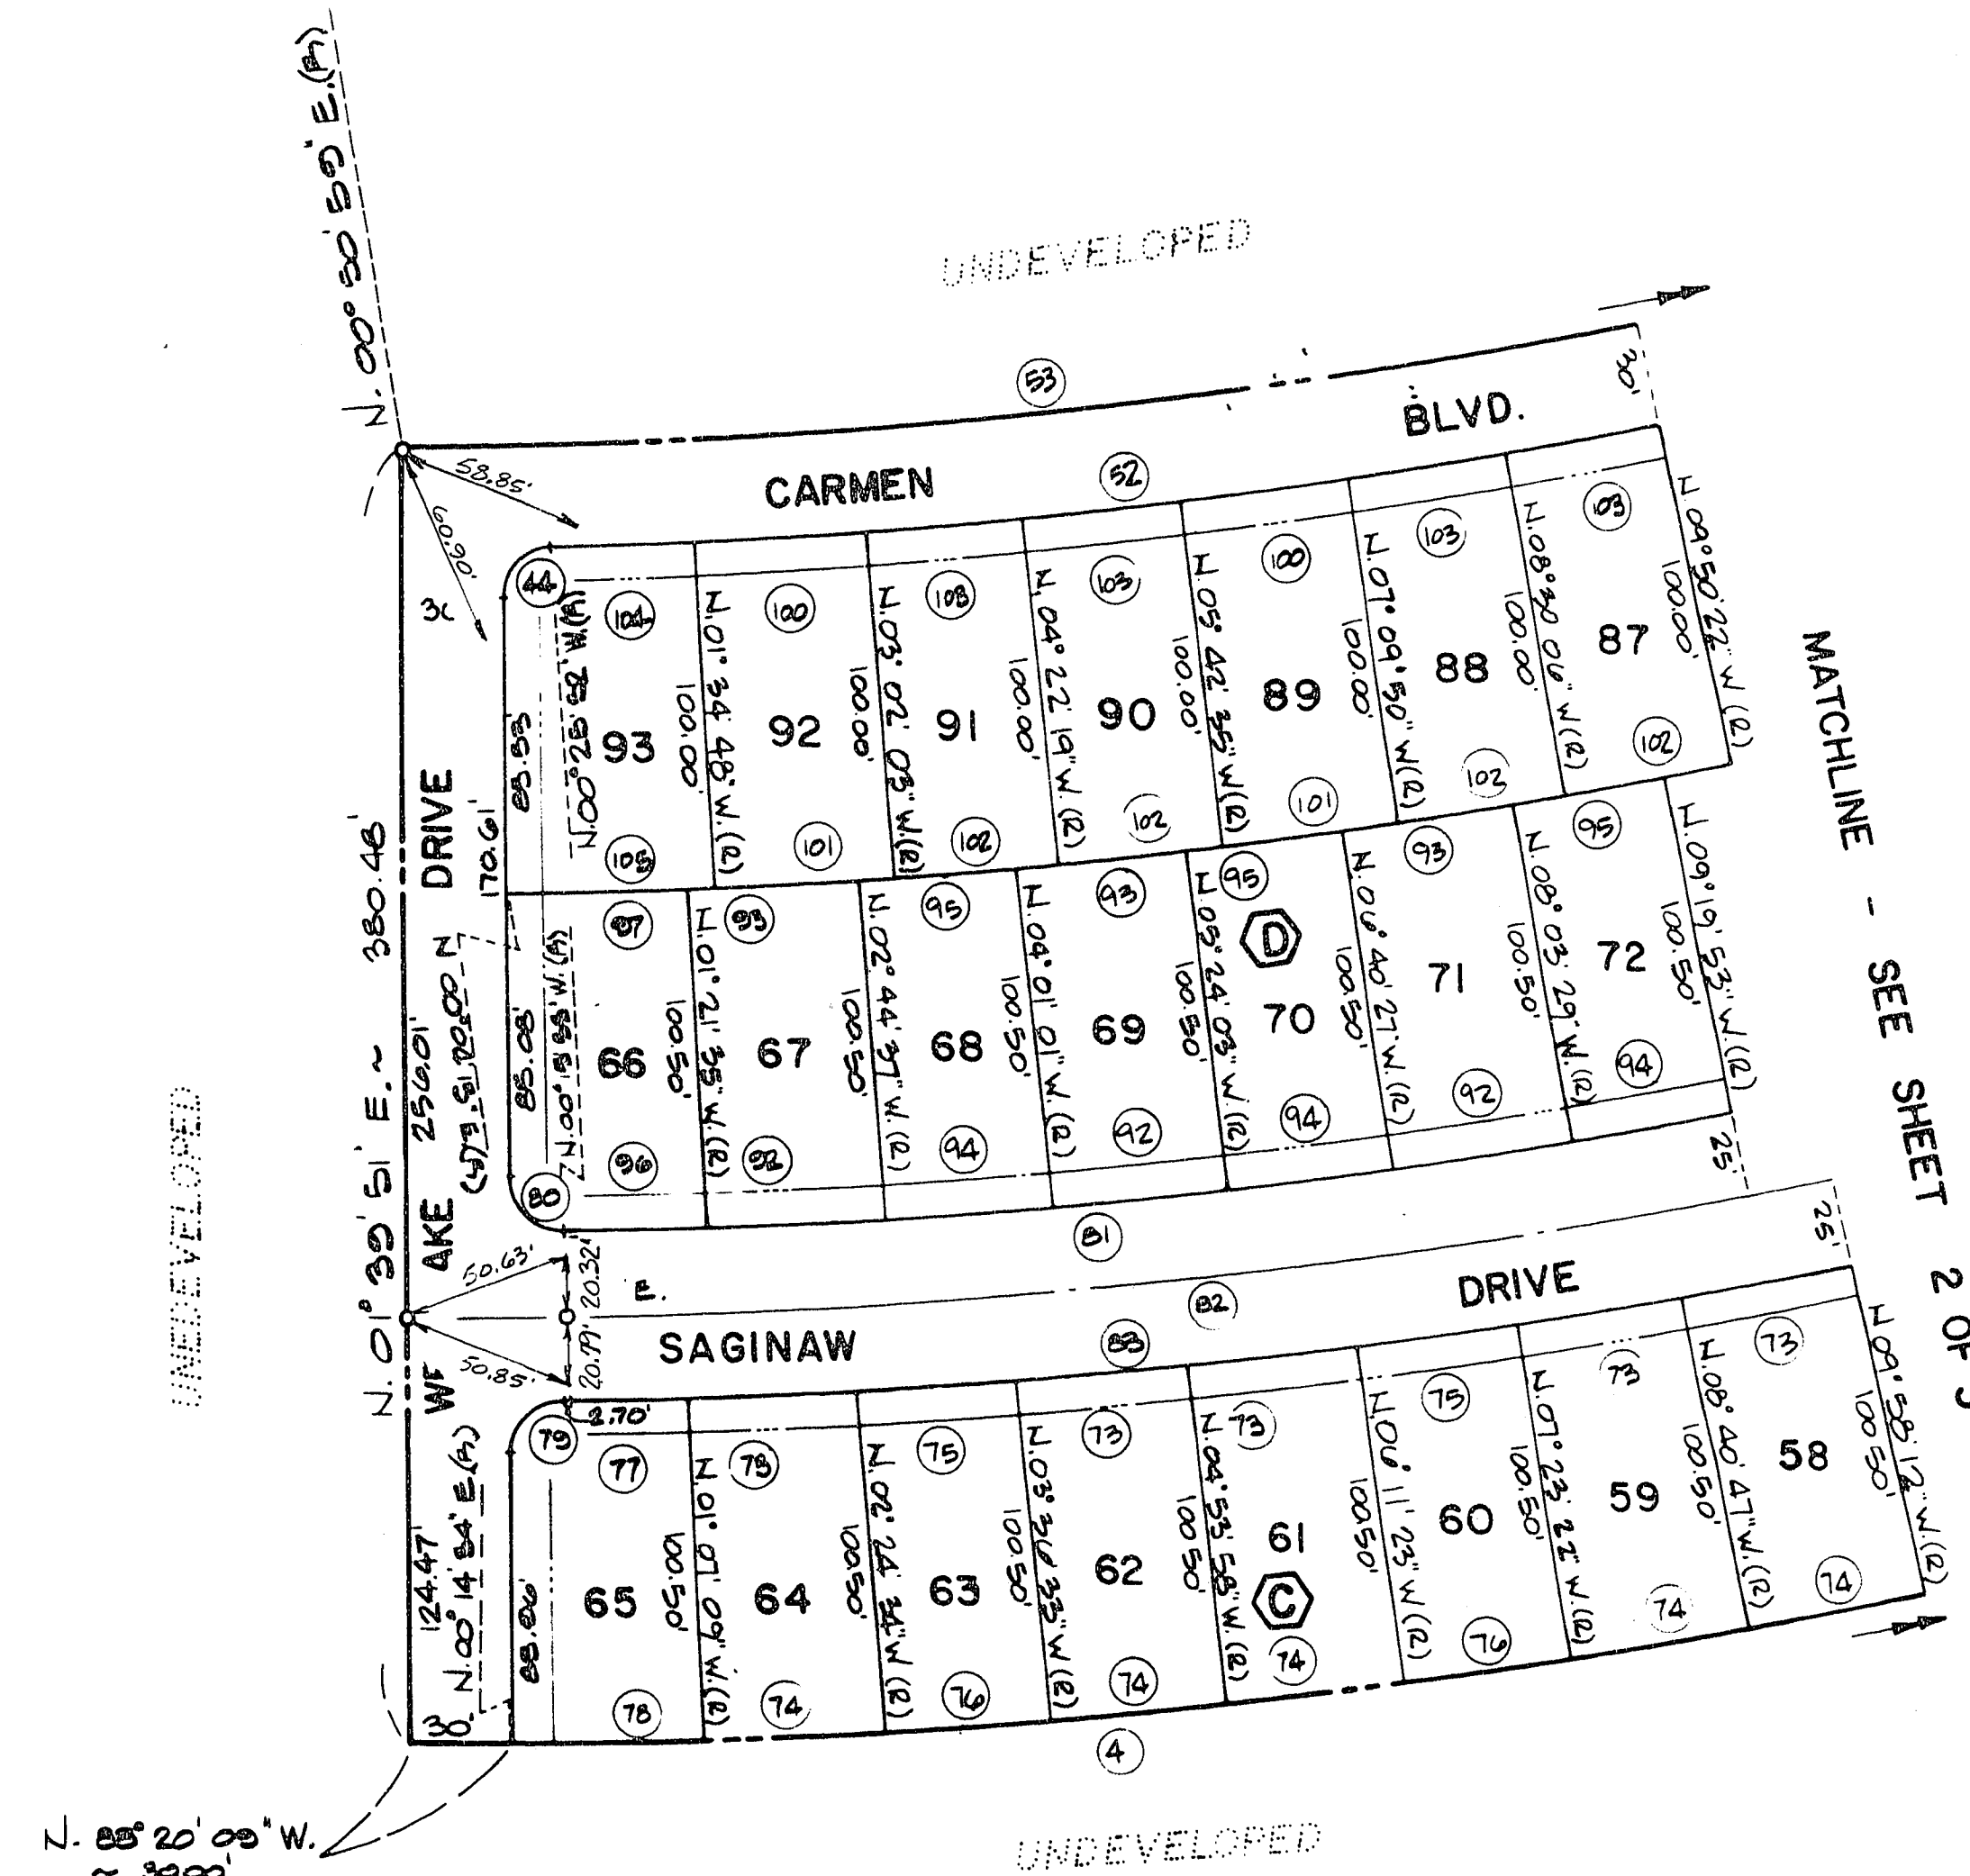

NO.	Δ	R	L	T
2	04° 17' 56"	1753.23	131.54	69.80
3	52° 08' 22"	45.80	41.41	22.26
4	44° 46' 50"	45.80	35.56	18.75
7	42° 08' 55"	45.80	40.95	27.42
8	07° 51' 57"	45.80	4.25	3.15
9	28° 08' 50"	50.00	24.57	12.54
10	117° 50' 44"	15.00	130.55	24.80
11	88° 14' 52"	50.00	39.98	17.34
12	73° 00' 13"	15.00	10.24	11.20
13	15° 40' 41"	647.25	177.11	85.11
14	08° 08' 35"	647.25	91.98	46.07
15	07° 32' 06"	647.25	85.12	42.62
16	80° 49' 06"	15.00	23.78	15.22
17	80° 10' 56"	15.00	23.95	14.75
18	6° 55' 45"	672.25	108.63	100.04
19	6° 55' 45"	672.25	204.02	103.76
20	02° 13' 05"	697.25	24.50	1.30
21	35° 11' 26"	697.25	63.17	31.60
22	04° 15' 48"	697.25	32.69	20.36
23	07° 51' 28"	45.50	35.06	16.47
24	38° 08' 05"	45.50	30.28	13.73
25	0° 30' 01"	45.50	87.75	65.58
26	23° 20' 44"	45.50	203.68	155.37
27	25° 37' 28"	50.00	22.36	11.37
28	12° 37' 24"	50.00	11.02	5.55
29	02° 32' 40"	608.25	85.05	42.53
30	108° 4' 14"	15.00	27.41	13.44
31	78° 07' 10"	15.00	20.45	12.17
32	01° 03' 36"	608.25	31.33	15.66
33	02° 45' 06"	608.25	42.98	21.50
34	01° 24' 44"	1553.23	44.23	22.12
35	55° 04' 48"	15.00	25.01	17.25
36	87° 49' 01"	15.00	22.55	14.44
37	02° 10' 58"	608.25	34.10	17.05
38	05° 57' 04"	608.25	36.08	18.08
39	02° 26' 23"	1723.23	63.35	31.68
40	04° 49' 14"	1723.23	144.58	72.93
41	00° 55' 37"	1723.23	208.34	104.25
44	87° 26' 7"	15.00	23.91	14.46
52	18° 30' 23"	1970.00	647.77	324.83
53	20° 37' 14"	1970.00	681.21	344.18
57	107° 24' 51"	15.00	28.21	14.11
58	72° 15' 08"	15.00	18.92	10.55
60	05° 07' 23"	15.00	27.92	14.58
61	72° 4' 36"	15.00	19.58	10.33
62	00° 55' 32"	1723.23	30.66	15.33
63	05° 08' 37"	608.25	31.31	16.02
65	25° 53' 36"	60.00	31.44	16.09
66	30° 01' 21"	60.00	31.44	16.09
67	01° 28' 32"	2321.00	59.77	29.89
68	23° 09' 57"	50.00	20.22	10.25
69	00° 52' 10"	50.00	0.76	0.38

NO.	Δ	R	L	T
70	24° 02' 07"	50.00	20.88	10.44
71	01° 10' 49"	2220.50	45.76	22.87
72	00° 21' 19"	2321.00	14.39	7.20
73	01° 17' 25"	2220.50	50.01	25.00
74	01° 17' 25"	2321.00	52.21	26.14
75	01° 11' 59"	2220.50	46.50	23.25
76	01° 11' 59"	2321.00	48.60	24.30
77	00° 51' 14"	2220.50	33.09	16.55
78	01° 21' 43"	2321.00	35.17	17.59
79	85° 01' 01"	50.00	23.00	11.50
80	5° 35' 46"	15.00	24.07	12.03
81	7° 50' 43"	2170.30	670.02	340.77
82	18° 40' 21"	2195.50	721.18	363.87
83	7° 05' 01"	2220.50	644.55	324.28
84	73° 21' 40"	25.00	32.03	16.01
85	06° 37' 31"	50.00	1.07	0.54
86	24° 37' 21"	50.00	21.45	10.72
87	17° 39' 41"	50.00	15.41	7.70
88	32° 36' 10"	50.00	34.49	17.24
89	122° 25' 29"	60.00	28.55	14.27
90	00° 41' 49"	2170.30	20.40	10.20
91	02° 02' 47"	2070.30	73.93	36.97
92	01° 23' 02"	2170.30	52.43	26.21
93	01° 23' 02"	2070.30	50.00	25.00
94	01° 16' 24"	2170.30	48.24	24.12
95	01° 10' 24"	2070.30	46.00	23.00
96	01° 05' 40"	2170.30	41.46	20.73
97	01° 25' 48"	2070.30	51.66	25.83
98	01° 14' 41"	2070.30	44.97	22.49
99	01° 03' 20"	1570.00	36.29	18.15
100	01° 03' 20"	970.00	50.00	25.00
101	01° 27' 15"	2070.00	52.54	26.27
102	01° 27' 15"	2070.00	48.33	24.17
103	01° 20' 18"	970.00	46.00	23.00
104	01° 08' 36"	970.00	39.50	19.75
105	01° 23' 01"	2070.00	59.62	29.81
106	18° 30' 49"	2321.00	790.48	395.10
107	07° 10' 57"	608.25	3.30	1.70
108	04° 52' 10"	925.00	78.61	39.30
109	0° 45' 16"	925.00	76.69	37.61
110	0° 45' 16"	955.00	180.30	90.15

- LEGEND**
- 69 LOT NUMBER
 - (2) BLOCK NUMBER
 - SETBACKS:
 - 20' MIN. FRONT YARD (R-1)
 - 15' MIN. SIDEYARD CORNER (R-1)
 - 16' MIN. FRONT YARD (RCL)
 - 10' MIN. SIDEYARD CORNER (RCL)
 - (22) CURVE NUMBER
 - FND. MON. AS SHOWN
 - SET NAIL & BRASS TAG R.L.S. 2050 W/B.C. REF. TIES SET IN TOP OF CURB
 - LEGAL BOUNDARY

MONUMENT TIE MAP

