
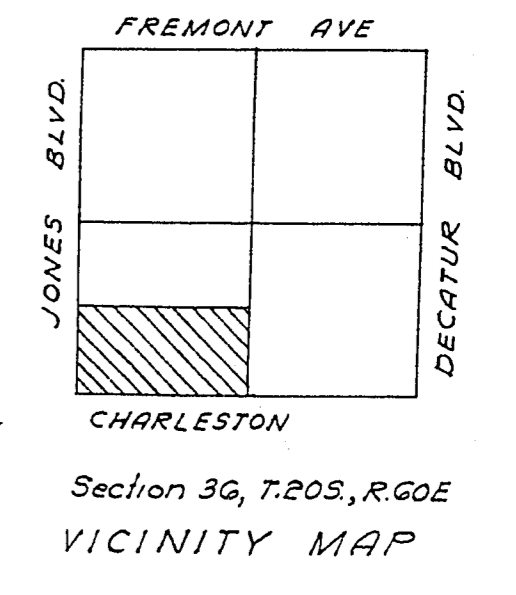


CHARLESTON HEIGHTS TRACT No. 5

CHARLESTON HEIGHTS TRACT No. 3

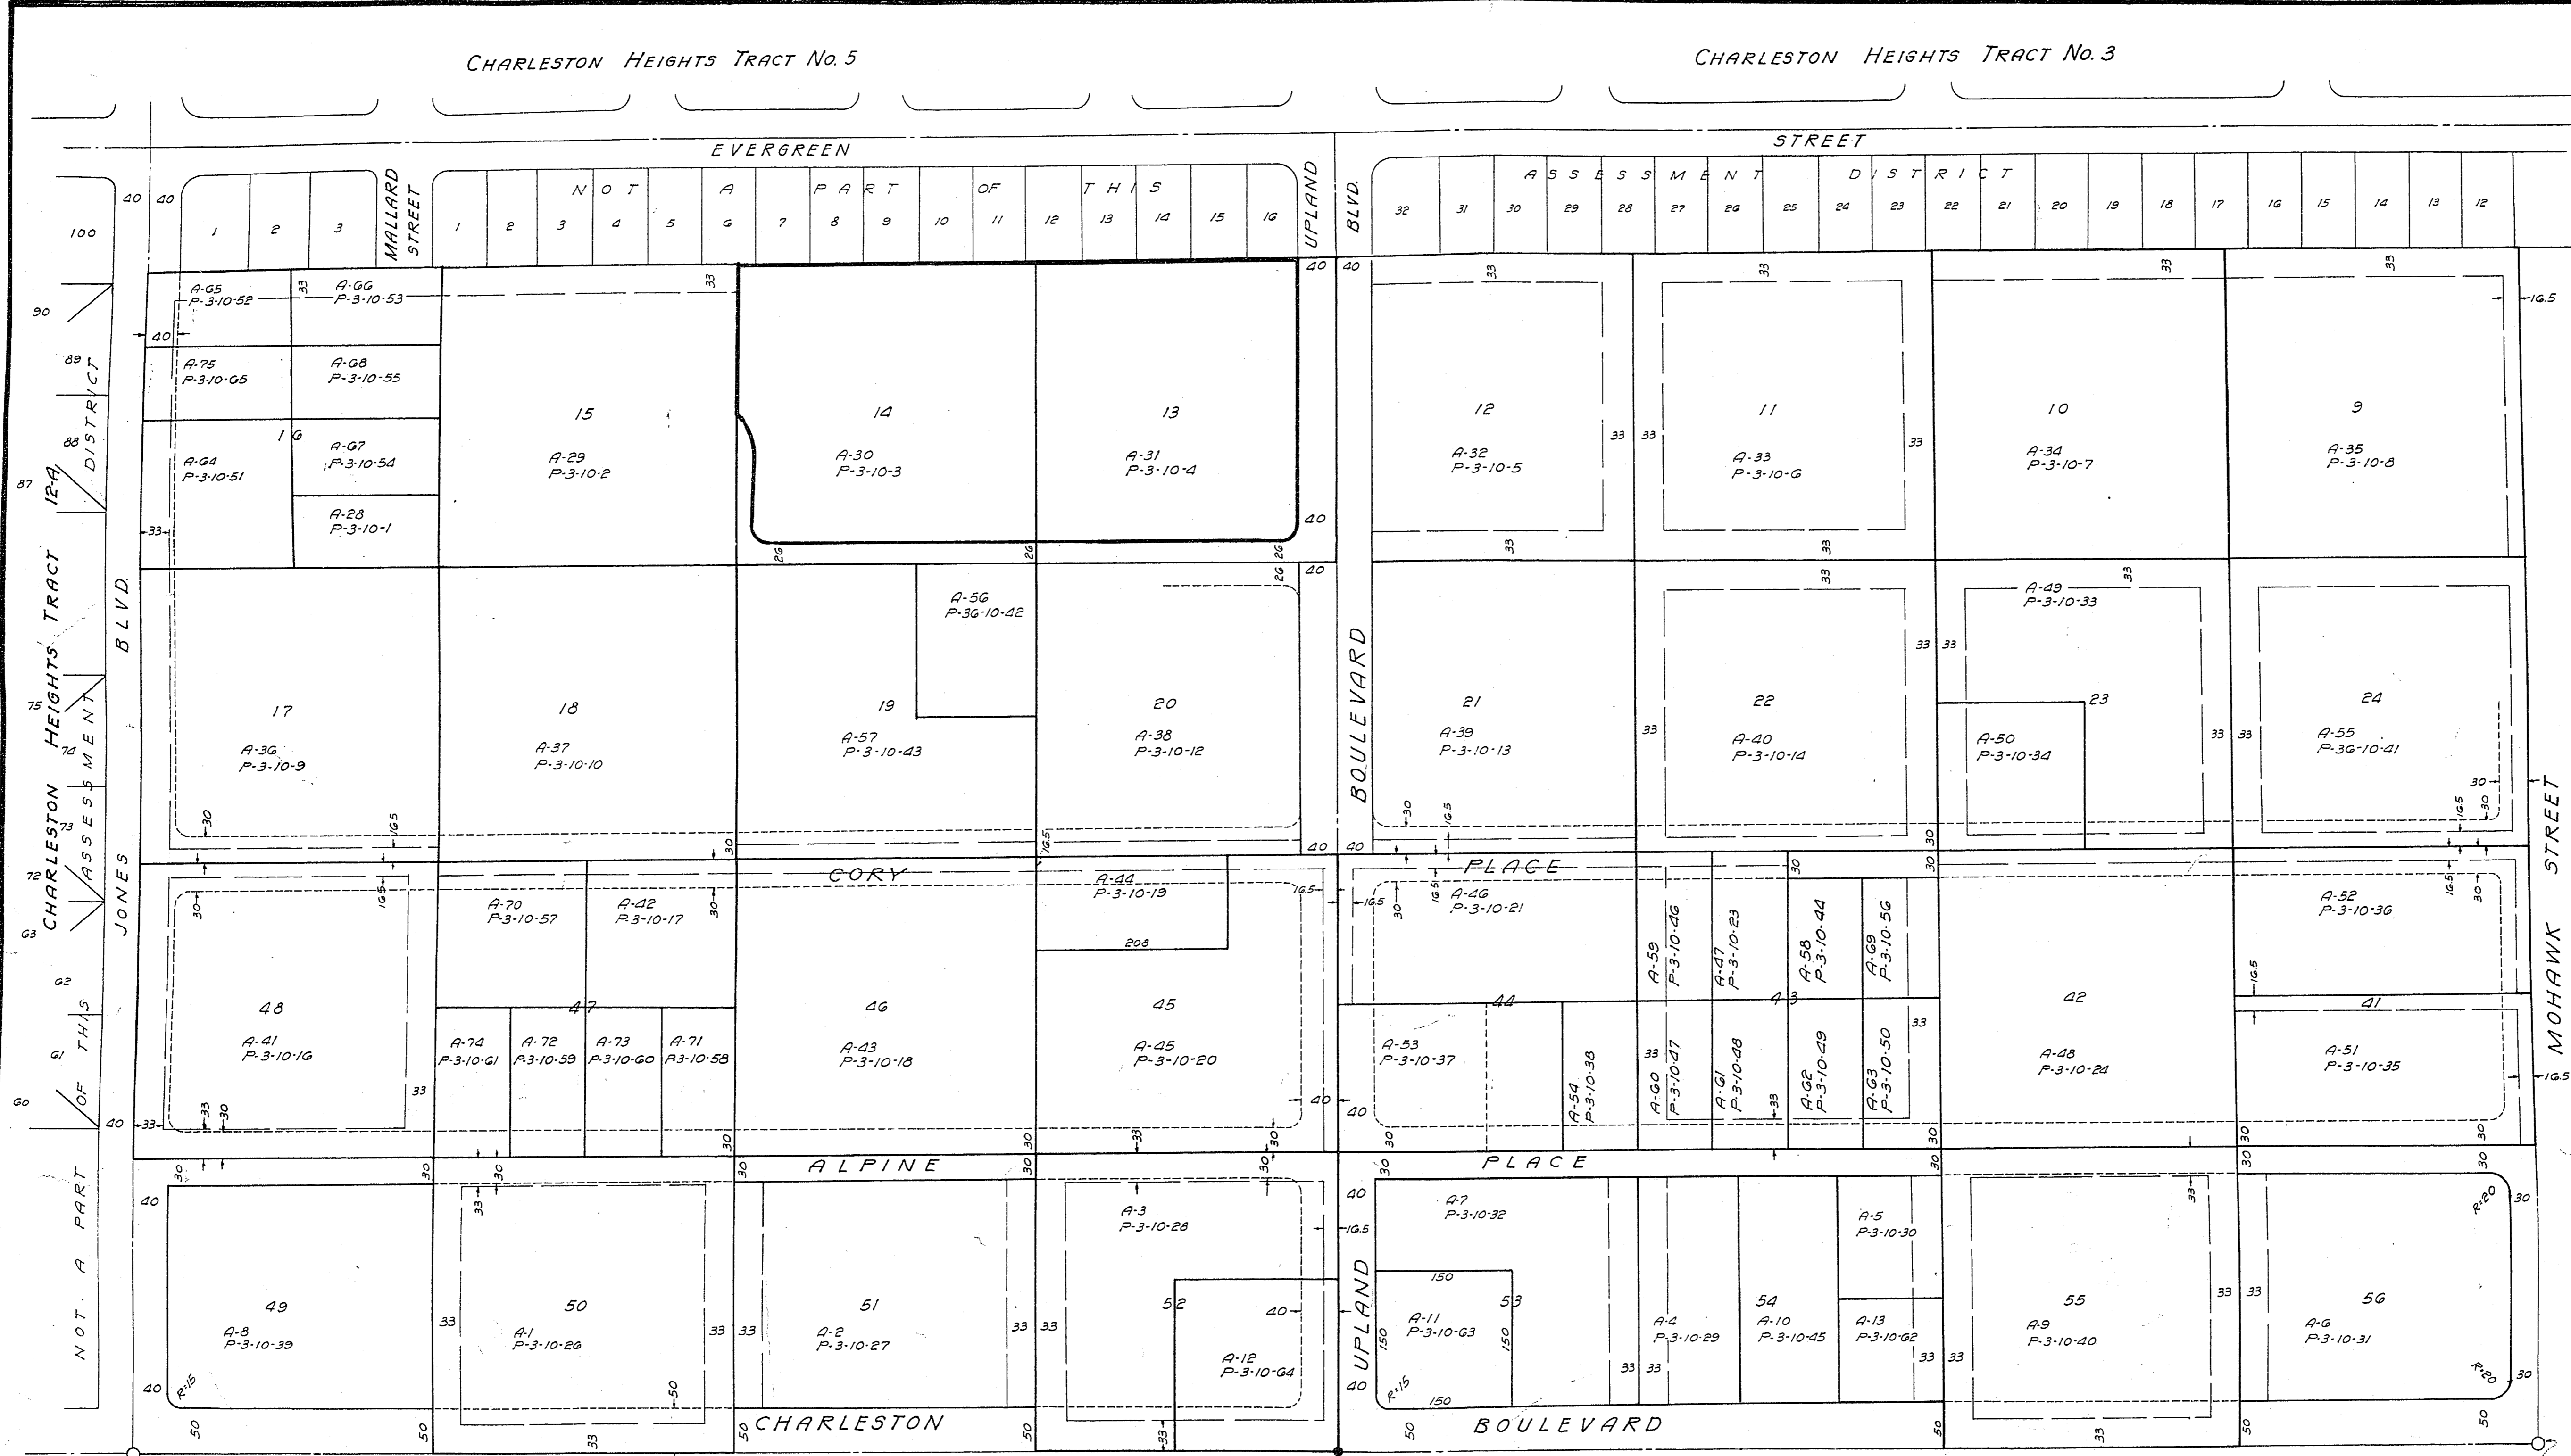

LEGEND  
 - - - - - Proposed right-of-way per CLV  
 \_\_\_\_\_ Easements reserved in recorded Patents

SW corner Section 36

SE corner Section 36

SHEET 2 OF 2

LAS VEGAS VALLEY WATER DISTRICT  
 ASSESSMENT DISTRICT No. \_\_\_\_\_ UNIT \_\_\_\_\_  
 WILLIAM C. RENSHAW  
 CHIEF ENGINEER

W. 1/2 S. 1/2 S. 1/2  
 SECTION 36, T.20S., R.60E.

APPROVED \_\_\_\_\_ DATE \_\_\_\_\_ SCALE 1"=100'  
 TEVIK TUREGUN-CONSULTING ENGINEER  
 LAS VEGAS, NEVADA JOB NO. 1579

107-113

NOT Part of Assessment SAD 7/52 107-113.2

