



PLAN	DATE
BY	
REVIEWED	
NOTED	
ALIGNED CHECKED	
BY	
NO.	

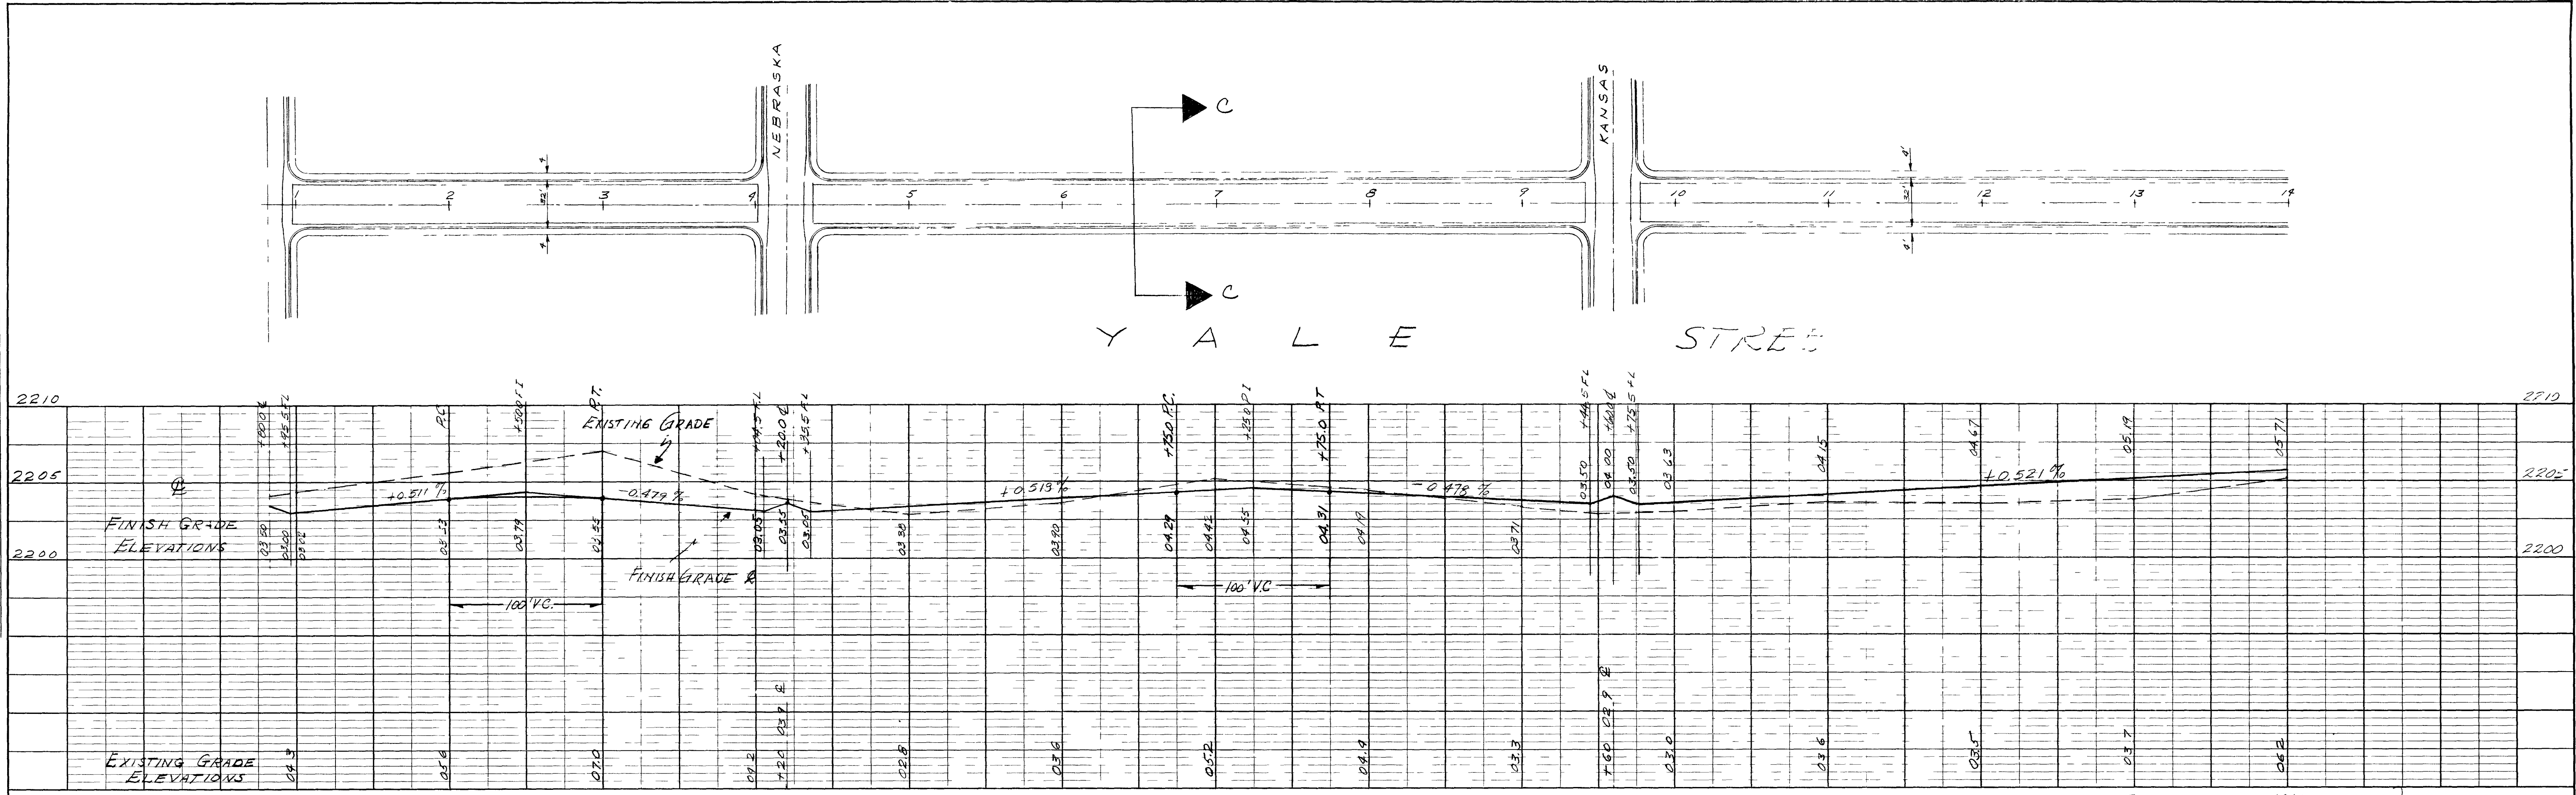

PROFILE	DATE
BY	
REVIEWED	
NOTED	
ALIGNED CHECKED	
BY	
NO.	

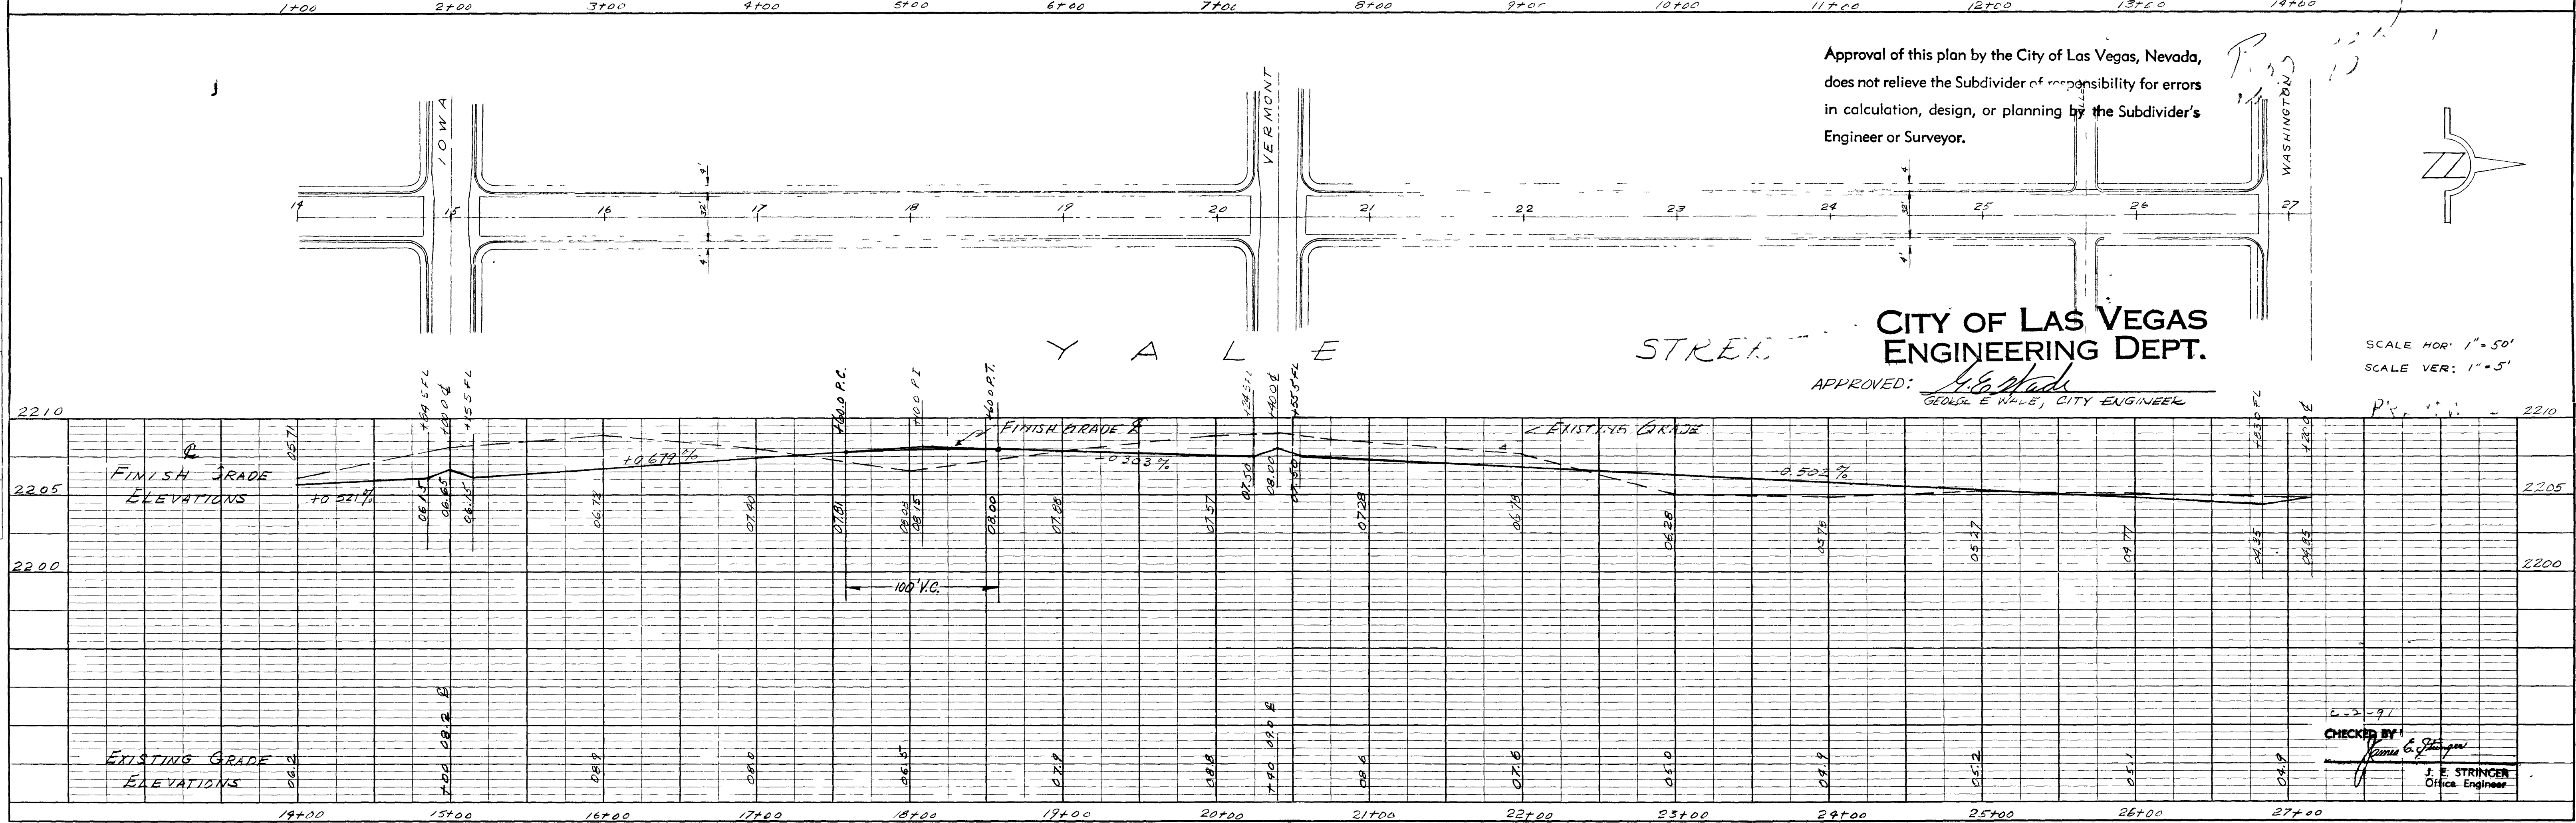

Approval of this plan by the City of Las Vegas, Nevada, does not relieve the Subdivider of responsibility for errors in calculation, design, or planning by the Subdivider's Engineer or Surveyor.

**CITY OF LAS VEGAS  
ENGINEERING DEPT.**

APPROVED: *[Signature]*  
GEORGE W. WILHE, CITY ENGINEER

SCALE HOR: 1" = 50'  
SCALE VER: 1" = 5'

CHECKED BY: *[Signature]*  
J. E. STRINGER  
Office Engineer

