


14.5-57

PROPERTY SCHEDULE					
A. P. N.	GRANTOR	SQ. FT.	ACRES	INSTRUMENT	REMARKS
138-22-701-001	OAKCREST DEVELOPMENT	523	0.012		54' RADIUS
138-22-601-004	JAMES B. McCALL, ET AL	42,993	0.987		
138-22-701-002	BUREAU OF LAND MANAGEMENT	602	0.014		54' RADIUS

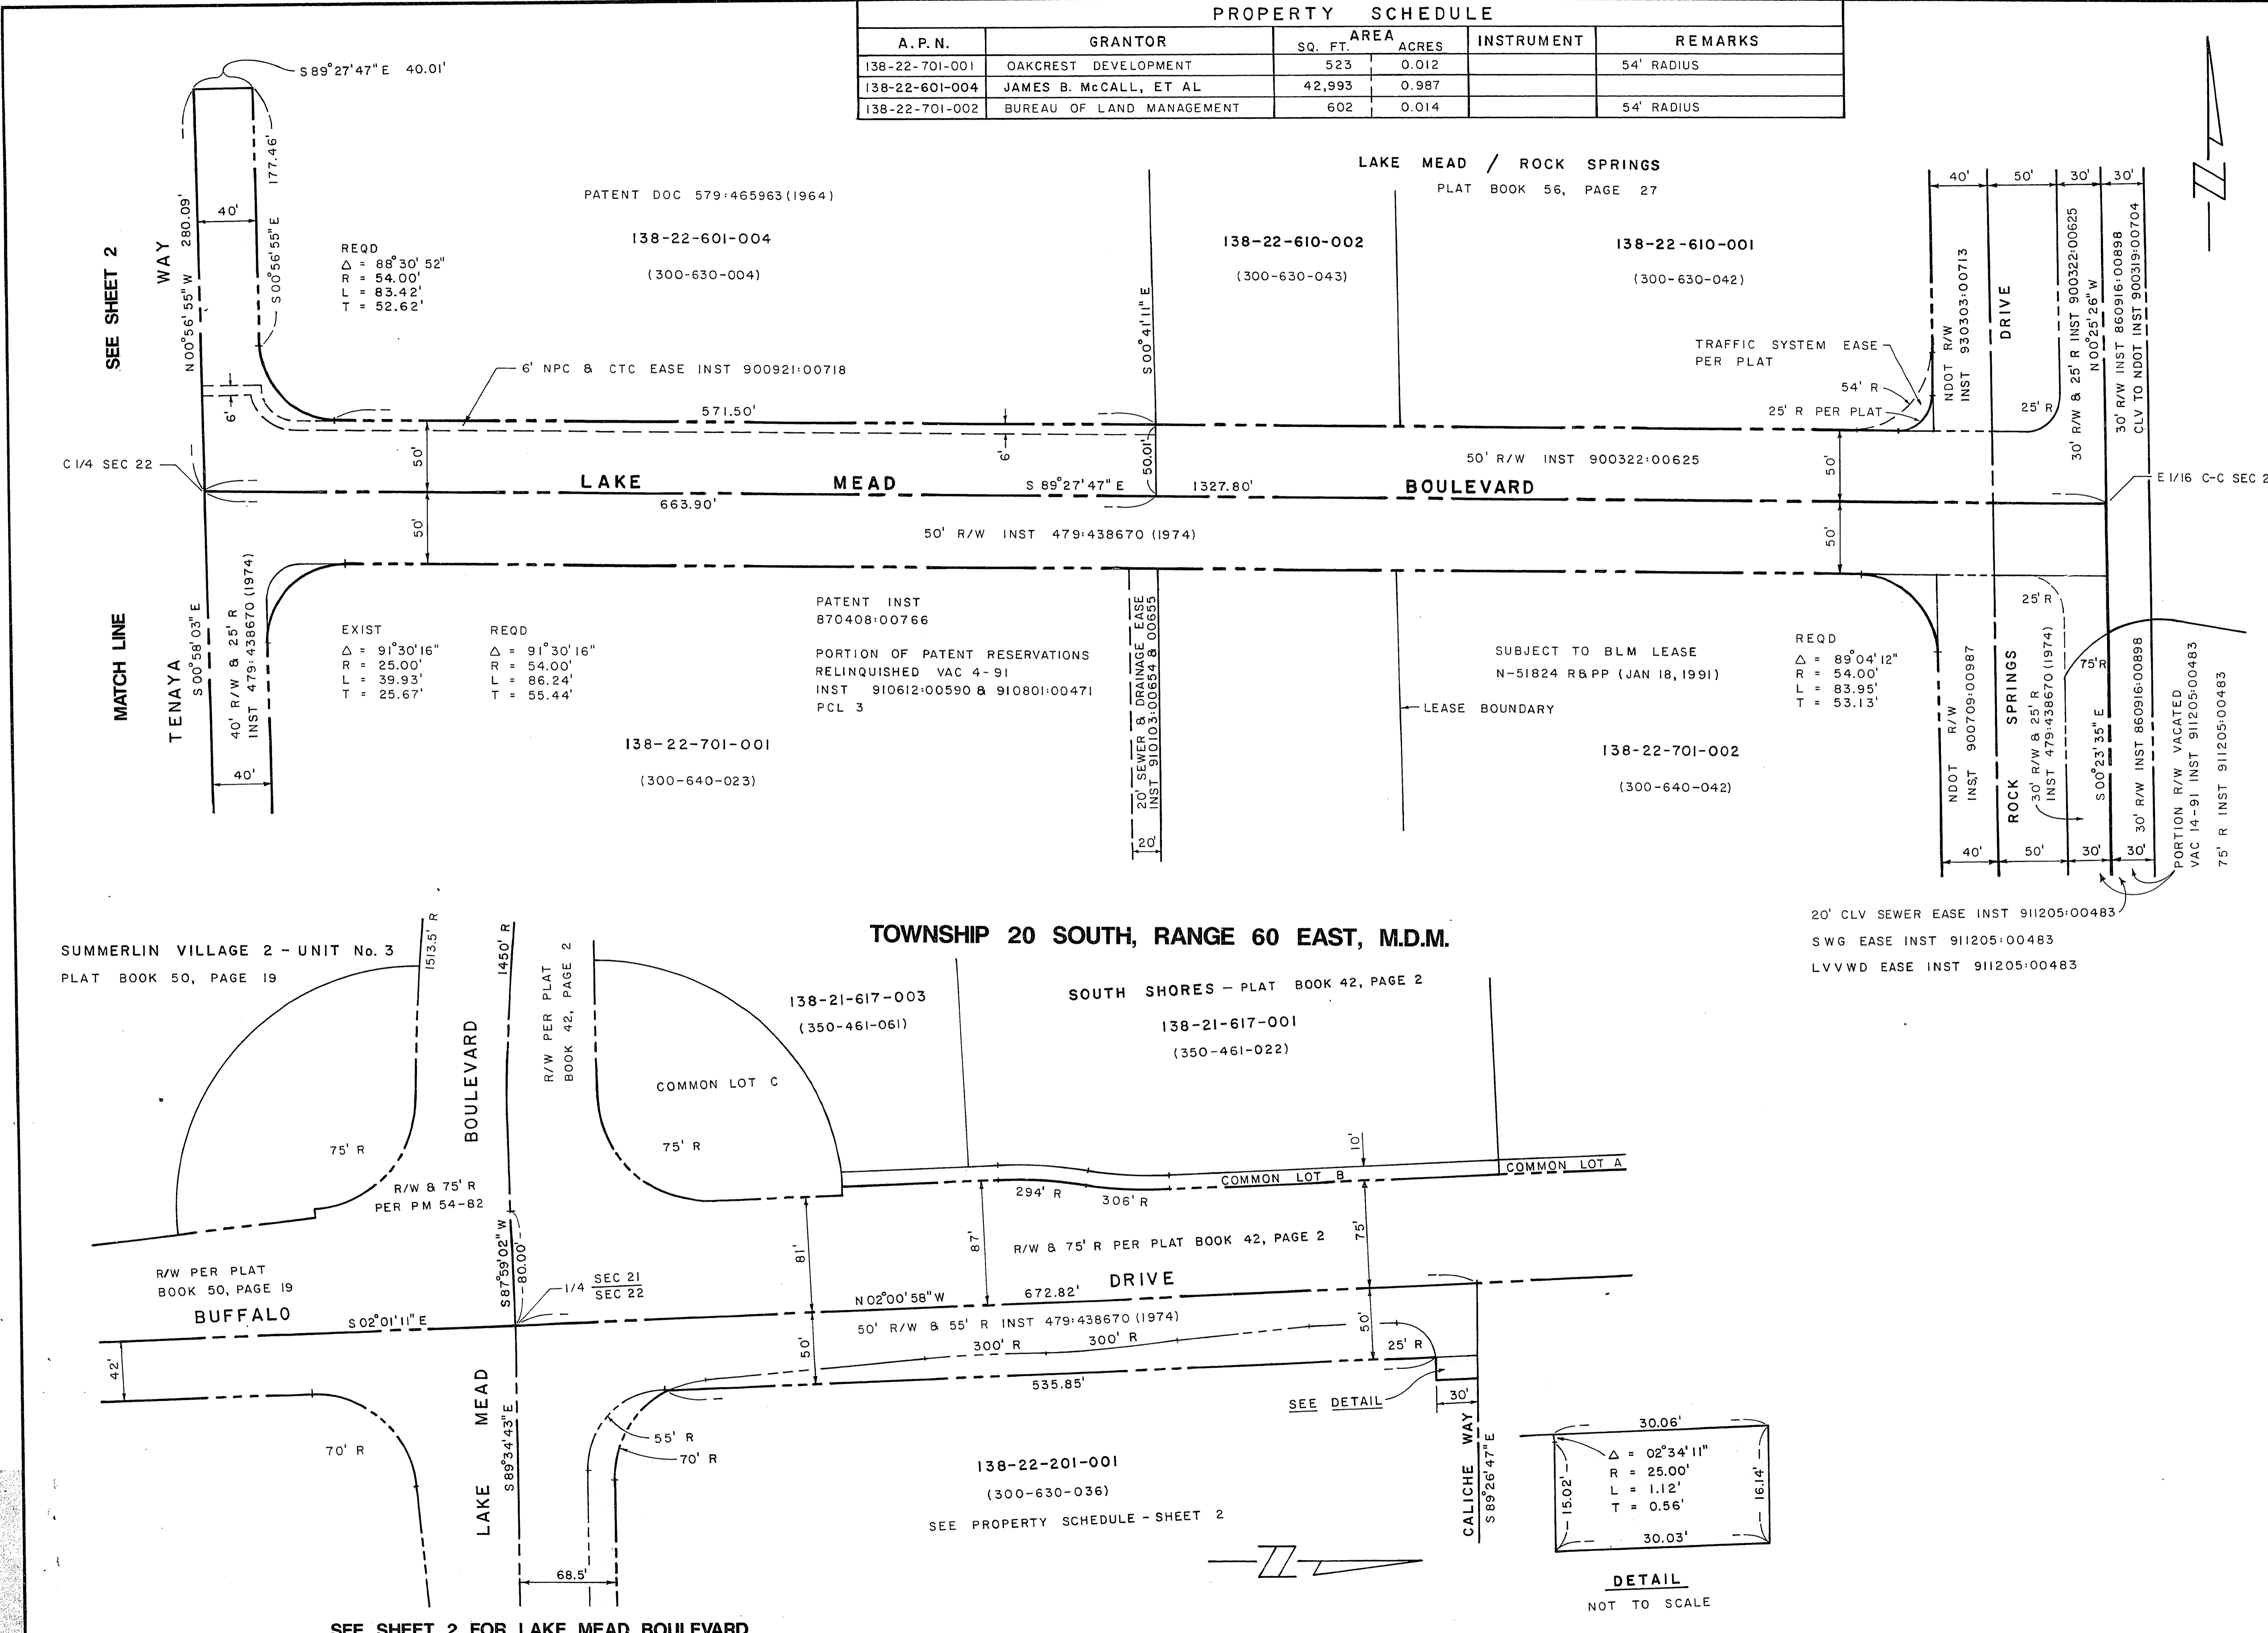

Revisions	Date


Scale (h) 1" = 50'	Scale (v) W.U. 6763
File. bk. no.	Date MAY 1993
Design by m w b	Drawn by R R
Approved by	Date

Department of Public Works
 LAKE MEAD BOULEVARD R/W
 TENAYA WAY TO
 BUFFALO DRIVE
 ROCK SPRINGS DRIVE

LAKE MEAD BOULEVARD R/W
 TENAYA WAY TO
 BUFFALO DRIVE
 ROCK SPRINGS DRIVE

CITY OF LAS VEGAS
 NEVADA

Drawing no. 115-396 3/3

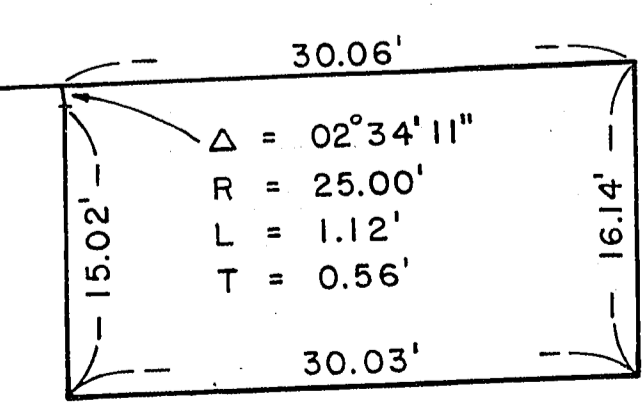

SEE SHEET 2 FOR LAKE MEAD BOULEVARD