


14.5-51

PROPERTY SCHEDULE					
A.P.N.	GRANTOR	AREA		INSTRUMENT	REMARKS
		SQ. FT.	ACRES		
138-22-201-001	HOWARD HUGHES PROPERTIES	8,432	0.193		INCLUDING CALICHE WAY R/W
138-22-102-002	BUREAU OF LAND MANAGEMENT	525	0.012		54' RADIUS
138-22-302-001	HOWARD HUGHES PROPERTIES	460	0.011		54' RADIUS

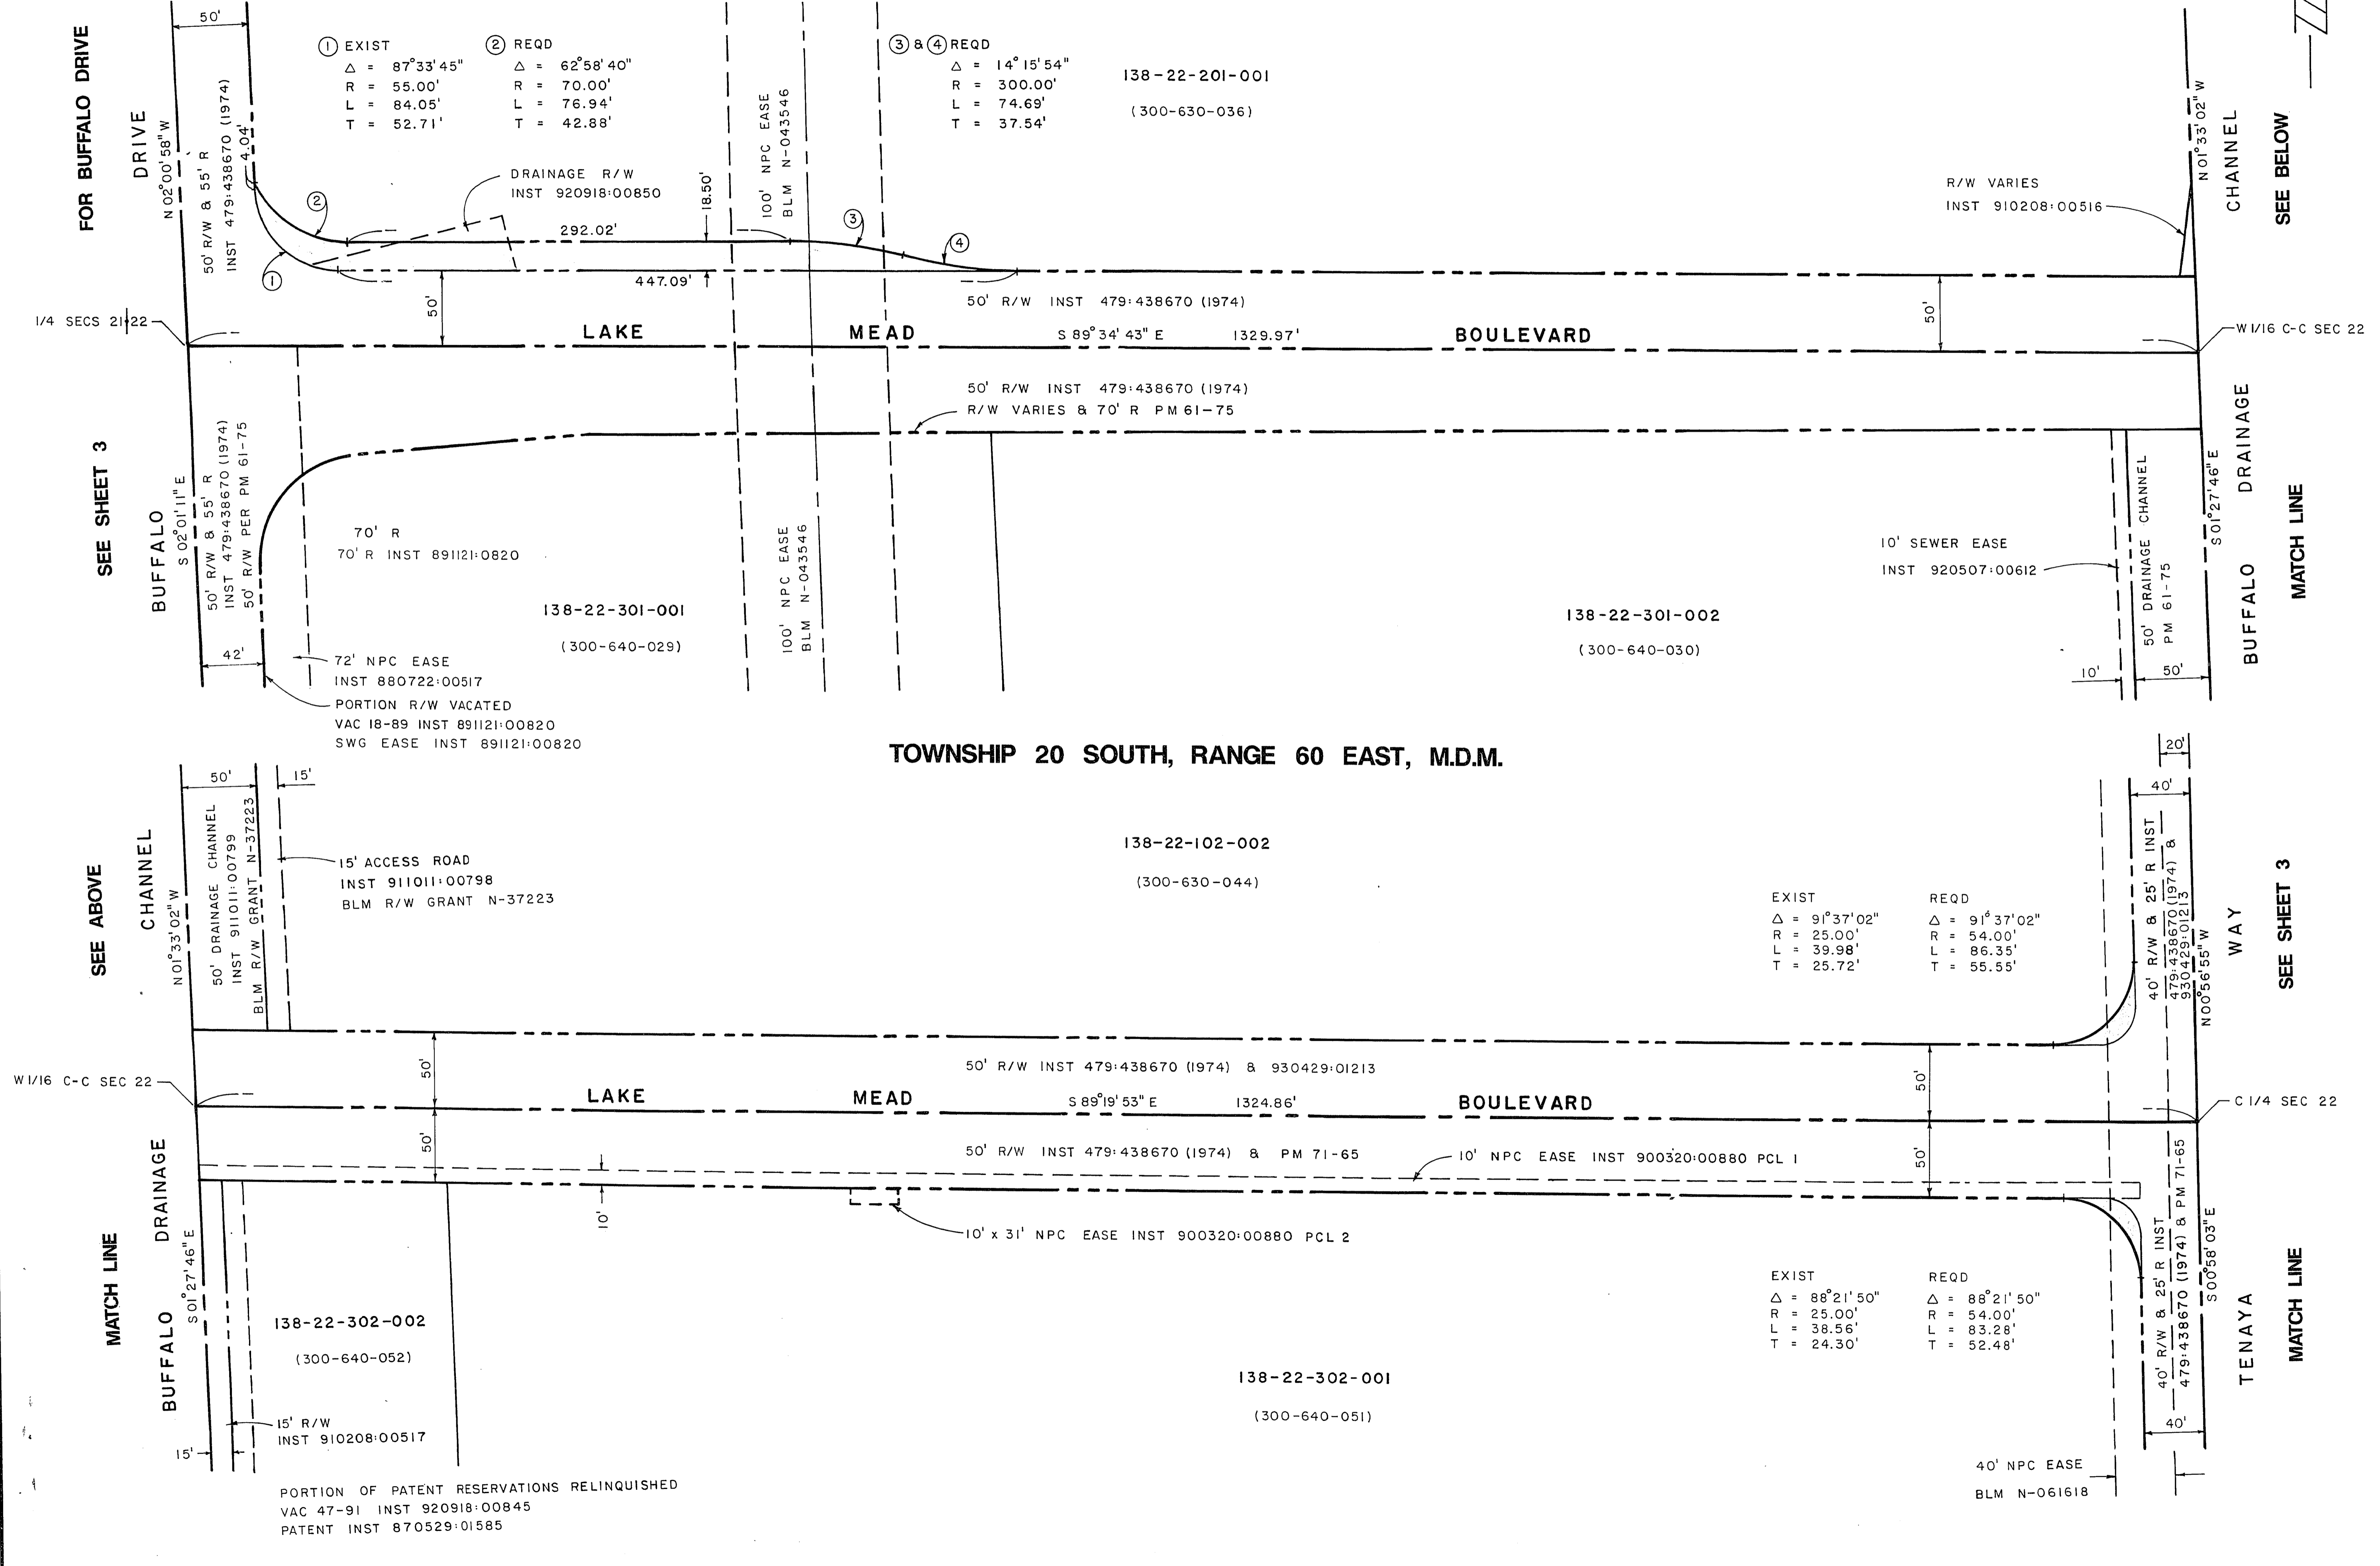

TOWNSHIP 20 SOUTH, RANGE 60 EAST, M.D.M.

Revisions	Date

Scale (h) 1" = 50'	Scale (v)	W.U. 6763
Fid. bk. no.	Date MAY 1993	
Design by m w b	Drawn by R R	
Approved by	Date	

Department of Public Works

LAKE MEAD BOULEVARD R/W
 BUFFALO DRIVE
 TO
 ROCK SPRINGS DRIVE

BUFFALO DRIVE
 TO
 TENAYA WAY

Drawing no. 115-396 2/3