



# LAS VEGAS TECHNOLOGY CENTER

A COMMERCIAL SUBDIVISION  
BEING A PORTION OF SECTION 15, T.20S, R.60E., M.D.M.  
FUTURE DETENTION BASIN

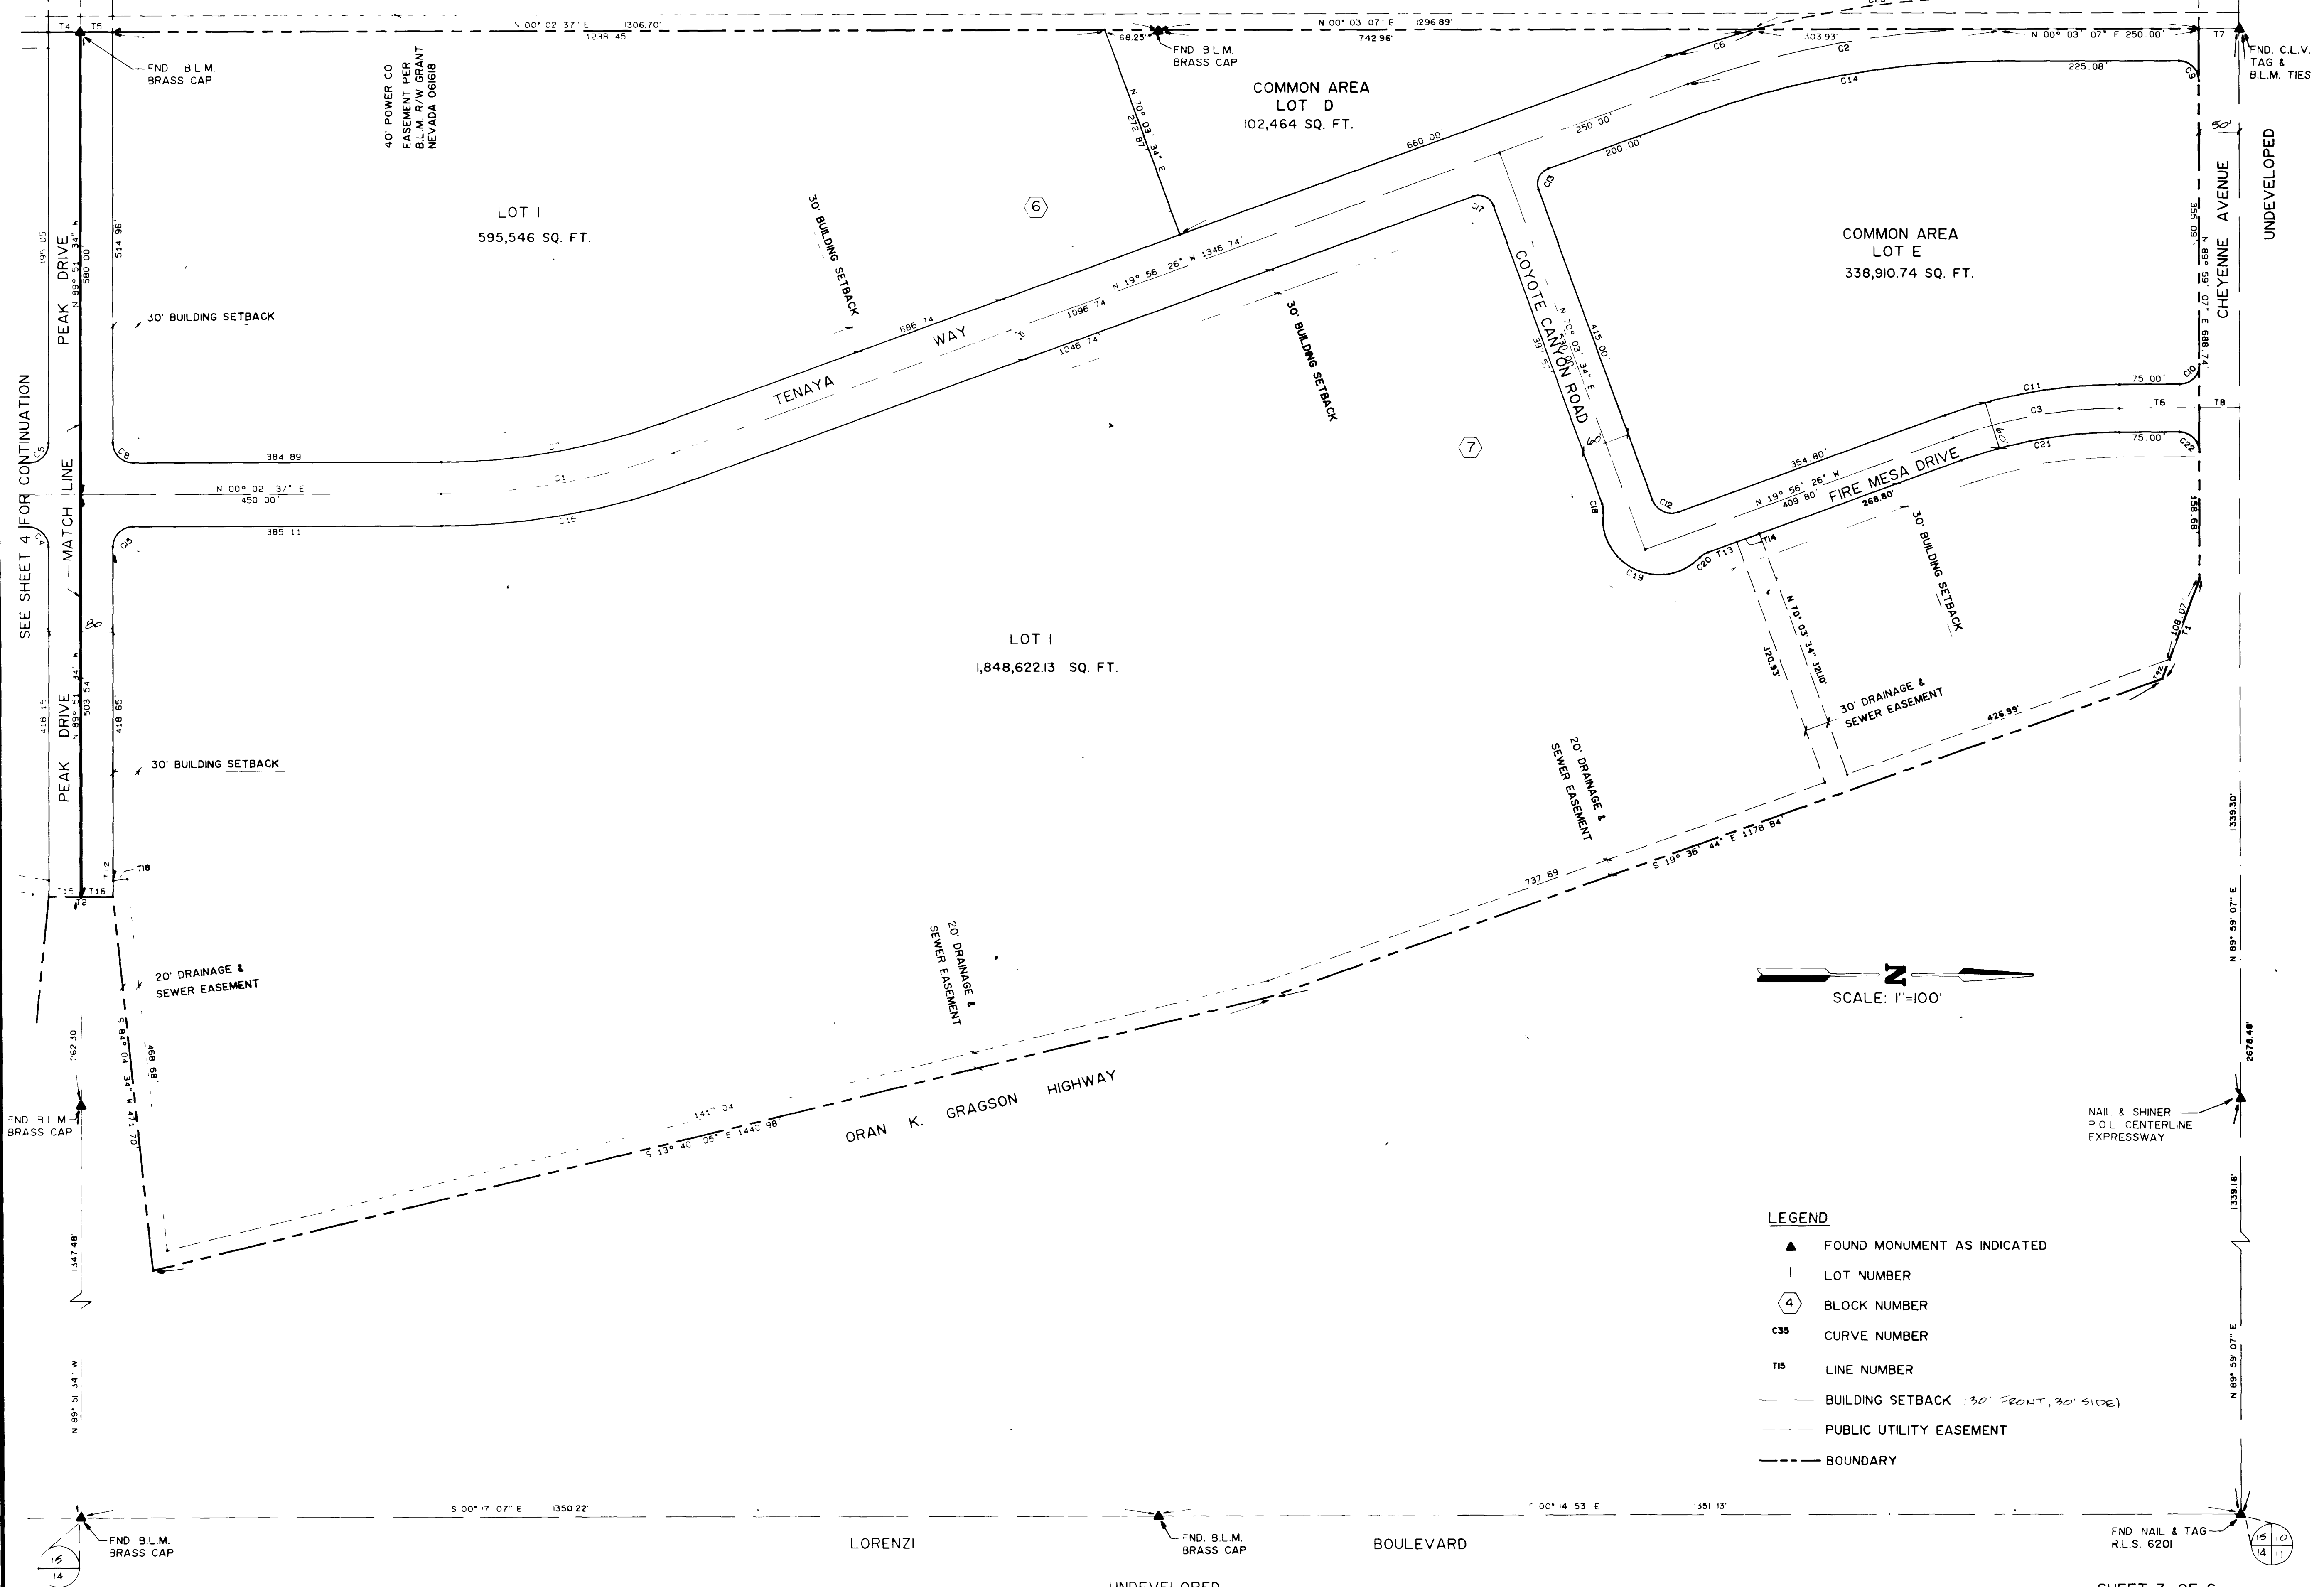

SEE SHEET 4 FOR CONTINUATION

UNDEVELOPED

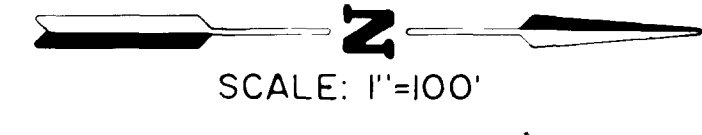

- LEGEND**
- ▲ FOUND MONUMENT AS INDICATED
  - I LOT NUMBER
  - ④ BLOCK NUMBER
  - C35 CURVE NUMBER
  - T15 LINE NUMBER
  - BUILDING SETBACK (30' FRONT, 30' SIDE)
  - - - PUBLIC UTILITY EASEMENT
  - - - BOUNDARY

FND B.L.M. BRASS CAP  
 S 00° 17' 07" E 1350.22'  
 FND B.L.M. BRASS CAP  
 00° 14' 53" E 1351.13'  
 FND B.L.M. BRASS CAP  
 N 89° 59' 07" E 1339.30'  
 FND NAIL & TAG R.L.S. 6201

LORENZI UNDEVELOPED BOULEVARD

8734

15-11-51