


LIBERTY VILLAGE

SUBDIVISION

TRACT I

A PORTION OF THE SOUTHWEST 1/4 OF SECTION II, TOWNSHIP 20 SOUTH,
RANGE 60 EAST, M.D.B.&M., CLARK COUNTY, NEVADA.

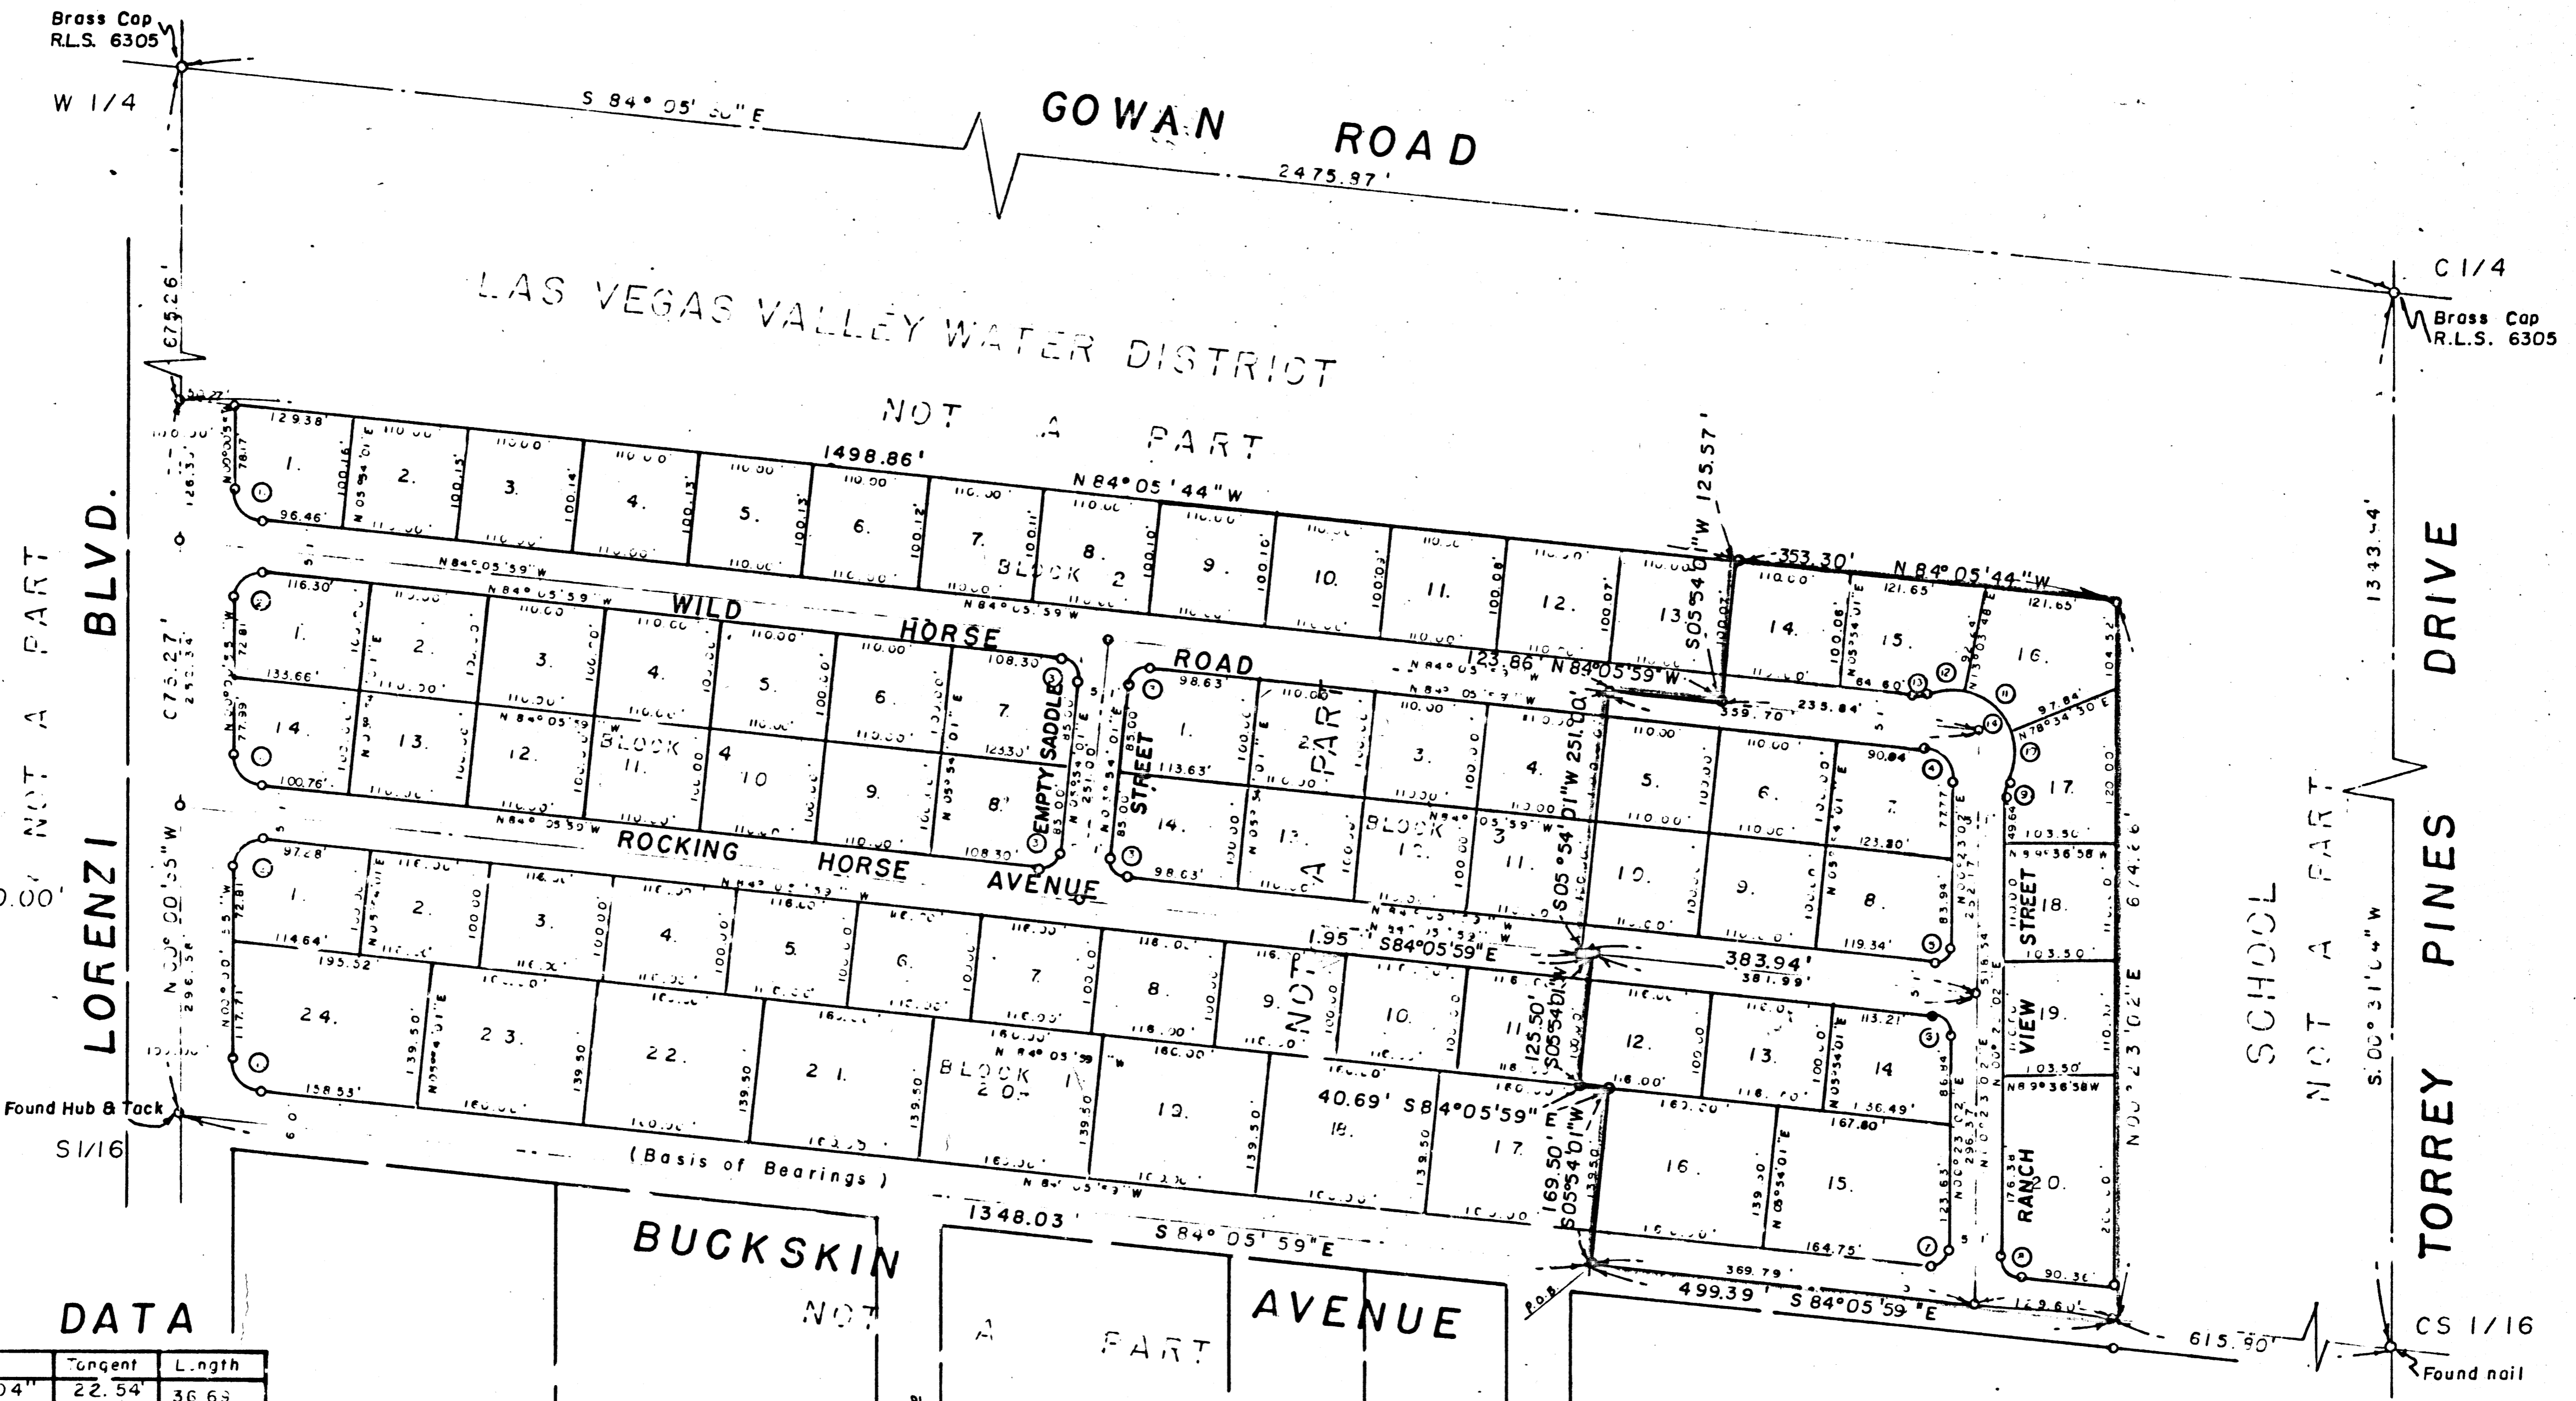

Scale 1" = 100.00'

CURVE DATA

Sym	Radius	Δ	Tangent	Length
1.	25.00'	84°05'04"	22.54'	36.63'
2.	25.00'	95°54'56"	27.72'	41.85'
3.	15.00'	90°00'00"	15.00'	23.56'
4.	25.00'	84°29'01"	22.70'	36.86'
5.	15.00'	35°30'59"	16.52'	25.01'
6.	15.00'	64°29'01"	13.62'	22.12'
7.	15.00'	95°30'59"	16.52'	25.01'
8.	15.00'	64°29'01"	13.62'	22.12'
9.	25.00'	26°36'17"	5.91'	11.61'
10.	60.00'	38°24'38"	20.90'	40.22'
11.	60.00'	65°34'42"	38.60'	68.60'
12.	60.00'	33°46'10"	18.21'	35.36'
13.	25.00'	26°36'17"	5.91'	11.61'
14.	60.00'	137°11'35"	155.06'	144.19'

13-12-9