

14-12-137

Book 890630


# LAKE SIDE CONDOMINIUMS NO. 2

A RESIDENTIAL PLANNED DEVELOPMENT FOR CONDOMINIUM PURPOSES

Situated in the Southwest Quarter (SW 1/4) of Section 8, T.21S., R.60E., M.D.M., City of Las Vegas, Clark County, Nevada  
BEING A SUBDIVISION OF A PORTION OF LOT 1 AS SHOWN BY MAP THEREOF ON FILE IN FILE 47, PAGE 79 OF  
PARCEL MAPS IN THE OFFICE OF THE COUNTY RECORDER, CLARK COUNTY NEVADA.



CARMEL POINT NO. 3 BY LEWIS HOMES  
BOOK 36 PAGE 3

00832

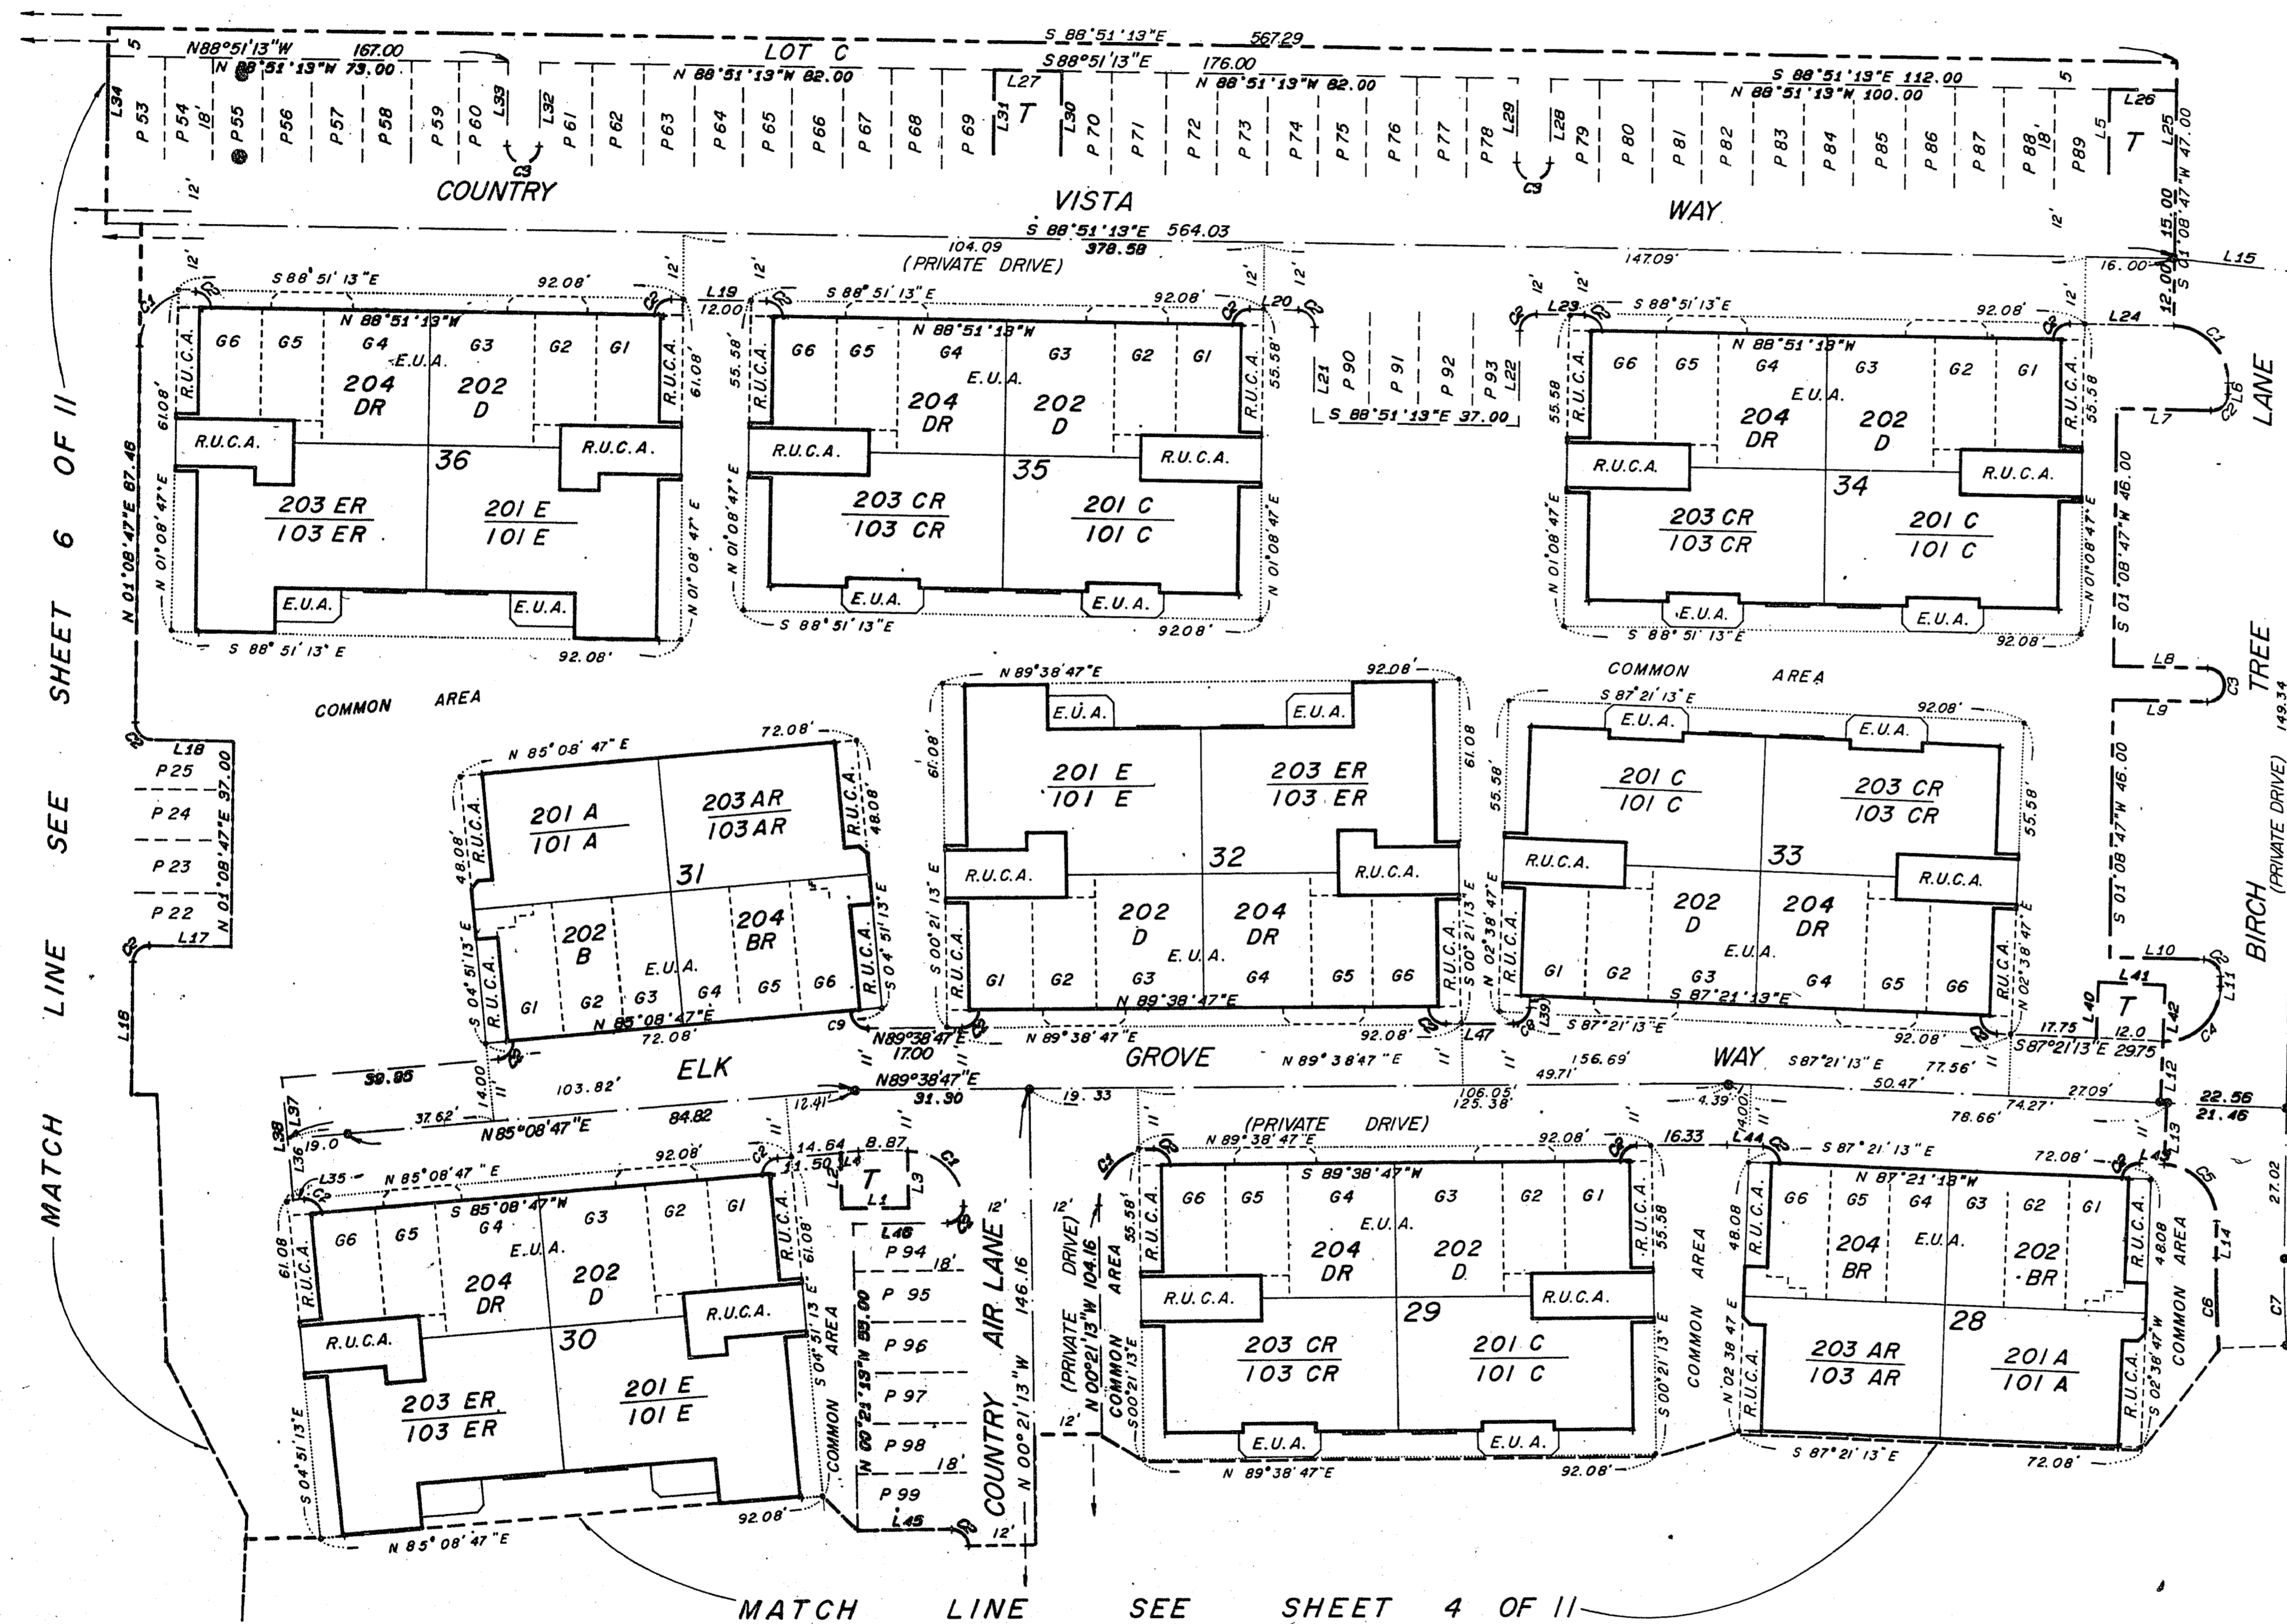

LINE	BEARING	DISTANCE
1	S 89°38'47"W	12.00
2	S 00°21'13"E	10.00
3	N 00°21'13"W	10.25
4	N 85°08'47"E	9.14
5	N 01°08'47"E	15.00
6	S 01°08'47"W	2.00
7	N 88°51'13"N	17.00
8	S 88°51'13"E	17.00
9	N 88°51'13"W	17.00
10	S 88°51'13"E	17.00
11	S 01°08'47"W	1.76
12	S 02°38'47"W	11.00
13	S 02°38'47"W	11.00
14	S 01°08'47"W	6.58
15	S 83°39'33"E	22.08
16	N 01°08'47"E	24.03
17	S 88°51'13"E	15.00
18	N 88°51'13"W	15.00
19	S 88°51'13"E	17.33
20	S 88°51'13"E	8.67
21	S 01°08'47"W	17.00
22	N 01°08'47"E	17.00
23	S 88°51'13"E	8.67
24	S 88°51'13"E	18.67
25	N 01°08'47"E	15.00
26	N 88°51'13"W	12.00
27	S 88°51'13"E	12.00
28	S 01°08'47"W	15.00
29	N 01°08'47"E	15.00
30	S 01°08'47"W	15.00
31	S 01°08'47"W	15.00
32	S 01°08'47"W	15.00
33	N 01°08'47"E	15.00
34	S 01°08'47"W	15.00
35	S 85°08'47"W	2.00
36	N 04°51'13"W	11.00
37	N 04°51'13"W	11.00
38	S 04°51'13"E	22.00
39	N 02°38'47"E	2.02
40	N 02°38'47"E	10.00
41	S 87°21'13"E	12.00
42	S 02°38'47"W	10.00
43	N 87°21'13"W	4.52
44	N 87°21'13"W	6.44
45	S 88°38'47"W	17.00
46	N 88°38'47"E	17.00
47	N 88°38'47"E	12.23

CURVE	DELTA	RADIUS	LENGTH	TANGENT
1	90°00'00"	10.00	15.71	10.00
2	90°00'00"	3.00	4.71	3.00
3	180°00'00"	3.00	9.42	3.00
4	91°30'00"	10.00	15.97	10.27
5	88°30'00"	10.00	15.45	9.74
6	5°00'00"	187.00	16.32	8.16
7	5°00'00"	175.00	15.27	7.64
8	87°00'00"	3.00	4.56	2.85
9	85°30'00"	3.00	4.47	2.77

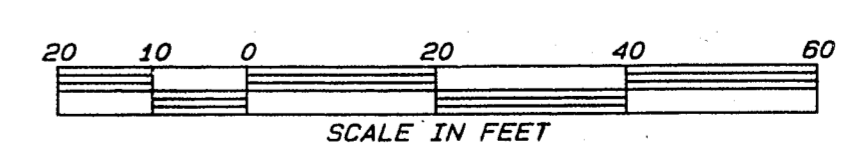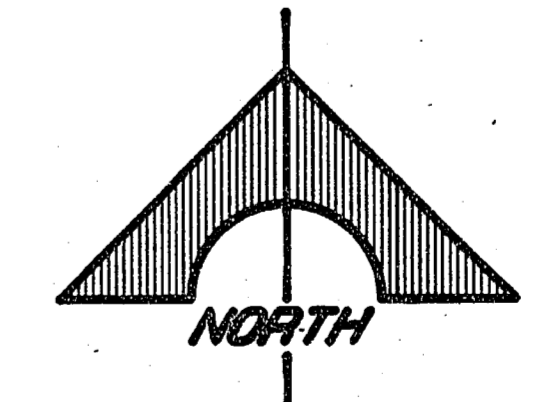

SHEET 5 OF 11