


LEWIS HOMES - SAHARA - UNIT NO. 1


14-2-44

CTR. 1/4 COR. SEC. 2, T. 21 S., R. 60 E., M. D. M.

A PORTION OF THE S.E. 1/4, SEC. 2, T. 21 S., R. 60 E., M. D. M., CITY OF LAS VEGAS, CLARK COUNTY, NEVADA.

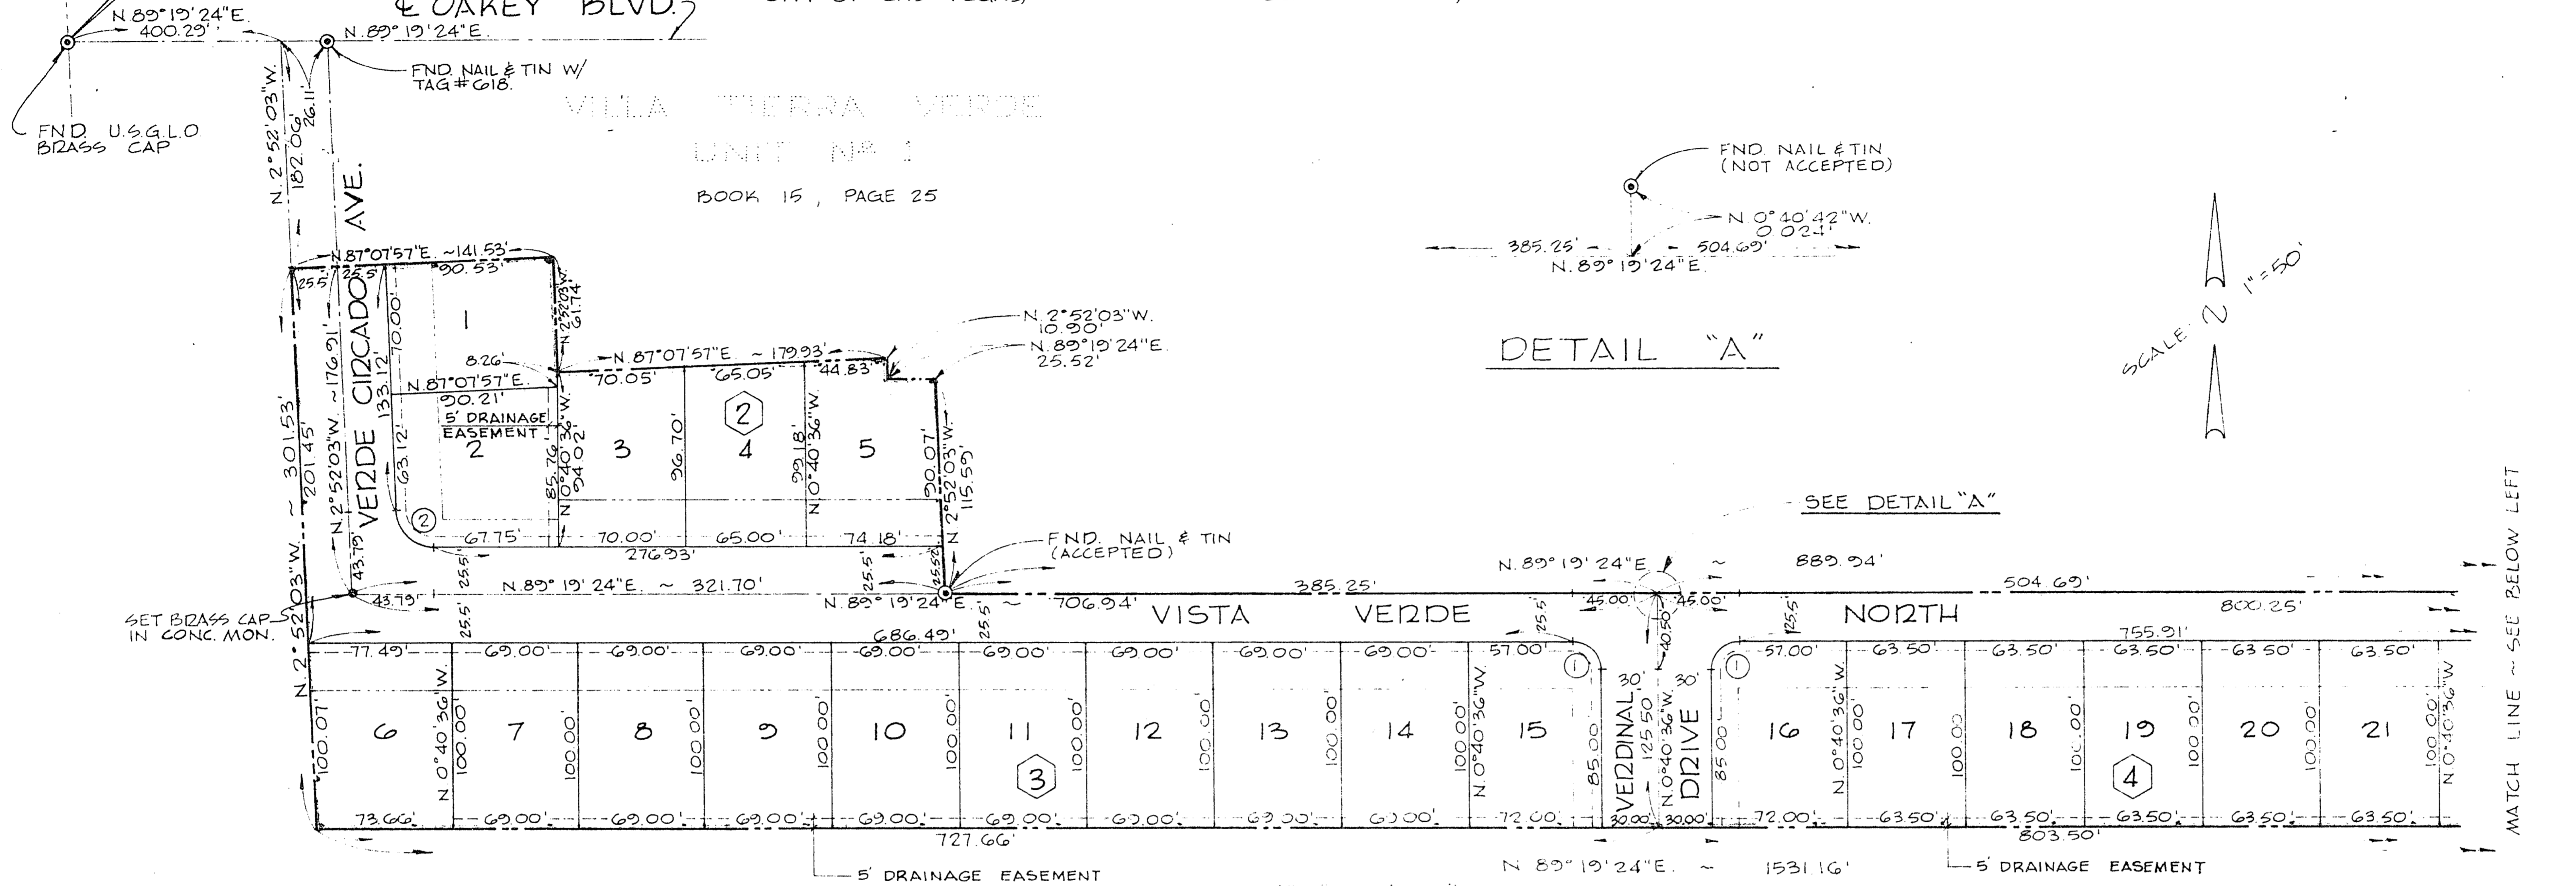


DETAIL "A"

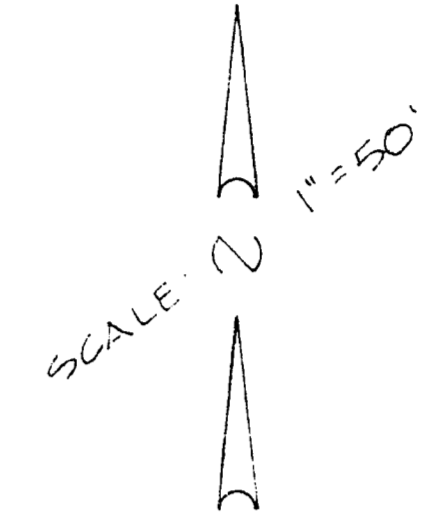

LEGEND

- ④ BLOCK NUMBER
- 27 LOT NUMBER
- ③ CURVE NUMBER
- 5' UTILITY EASEMENT
- FRONT YARD SETBACK;
--- SIDE YARD SETBACK.
- ⊙ MONUMENT FOUND AS INDICATED
- MONUMENT SET AS INDICATED.

DETAIL "B"

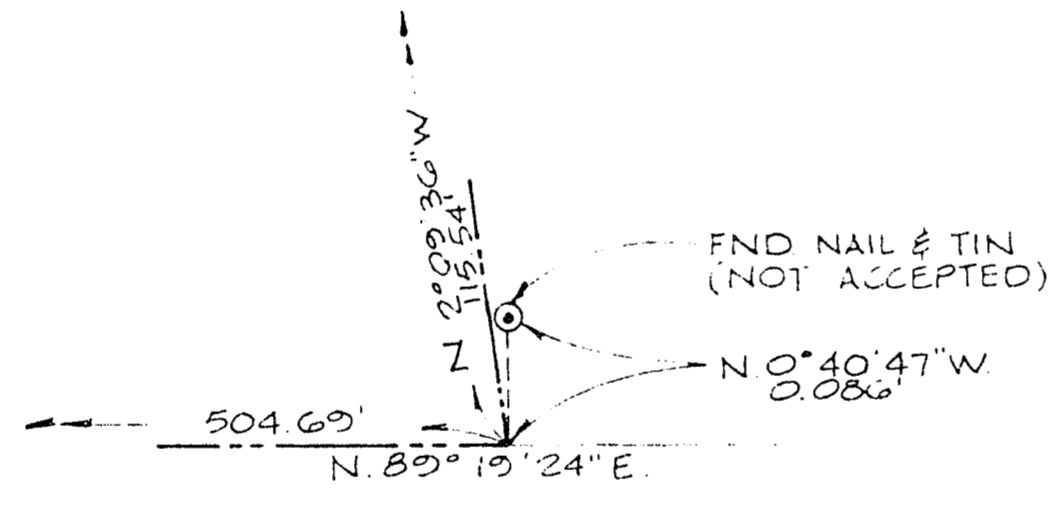

CURVE DATA

N ^o	Δ	R	L	T
1	90° 00' 00"	15.00'	23.56'	19.00'
2	87° 48' 33"	20.00'	30.65'	19.25'
3	91° 29' 00"	20.00'	31.93'	20.53'

BASIS OF BEARING

N 89° 19' 24" E. BEING THE BEARING OF THE QUARTER (1/4) SECTION LINE OF SECTION 2, T21S, R60E, M.D.M. AS SHOWN BY MAP ON FILE IN THE OFFICE OF THE CLARK COUNTY, NEVADA RECORDER AS BOOK 15, PAGE 25 OF PLATS.

