
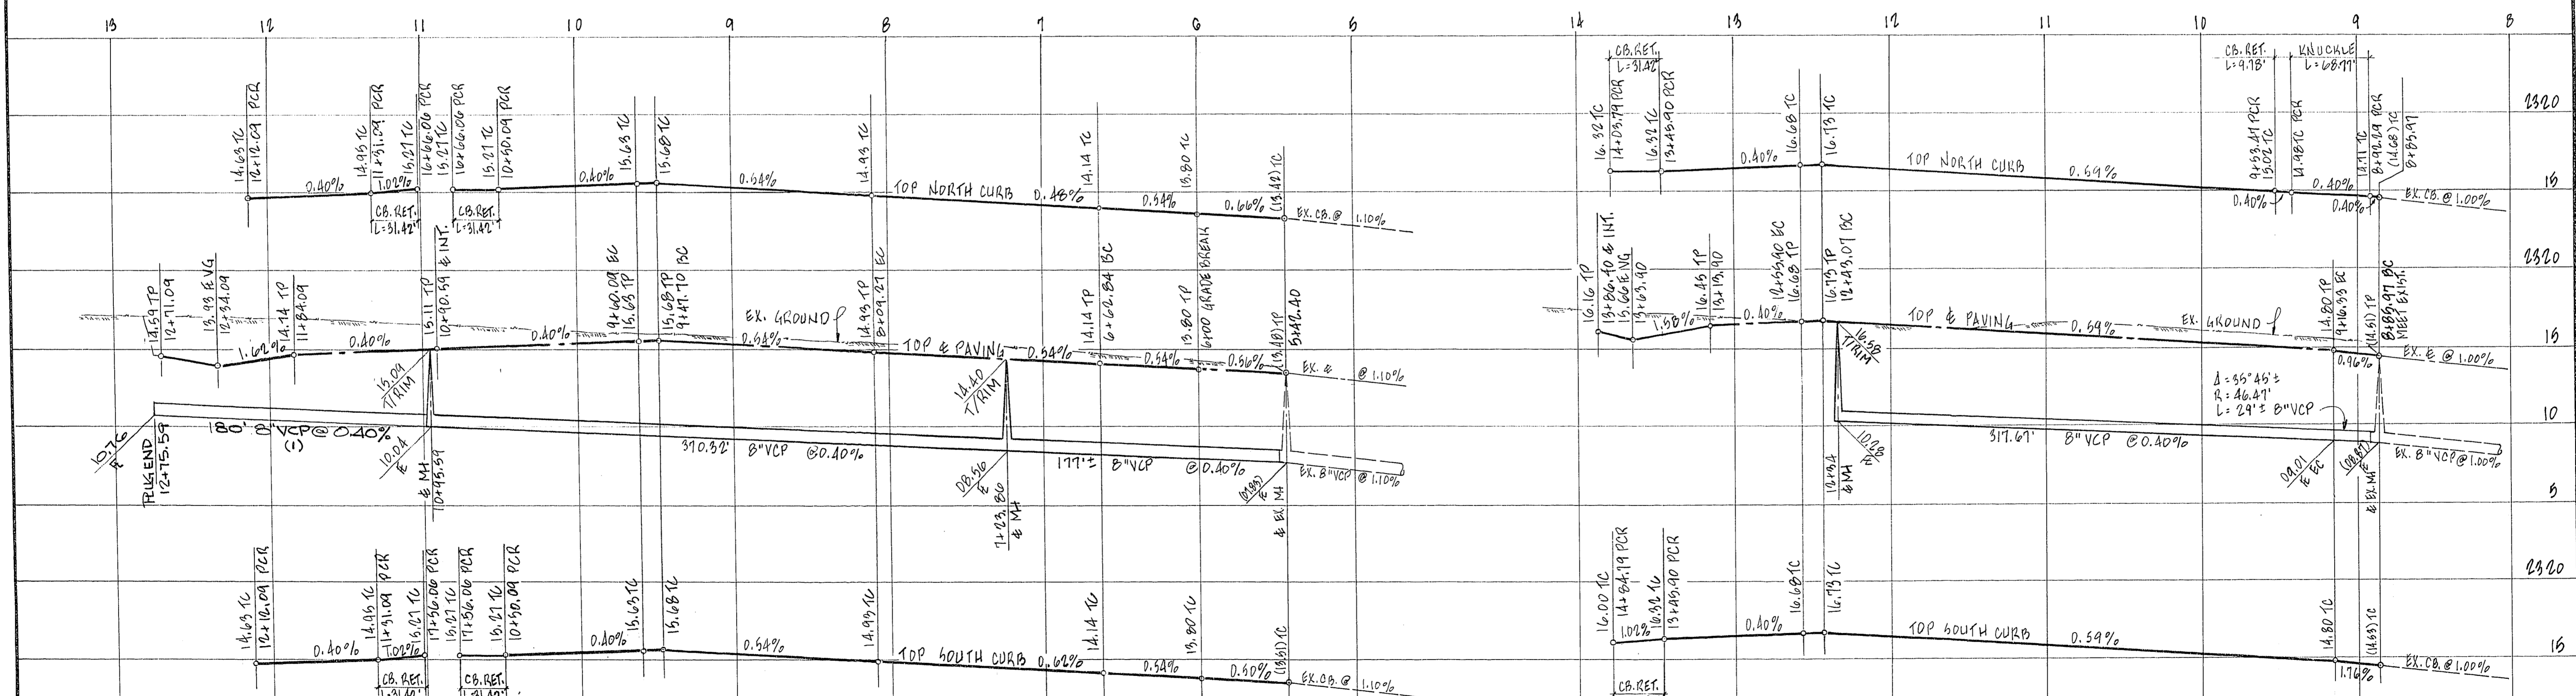
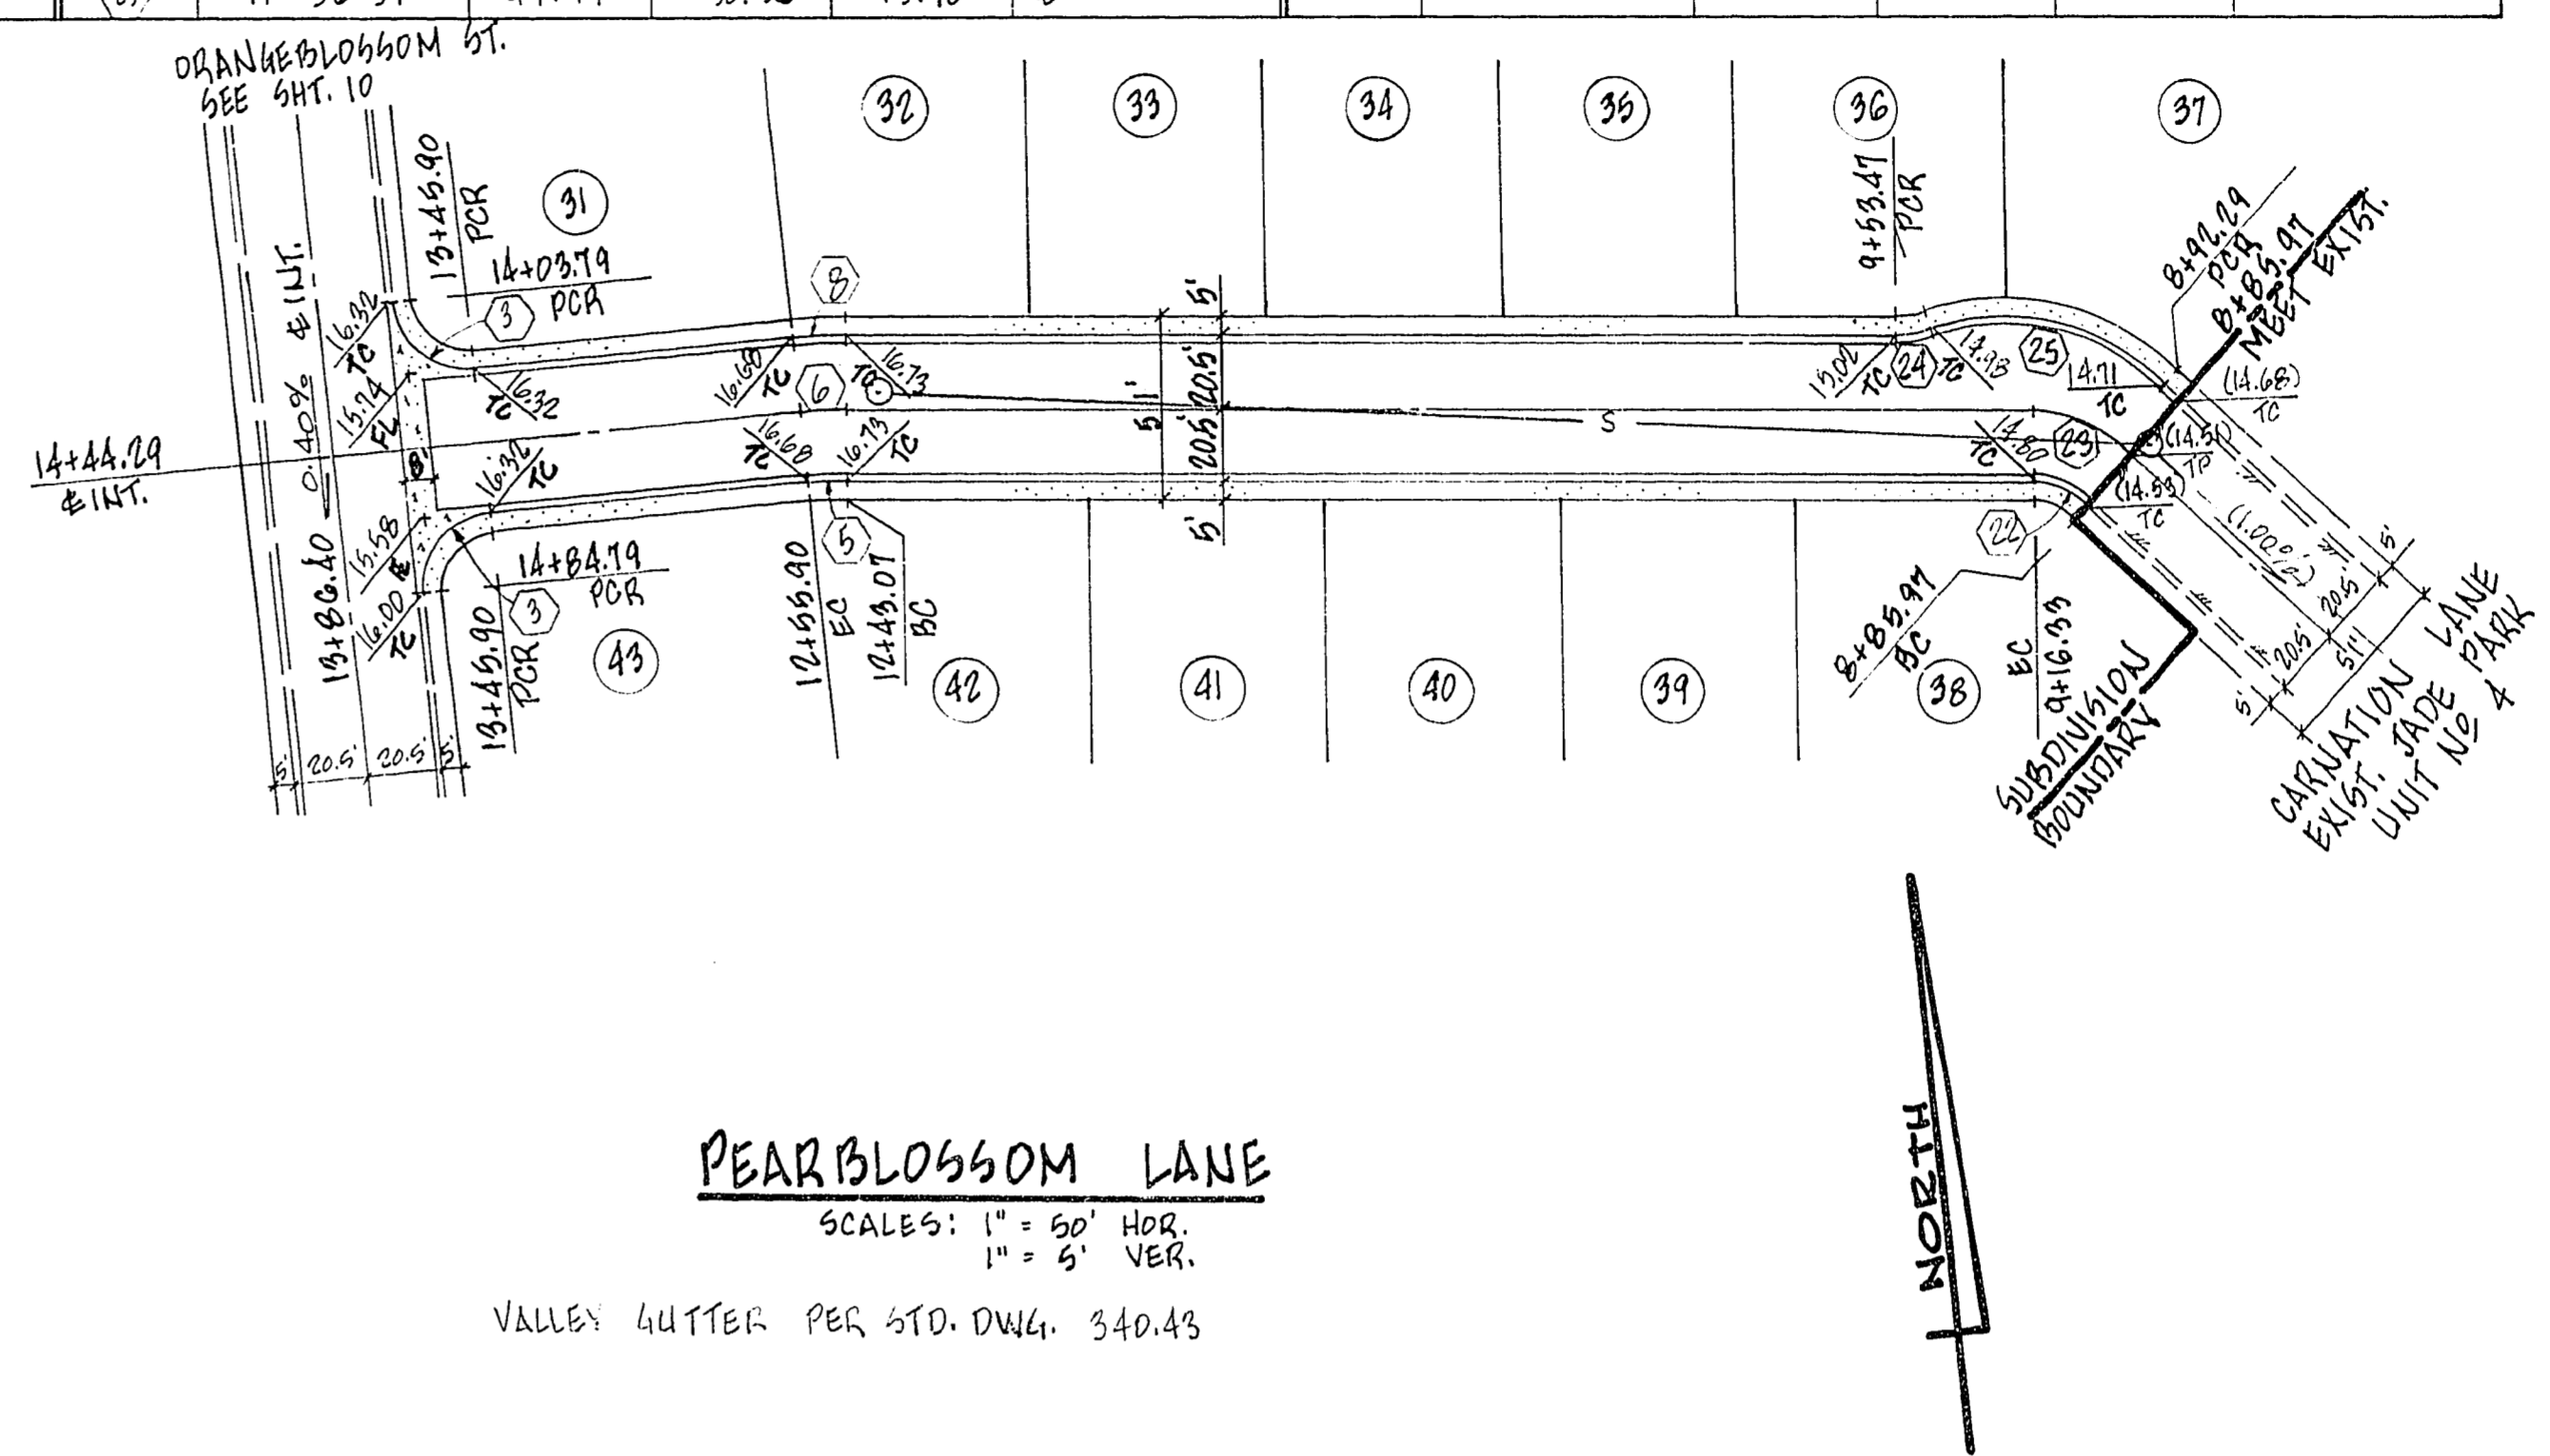


CURVE DATA					CURVE	Δ	R	L	T	REMARKS	CURVE	Δ	R	L	T	REMARKS
(3)	40°00'00"	20.00'	31.12'	20.00'	(7)	5°38'04"	101.00'	1.15'	4.91'	BACK CURB	(24)	18°40'18"	30.00'	9.78'	4.15'	BACK CURB
(5)	5°38'04"	110.00'	10.82'	5.41'	(10)	41°56'59"	175.00'	128.15'	67.09'	BACK CURB	(25)	60°31'17"	65.00'	65.77'	38.00'	BACK CURB
(6)	5°38'04"	190.50'	12.89'	6.42'	(11)	41°56'59"	200.00'	146.45'	76.67'	&						
(7)	5°38'04"	126.00'	12.34'	6.20'	(12)	41°56'59"	225.00'	167.71'	86.26'	BACK CURB						
(8)	5°38'04"	151.00'	14.85'	7.43'	(22)	41°56'59"	20.97'	15.35'	8.04'	BACK CURB						
					(23)	41°56'59"	41.47'	30.36'	15.90'	&						

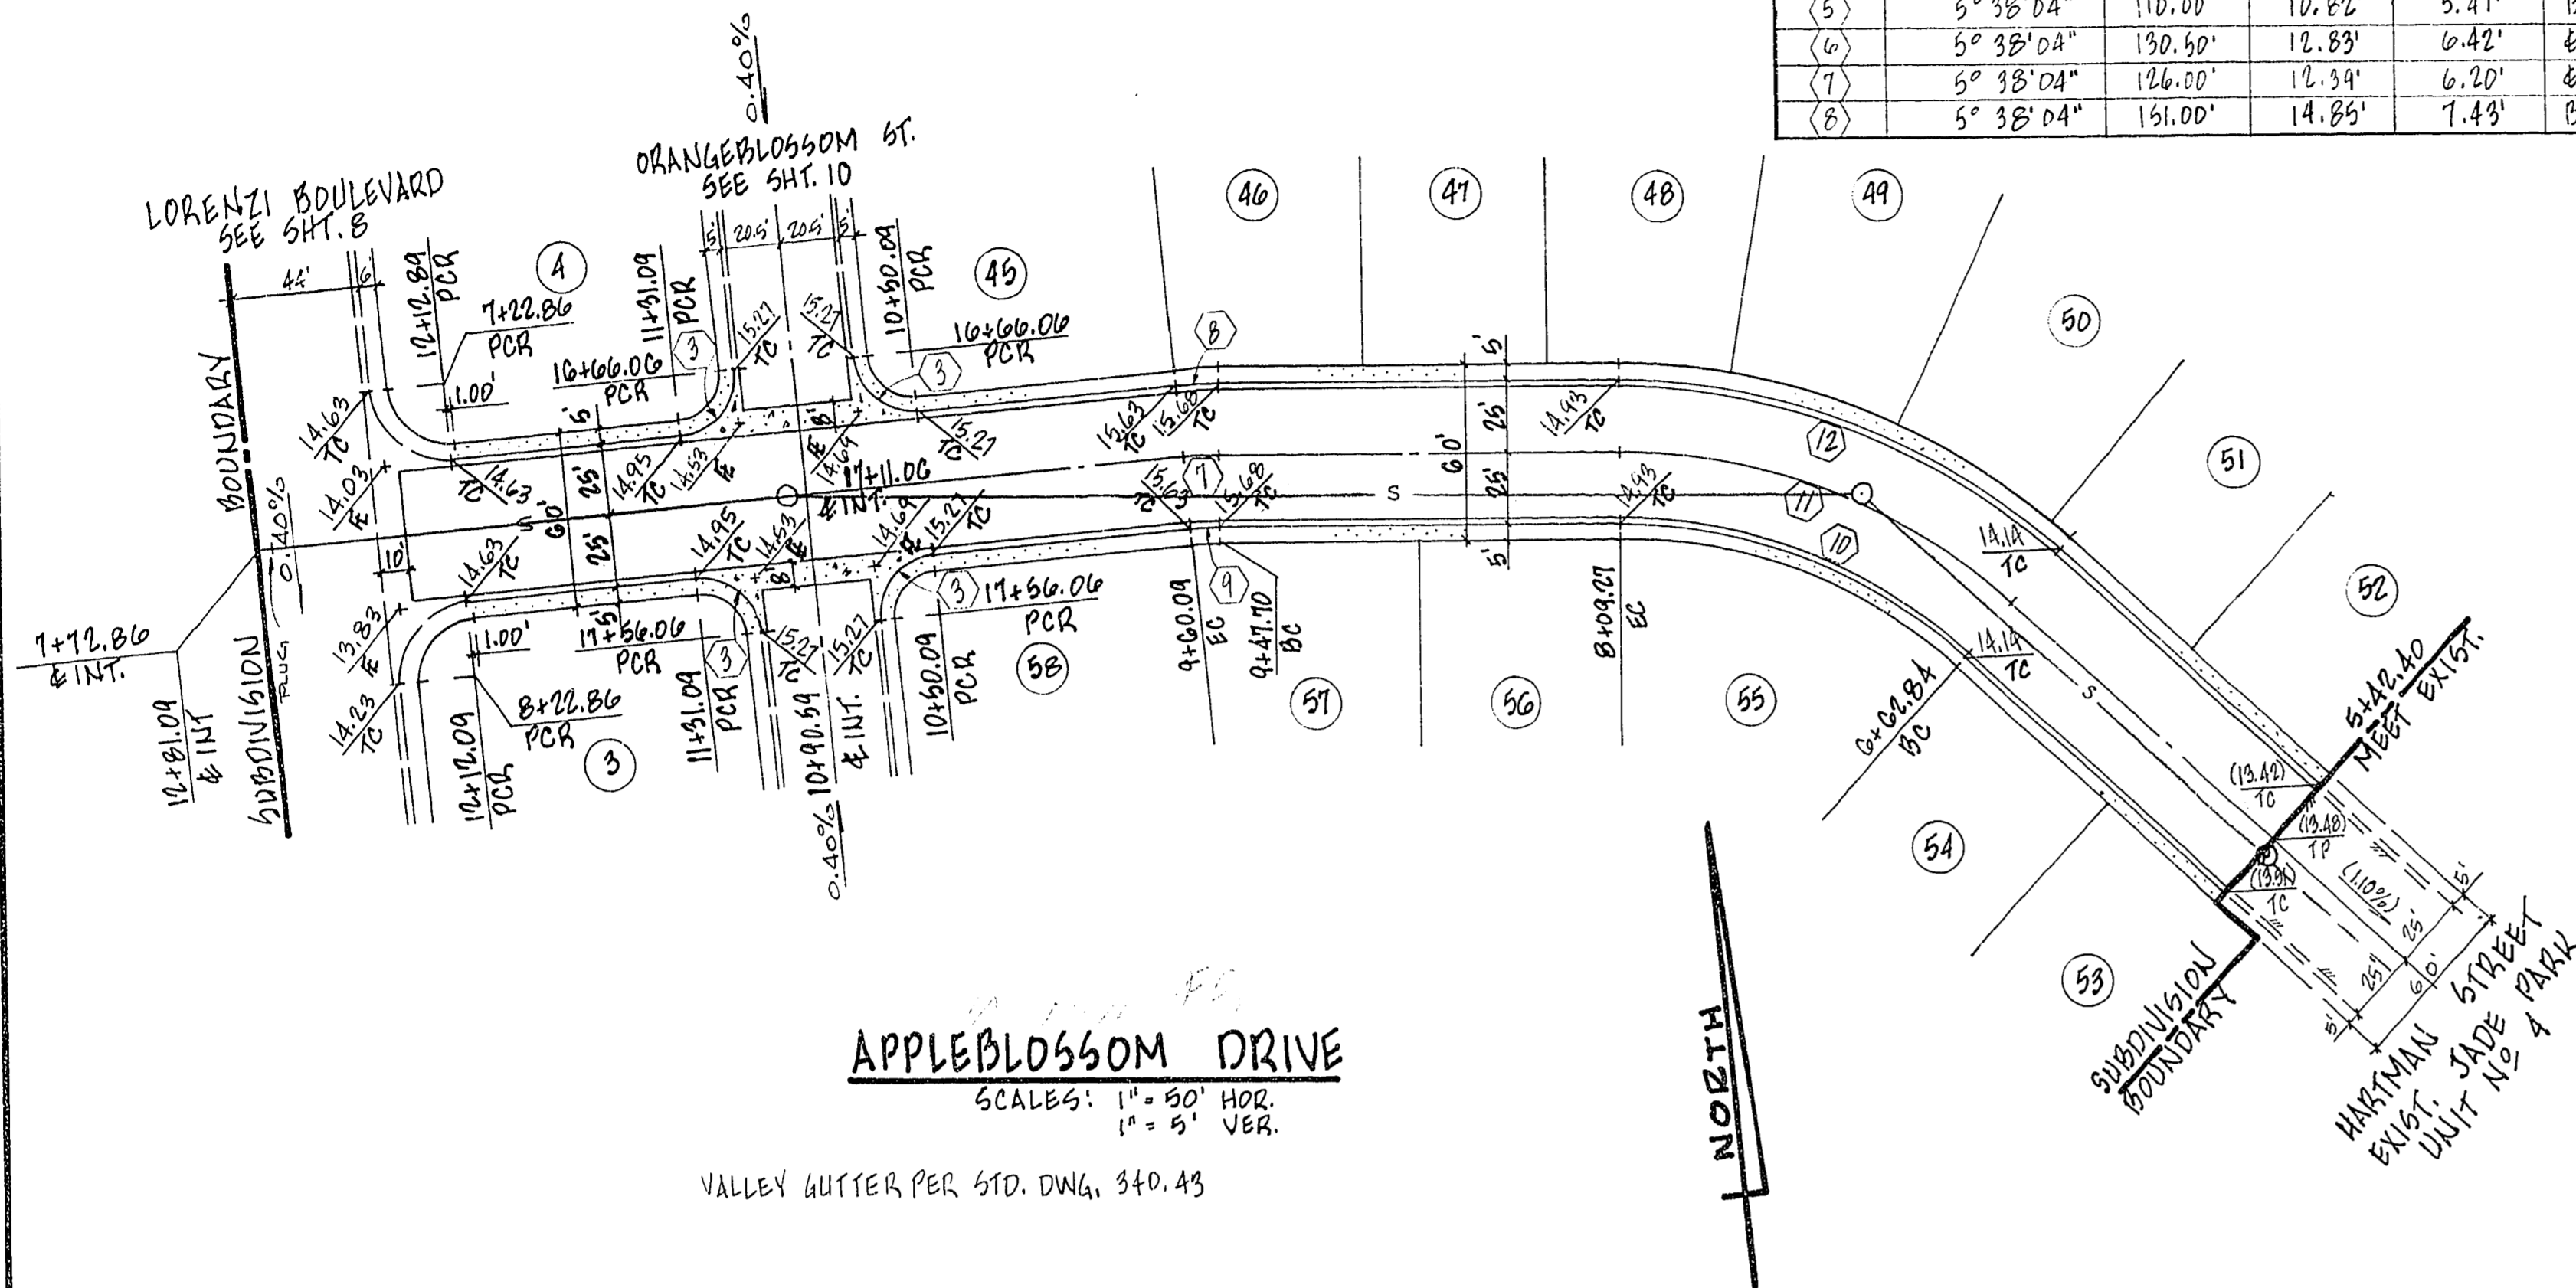

**APPLEBLOSSOM DR. & PEARBLOSSOM LN.**  
**STREET PLAN & PROFILE**  
**JADE PARK UNIT NO. 5**  
**TUREGUN & ASSOCIATES**  
**SHEET 9**

**APPROVALS**  
 QUALITY CONTROL ENGR. DATE CITY ENGINEER DATE FIELD ENGINEER DATE SANITATION SUPT. DATE