


LEWIS HOMES - CHARLESTON UNIT NO. 4

BEING A SUBDIVISION WITHIN A PORTION OF
THE N.W. 1/4 OF SEC. 35, T.20S., R.60E., M.D.M.
CITY OF LAS VEGAS, CLARK COUNTY, NEVADA

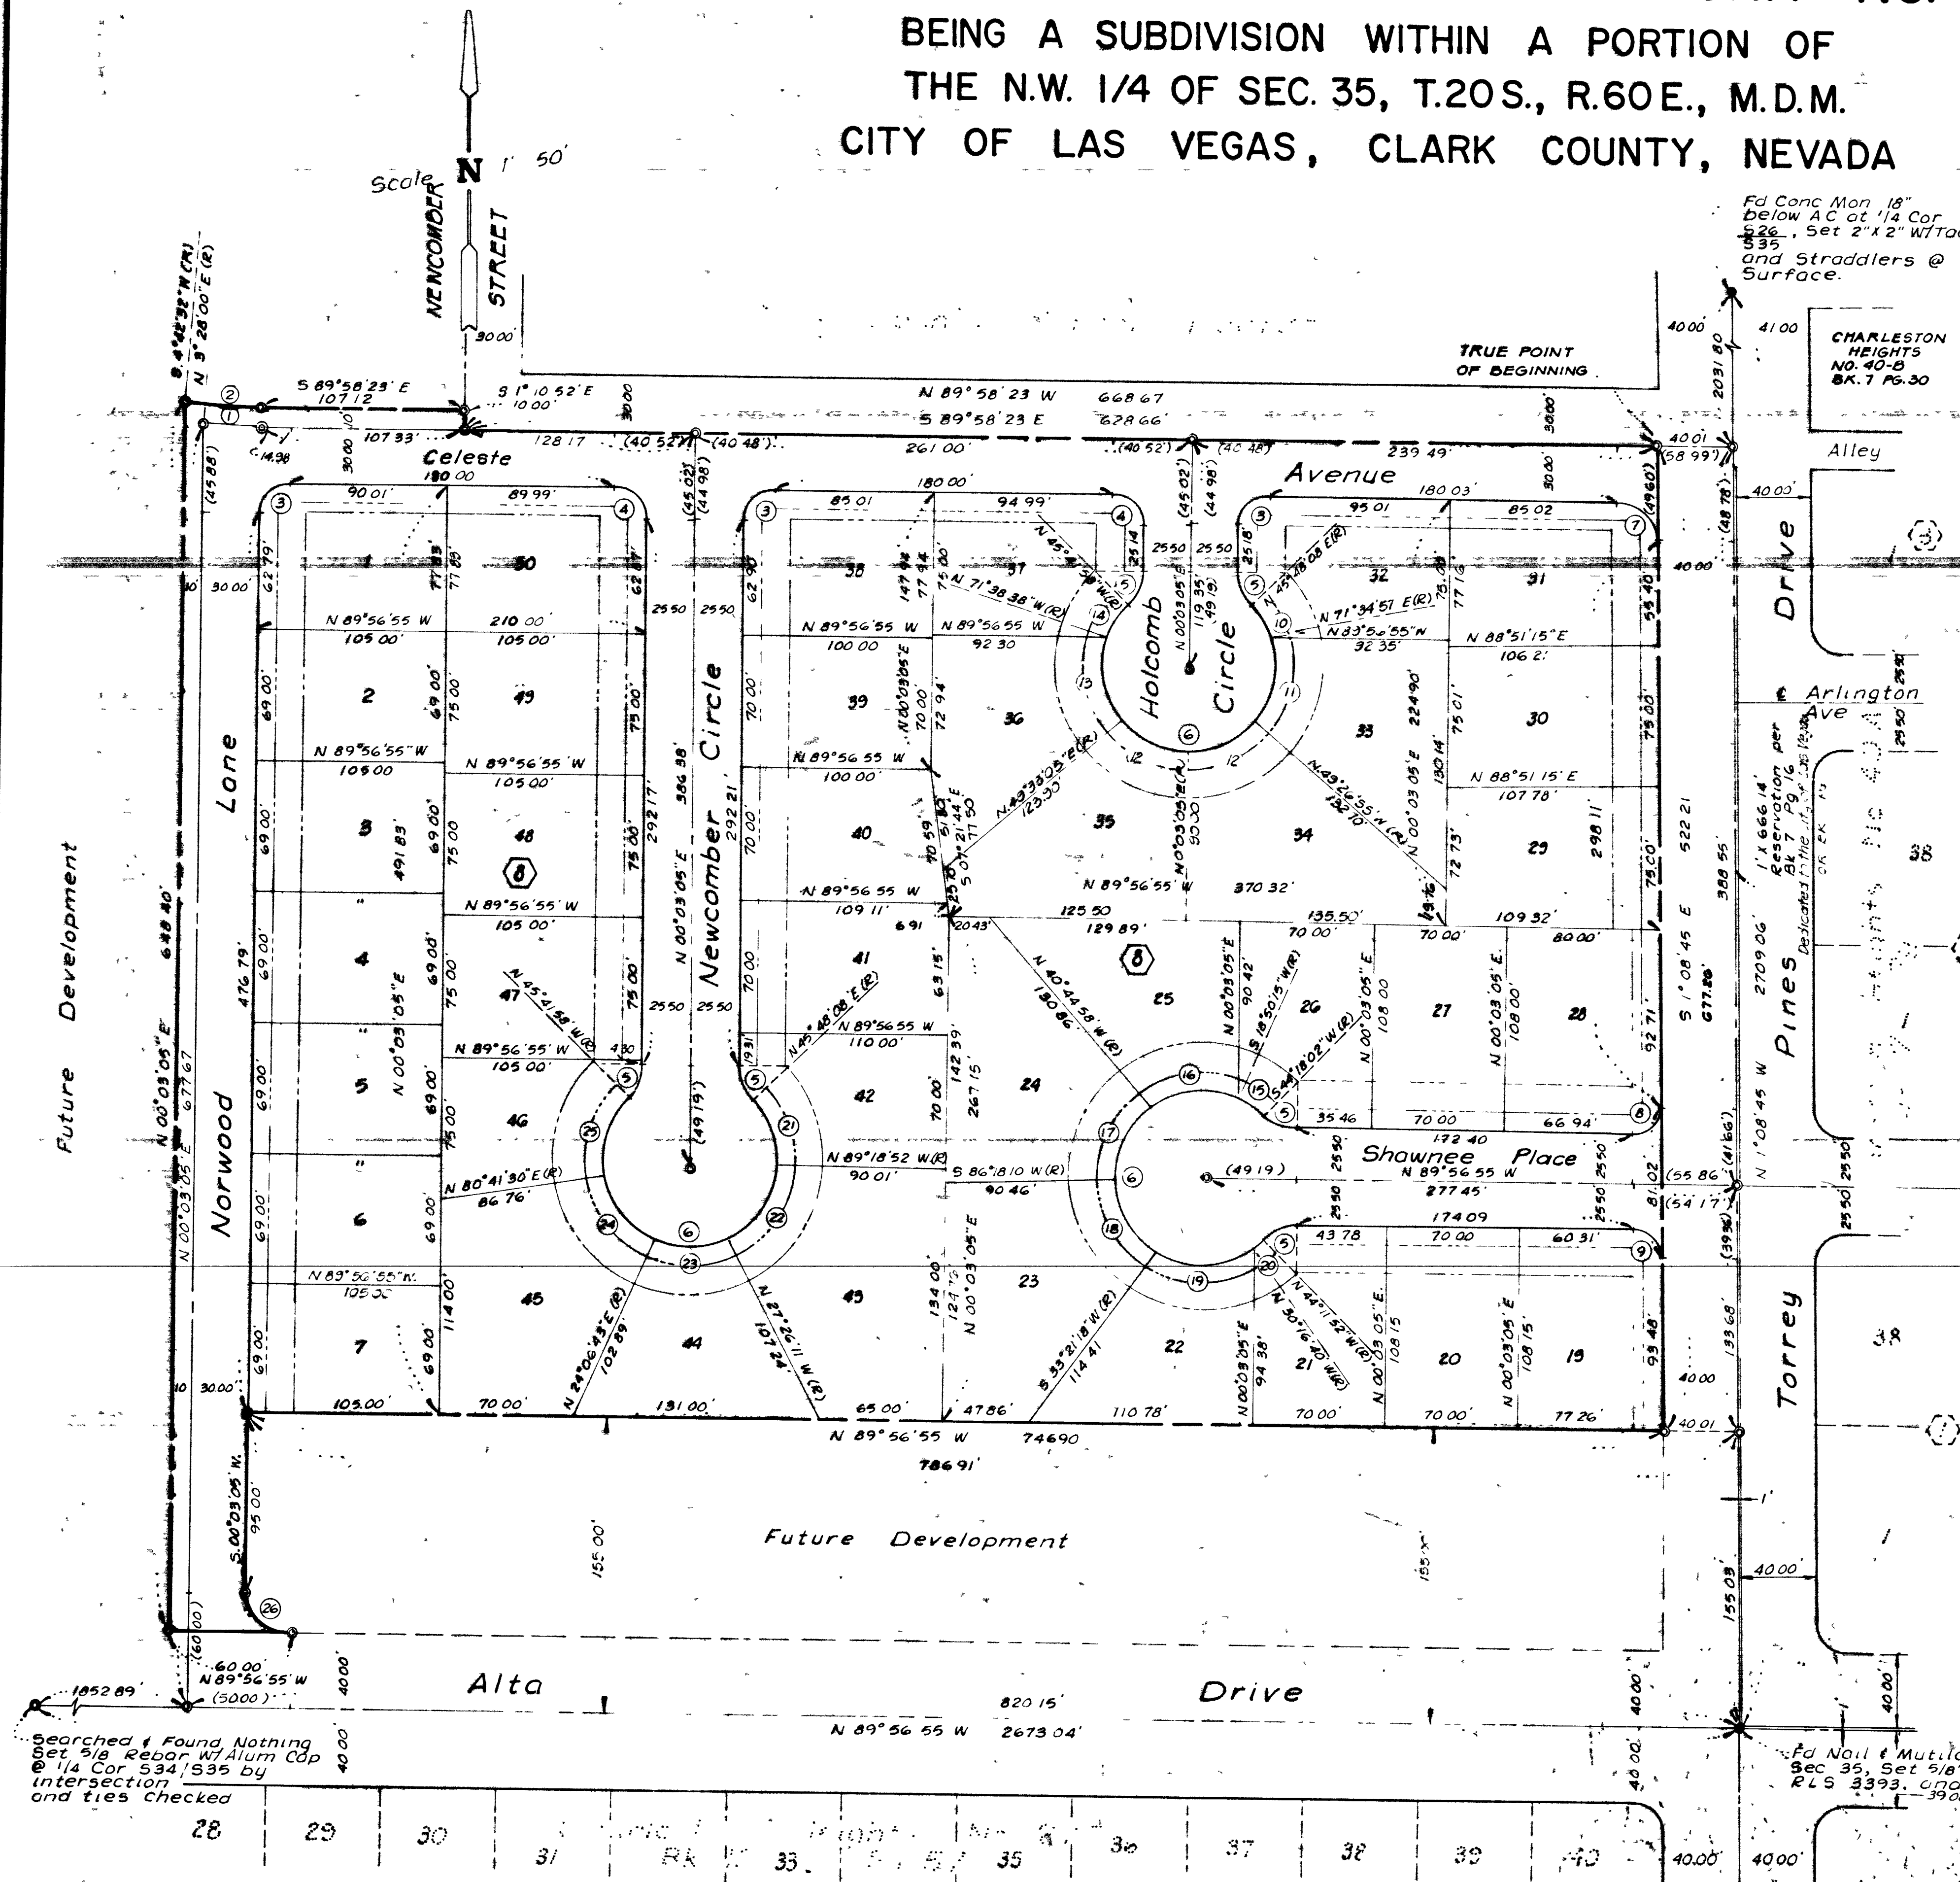

Ad Conc Mon 18"
BELOW A.C. at 1/4 Cor
Sec 35, Set 2 1/4" W/Tack
535
and Straddlers @
Surface.

CURVE DATA				
NO	Δ	R	T	L
1	3° 26' 23"	500.00	15.01	30.01
2	4° 40' 55"	490.00	20.03	40.04
3	89° 58' 32"	15.00	14.99	21.21
4	90° 01' 28"	15.00	15.01	21.22
5	44° 14' 57"	25.00	10.16	18.83
6	268° 29' 54"	45.50	45	213.22
7	88° 49' 38"	20.00	19.59	27.99
8	91° 1' 50"	15.00	15.32	21.43
9	88° 48' 10"	15.00	14.69	20.99
10	25° 46' 43"	45.50	10.41	20.33
11	58° 53' 08"	45.50	25.73	44.73
12	49° 30' 07"	45.50	20.38	38.10
13	58° 48' 17"	45.50	25.04	44.68
14	25° 56' 40"	45.50	10.48	20.43
15	25° 27' 47"	45.50	10.28	20.05
16	59° 35' 13"	45.50	26.05	45.22
17	52° 56' 52"	45.50	22.66	40.57
18	52° 56' 52"	45.50	22.66	40.57
19	63° 37' 58"	45.50	28.23	47.98
20	13° 55' 12"	45.50	5.55	11.05
21	44° 53' 00"	45.50	18.79	34.74
22	61° 52' 41"	45.50	27.27	46.79
23	51° 32' 54"	45.50	21.97	39.57
24	56° 34' 47"	45.50	24.49	43.13
25	53° 36' 32"	45.50	22.99	41.04
26	90° 00' 00"	20.00	20.00	28.28

Legend

- Point Found As Shown
- Set 5/8" Rebar w/ Alum Cap
- Stamped RLS 3393
- Lot Number
- Bldg Setback Line
- 25' Front Yard, 15' Side Yard
- Abutting R/W
- 10' Utility Easement In Back Of
- And Abutting All R/W Lines
- Curve Data Number

Notes

3' Utility Easement On Each Side Of
Each Side Lot Line Not Abutting R/W.

Searched & Found Nothing
Set 5/8" Rebar w/ Alum Cap
@ 1/4 Cor 534, 535 by
intersection
and ties checked

Ad Nail & Mutilated Tag @ C 1/4 Cor
Sec 35, Set 5/8" Rebar w/ Alum Cap
RLS 3393, and ties checked

28 29 30 31 32 33 34 35 36 37 38 39 40

FOR REFERENCE ONLY

