

LEWIS HOMES - SMOKE RANCH ESTATES NO. 1
 A PORTION OF THE SW/4 OF THE SW/4 OF SECTION 18
 T 20 S. R 10 E. M 10 M. CITY OF LAS VEGAS, STATE OF NEVADA.

FC COLD MON W
 R-5 1720 REG
 BOOK 4 PG 57


PROPERTY CURVE DATA

NO.	DELTA	RANGE	CHORD	LENGTH
1.	90-03-10	25.00	25.00	35.37
2.	08-00-13	877.72	61.40	122.51
3.	08-30-13	847.72	59.30	118.32
4.	02-05-26	847.72	15.47	30.93
5.	95-54-47	847.72	43.78	87.45
6.	81-56-37	15.00	13.03	19.67
7.	93-03-23	15.00	17.27	22.65
8.	81-59-11	15.00	13.00	19.65
9.	98-09-49	15.00	17.30	22.67
10.	81-50-11	25.00	21.67	35.71
11.	26-36-17	25.00	5.91	11.50
12.	135-32-45	60.00	145.02	110.88
13.	28-10-19	60.00	29.20	49.63
14.	47-23-35	60.00	26.33	48.23
15.	51-44-35	30.00	30.00	52.36
16.	07-44-16	60.00	4.06	8.10

- LEGEND
- ◊ POINTS FOUND AS SHOWN
 - SET POINT W/ 5/8" REAR W/L CAP
 - LOT NO.'S
 - ⊞ BLOCK NO. S
 - ⑦ CURVE DATA REF. NO

- NOTES
1. SETBACK LINE 25' FRONT YARD
 15. SIDEYARD ABUTTING ALL R/W LINES.
 2. UTILITY EASEMENT IN BACK OF AND
 - ABUTTING ALL R/W LINES
 3. ALL LOTS HAVE A 3' UTILITY EASEMENT
 - ALONG EACH SIDE OF EACH LOT LINE
 - NOT ABUTTING R/W

W/1/3 COR.
 60.242 HUB
 TAG CLR. 2207
 ASBEST CONCRETE MONUMENT & BRASS CAP STAMPED R.L.S. 1897.
 CHARLESTON HEIGHTS UNIT NO. 50E
 BOOK 14 PAGE 78

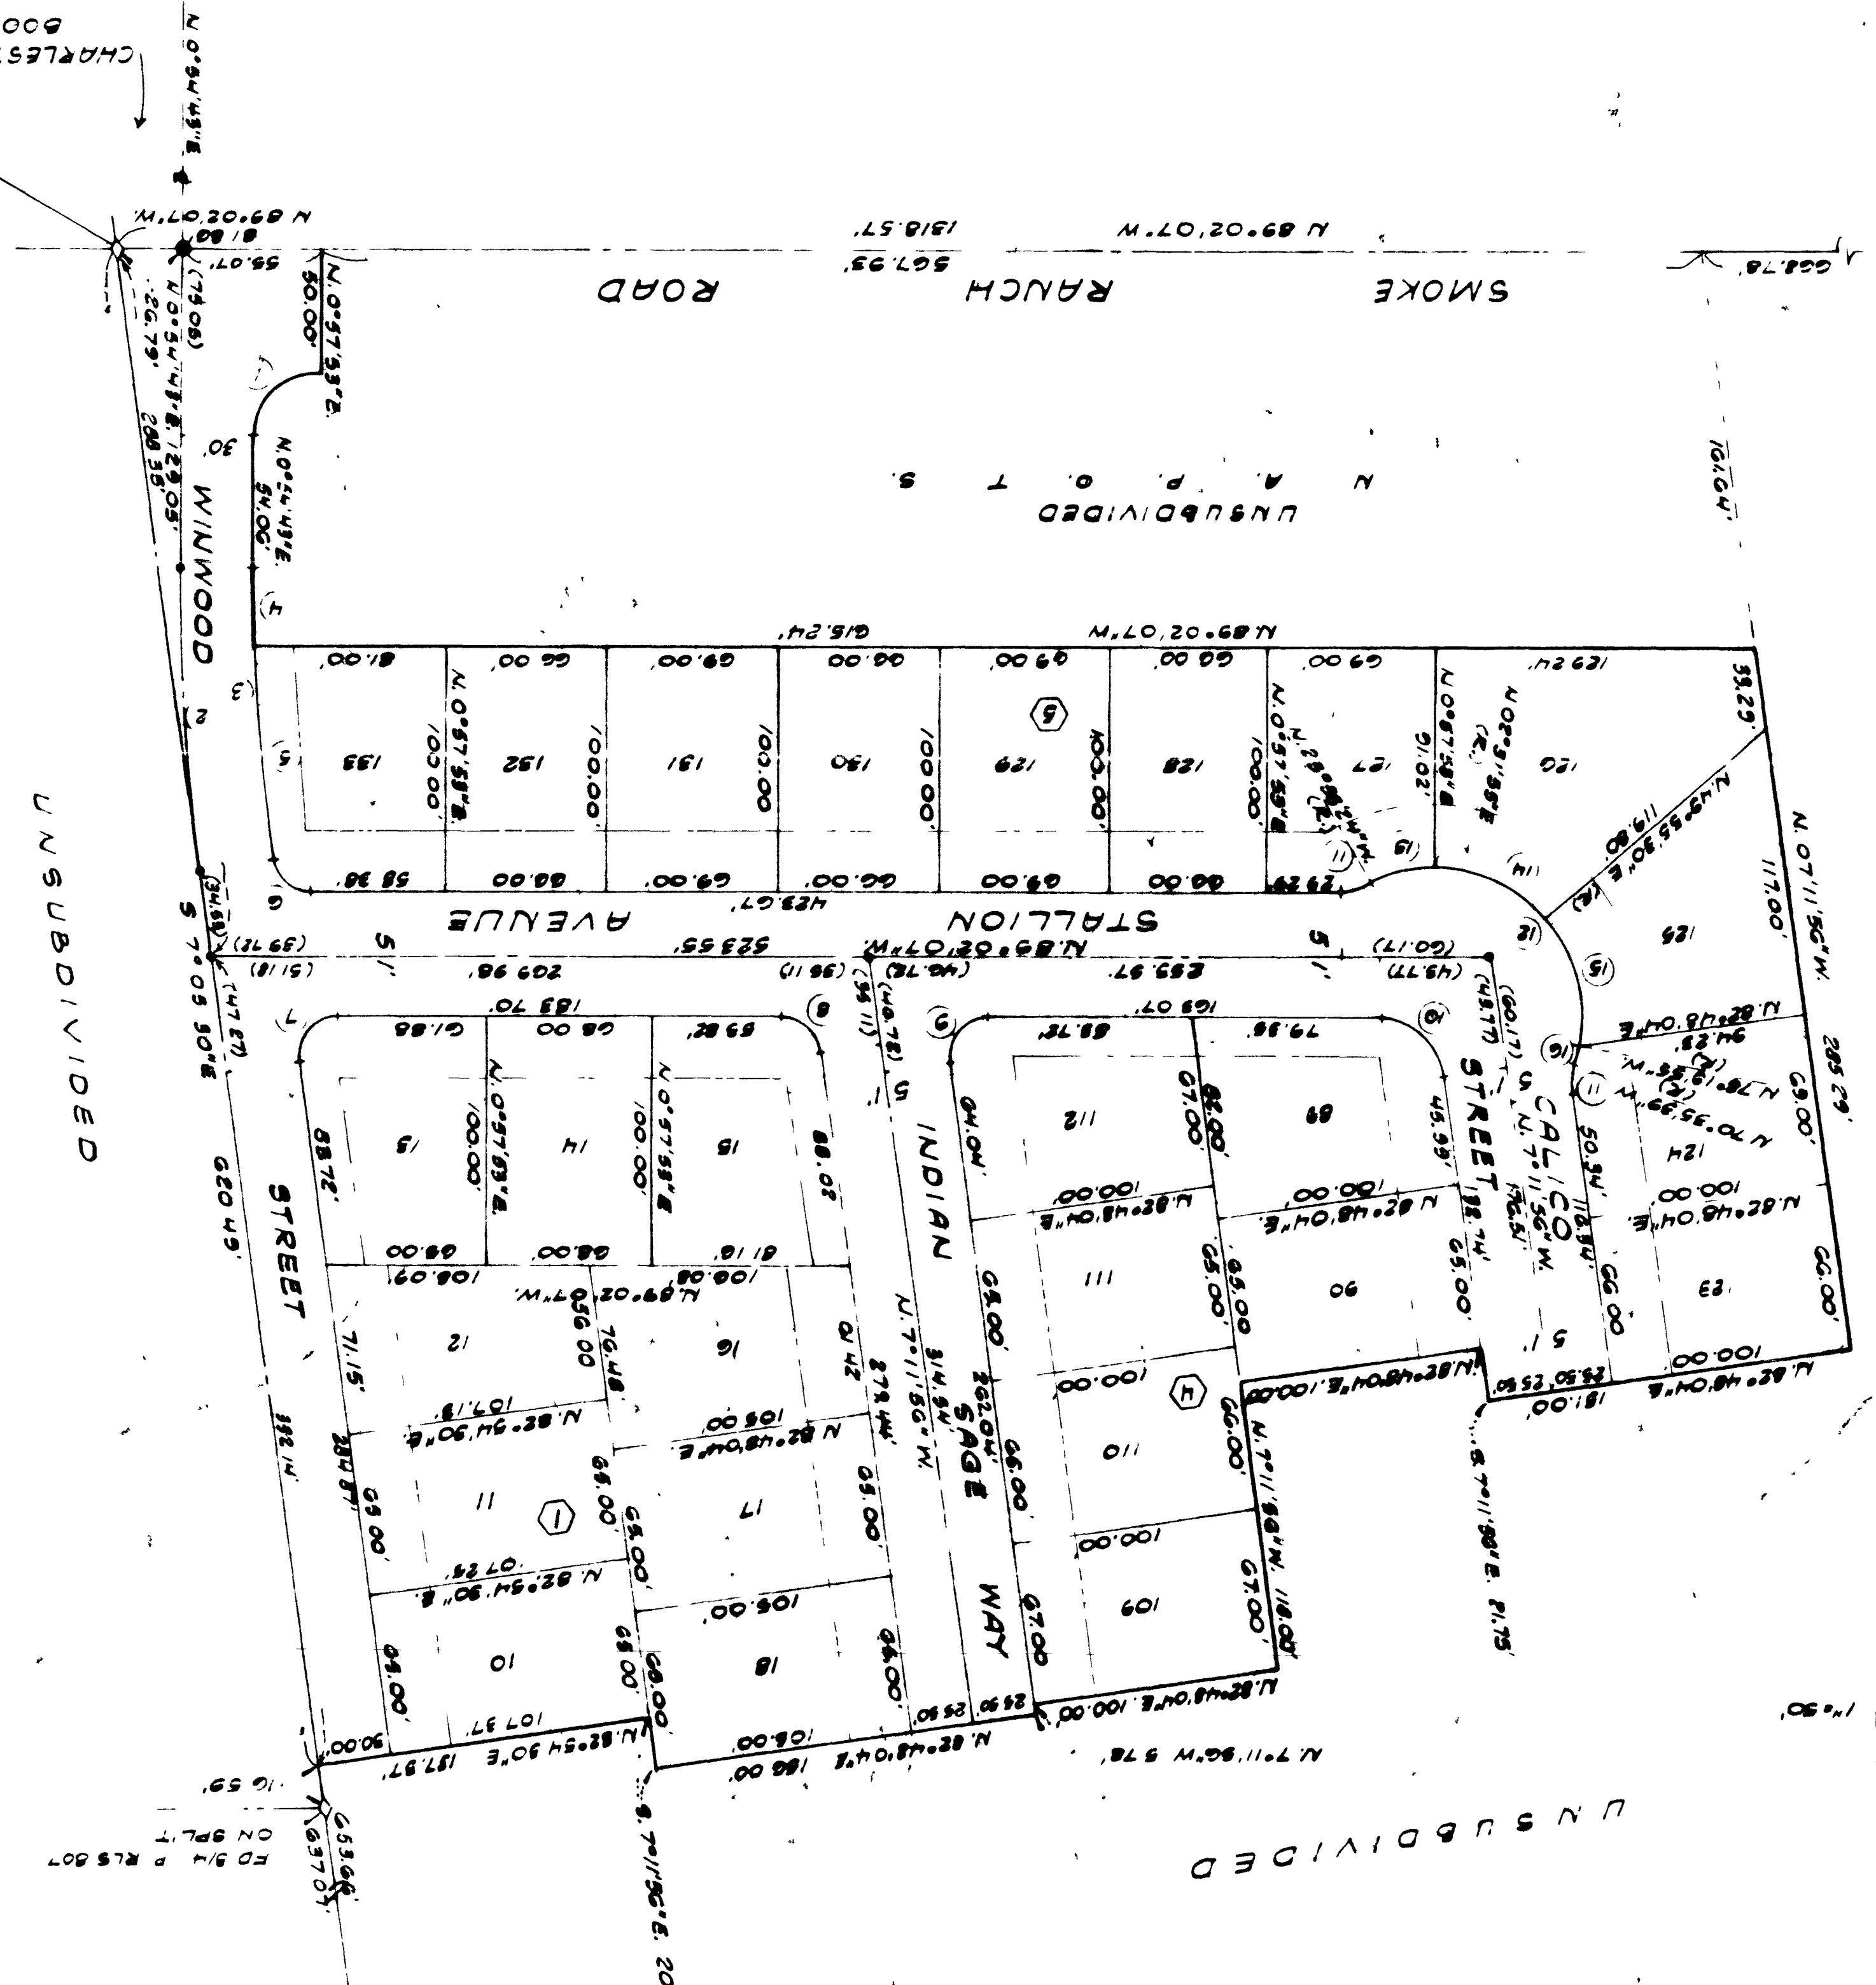

SCALE 1" = 50'

JONES BLVD.
 UNSUBDIVIDED
 30 C.V. B/C MON
 PLUSH W. A.C.
 (1/16)
 (25/16)

