
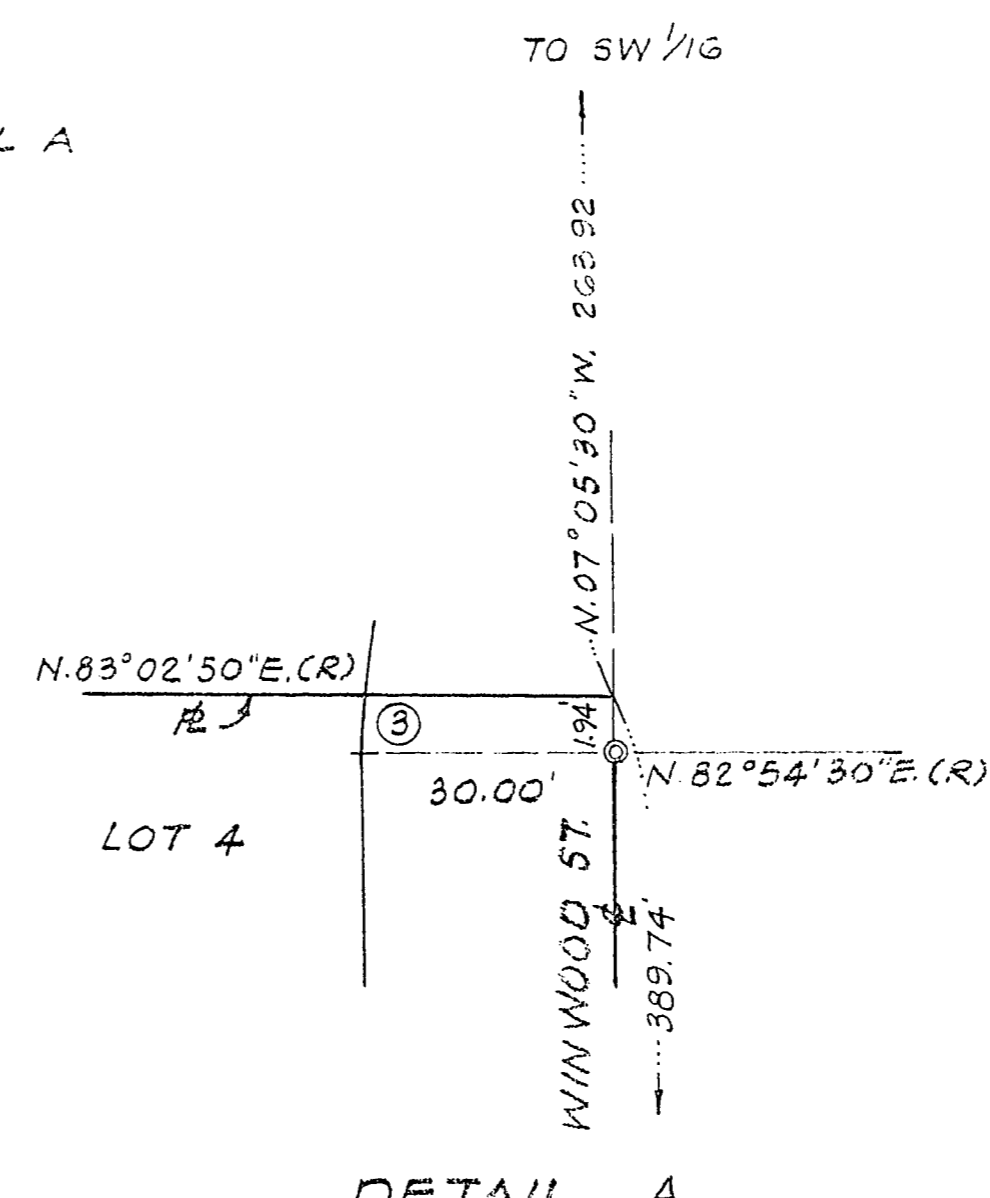
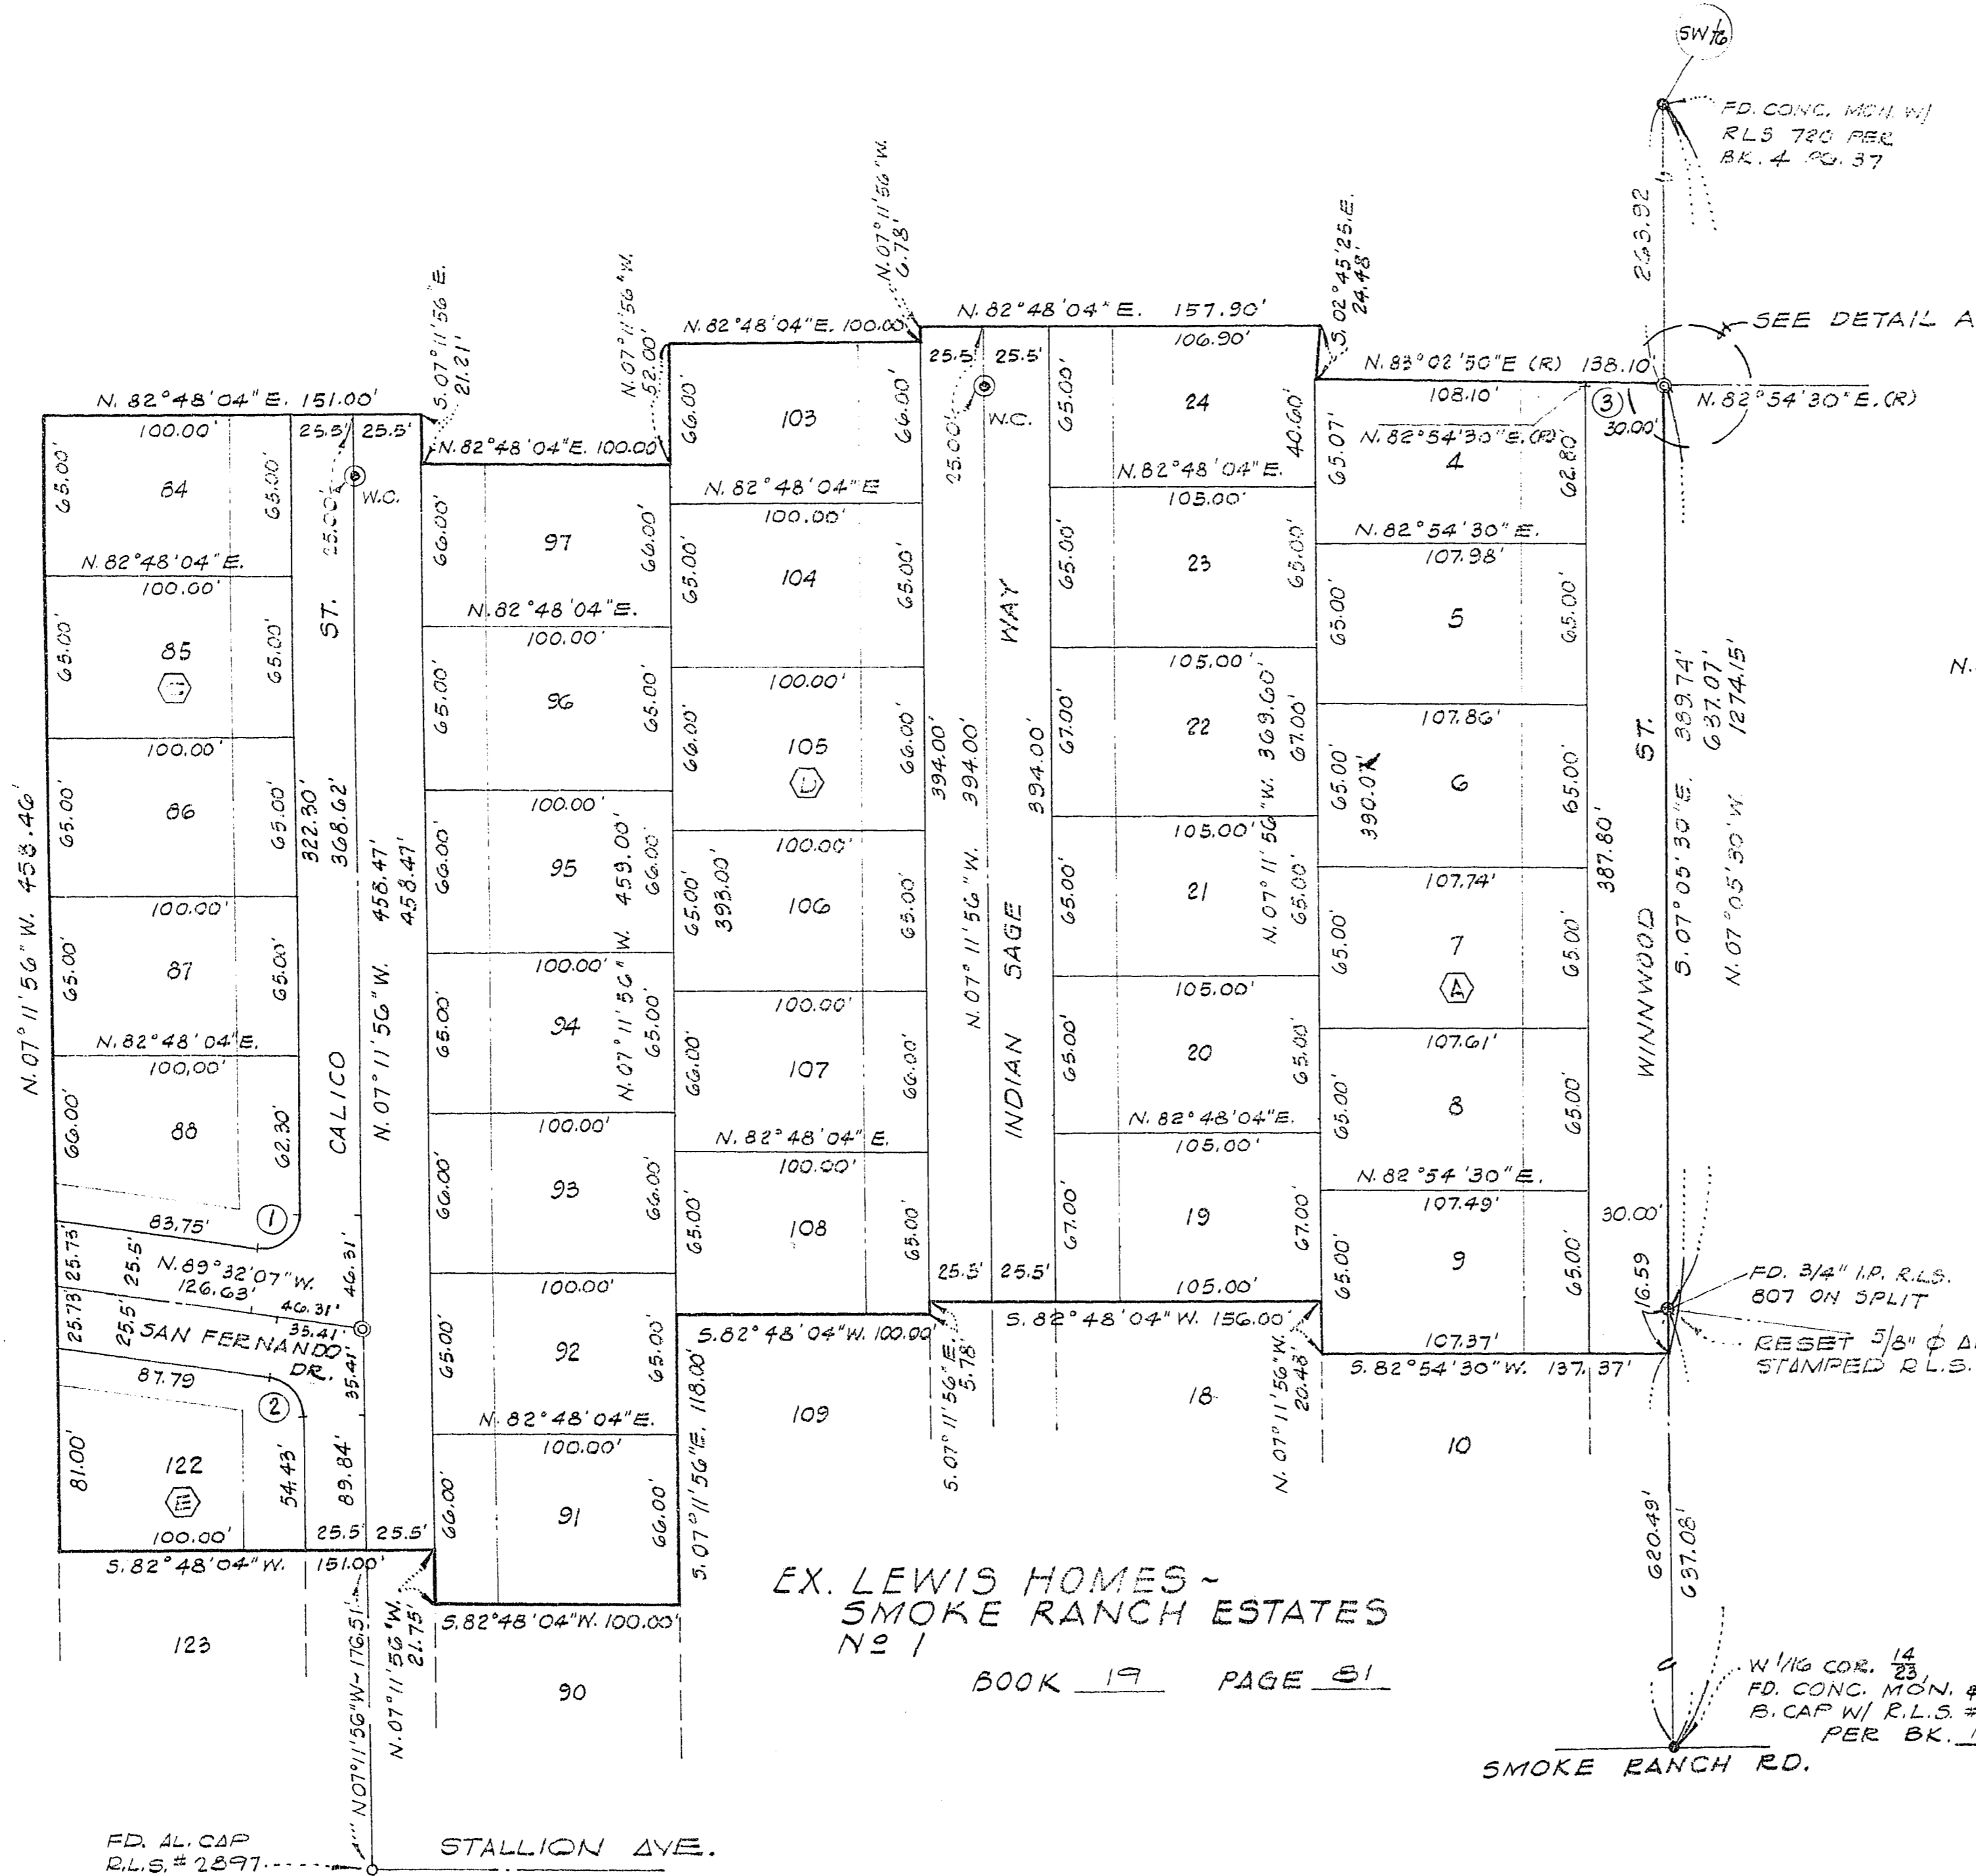


LEWIS HOMES - SMOKE RANCH ESTATES NO. 2
 A PORTION OF THE SW 1/4 OF THE SW 1/4 OF SECTION 13
 T. 20S. - R. 60E., M.D.M. CITY OF LAS VEGAS, STATE OF NEVADA

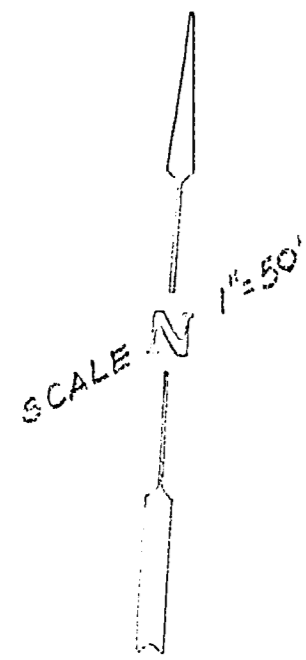

LEGEND

- ⊙ SET 3/8" ⌀ AL. CAP MKD. R.L.S. #2897 WITH BRASS CAP REFERENCE MON. SET IN T.C.
- W.C. ⊙ SET 3/8" REBAR WITH ALUM. CAP R.L.S. NO. 1897 WITNESS COB.
- 5 LOT NUMBER
- ⊕ BLOCK LETTER
- Ⓢ CURVE DATA REFERENCE NO.
- 20' FRONT YARD SETBACK
- 15' SIDEYARD ABUTTING ALL R/W LINES.

NOTES

5' UTILITY EASEMENT IN BACK OF AND ABUTTING ALL R/W LINES.
 ALL LOTS HAVE A 3' UTILITY EASEMENT ALONG EACH SIDE OF EACH SIDE LOT LINE NOT ABUTTING R/W LINE.

EX. LEWIS HOMES - SMOKE RANCH ESTATES No. 1
 BOOK 19 PAGE 51

No.	Delta	Radius	Tangent	Chord	Length
1.	97-39-49	15.00	17.15	22.58	25.57
2.	82-20-11	15.00	13.12	19.75	21.56
3.	0-08-20	830.00	1.01	2.01	2.01