


MOONLIGHT BAY UNIT I

A SUBDIVISION OF A PORTION OF LOT 7
AS SHOWN BY A MAP ON FILE IN THE OFFICE OF
THE COUNTY RECORDER AS BOOK 39, PAGE 26
OF PLATS SITUATED IN SECTION 16,
T20S, R60E, M.D.M., CITY OF LAS VEGAS,
CLARK COUNTY, NEVADA

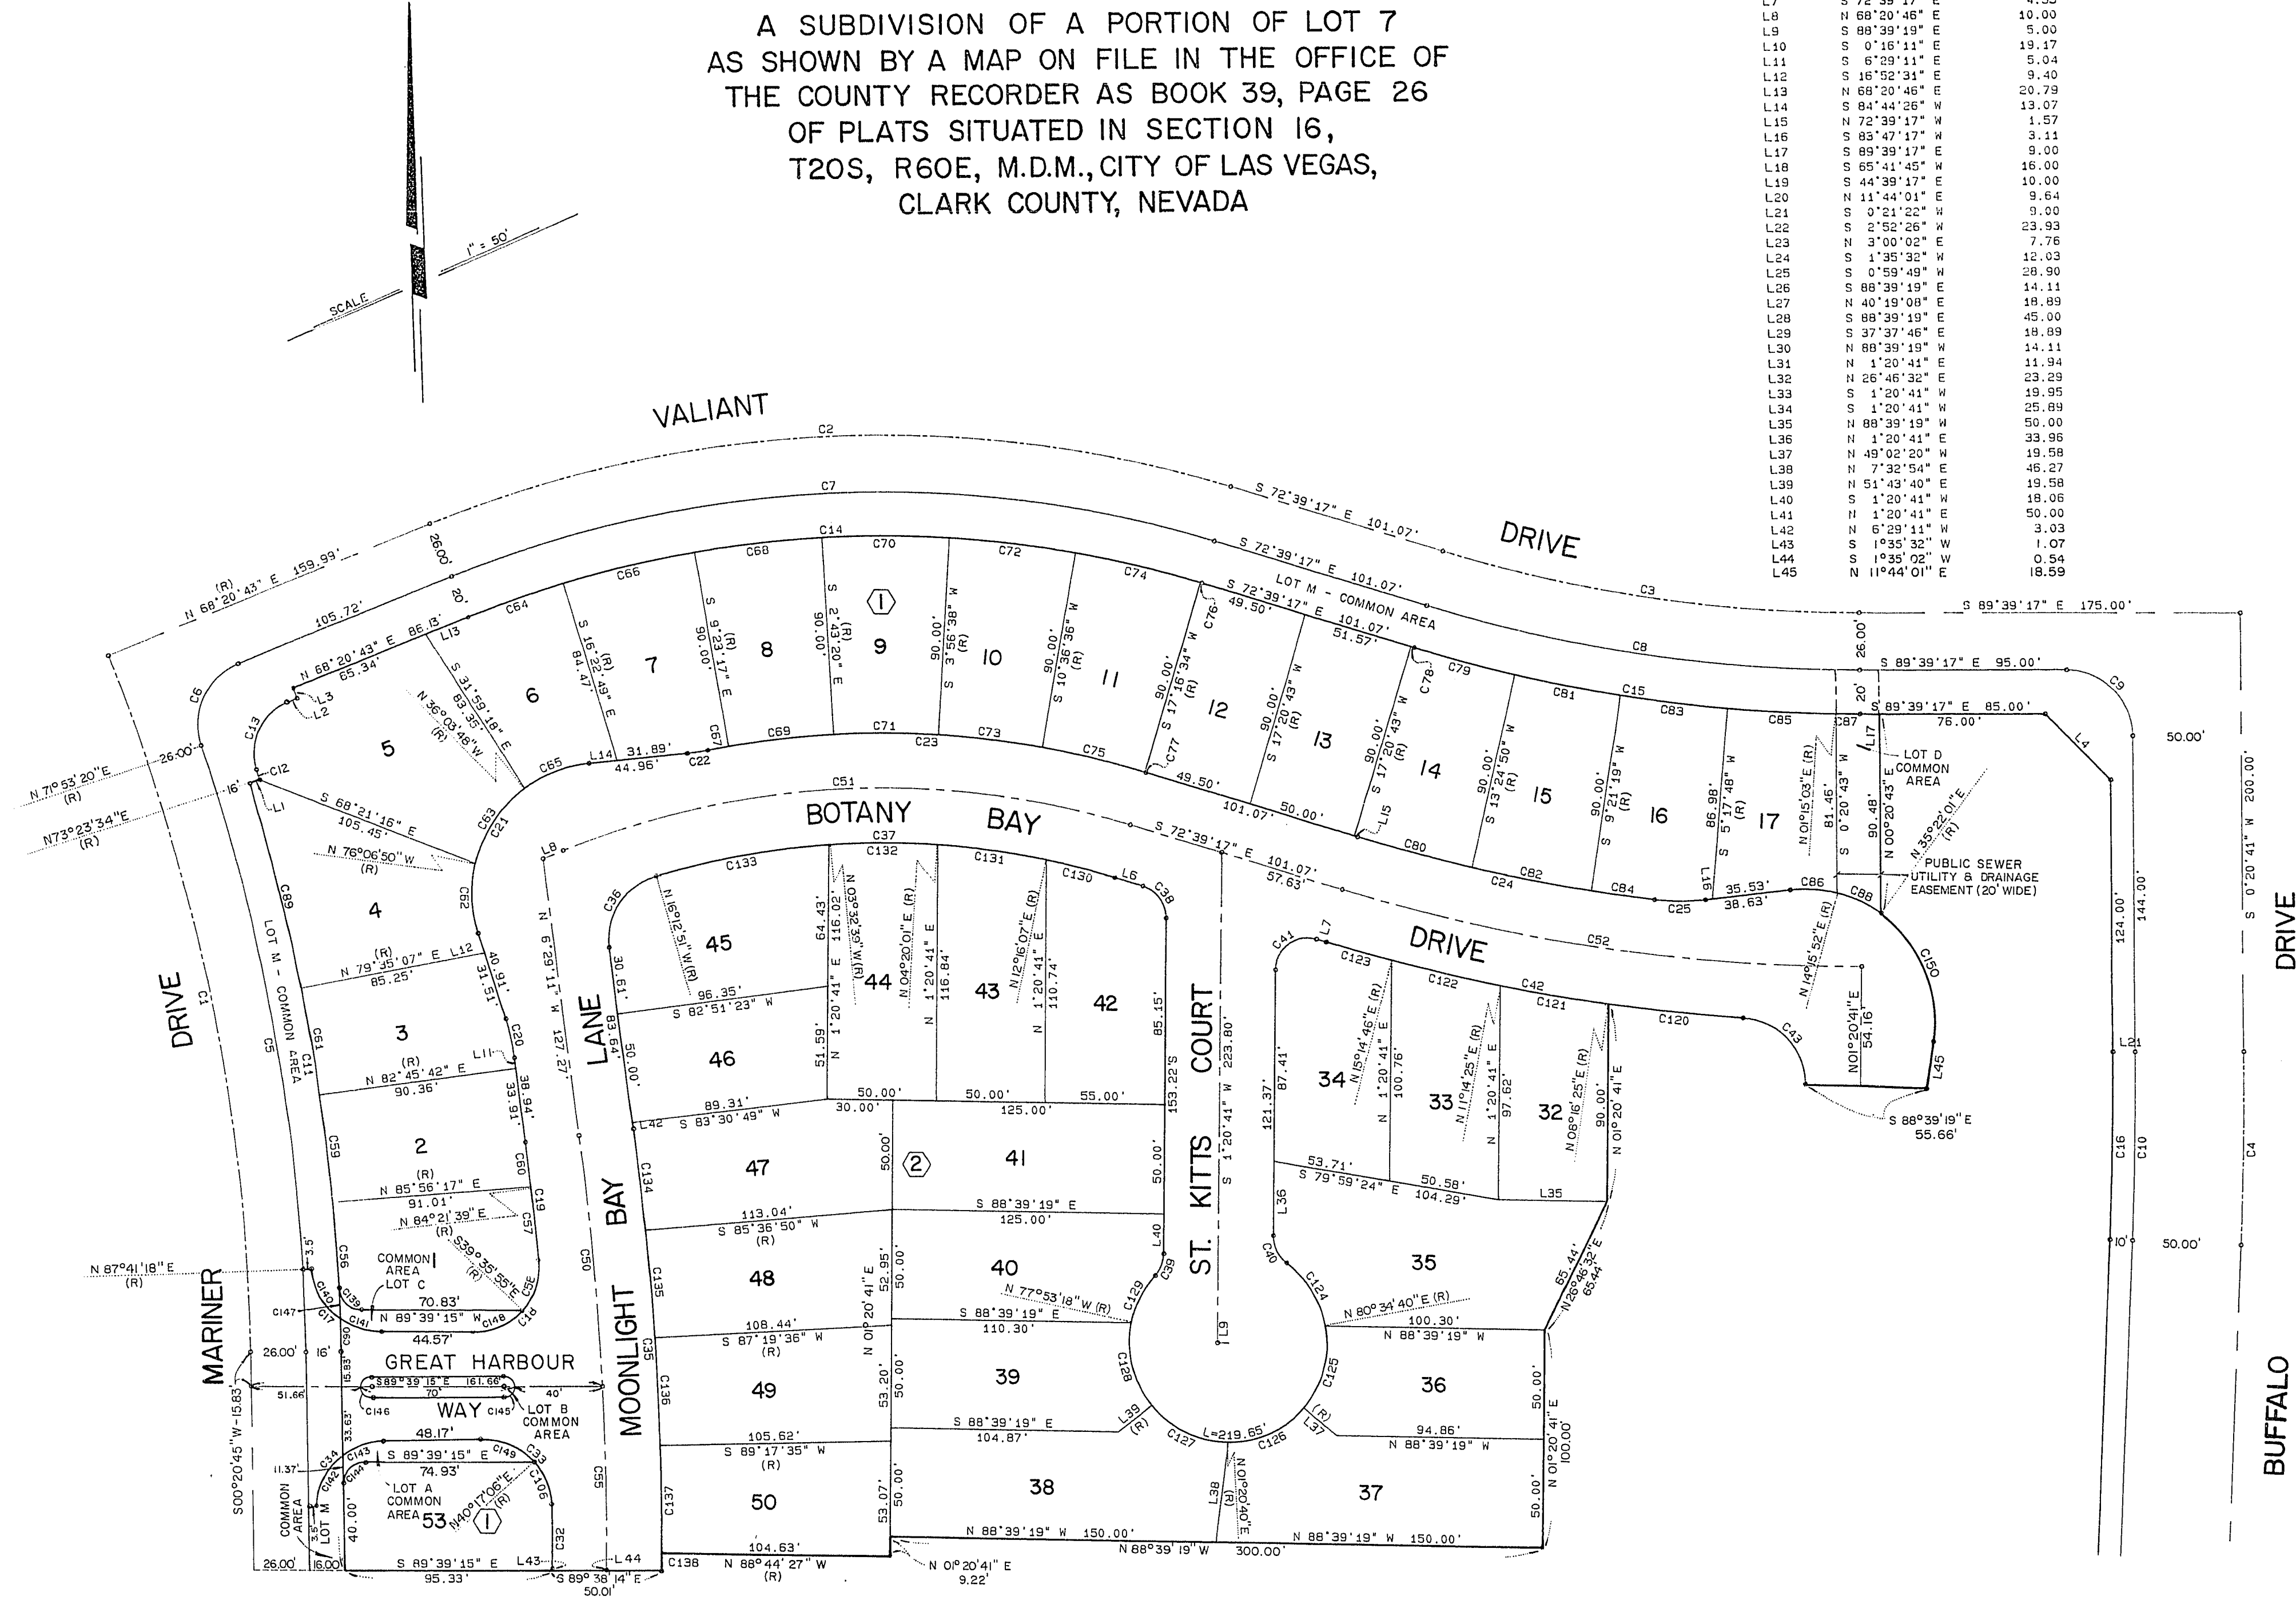

LINE TABLE

LINE	BEARING	DISTANCE
L1	N 73°23'34" E	5.00
L2	N 68°20'43" E	5.00
L3	N 21°29'17" W	5.00
L4	S 44°39'17" E	42.43
L5	S 1°20'41" W	5.86
L6	S 72°39'17" E	13.59
L7	S 72°39'17" E	4.55
L8	N 68°20'46" E	10.00
L9	S 88°39'19" W	5.00
L10	S 0°16'11" E	13.17
L11	S 6°29'11" E	5.04
L12	S 16°52'31" E	9.40
L13	N 68°20'46" E	20.78
L14	S 84°44'26" W	13.07
L15	N 72°39'17" W	1.57
L16	S 83°47'17" W	3.11
L17	S 88°39'17" E	9.00
L18	S 65°41'45" W	16.00
L19	S 44°39'17" E	10.00
L20	N 11°44'01" E	8.64
L21	S 0°21'22" W	9.00
L22	S 0°52'26" W	23.93
L23	N 3°00'00" E	7.76
L24	S 1°35'32" W	12.03
L25	S 0°59'49" W	28.90
L26	S 88°39'19" W	14.11
L27	N 40°19'08" E	18.89
L28	S 88°39'19" W	45.00
L29	S 37°37'46" E	18.89
L30	N 68°39'18" W	14.11
L31	N 1°20'41" E	11.94
L32	N 26°46'32" E	23.29
L33	S 1°20'41" W	19.95
L34	S 1°20'41" W	25.89
L35	N 88°39'19" W	50.00
L36	N 1°20'41" E	33.98
L37	N 48°00'30" W	19.98
L38	N 7°32'54" E	45.27
L39	N 51°43'40" E	19.98
L40	S 1°20'41" W	18.08
L41	N 1°20'41" E	50.00
L42	N 6°23'11" W	3.03
L43	S 1°35'32" W	1.07
L44	S 1°35'02" E	0.94
L45	N 11°44'01" E	18.59

CURVE TABLE

CURVE	ARC	DELTA	RADIUS	TAN LENGTH
C1	326.38	22°00'02"	850.00	165.23
C2	374.37	35°00'00"	550.00	194.76
C3	195.86	17°00'00"	550.00	97.14
C4	88.28	2°31'45"	2000.00	44.15
C5	282.19	18°27'25"	876.00	142.33
C6	45.27	88°27'23"	30.00	28.20
C7	356.68	38°00'00"	524.00	185.56
C8	200.57	17°00'00"	676.00	101.03
C9	47.12	88°53'58"	30.00	30.00
C10	86.08	2°31'45"	1850.00	43.05
C11	253.93	16°57'11"	892.00	132.84
C12	5.00	0°19'09"	897.00	2.50
C13	37.21	85°16'48"	25.00	23.02
C14	343.06	38°00'00"	504.00	178.48
C15	206.51	17°00'00"	695.00	104.02
C16	85.64	2°31'45"	1940.00	42.82
C17	45.73	87°20'33"	30.00	28.64
C18	49.59	94°42'21"	30.00	32.57
C19	54.10	2°15'11"	1391.12	27.35
C20	18.13	10°23'20"	100.00	9.09
C21	105.41	101°36'57"	60.00	73.59
C22	9.55	5°28'24"	100.00	4.78
C23	202.88	29°04'41"	144.00	103.52
C24	138.94	10°07'40"	786.00	69.65
C25	23.44	13°25'48"	100.00	11.77
C26	113.04	107°56'44"	60.00	62.50
C27	18.13	10°23'20"	100.00	9.09
C28	162.07	5°00'00"	2086.34	91.09
C29	107.05	6°30'00"	943.58	53.58
C30	162.99	3°13'58"	2888.63	81.52
C31	18.13	10°23'20"	100.00	9.09
C32	25.83	1°43'50"	1391.12	12.92
C33	19.95	50°10'55"	30.00	30.00
C34	47.12	90°00'00"	30.00	30.00
C35	203.19	8°04'43"	1441.12	101.77
C36	80.15	20°15'03"	30.00	25.28
C37	213.20	33°33'34"	364.00	109.76
C38	19.37	73°59'58"	15.00	11.30
C39	10.98	41°56'37"	15.00	5.75
C40	14.31	54°39'15"	15.00	7.75
C41	27.75	106°00'02"	15.00	19.91
C42	134.01	13°17'48"	836.00	97.44
C43	45.71	87°17'46"	30.00	28.62
C44	177.70	5°00'00"	2036.34	88.91
C45	80.93	4°39'41"	993.58	40.44
C46	15.00	88°39'19"	14.31	14.31
C47	12.73	48°36'43"	15.00	6.77
C48	12.73	48°36'43"	15.00	6.77
C49	15.00	88°39'19"	14.31	14.31
C50	115.18	4°39'37"	1416.12	57.62
C51	264.78	39°00'00"	389.00	137.75
C52	240.63	17°00'00"	911.08	121.20
C53	178.89	5°00'00"	2051.34	90.00
C54	109.88	6°30'00"	968.58	55.00
C55	84.48	3°25'06"	1416.12	42.25
C56	30.77	02°33'17"	892.00	19.89
C57	31.05	1°16'45"	1391.12	15.53
C58	28.67	54°45'41"	30.00	15.54
C59	49.45	3°10'35"	24.73	24.73
C60	20.57	0°50'50"	1391.12	10.29
C61	49.45	3°10'35"	892.00	24.73
C62	32.21	30°45'41"	60.00	16.51
C63	41.34	40°03'01"	60.00	21.87
C64	46.40	5°16'28"	504.00	23.21
C65	32.25	30°48'15"	60.00	16.53
C66	61.51	6°58'31"	504.00	30.78
C67	9.72	1°20'40"	414.00	4.86
C68	58.64	6°39'58"	504.00	29.35
C69	48.17	6°39'58"	414.00	24.11
C70	58.64	6°39'58"	504.00	29.35
C71	48.17	6°39'58"	414.00	24.11
C72	58.64	6°39'58"	504.00	29.35
C73	48.17	6°39'58"	414.00	24.11
C74	58.64	6°39'58"	504.00	29.35
C75	48.17	6°39'58"	414.00	24.11
C76	27.5	0°04'09"	504.00	6.1
C77	5.50	0°07'45"	696.00	2.78
C78	1.57	0°07'45"	696.00	2.78
C79	49.33	4°03'33"	696.00	26.98
C80	53.93	3°55'53"	696.00	24.66
C81	49.30	4°03'31"	696.00	27.05
C82	55.86	4°03'31"	696.00	24.66
C83	49.30	4°03'31"	696.00	24.66
C84	29.33	2°08'16"	786.00	14.66
C85	49.15	1°02'45"	696.00	24.58
C86	21.44	20°29'38"	60.00	10.84
C87	11.00	0°54'20"	696.00	5.50
C88	22.10	21°05'09"	60.00	11.18
C89	95.41	6°11'33"	892.00	48.25
C90	17.24	1°06'26"	892.00	8.62
C91	56.83	1°40'43"	1940.00	28.42
C92	14.50	8°21'47"	100.00	7.31
C93	28.60	0°51'02"	1940.00	14.40
C94	44.13	1°12'43"	2086.34	22.07
C95	3.54	2°01'33"	100.00	1.77
C96	50.00	1°22'22"	2086.34	25.00
C97	50.02	1°22'26"	2086.34	25.01
C98	12.16	0°44'19"	943.58	5.08
C99	39.91	1°02'28"	2086.34	18.95
C100	50.02	3°02'14"	943.58	25.01
C101	5.16	0°06'09"	2888.63	2.58
C102	44.87	2°43'28"	2888.63	22.44
C103	50.05	0°58'34"	2888.63	25.02
C104	50.02	0°59'31"	2888.63	25.01
C105	50.00	50°04'35"	2888.63	25.00
C106	25.31	50°04'35"	30.00	14.07
C107	1.07	0°02'39"	1391.12	.54
C108	29.03	36°33'37"	45.50	15.03
C109	40.52	51°01'33"	45.50	21.71
C110	40.52	51°01'33"	45.50	21.71
C111	40.52	51°01'33"	45.50	21.71
C112	40.52	51°01'33"	45.50	21.71
C113	29.03	36°33'37"	45.50	15.03
C114	78.25	4°30'45"	993.58	39.15
C115	47.56	1°20'18"	2036.34	23.76
C116	2.88	0°08'55"	993.58	1.29
C117	50.07	1°24'31"	2036.34	25.04
C118	50.02	1°24'27"	2036.34	25.01
C119	30.05	0°50'44"	2036.34	15.03
C120	61.64	4°13'29"	836.00	30.84
C121	50.58	3°28'01"	836.00	25.30
C122	3°50'11"	536.00	836.00	25.58
C123	30.63	2°05'57"	836.00	15.32
C124	34.85	43°53'14"	45.50	18.33
C125	40.01	50°23'00"	45.50	21.40
C126	40.01	50°23'00"	45.50	21.40
C127	40.01	50°23'00"	45.50	21.40
C128	40.01	50°23'00"	45.50	21.40
C129	24.76	31°10'37"	45.50	12.69
C130	32.25	5°04'36"	364.00	16.14
C131	50.44	7°58'06"	364.00	25.65
C132	50.35	7°52'35"	364.00	25.06
C133	80.49	12°40'13"	364.00	40.41
C134	46.46	1°50'49"	1441.12	23.23
C135	48.45	1°57'58"	1441.12	24.73
C136	48.45	1°57'58"	1441.12	24.73
C137	48.45	1°57'58"	1441.12	24.73
C138	8.38	0°19'59"	1441.12	4.19
C139	16.38	88°08'49"	10.00	9.68
C140	28.04	53°32'36"	30.00	15.14
C141	17.70	33°47'57"	30.00	9.11
C142	12.57	5°41'18"	30.00	6.39
C143	18.68	35°41'07"	30.00	9.66
C144	15.71	90°00'00"	10.00	10.00
C145	12.57	180°00'00"	4.00	10.00
C146	12.57	180°00'00"	4.00	10.00
C147	11.61	0°44'45"	692.00	5.81
C148	20.91	38°56'40"	30.00	10.90
C149	30.91	66°22'00"	30.00	39.24
C150	69.50	66°22'00"	60.00	39.24

MOONLIGHT BAY - UNIT I
HORIZONTAL CONTROL SHEET
(FOR REFERENCE ONLY)

SHEET 2 OF 7

107Y-4023-1