




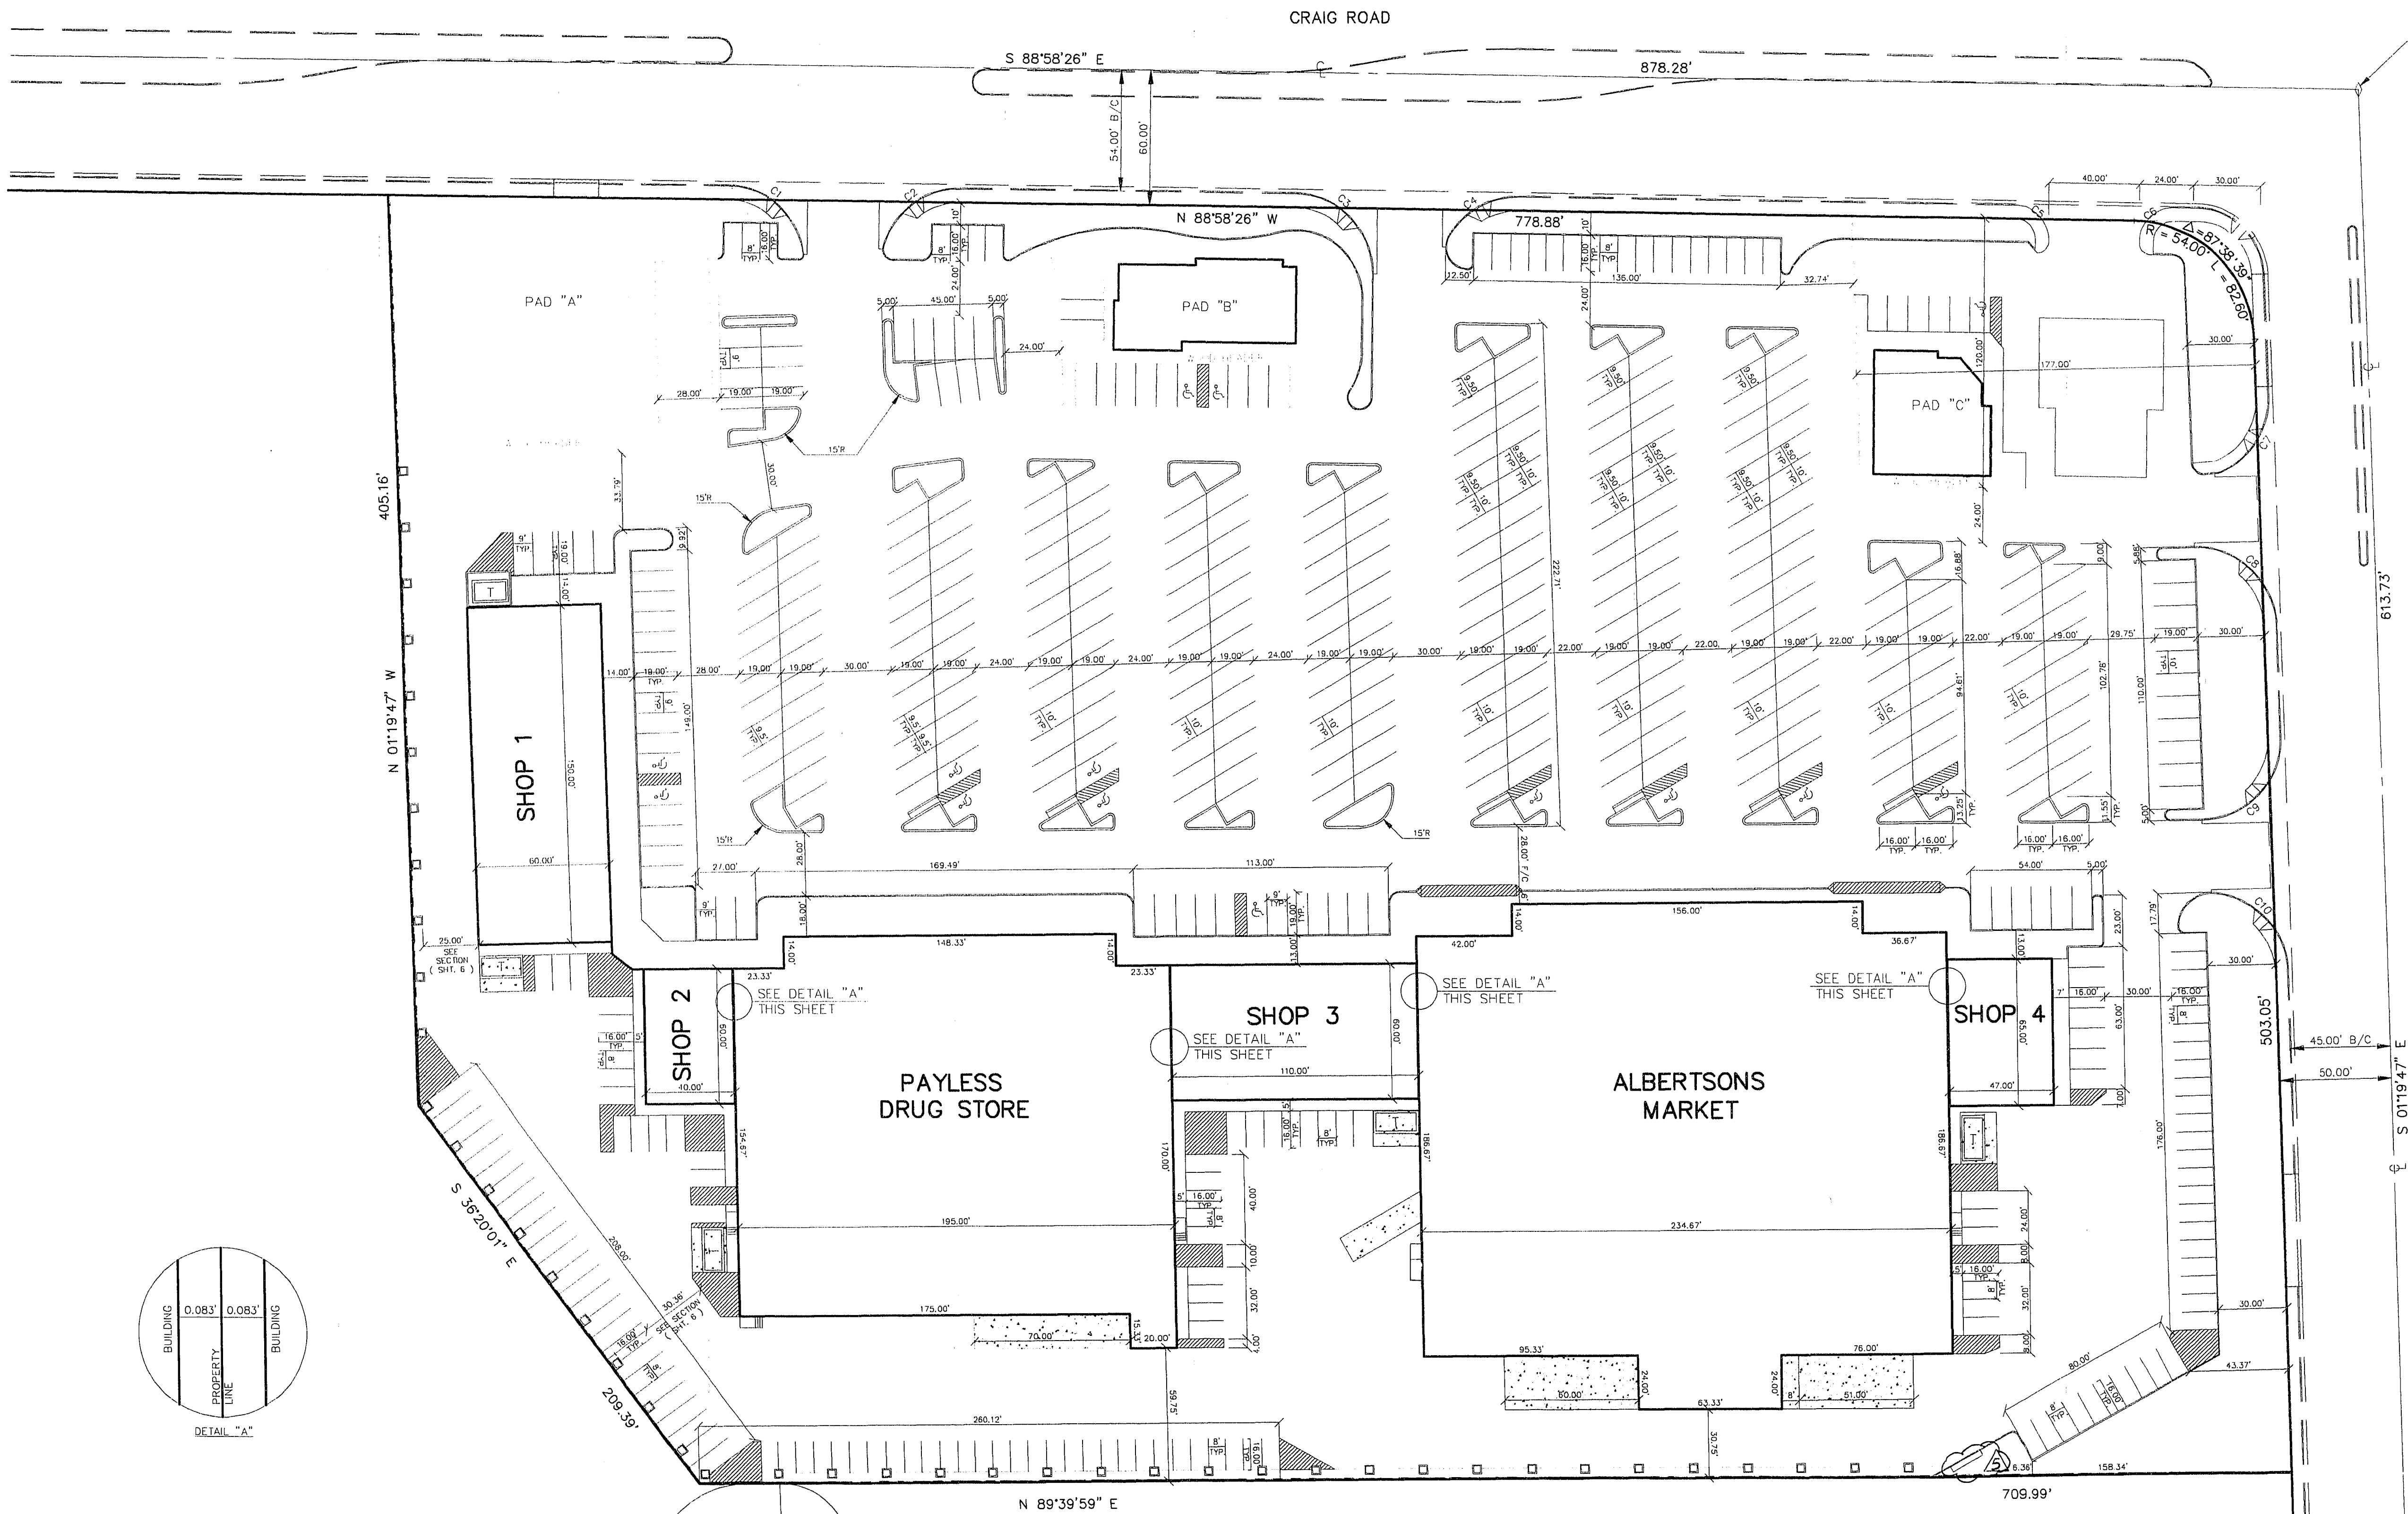

1/4
1/6 FOUND ONLY
BRASS CAP

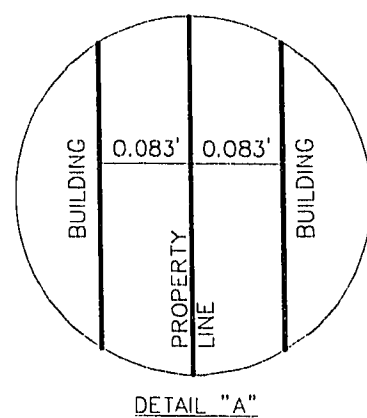


BACK OF CURB CURVE DATA						
CURVE	RADIUS	LENGTH	TANGENT	CHORD	BEARING	DELTA
C1	35.00'	49.65'	30.04'	45.59'	N48°19'53" W	81°17'07"
C2	35.00'	45.79'	26.83'	42.59'	S53°32'57" W	74°57'13"
C3	35.00'	54.98'	35.00'	49.50'	N44°50'29" W	90°00'00"
C4	35.00'	37.05'	20.47'	35.34'	S60°42'10" W	60°38'48"
C5	15.00'	6.17'	3.13'	6.13'	N10°45'47" W	23°34'41"
C6	15.00'	6.23'	3.16'	6.19'	S12°41'50" W	23°45'50"
C7	35.00'	40.87'	23.13'	38.59'	N32°07'33" E	68°54'40"
C8	35.00'	54.98'	35.00'	49.50'	N48°19'47" W	90°00'00"
C9	35.00'	55.59'	35.61'	49.93'	N44°10'06" E	90°59'48"
C10	35.00'	50.73'	30.99'	46.41'	N42°51'14" W	83°02'53"

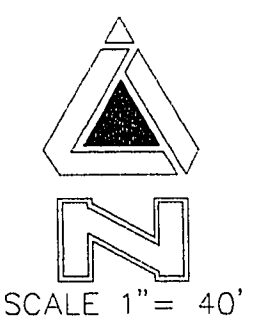


SCALE 1" = 40'

GEORGIA
DRIVE

DECATUR BLVD.

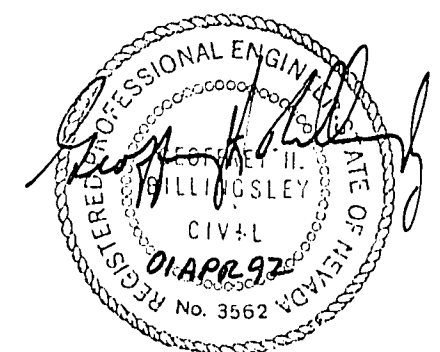

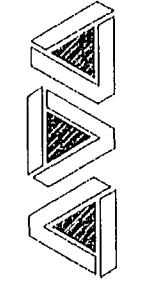

ALCA
ENGINEERING & SURVEYING, INC.
820 S. VALLEY VIEW BOULEVARD
LAS VEGAS, NEVADA 89107-4411
(702) 878-3358 FAX: 878-1092

NORTH RANCH PLAZA
HORIZONTAL CONTROL PLAN

LAS VEGAS, NEVADA

JOB TITLE

DWG NAME NRHC
DWG DATE 03/30/92

JOB NO.
89030302

SHEET 5 OF 7

SCALE (H) 1" = 40'

SCALE (V)

DRAWN BY FAIRES

SEC. 1 T. 20 S. R. 60 E

REMOVED DROP INLET LENGTH

ACG. 9/28/92

DATE 11/14/92