
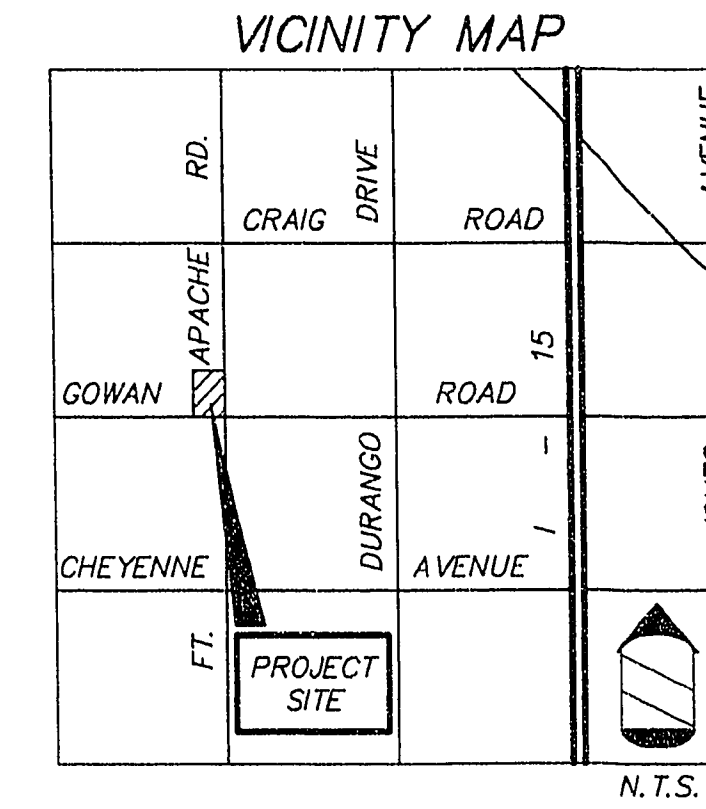


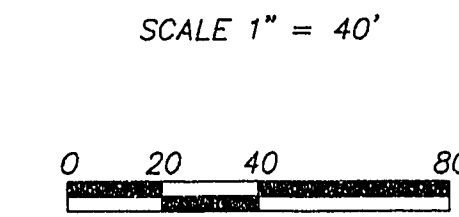

CURVE TABLE @ RIGHT-OF-WAY

No.	RADIUS	DELTA	LENGTH	TANGENT
C1	54.00"	57°17'02"	53.99'	29.43'
C2	54.00"	32°31'11"	30.65'	15.75'
C3	55.00"	126°11'36"	121.14'	108.44'
C4	25.00"	18°11'42"	7.94'	4.00'
C5	55.00"	40°10'53"	38.57'	20.13'
C6	55.00"	27°01'03"	25.94'	13.23'
C7	55.00"	36°00'22"	34.56'	17.87'
C8	55.00"	22°59'18"	22.07'	11.14'
C9	54.00"	89°48'13"	84.64'	53.63'
C10	25.00"	90°28'58"	25.42'	25.42'
C11	15.00"	89°19'30"	23.39'	14.87'
C12	15.00"	90°40'30"	23.74'	15.11'
C13	15.00"	90°28'58"	23.69'	15.11'
C14	15.00"	89°31'02"	23.44'	14.87'
C15	15.00"	89°48'13"	23.51'	14.99'
C16	15.00"	90°23'19"	23.66'	15.11'
C17	15.00"	89°36'41"	23.46'	14.99'
C18	25.00"	90°23'19"	39.44'	25.11'
C19	25.00"	89°36'41"	39.10'	24.88'
C20	55.00"	06°25'02"	6.18'	3.00'
C21	35.00"	42°11'6"	40.51'	21.24'
C22	55.00"	33°05'59"	31.82'	16.38'
C23	55.00"	43°55'36"	42.17'	22.22'
C24	55.00"	125°42'53"	120.68'	107.22'
C25	25.00"	02°26'18"	1.06'	.5'
C26	25.00"	15°45'23"	6.88'	3.43'
C27	25.00"	89°31'02"	39.06'	24.77'

LINE TABLE

No.	BEARING	DISTANCE
L1	N01°33'57"W	6.4
L2	N88°14'16"E	22.4

Avoid cutting underground utility lines. It's costly.

**Call
before you
Dig**

1-800-227-2600

UNDERGROUND SERVICE ALERT (USA)

BASIS OF BEARING

S 89°30'09" E - BEING THE BEARING OF THE SOUTH LINE OF THE SOUTHEAST QUARTER (SE 1/4) OF SECTION 20, TOWNSHIP 20 SOUTH, RANGE 60 EAST, M.D.M., AS SHOWN IN THE RECORDERS OFFICE, CLARK COUNTY, NEVADA AS FILE 54, PAGE 82 OF PARCEL MAPS.

BENCHMARK

BM - CLV00 17NES. "NGVD 29" FOUND RIVET AND PLATE IN TOP OF CURB AT SOUTHWEST
RETURN OF CHEYENNE AVENUE AND RAMPART BOULEVARD. ELEVATION = 2448.33

