
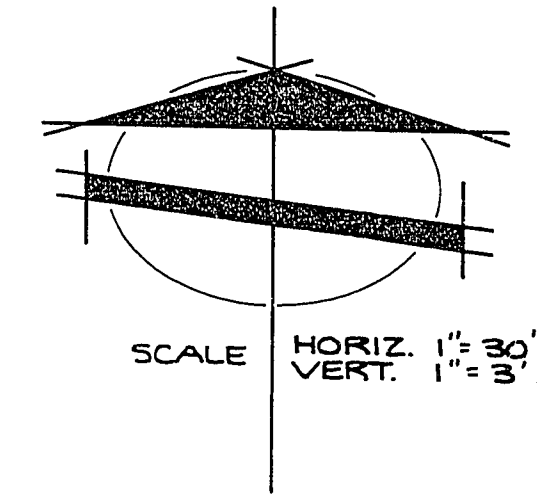


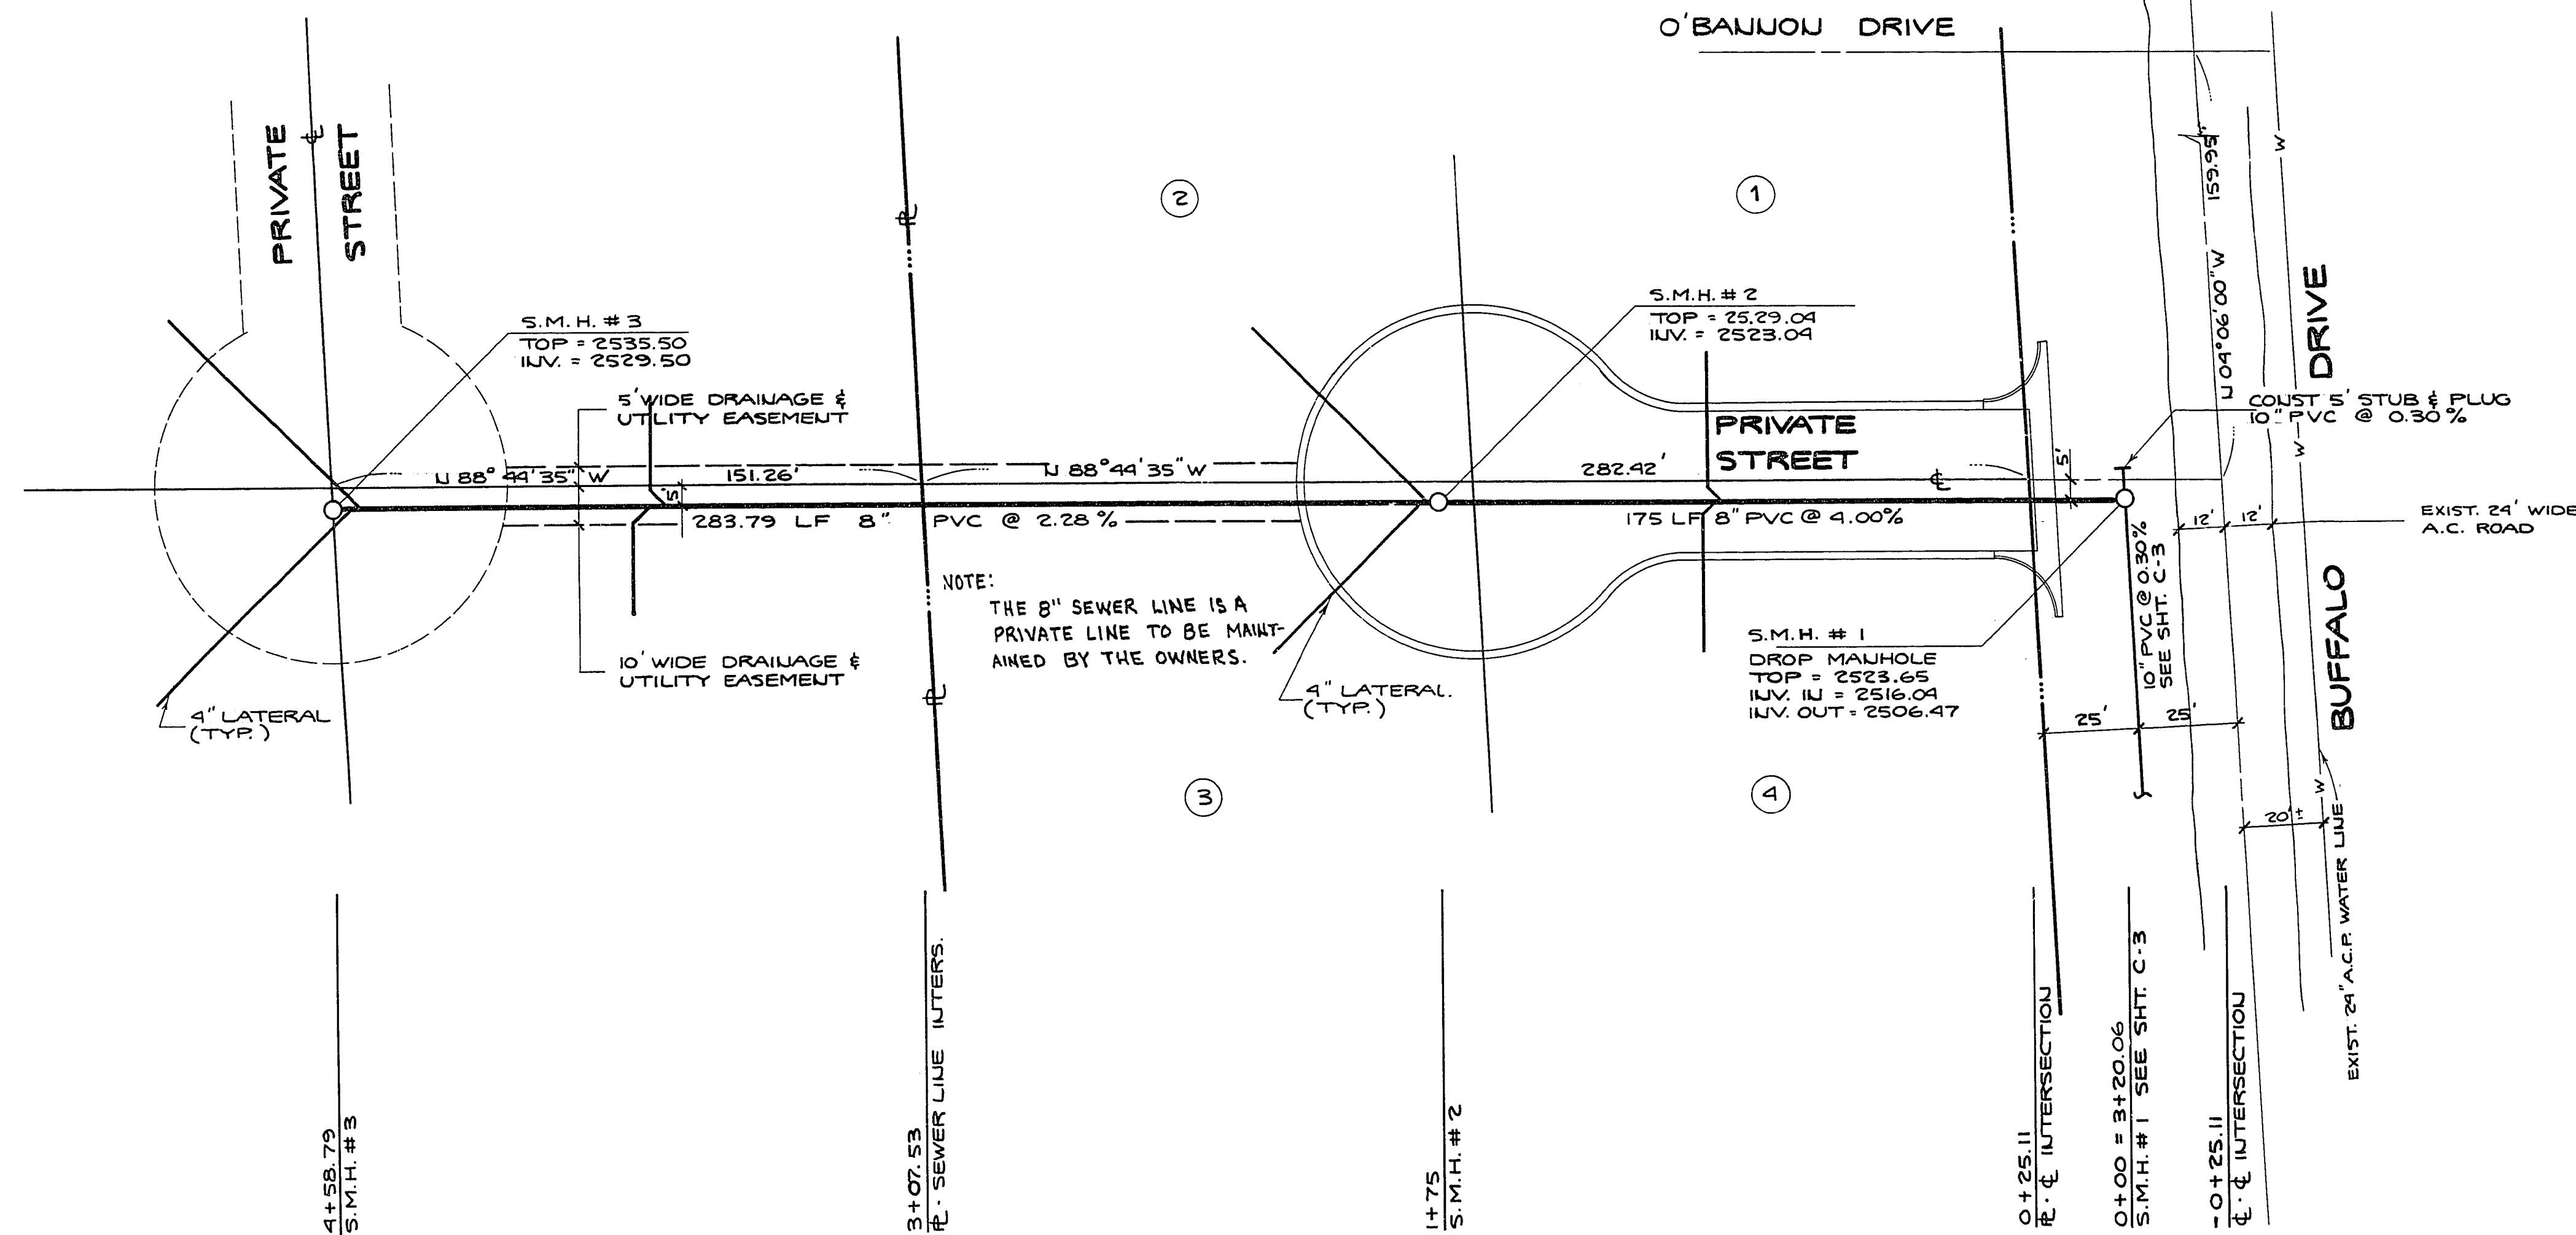

BEUCH MARK


B.M. # C10SW03 - BRASS CAP AT THE INTERSECTION OF SAHARA AVE. & BUFFALO DRIVE
ELEV. = 2515.97 C.C.E.D. DATUM

SEWER LINE NOTES

1. All construction and materials shall be in accordance with Design and Construction Standards of the City of Las Vegas and the Uniform Standard Specifications for Public Works Construction Off-Site Improvements, Clark County Area, Nevada, 1976. In all cases, the City's Criteria shall supersede the Uniform Standard Specifications.
2. City of Las Vegas drawings shall be applied to all construction.
3. Sewer mains only to be laid in sewer trenches.
4. All 4" house laterals to be laid at not less than minimum slopes.
5. Sewer lateral locations to be marked in accordance with Standard Drawing SD-11 in the District Standards. (Clark County Sanitation District).
6. It shall be the contractors responsibility to perform construction as per plans. Any additions, deletions, or changes shall first meet with the approval of the City of Las Vegas.
7. If a lateral is under a driveway, concrete slab, or A.C. area, a cleanout shall be installed and raised to grade with a slotted brass cap or within a water meter box which as a metal cover marked "Sew. C.O.".
8. Cut sheets must be submitted to the City before construction will be permitted to start.
9. All contractors installing sewer mains which will be under the jurisdiction of the City of Las Vegas must be Class "A" Contractors.
10. Construction Concrete Collars per Standard Drawing No. 512.9.

UTILITY NOTE

The location of underground utilities shown hereon has been determined from surface evidence of their existence or from information obtained from the utility companies. The Engineer accepts no liability for the existence or non-existence of utility lines. Contractors and others using this map must confirm the location of underground lines or structures with the utility companies prior to commencing any excavation.

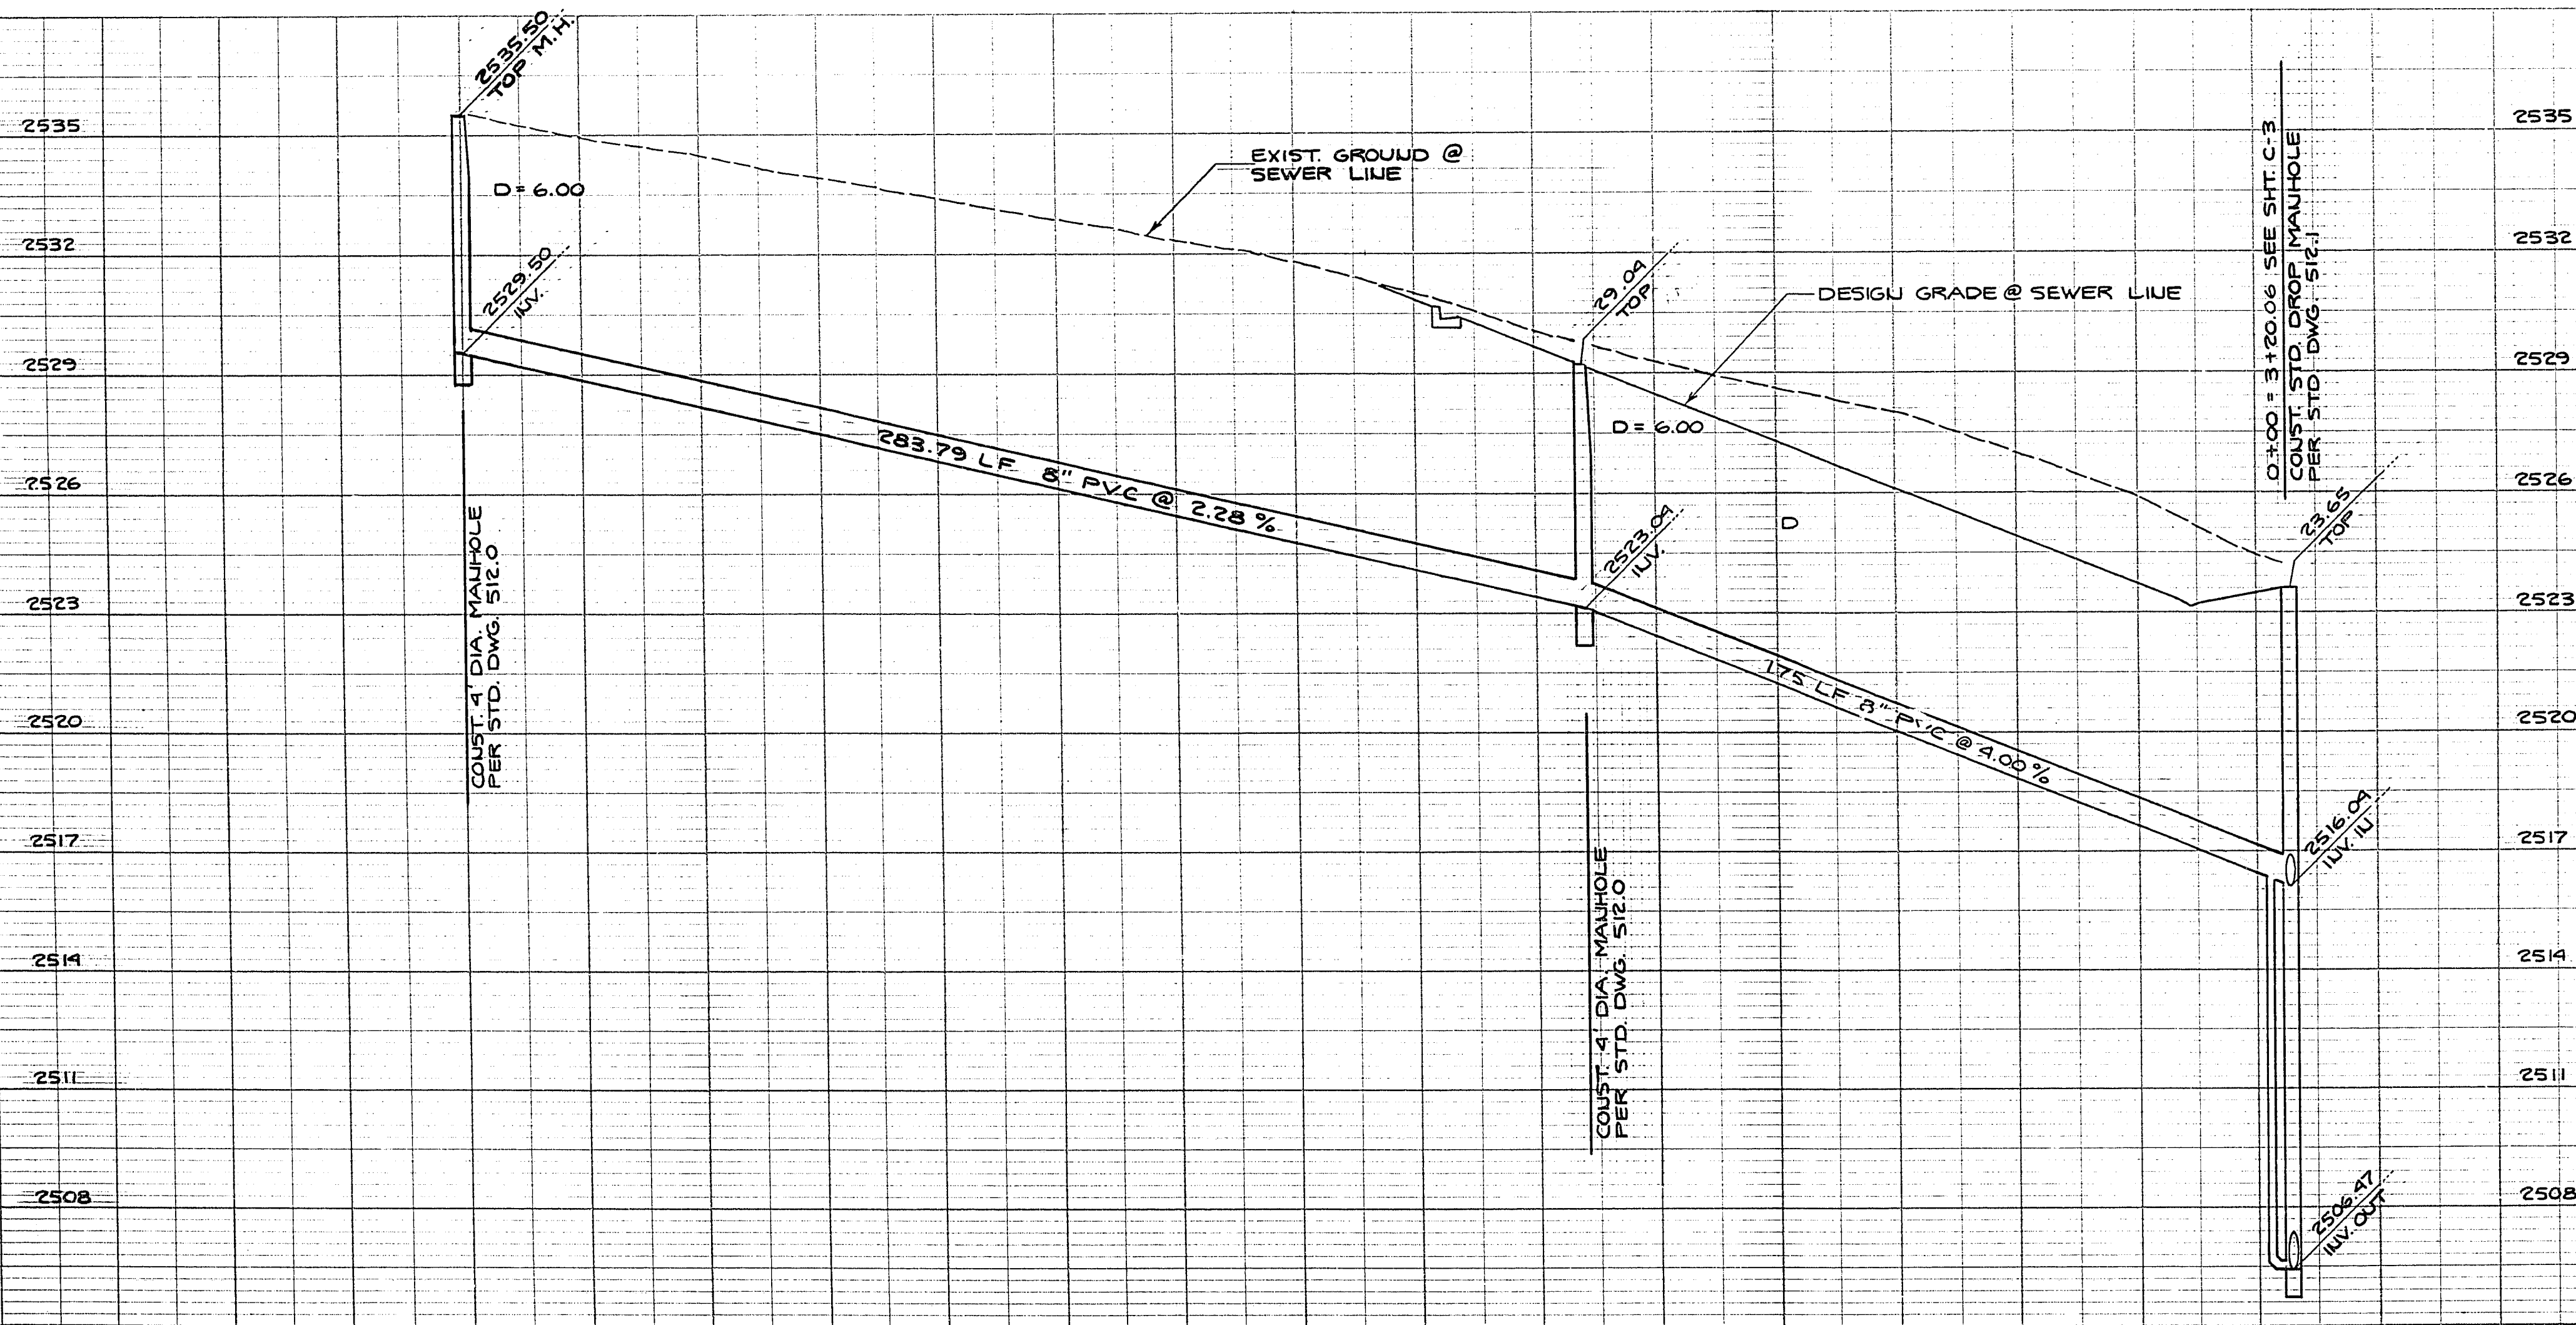

APPROVALS

	8-27-86
CLV SANITATION CHIEF	DATE
	10-7-86
CLV ENGINEER	DATE

APP'D		REVISIONS		DATE	
MAUCHESTER INVESTMENTS		PREPARED FOR:		DATE	
JUNE 1986		DESIGN		JUNE 1986	
D.S.T.		DRAWN		D.S.T.	
CHECK		SCALE		LAS LOTED	
LAS VEGAS, NEVADA		89102		LAS LOTED	
BAUGHMAN & TURNER		MINING ENGINEERS		LAND SURVEYORS	
CIVIL ENGINEERS		2321 WEST CHARLESTON BOULEVARD		702 - 870-8771	
SECTION 4, TOWNSHIP 20 SOUTH, RANGE 60 EAST, M.D.B. #11		CLARK COUNTY, NEVADA		SEWER LINE DESIGN	
SHEET 4 OF 4		PROJ. NO.		33-97 107-11424	