
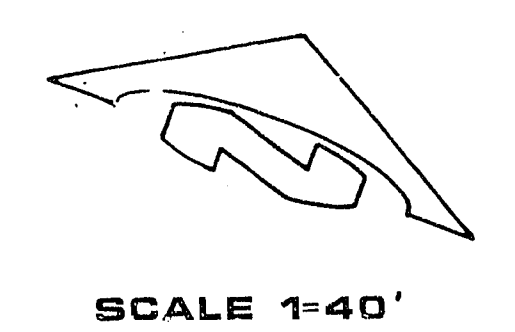


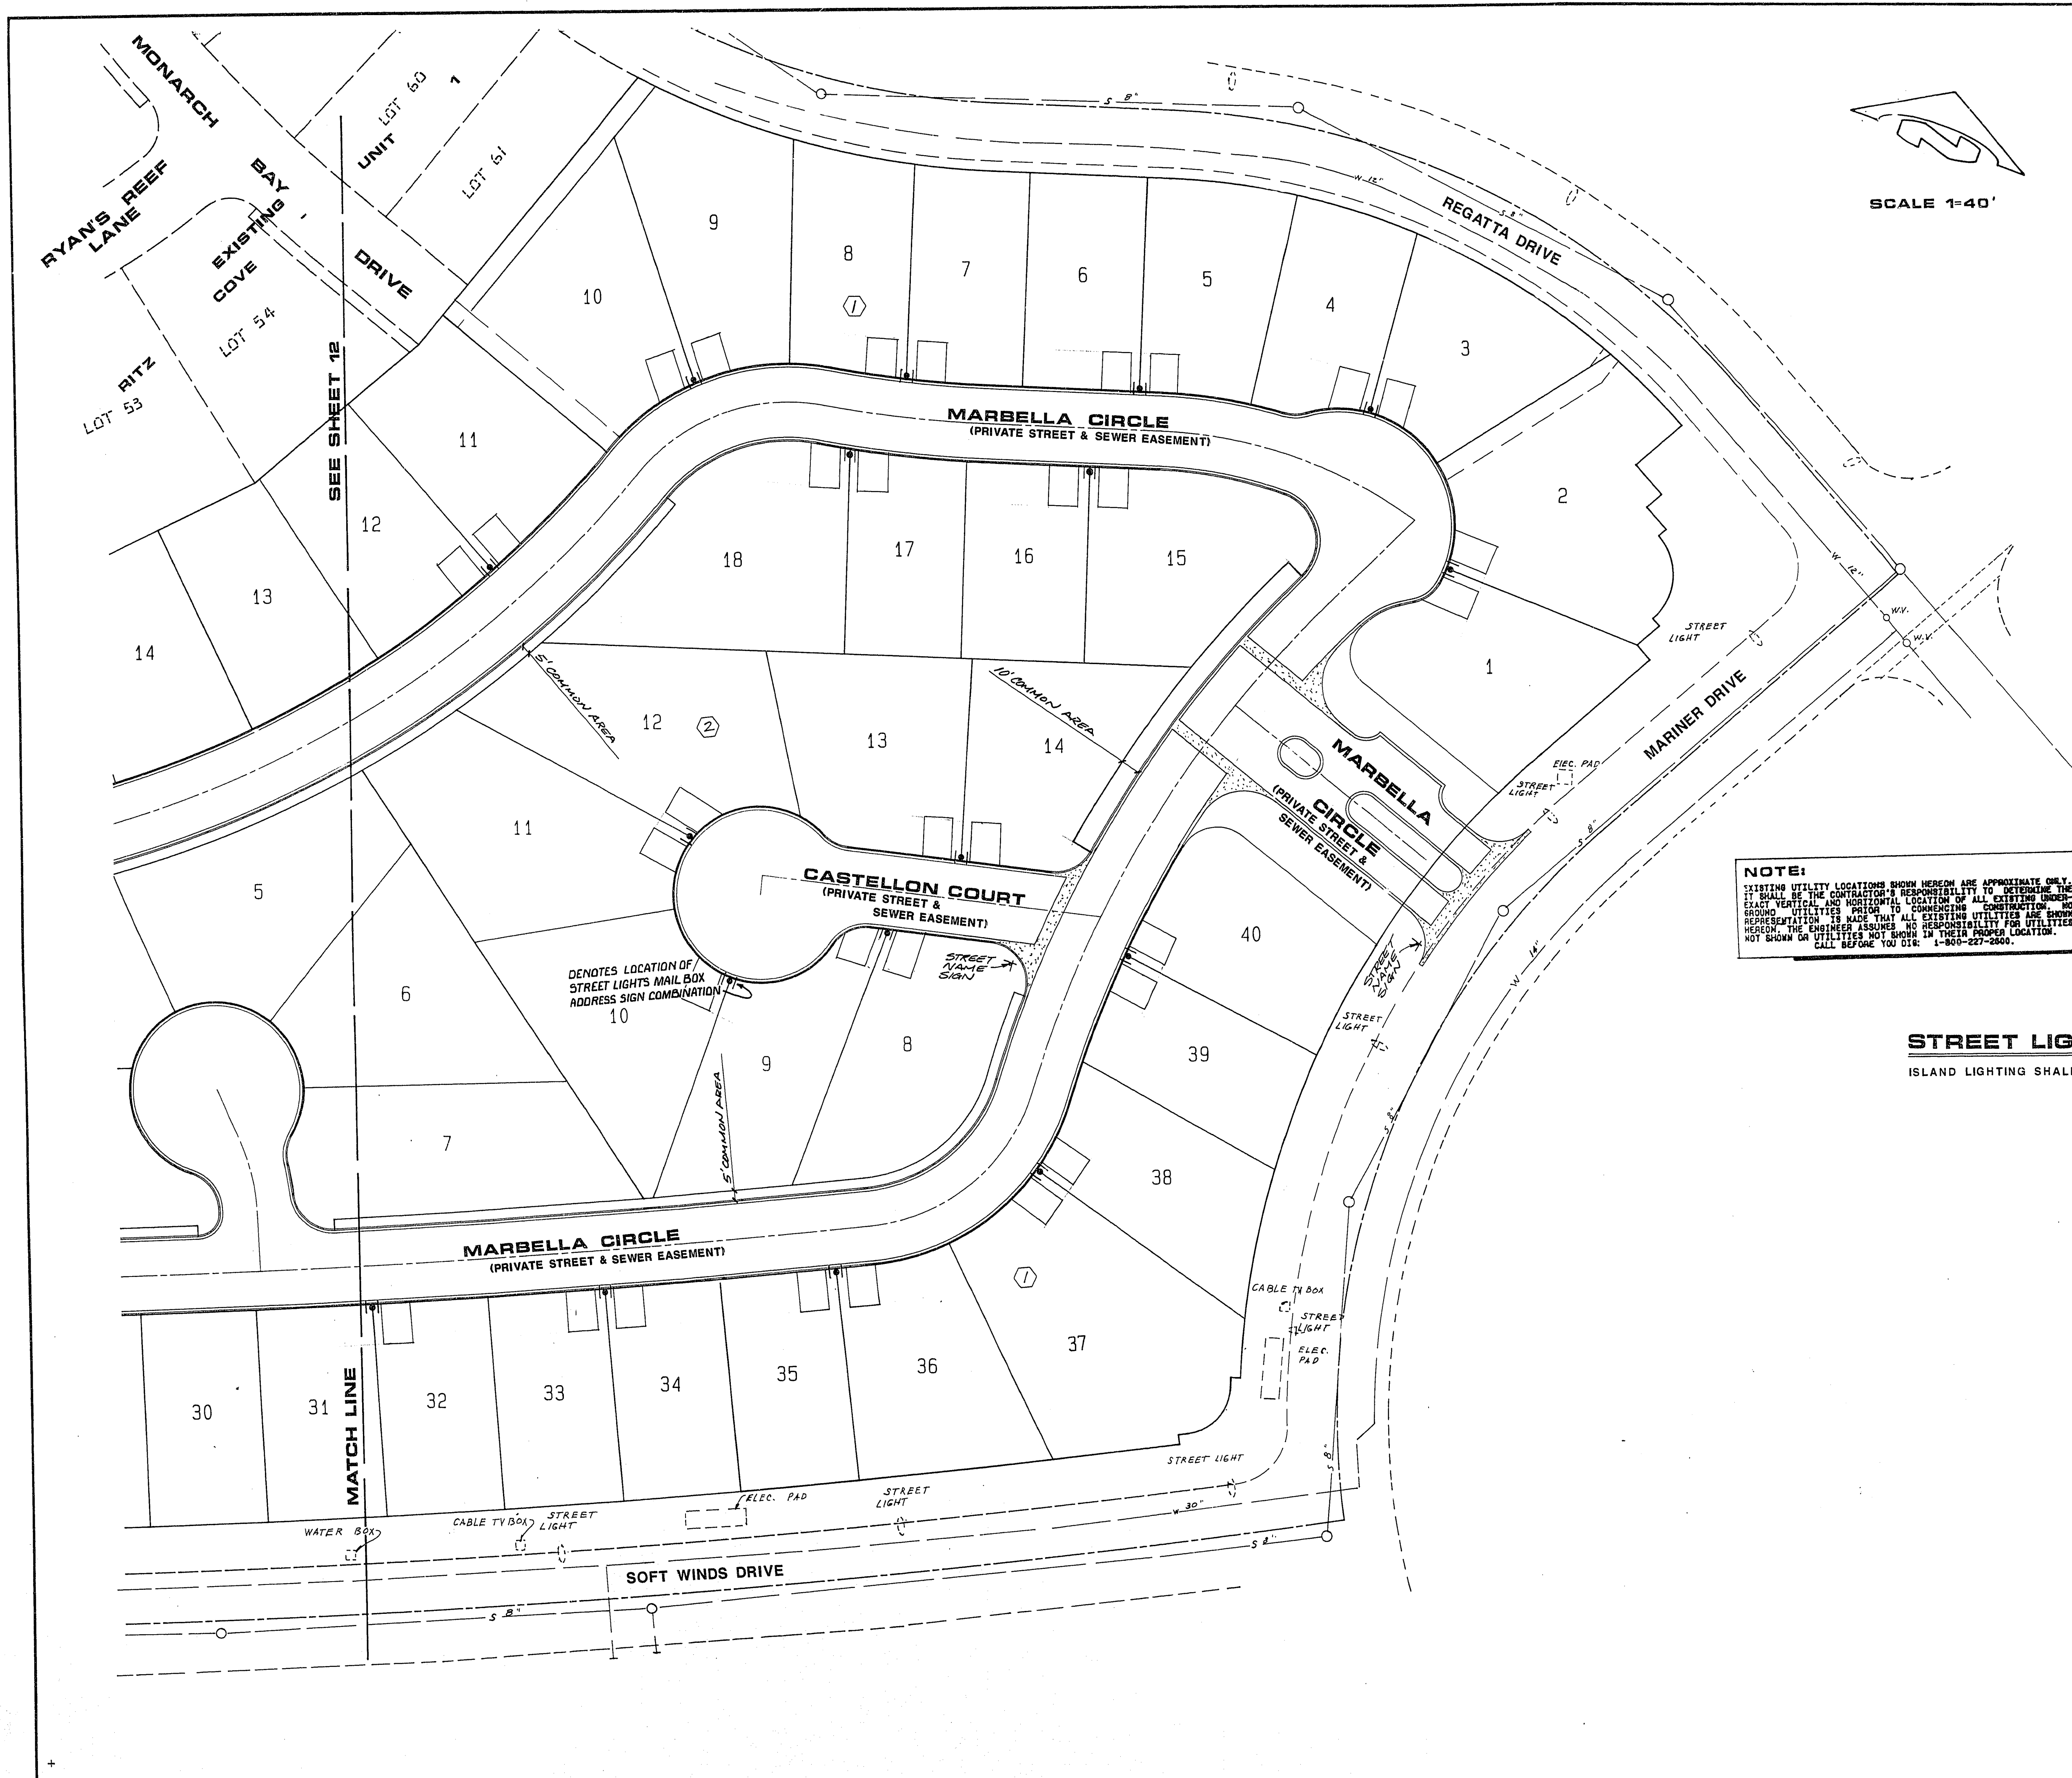


Call before you Dig.
1-800-227-2600
UNDERGROUND SERVICE UTILITIES

BASIS OF BEARING
SOUTH 88°42'53" EAST, BEING THE BEARING OF THE NORTH LINE OF THE NORTHEAST QUARTER (NE 1/4) OF THE NORTHEAST QUARTER (NE 1/4) OF SECTION 16, TOWNSHIP 20 SOUTH, RANGE 60 EAST, N.D.M., AS SHOWN BY A MAP ON FILE IN THE OFFICE OF THE COUNTY RECORDER, CLARK COUNTY, NEVADA, AS PAGE 83 OF FILE 52 OF PARCEL MAPS.

PROJECT BENCHMARK
TOP OF CURB - WEST SIDE OF DURANGO DRIVE 250' SOUTH OF WESTCLIFF C.I.V. DATUM. ELEVATION = 2610.16

BENCHMARK
TOP OF B.L.M. GRASS CAP E 1/16, 9/16 ON CHEYENNE 1/4 MILE WEST OF BUFFALO. ELEVATION = 2388.62

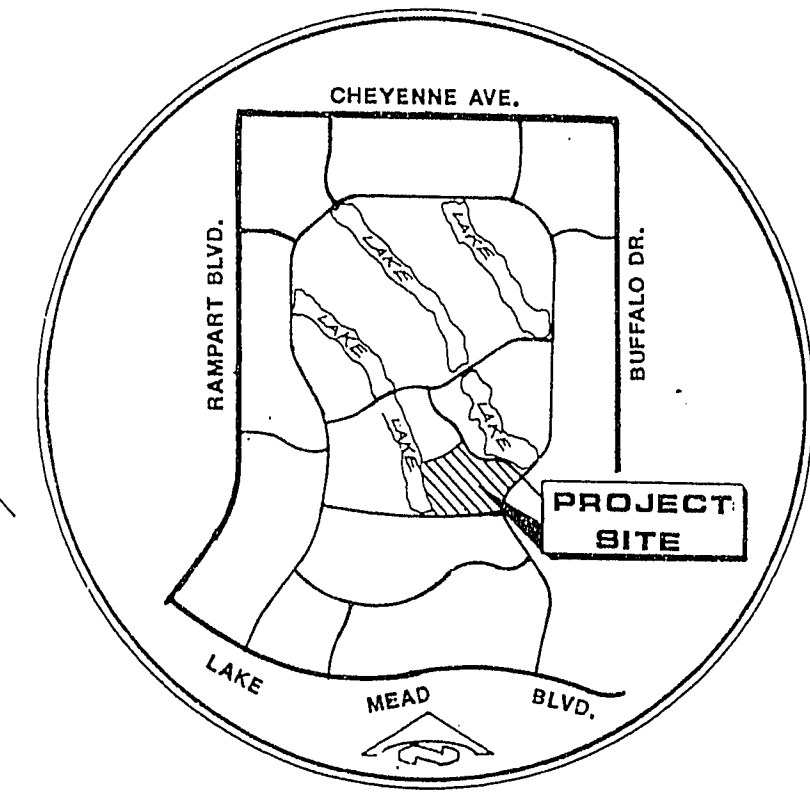

NOTE:
EXISTING UTILITY LOCATIONS SHOWN HEREON ARE APPROXIMATE ONLY. IT SHALL BE THE CONTRACTOR'S RESPONSIBILITY TO DETERMINE THE EXACT VERTICAL AND HORIZONTAL LOCATION OF ALL EXISTING UNDERGROUND UTILITIES PRIOR TO COMMENCING CONSTRUCTION. NO REPRESENTATION IS MADE THAT ALL EXISTING UTILITIES ARE SHOWN HEREON. THE ENGINEER ASSUMES NO RESPONSIBILITY FOR UTILITIES NOT SHOWN OR UTILITIES NOT SHOWN IN THEIR PROPER LOCATION. CALL BEFORE YOU DIG: 1-800-227-2600.

STREET LIGHT NOTE
ISLAND LIGHTING SHALL BE PER LANDSCAPING PLANS (TYP.)

REVISIONS		
NO.	DESCRIPTION/DATE	BY

Michael R. Higgins
7/19/89

SPARKS, NEVADA
LAS VEGAS, NEVADA
INCORPORATED
SGP
ENGINEERS/PLANNERS

NEVADA

STREET LIGHTING PLAN
MEDITERRANEAN COVE AT DESERT SHORES
A PORTION OF THE E1/2 OF SECTION 16, T20S, R60E, MDM

LAS VEGAS

JOB NO. 2-487-071	
DESIGNED	GEK
DRAWN	
COMP.	
CHECKED	
DATE FEBRUARY 1989	

13
207Y-4055

13 OF 13 SHEETS